

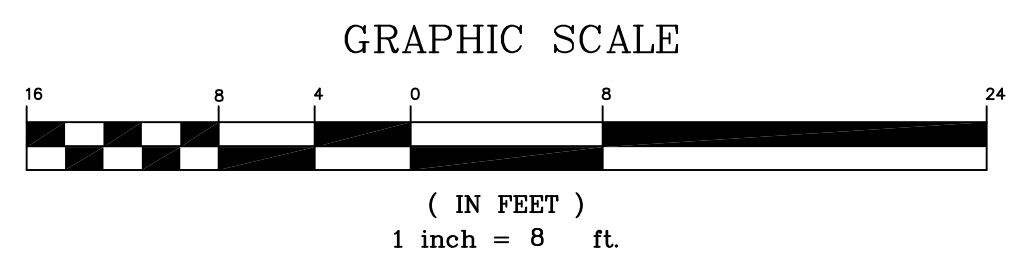


TABLE OF CONTENTS DRAWING LIST:  
 E-1 EXISTING FLOOR PLAN  
 A-1 PROPOSED FLOOR PLAN  
 LS-1 LIFE SAFETY PLAN

ISSUED FOR  
 CONSTRUCTION

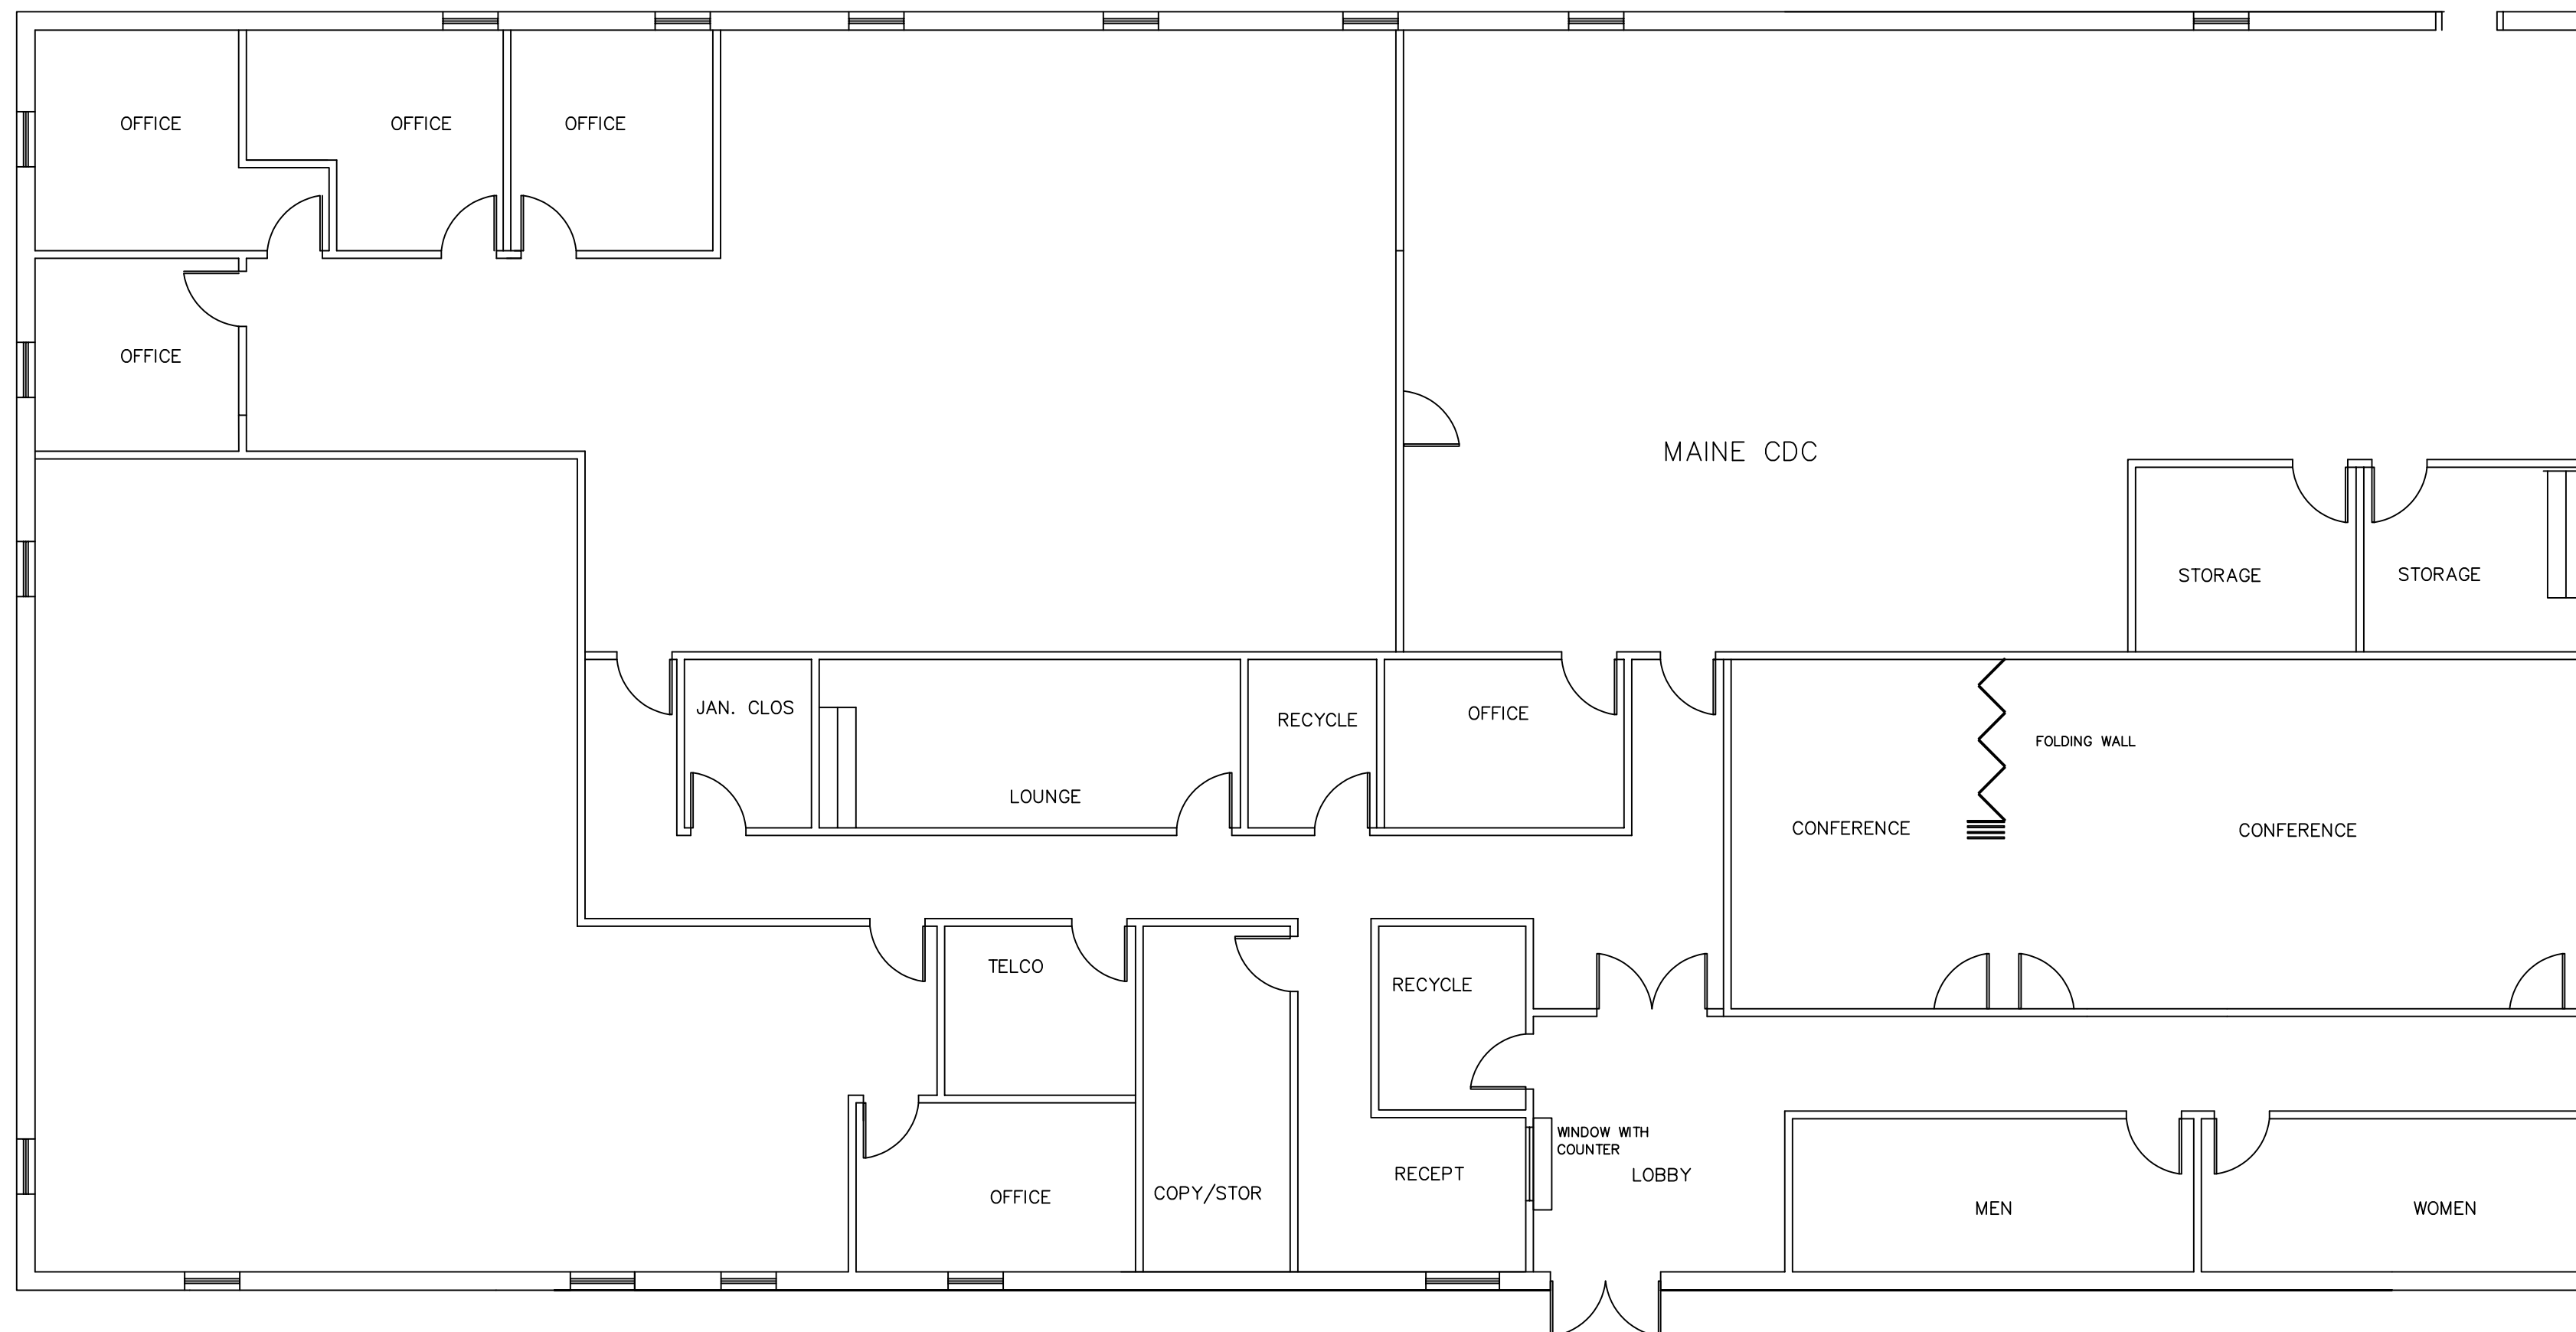

- 3 \_\_\_\_\_
- 2 \_\_\_\_\_
- 1 \_\_\_\_\_

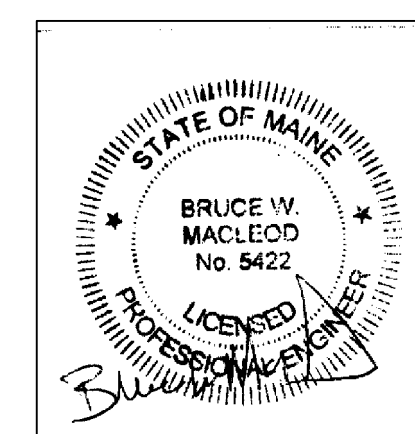

OWNER: A. HAUSMANN ASSOCIATES 380 WARREN AVE. PORTLAND, ME.		
 90 Bridge Street, Suite 252 Westbrook, ME 04092 207.839.0980		
WORKER'S COMPENSATION BOARD 1037 FOREST AVE. PORTLAND, ME.		
TITLE: EXISTING CONDITIONS		
DATE: 11/9/15	DRAWN BY: DB	DRAWING NUMBER:
SCALE: as noted	PROJ NO: 2015-045	E-1