
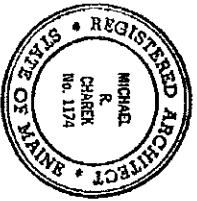


Title: Site Plan
Scale: 1" = 20'-0"
Date: 8/12/13
Project: 805 Forest Avenue Renovations

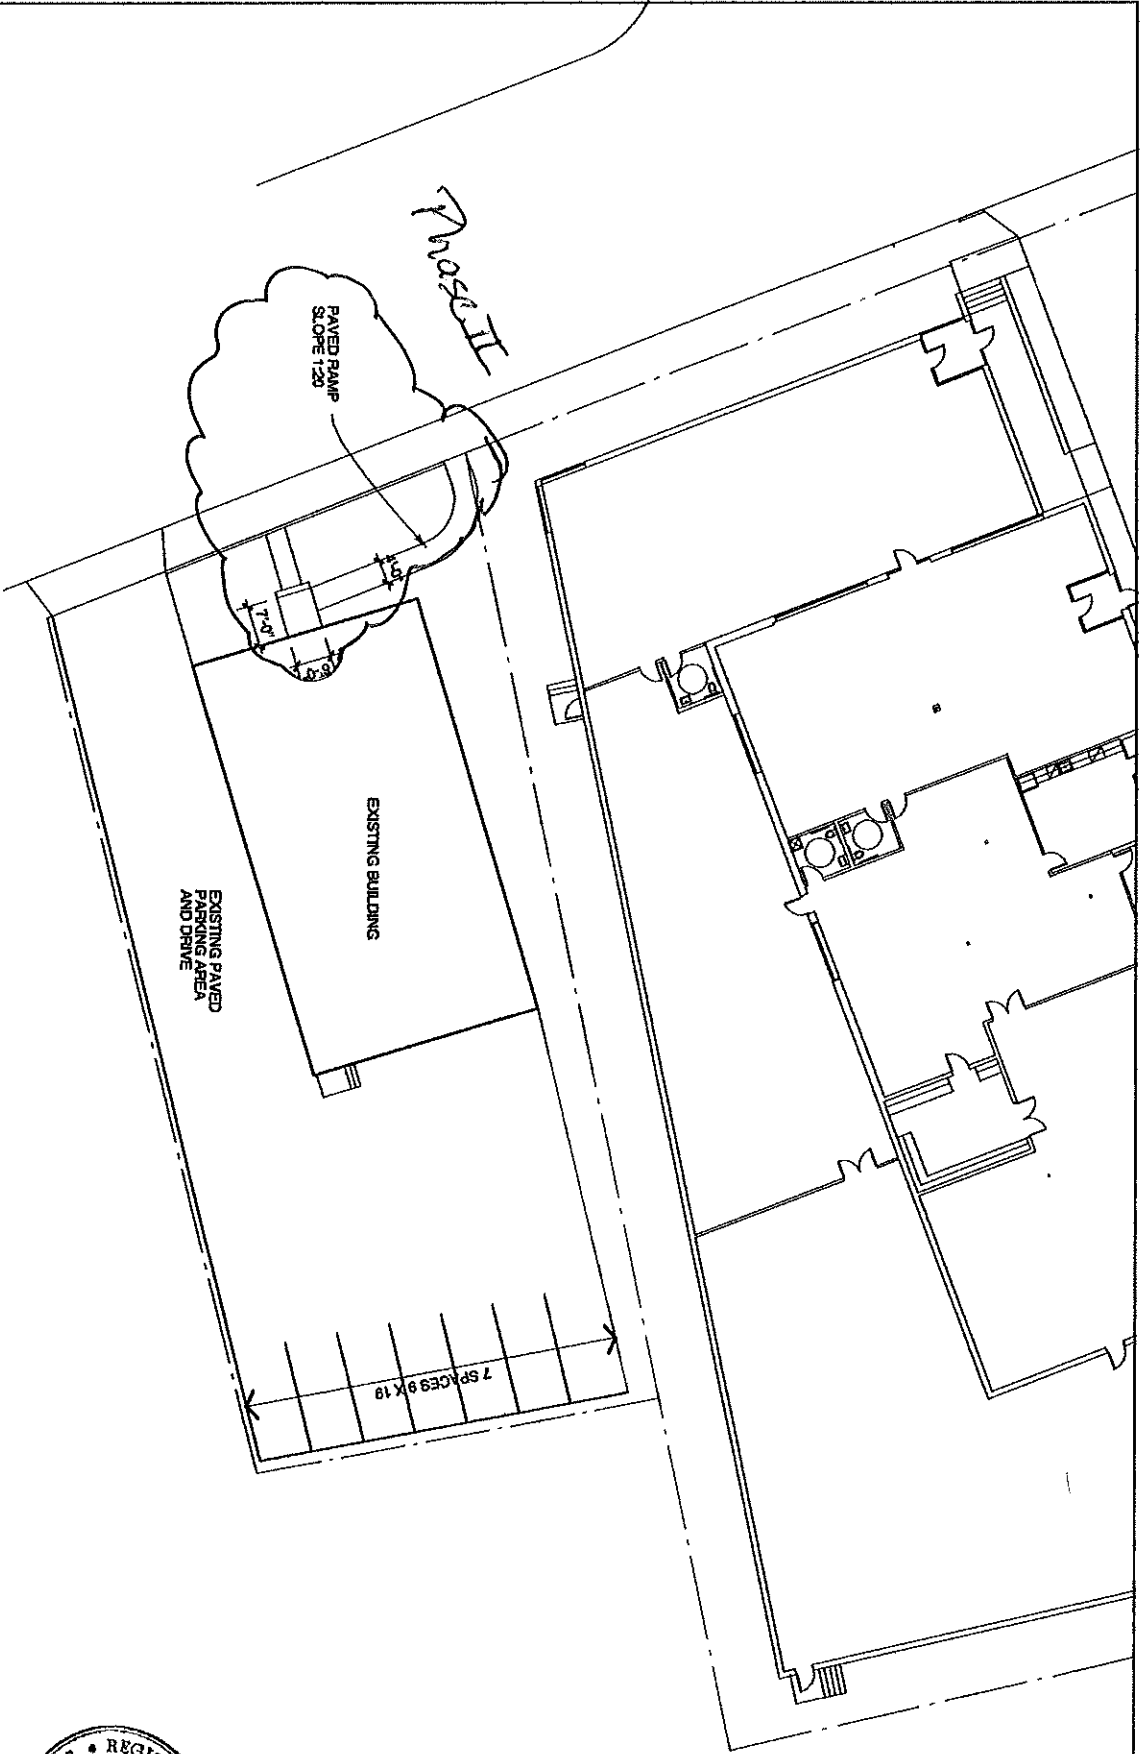

Michael Chabek Architects
25 Hardy Street
Portland, Maine 04103
(207) 761-0596