


**1 East Elevation**  
 SCALE: 1/8" = 1'-0"

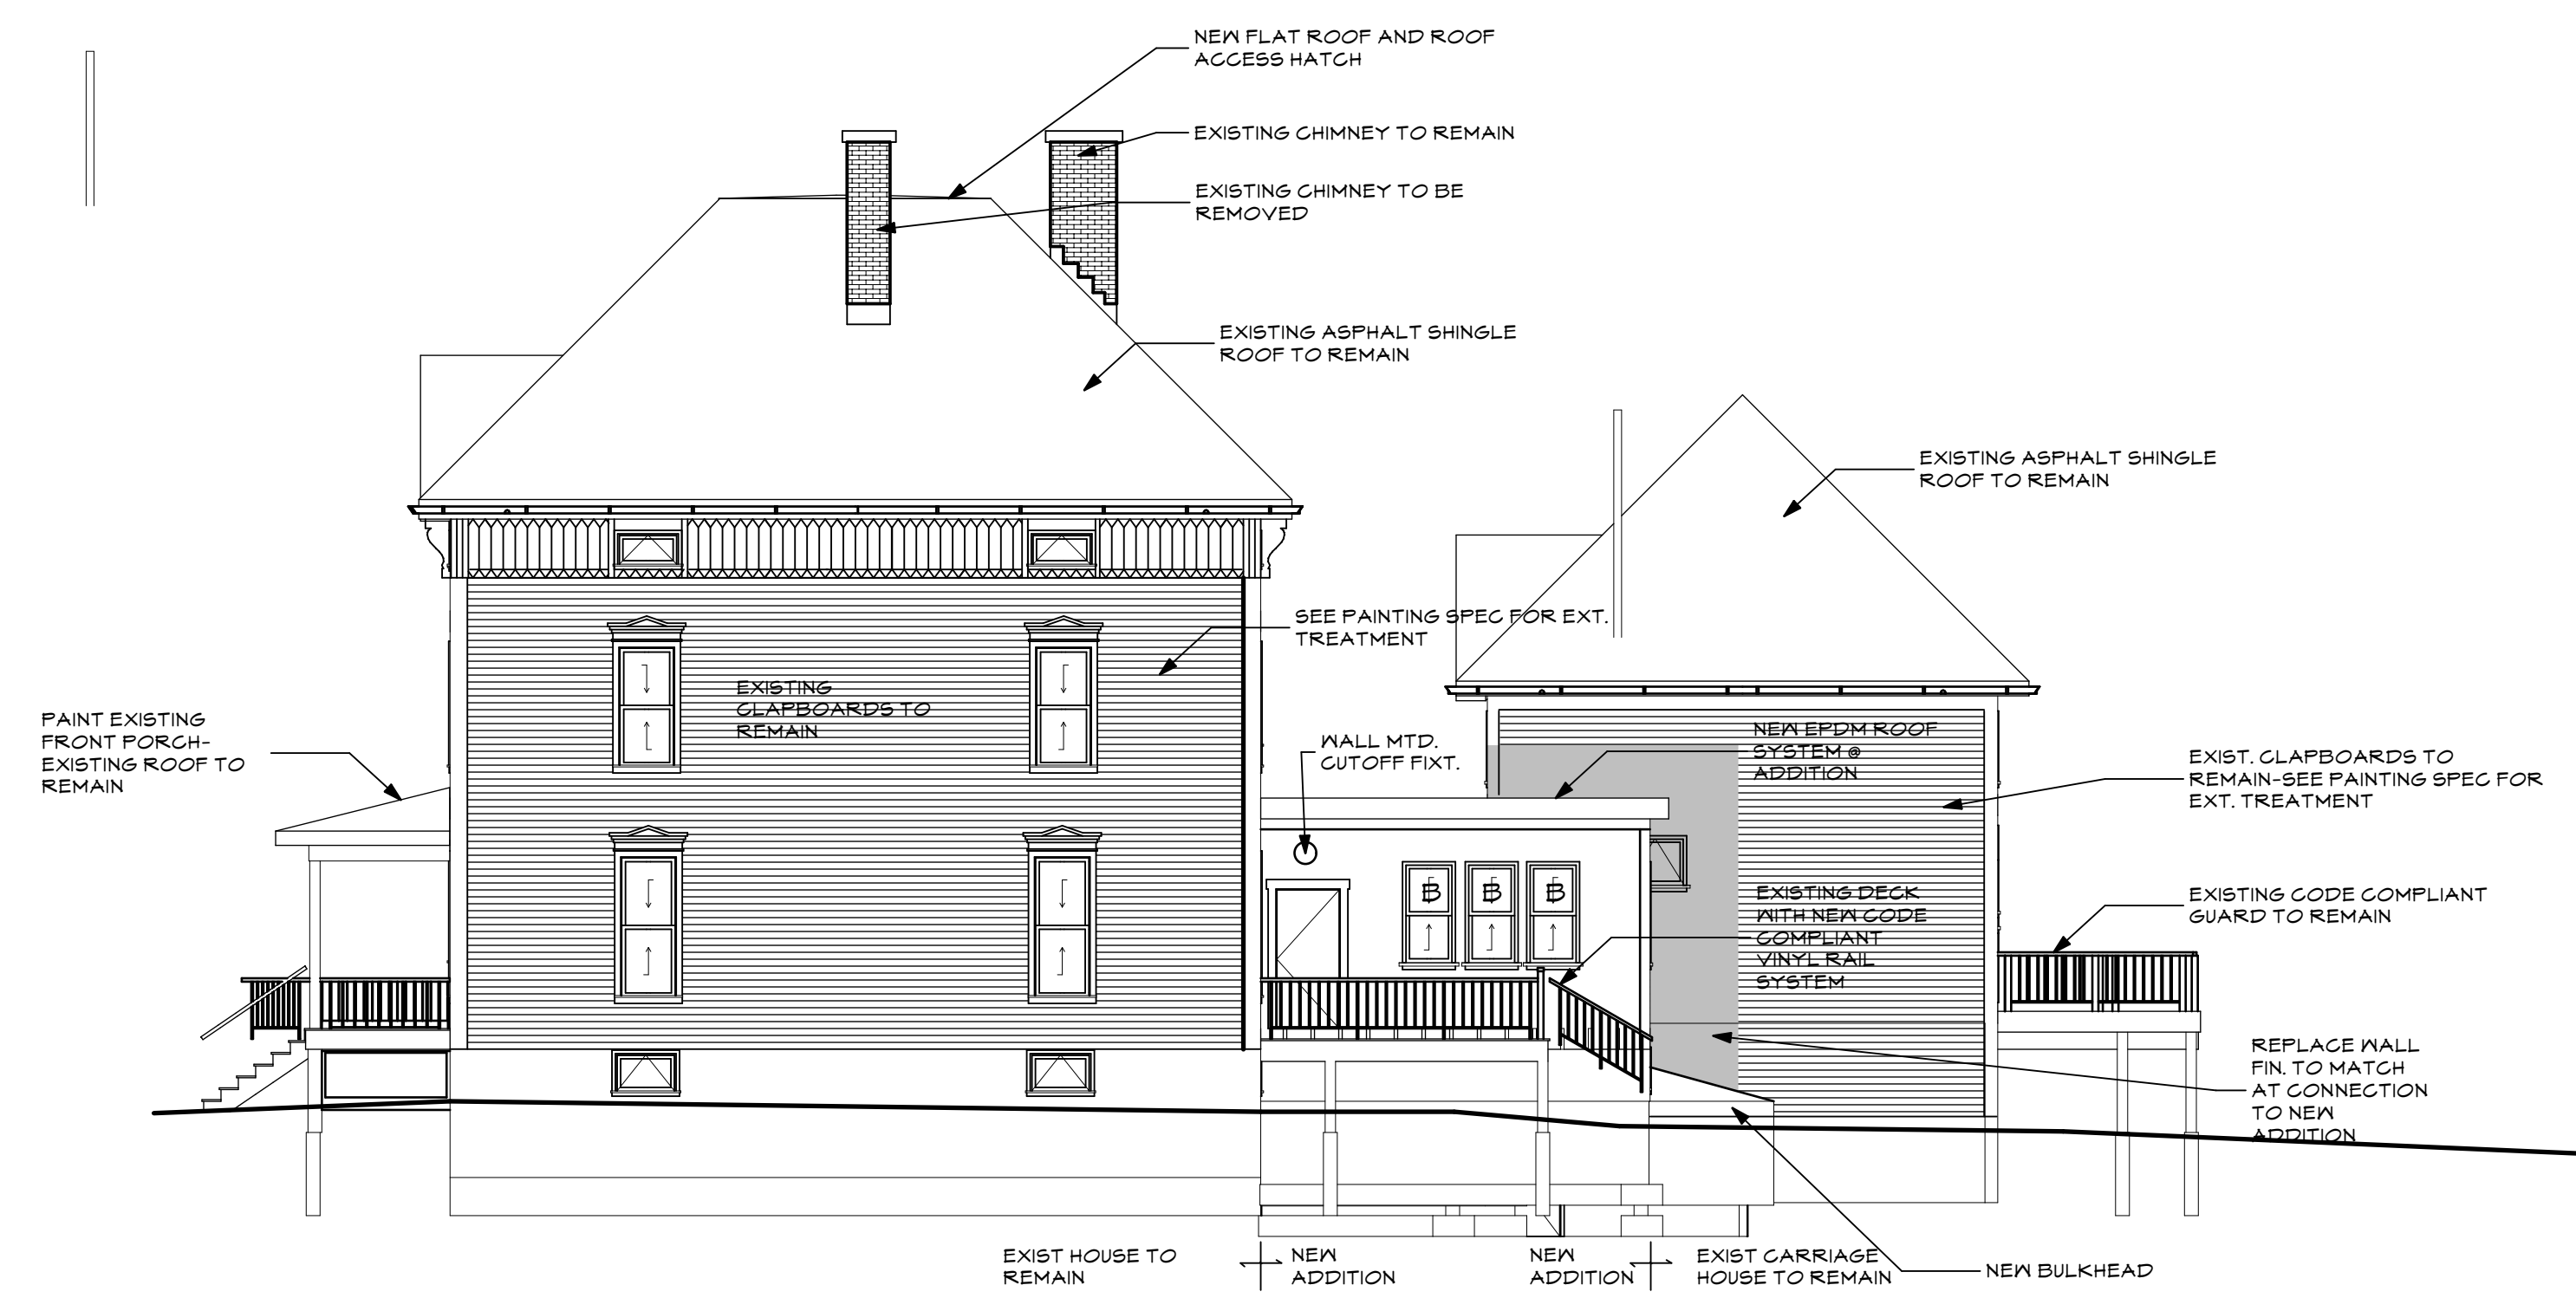

**1 West Elevation**  
 SCALE: 1/8" = 1'-0"

DESCRIPTION	DATE	MARK

DATE:	6.1.13
CHECKED BY:	JAD
DRAWN BY:	Initials
JOB:	10-2013
SHEET TITLE:	EAST 4 WEST ELEVATION

**A2.1**