




1 Detail 1 - site detail
 A6.2 SCALE: 1/2" = 1'-0"
 0 1 2 4

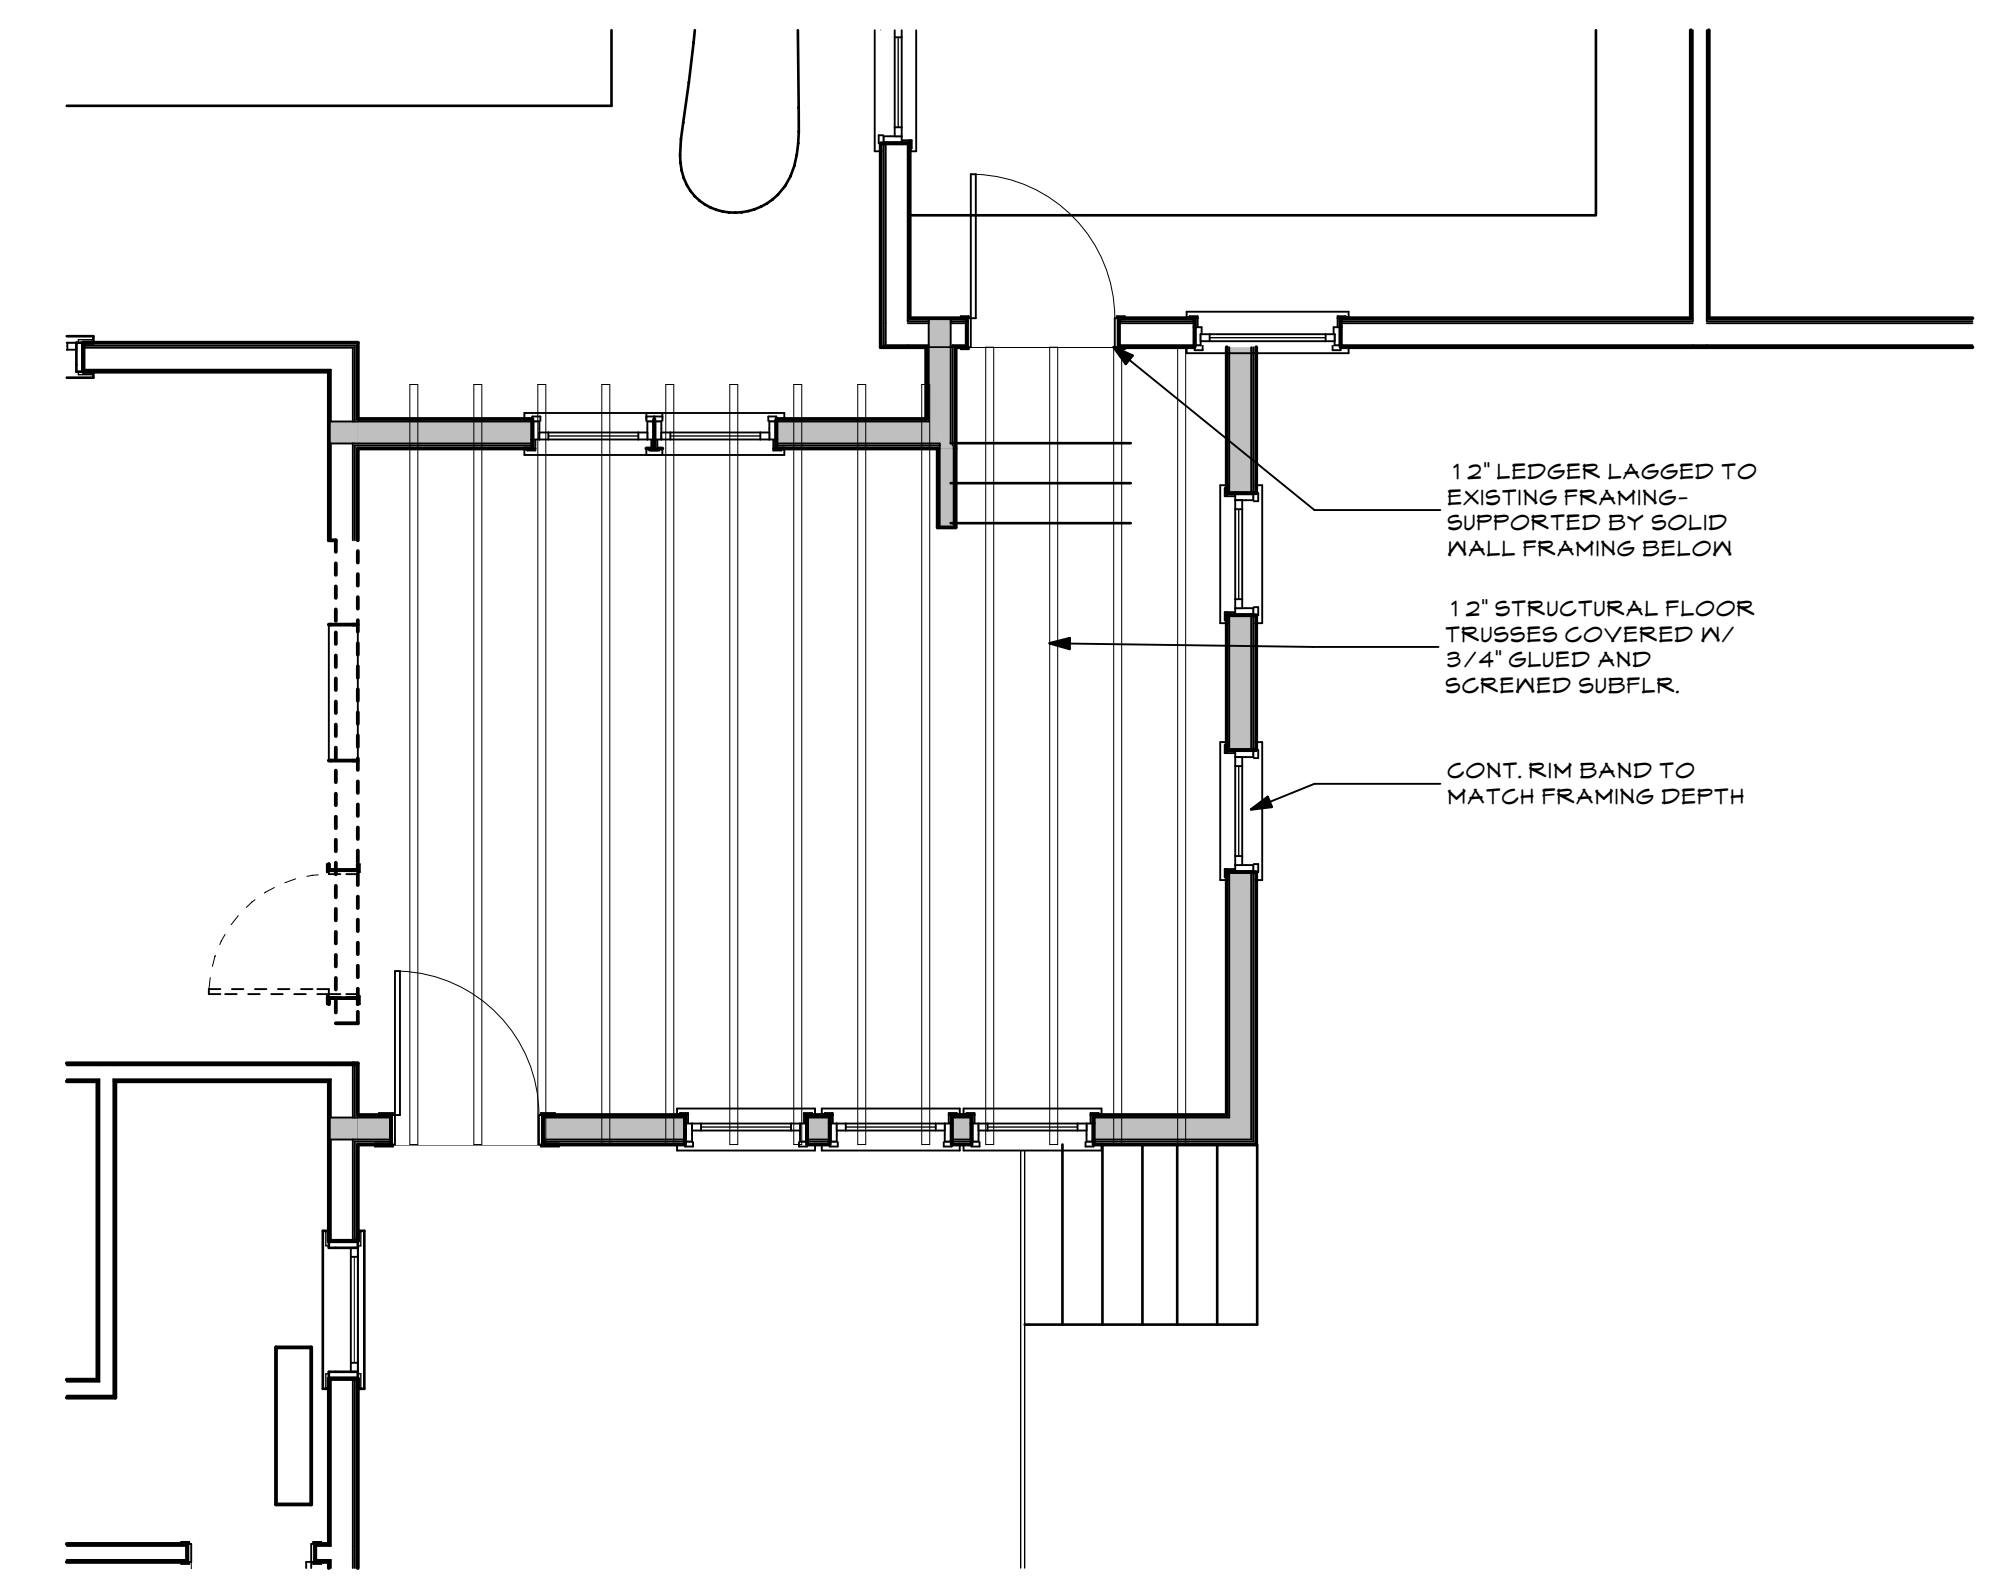


1 First Floor Framing Plan
 A6.2 SCALE: 1/4" = 1'-0"

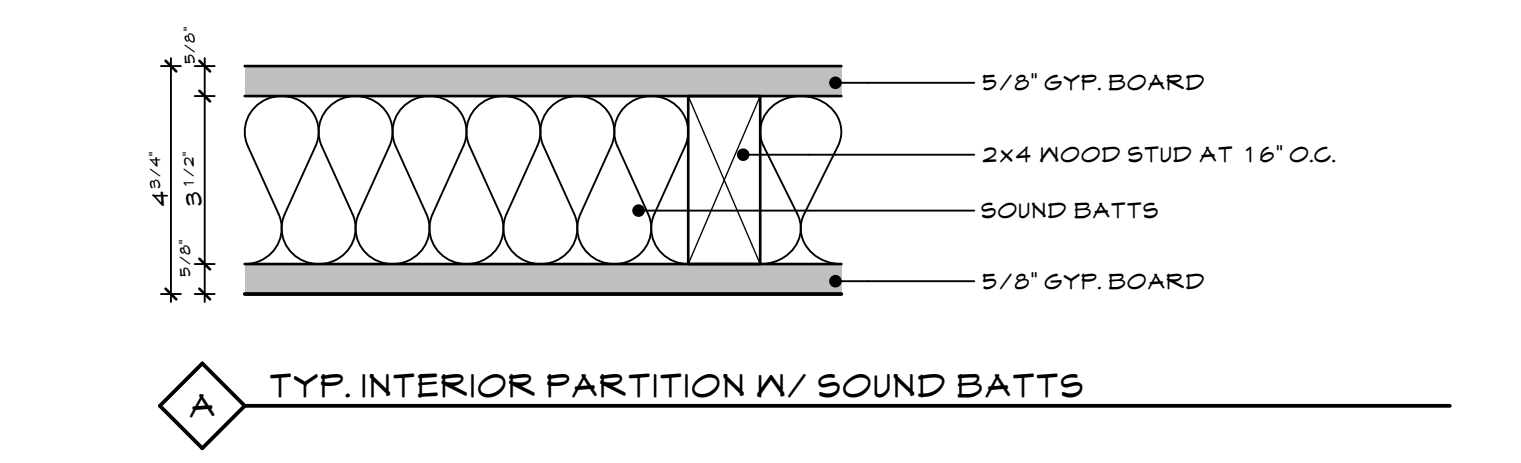

A TYP. INTERIOR PARTITION W/ SOUND BATTS

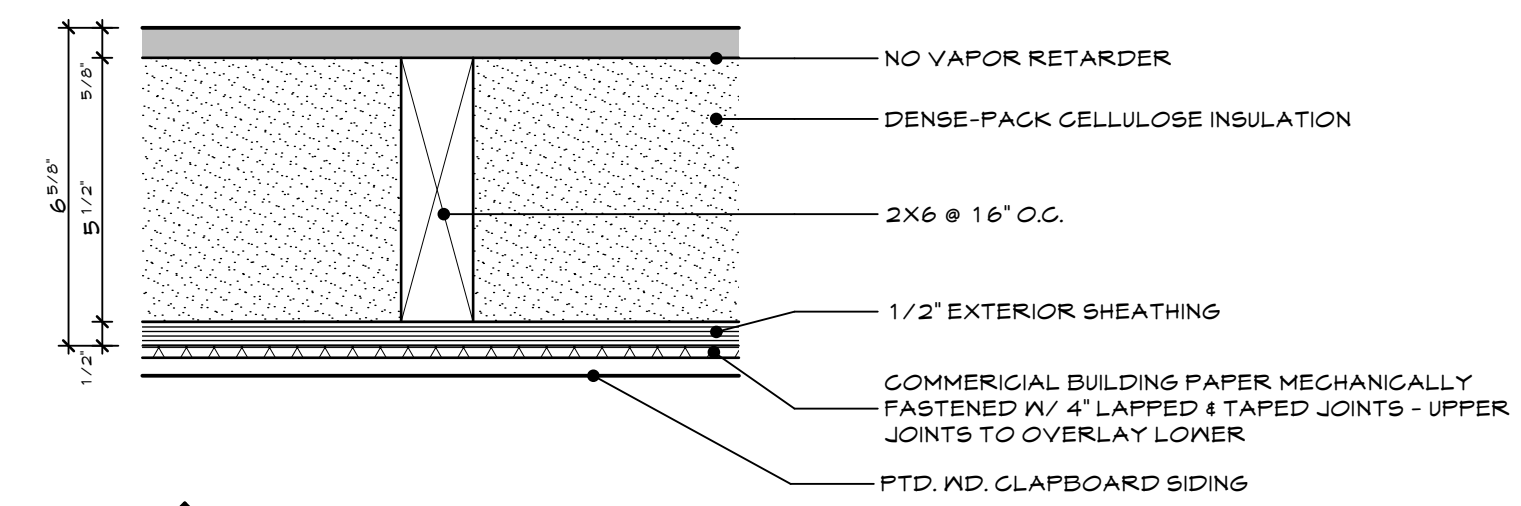


B EXTERIOR WALL WITH CLAPBOARD SIDING

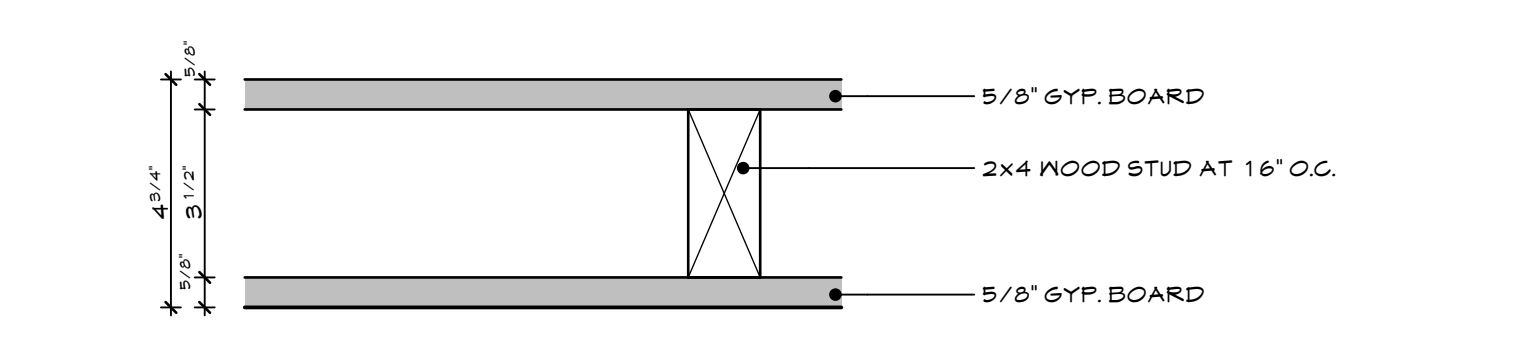

C TYP. INTERIOR PARTITION


1 WALL TYPES
 A6.2 SCALE: 3/8" = 1'-0"

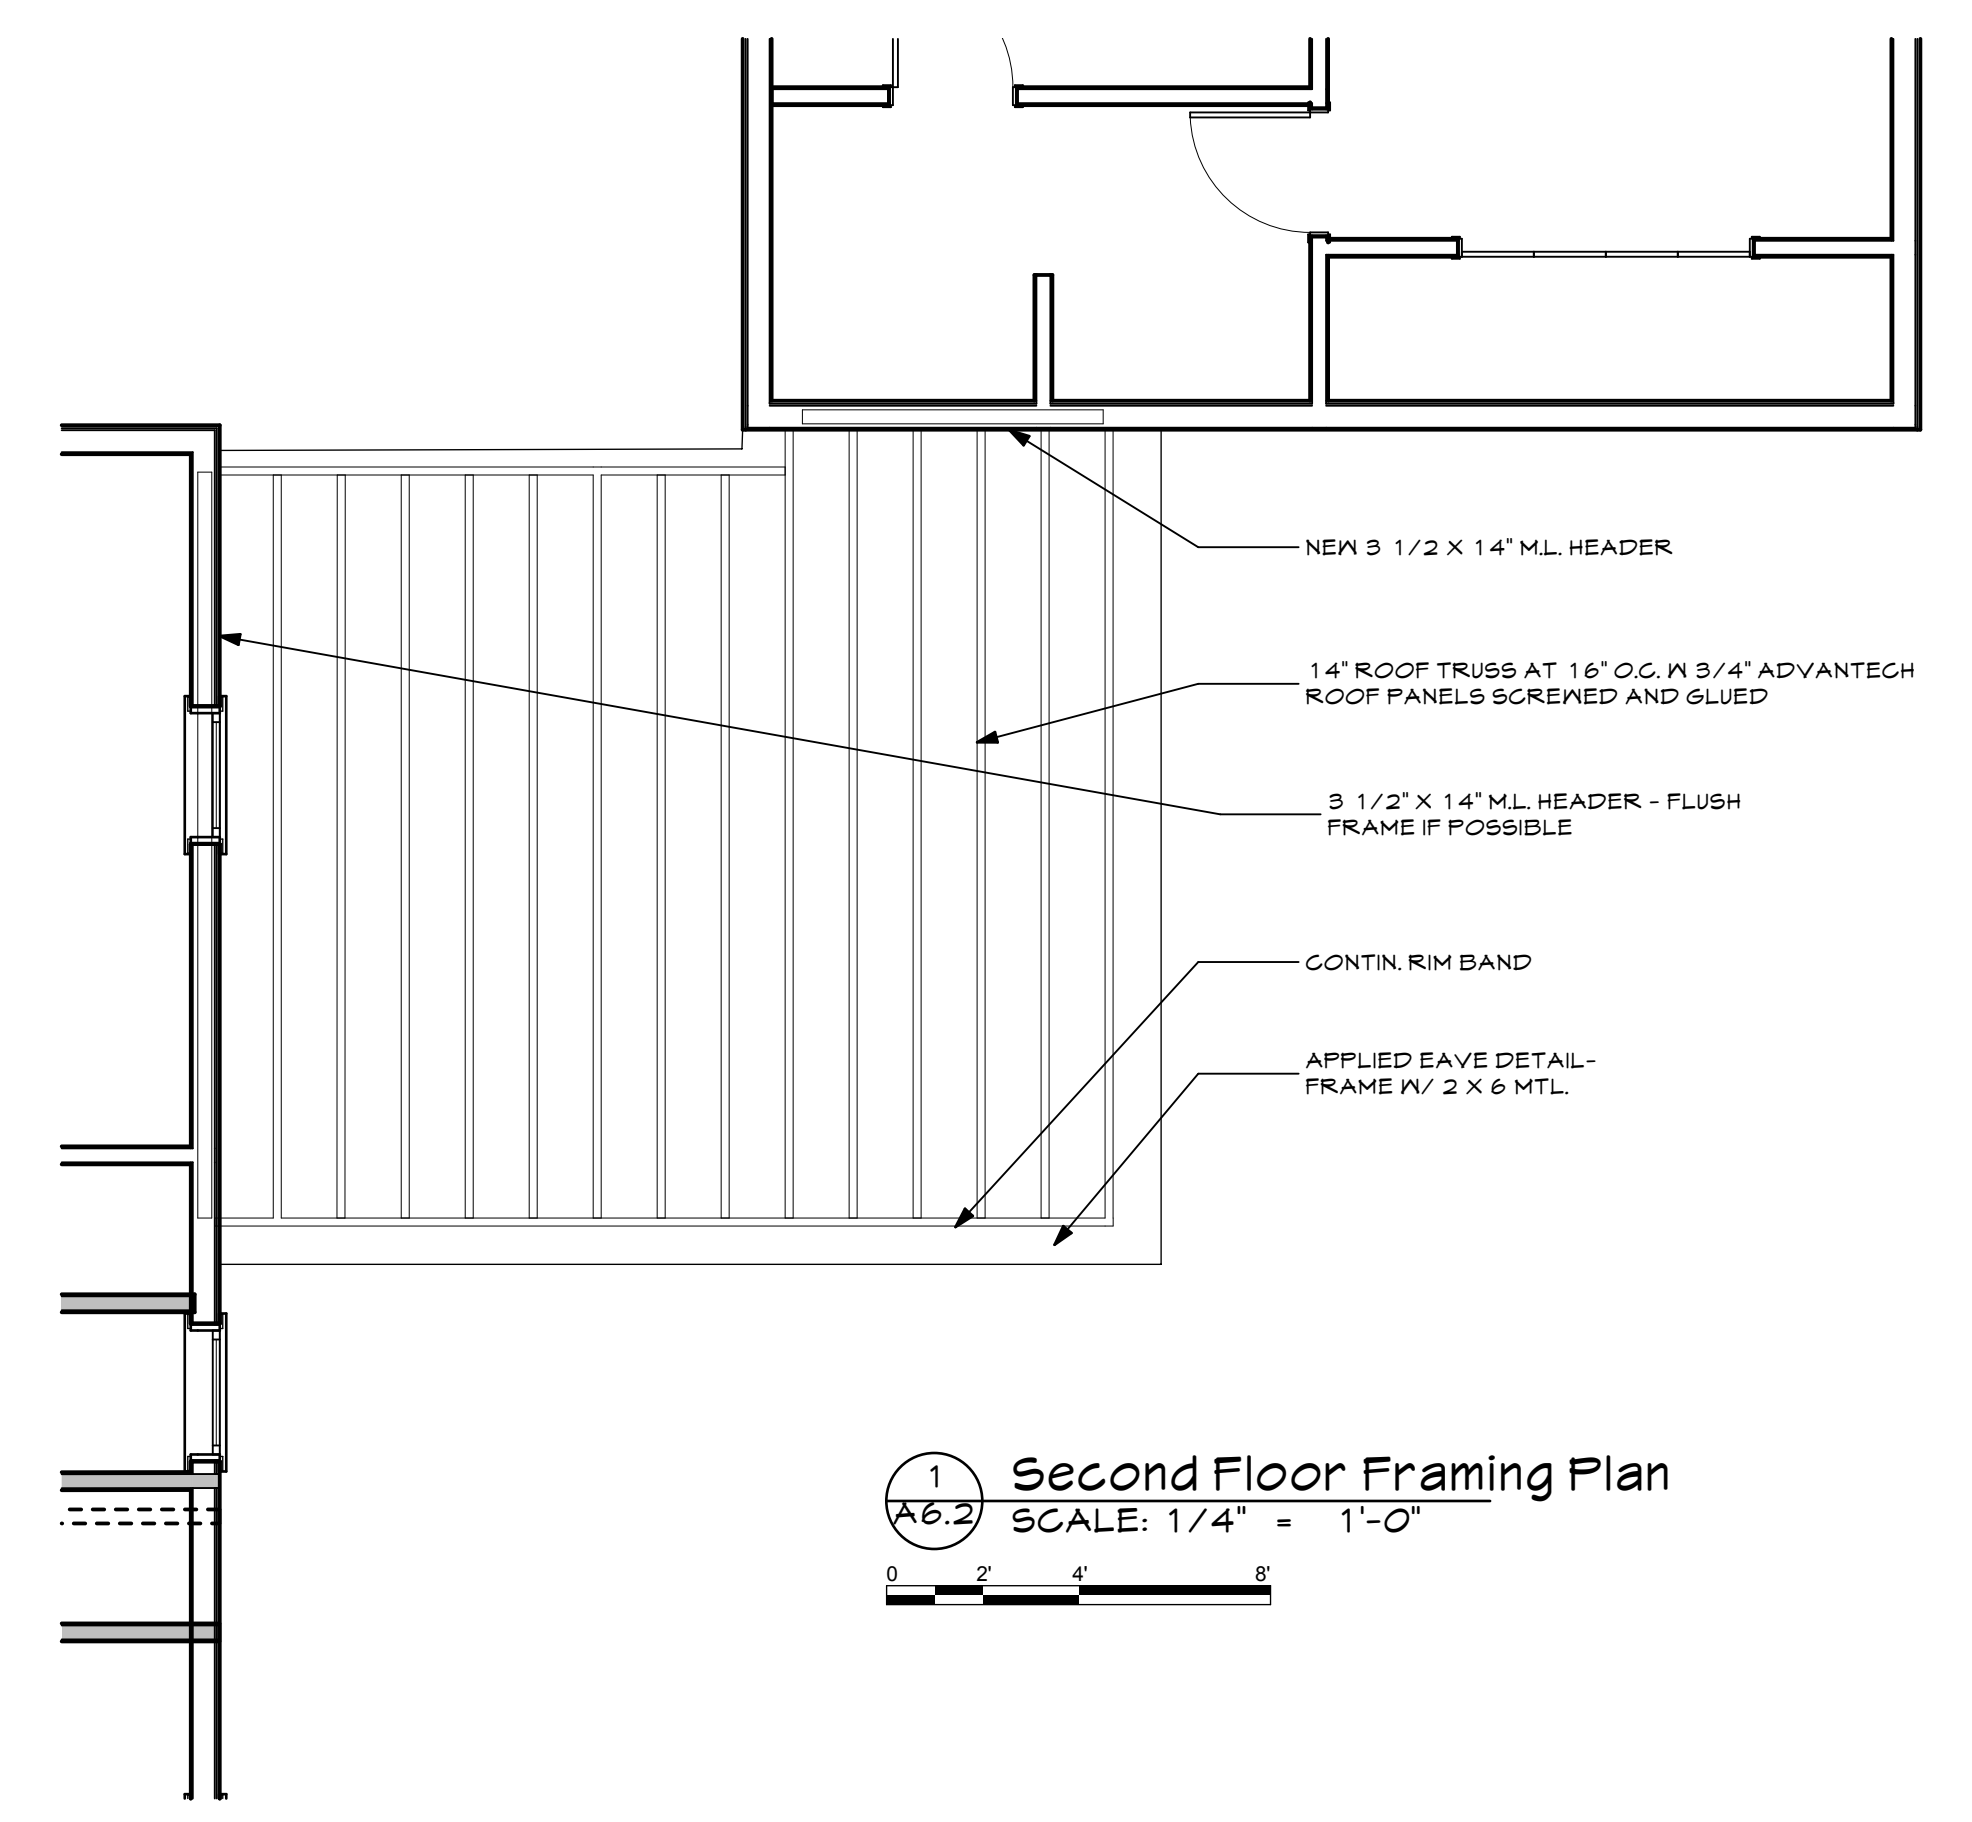

1 Second Floor Framing Plan
 A6.2 SCALE: 1/4" = 1'-0"
 0 2 4 8

PLYMOUTH HOLDINGS - SSB
 HOLDINGS
 PORTLAND, MAINE
 116 WALTON ST.

WHIPPLE -
 CALLENDER
 ARCHITECTS

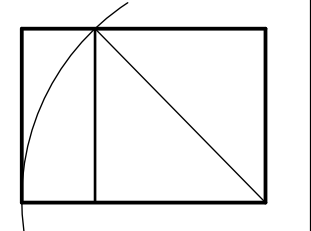

136 PLEASANT AVE.
 PORTLAND, ME 04103
 P 207.115.2616
 F 207.115.5631
 www.whipplecallender.com

MARK	DATE	DESCRIPTION

DATE:	6.1.13
CHECKED BY:	JAD
DRAWN BY:	Initials
JOB:	10-2013
SHEET TITLE:	FRAMING DETAILS

A6.2