

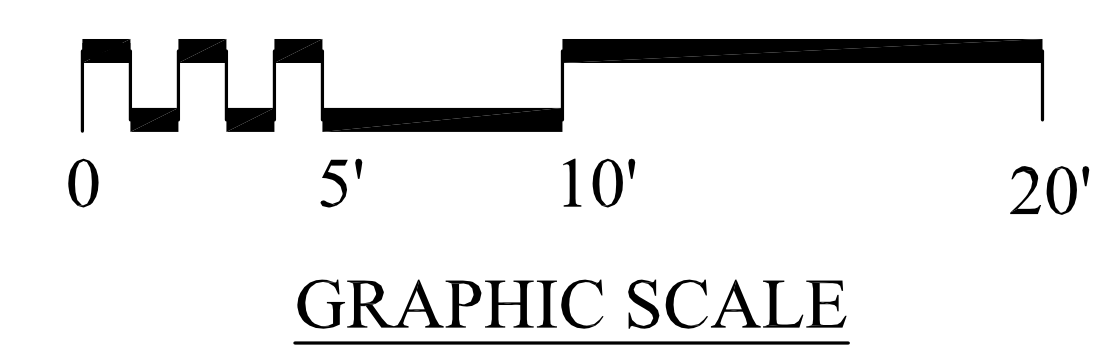
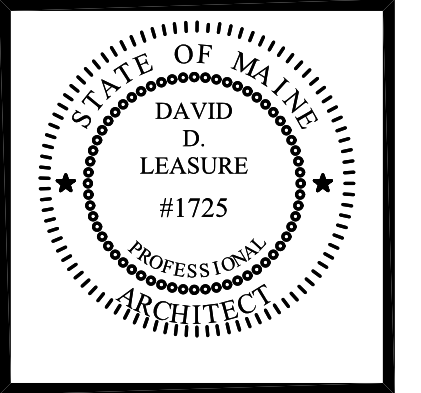
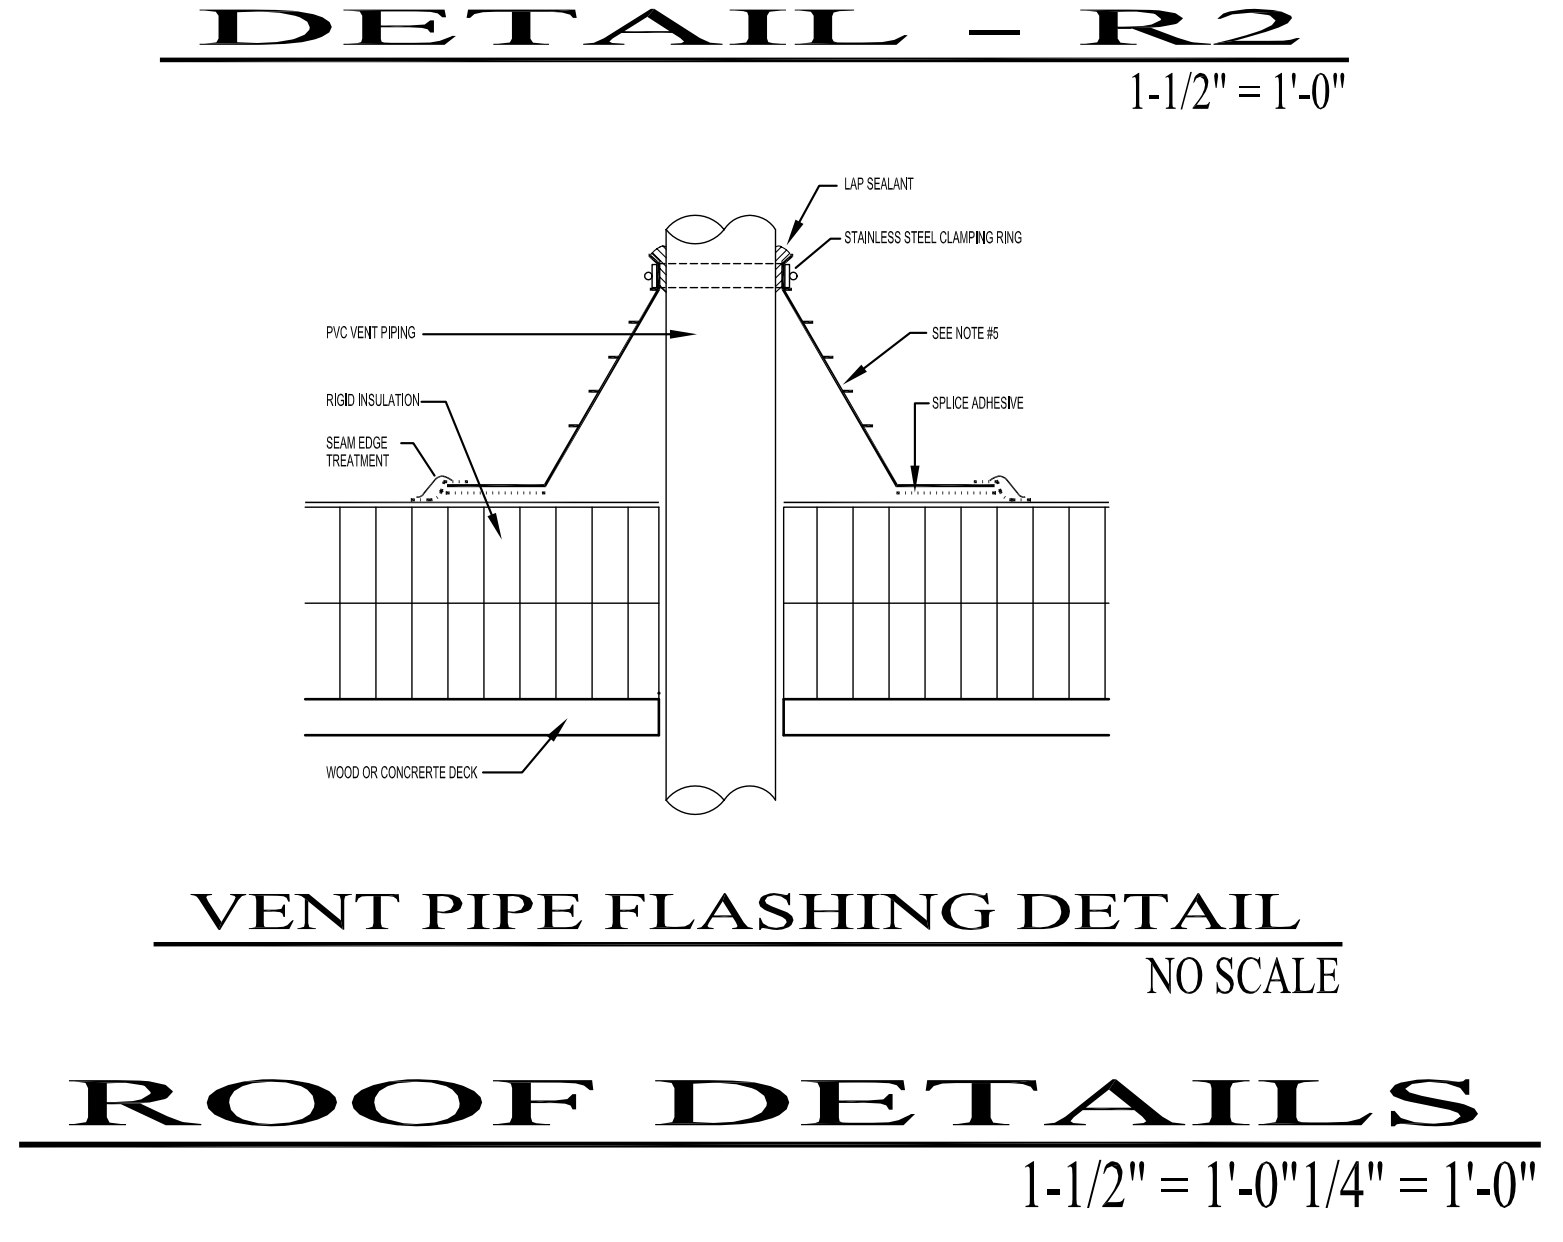


**ROOF PLAN - FR. HAYES STAIR**  
1/4" = 1'-0"

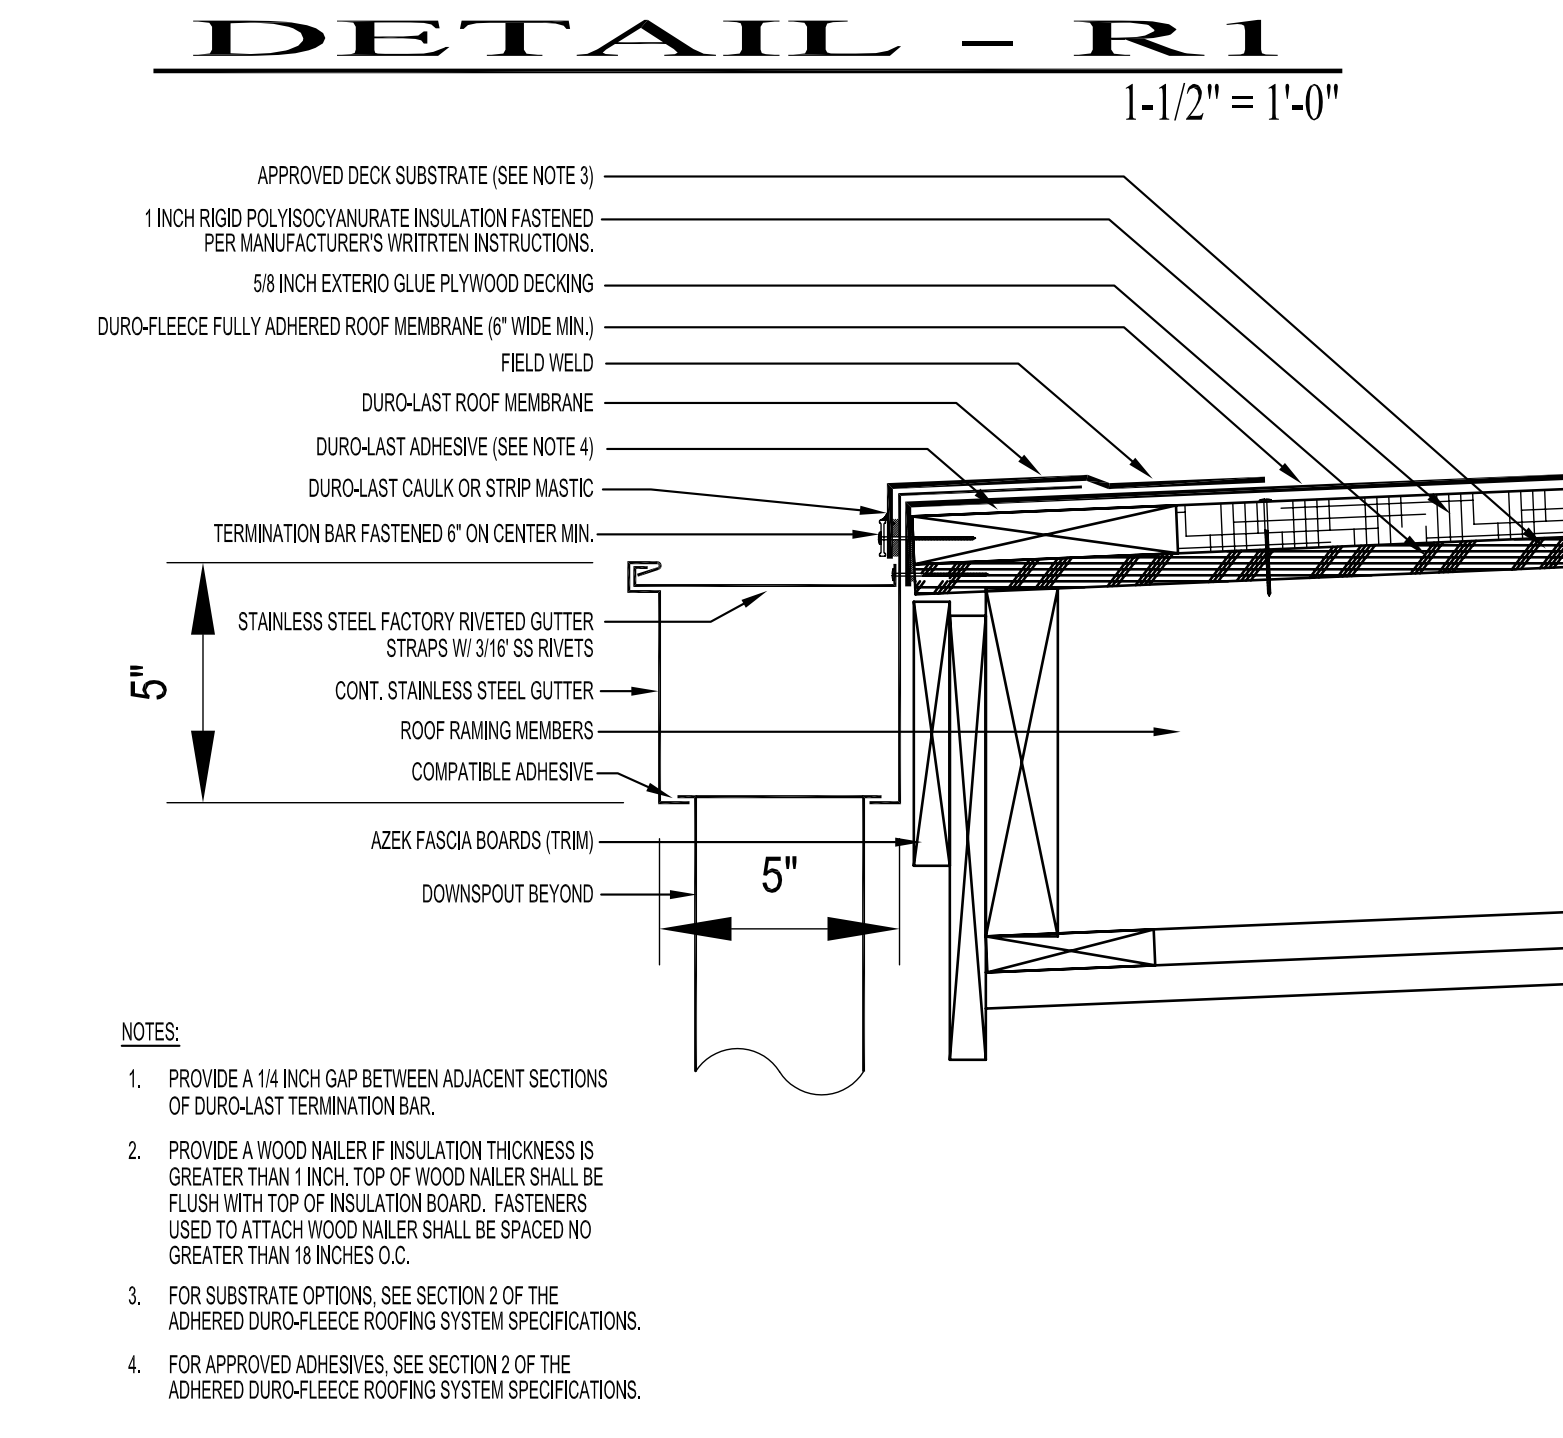

**PLAN LEGEND**


	EXISTING WALL TO REMAIN
	NEW WOOD STUD WALL
	NEW STEEL STUD WALL
	NEW COOLER PANEL WALL
	NEW MASONRY (CMU) WALL
	NEW BRICK VENEER / STEEL STUD WALL
	EXISTING BRICK WALL TO REMAIN
	EXISTING MASONRY (CMU) WALL
	EXISTING WALL TO BE DEMOLISHED
	NEW BUILDING ADDITIONS
(E)	EXISTING DEVICE OR COMPONENT
(N)	NEW DEVICE OR COMPONENT
(R)	DEVICE OR COMPONENT TO BE REMOVED

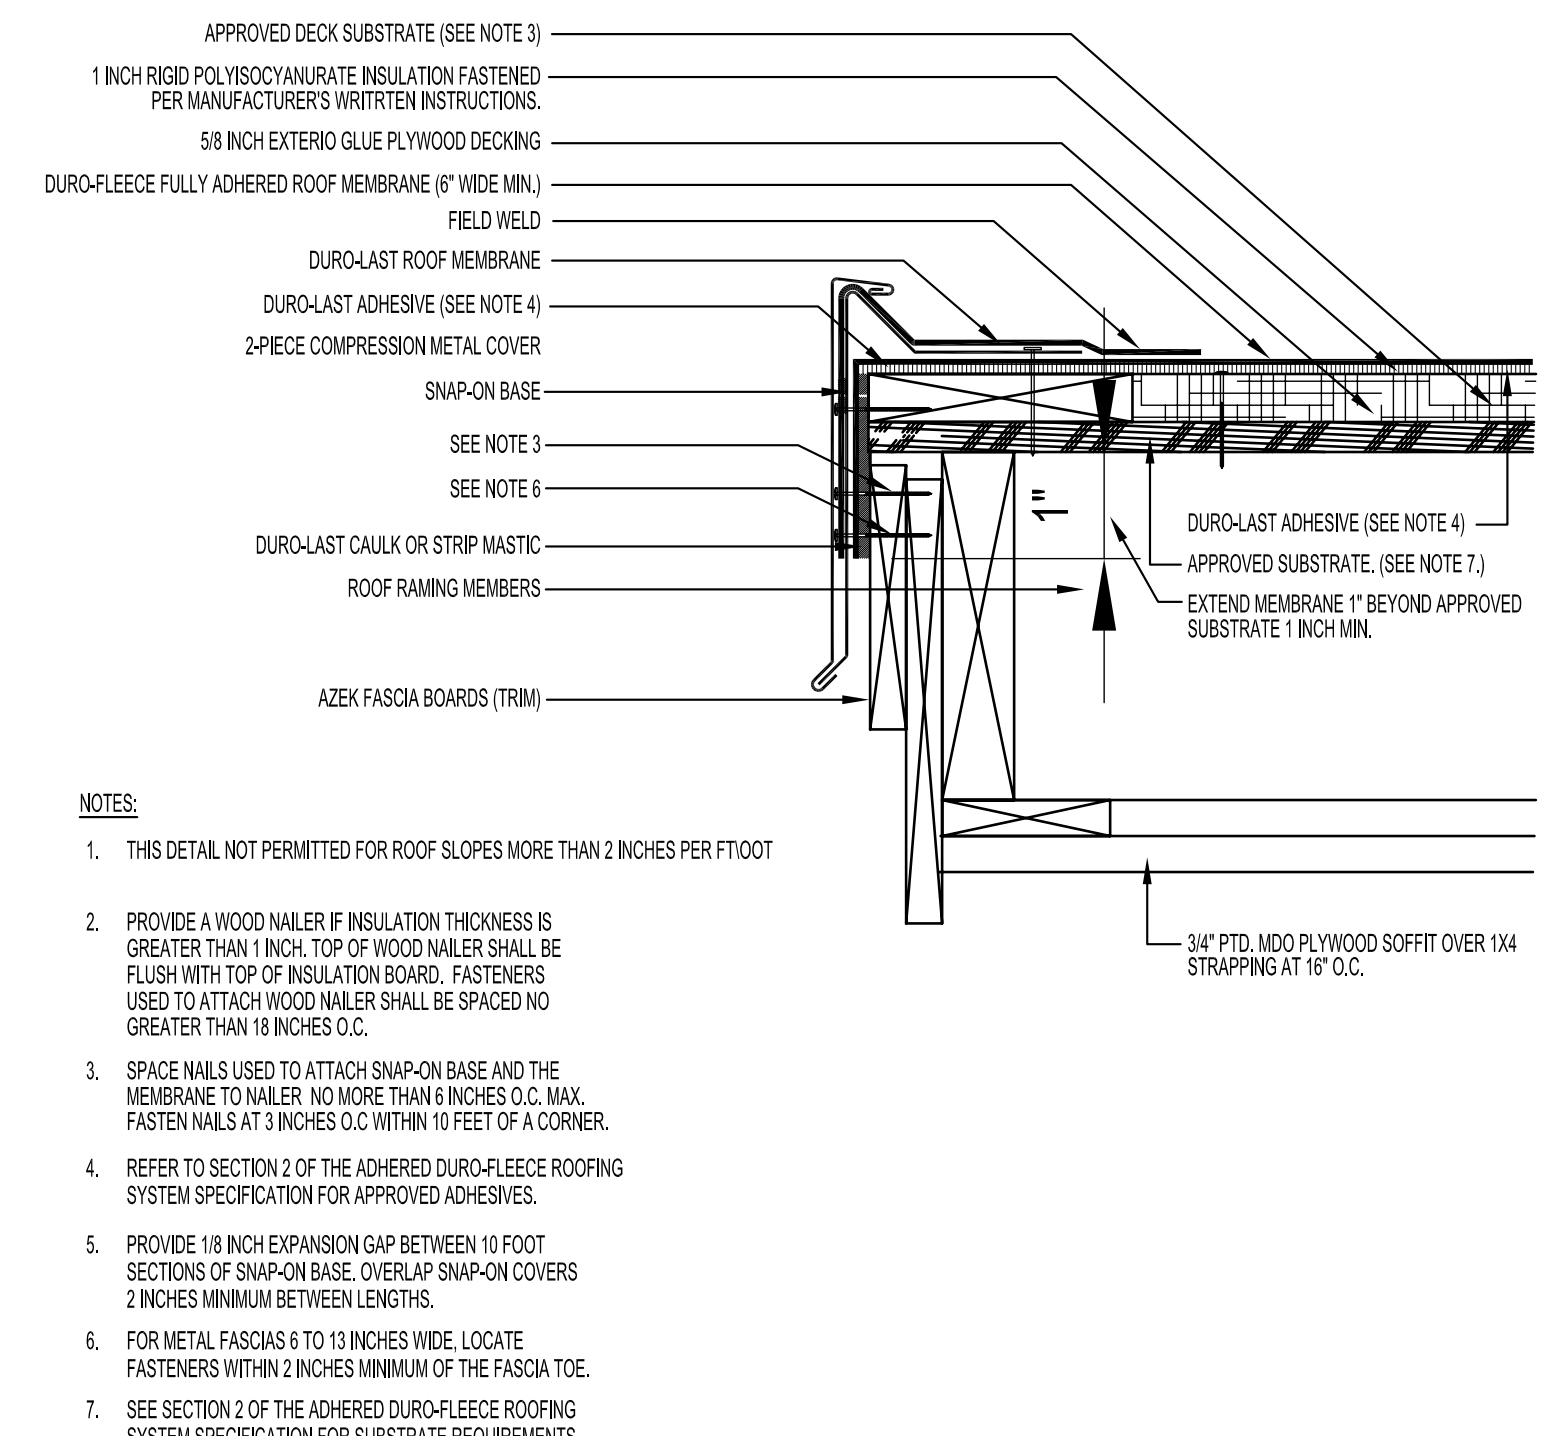

CONCEPTUAL PLANS	MAY 16, 2012
50% PROCESSING DESIGN DEVELOPMENT	MAY 16, 2012
ADD ALL SHEET TITLES	MAY 21, 2012
REV. PER STRUCT. REVIEW	JUNE 25, 2012

**DAVID D. LEASURE - ARCHITECTURAL ASSOCIATES INC.**  
1344 WASHINGTON AVENUE PORTLAND, MAINE PH. (207) 797-8661 FAX (207) 797-8533  
PROJECT NO. 080111 PROJECT TITLE: ST. BRIGID SCHOOL RENOVATION  
SCALE: 1/4" = 1'-0" SHEET TITLE: FR. HAYES STAIR - ROOF PLAN

REL. FOR PRICING & PERMITTING - JUNE 25, 2012  
NOT FOR CONSTRUCTION

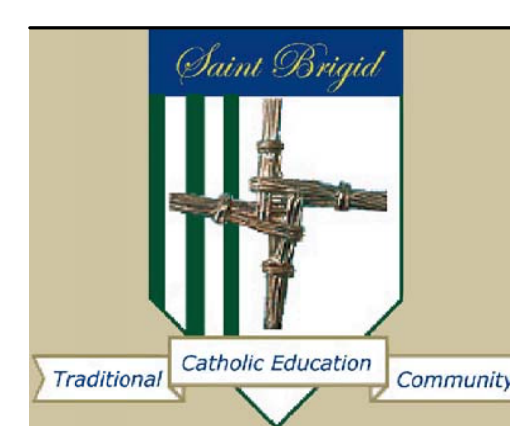

FR. HAYES STAIR RETROFIT PROJECT  
695 STEVENS AVENUE  
PORTLAND, MAINE 04103

**FH-A-202 R1**

THIS DRAWING HAS BEEN DEVELOPED BY DAVID D. LEASURE, ARCHITECTURAL ASSOCIATES INC. (L.L.C.) AND IS THE PROPERTY OF DAVID D. LEASURE ARCHITECTURAL ASSOCIATES INC. (L.L.C.). IT SHALL NOT BE LOANED, COPIED, OR REPRODUCED WITHOUT THE WRITTEN CONSENT OF DAVID D. LEASURE ARCHITECTURAL ASSOCIATES INC. (L.L.C.). ALL RIGHTS RESERVED.