




DATE FOR BIDDING	PERMIT NO.
JANUARY 07, 2014	2014-01-07

DAVID D. LEASURE - ARCHITECTURAL ASSOCIATES INC.
 1344 WASHINGTON AVENUE PORTLAND, MAINE
 PROJECT TITLE: ST. BRIGID SCHOOL RESTROOM RETROFIT PROJECT
 SCALE: 1/2"=1'-0" SHEET TITLE: FLOOR PLAN & DEMOLITION PLAN

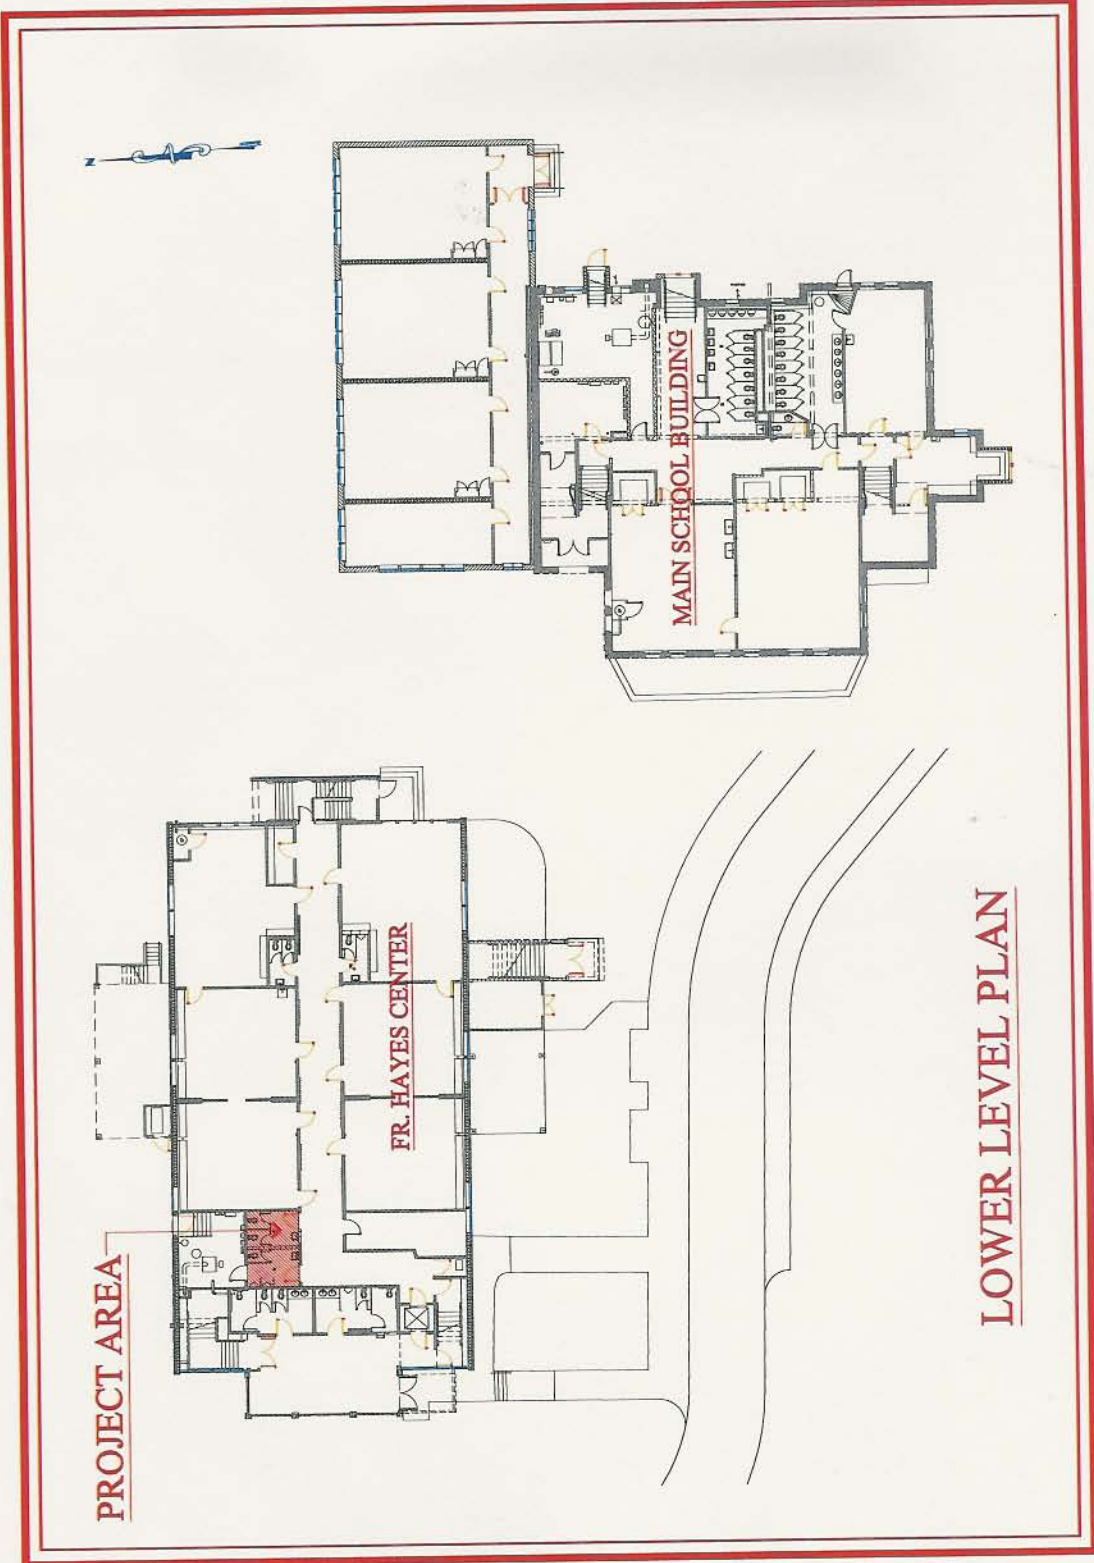

LOWER LEVEL PLAN

RELEASED FOR BIDDING - JANUARY 07, 2014
 NOT FOR CONSTRUCTION

FR. HAYES CENTER - PLAN KEY
 NOT TO SCALE

ST. BRIGID SCHOOL RESTROOM RETROFIT PROJECT FOR
 CATHOLIC DIOCESE OF PORTLAND
 695 STEVENS AVENUE
 PORTLAND, MAINE

FHR-RR-KEY

THIS DOCUMENT IS UNCLASSIFIED EXCEPT WHERE SHOWN OTHERWISE BY A REDACTED AREA. ALL INFORMATION CONTAINED HEREIN IS UNCLASSIFIED EXCEPT WHERE SHOWN OTHERWISE BY A REDACTED AREA.