




2 SALVAGE WOOD WORK
 0 1'-0" NTS SCALE: NTS

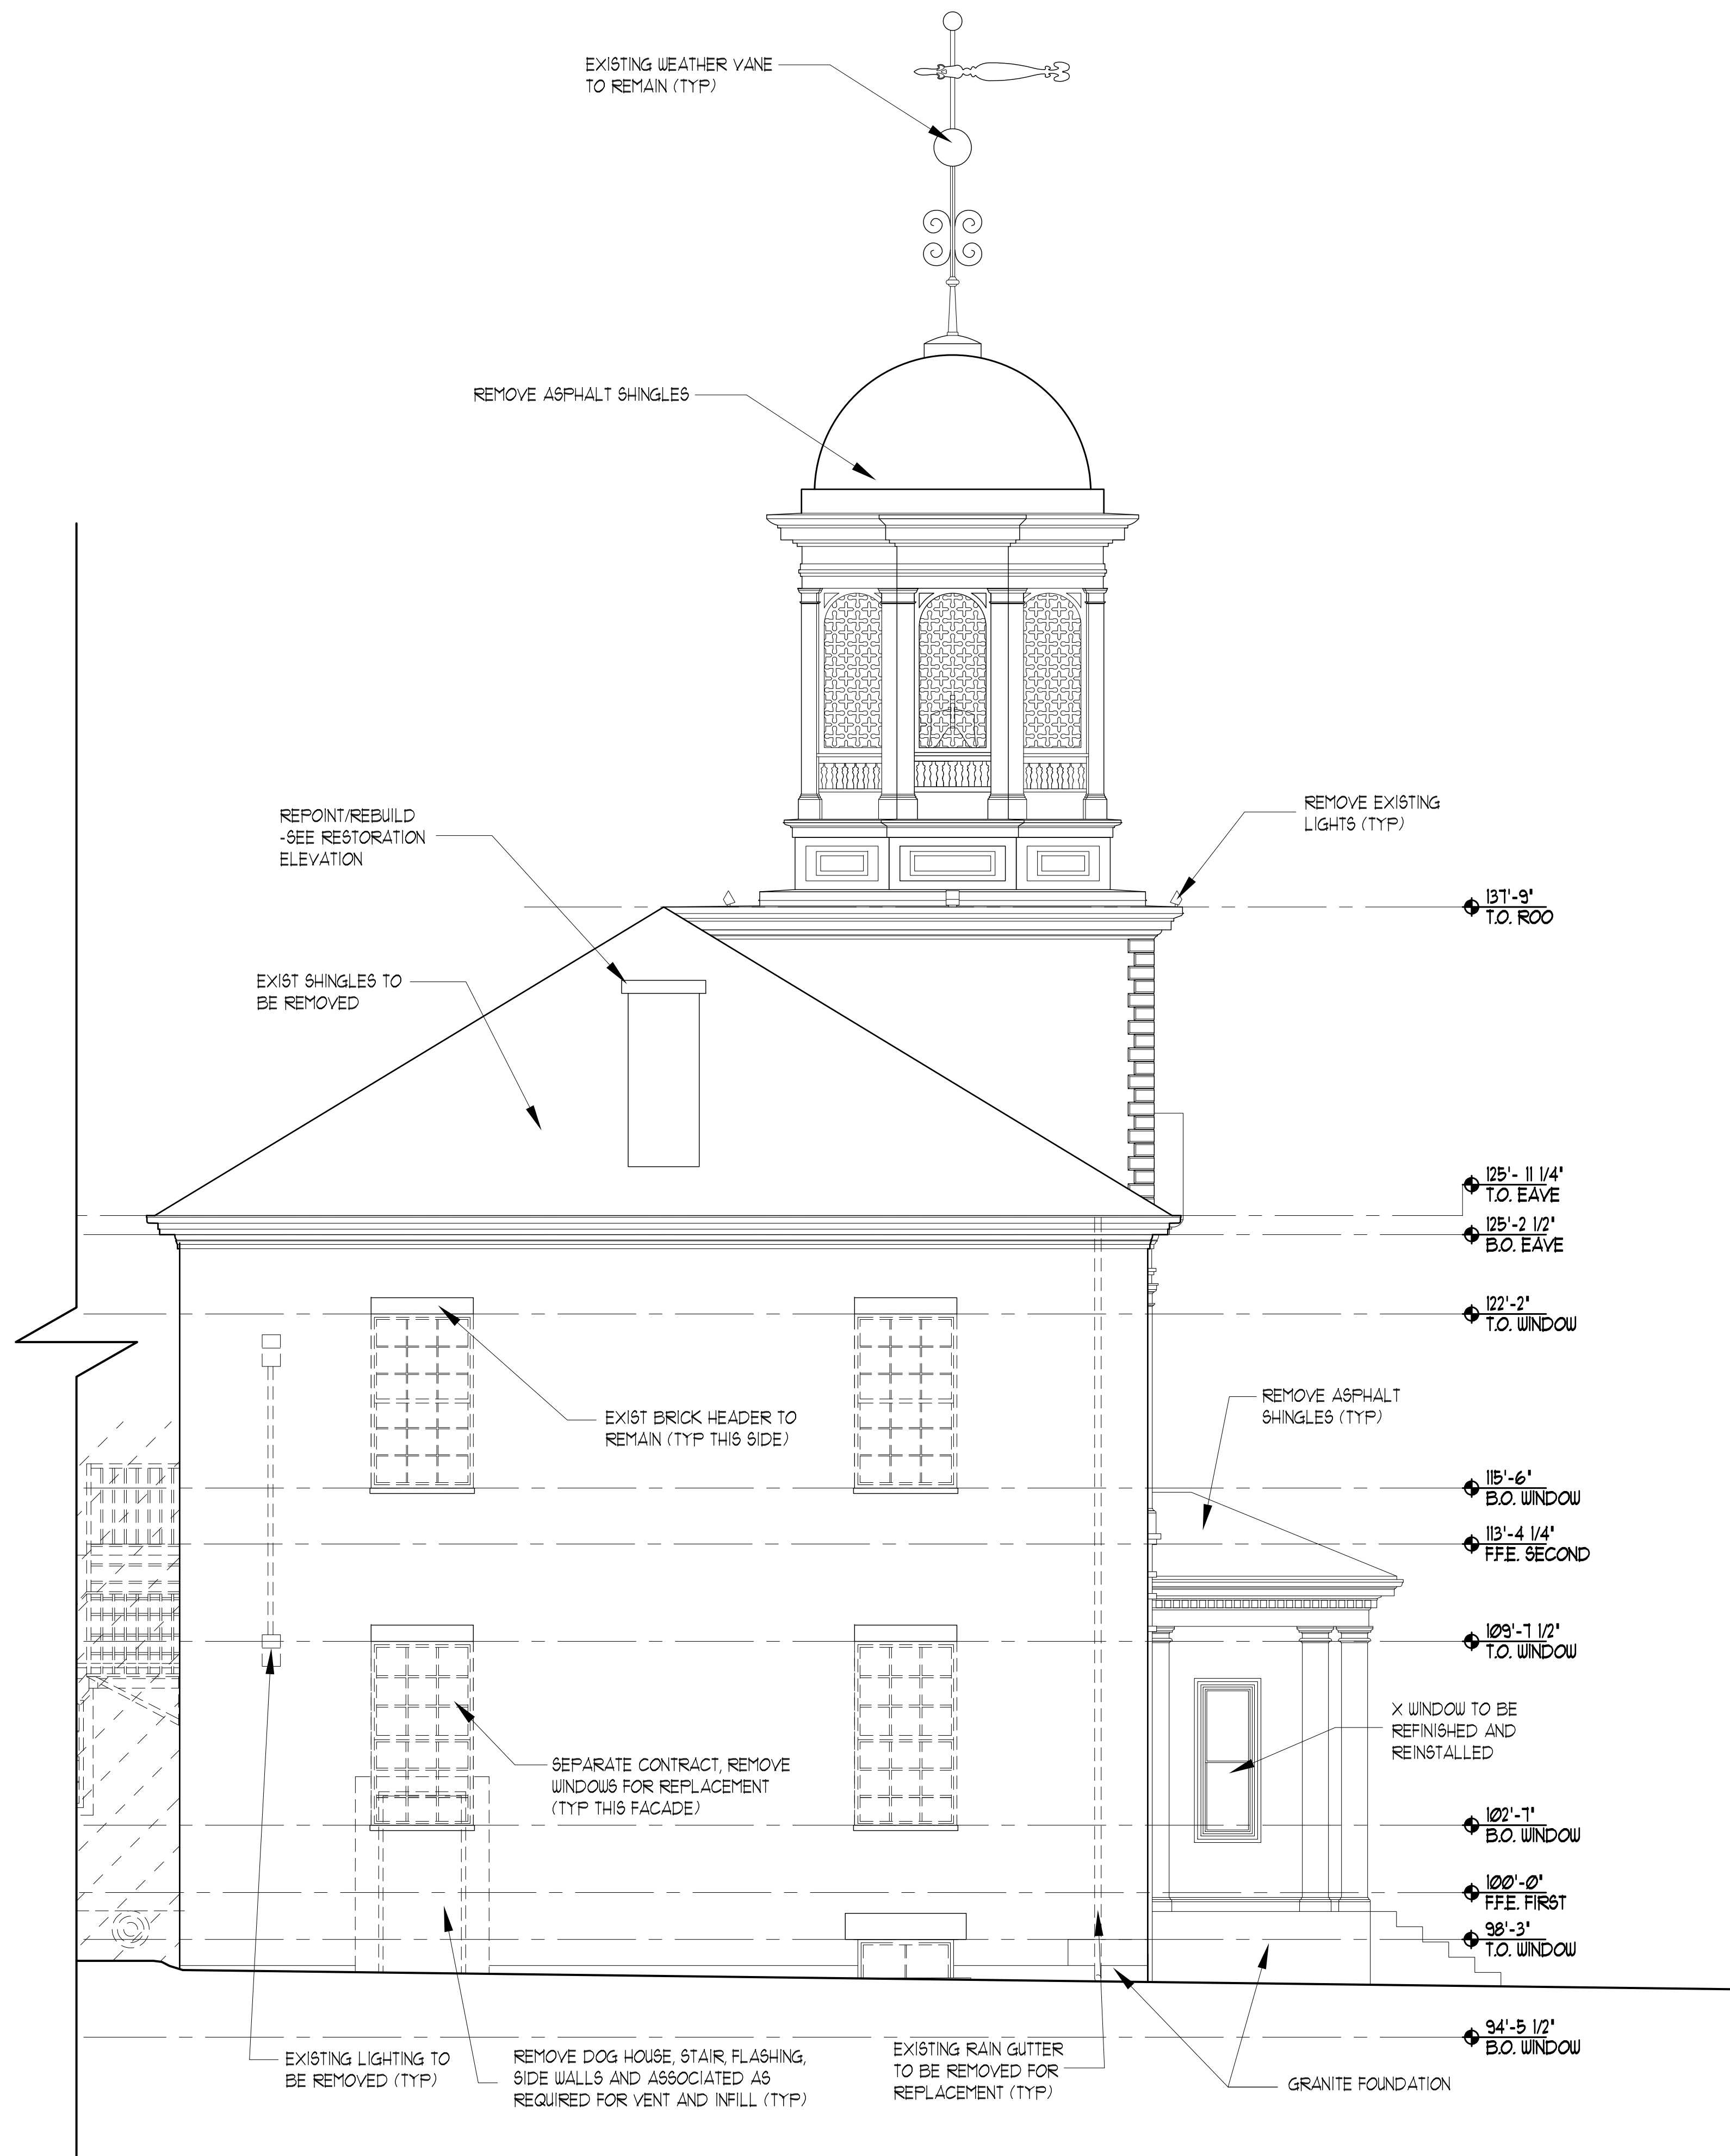

1 EXISTING SOUTH ELEVATION
 0 4'-0" SCALE: 1/4" = 1'-0"

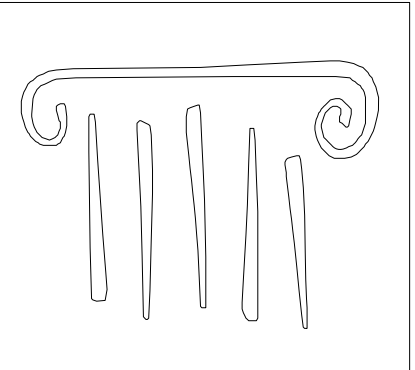

65 NEWBURY STREET
 PORTLAND, ME 04101
 207.761.9000
 info@portcityarch.com
 WWW.PORTCITYARCH.COM

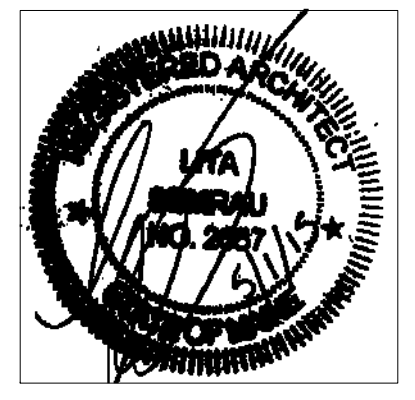

PERMIT SET

REVISIONS		
No.	Description	Date

**UNIVERSITY OF
 NEW ENGLAND**
 PORTLAND, MAINE
**ALUMNI HALL
 RENOVATION**
**EXTERIOR
 ELEVATIONS**

Project Number 14525
 Date May 1, 2015
 Drawn by JP TS SM
 Checked by LAS

D10
 Scale AS NOTED