


65 NEWBURY STREET
 PORTLAND, ME 04101
 207.761.9000
 info@portcityarch.com
 WWW.PORTCITYARCH.COM



UNIVERSITY OF
 NEW ENGLAND

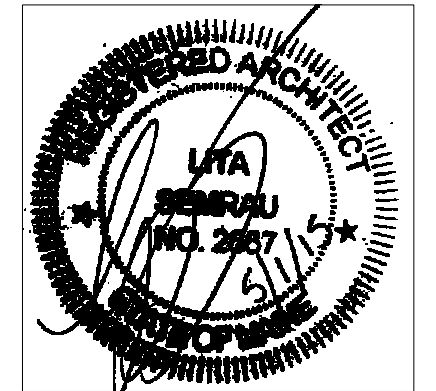

PERMIT SET

REVISIONS

No.	Description	Date


UNIVERSITY OF
 NEW ENGLAND
 PORTLAND, MAINE

**ALUMNI HALL
 RENOVATION
 EXTERIOR
 ELEVATIONS**

Project Number 14525
 Date May 01, 2015
 Drawn by JP TS SM AR
 Checked by LAS

D13

Scale AS NOTED

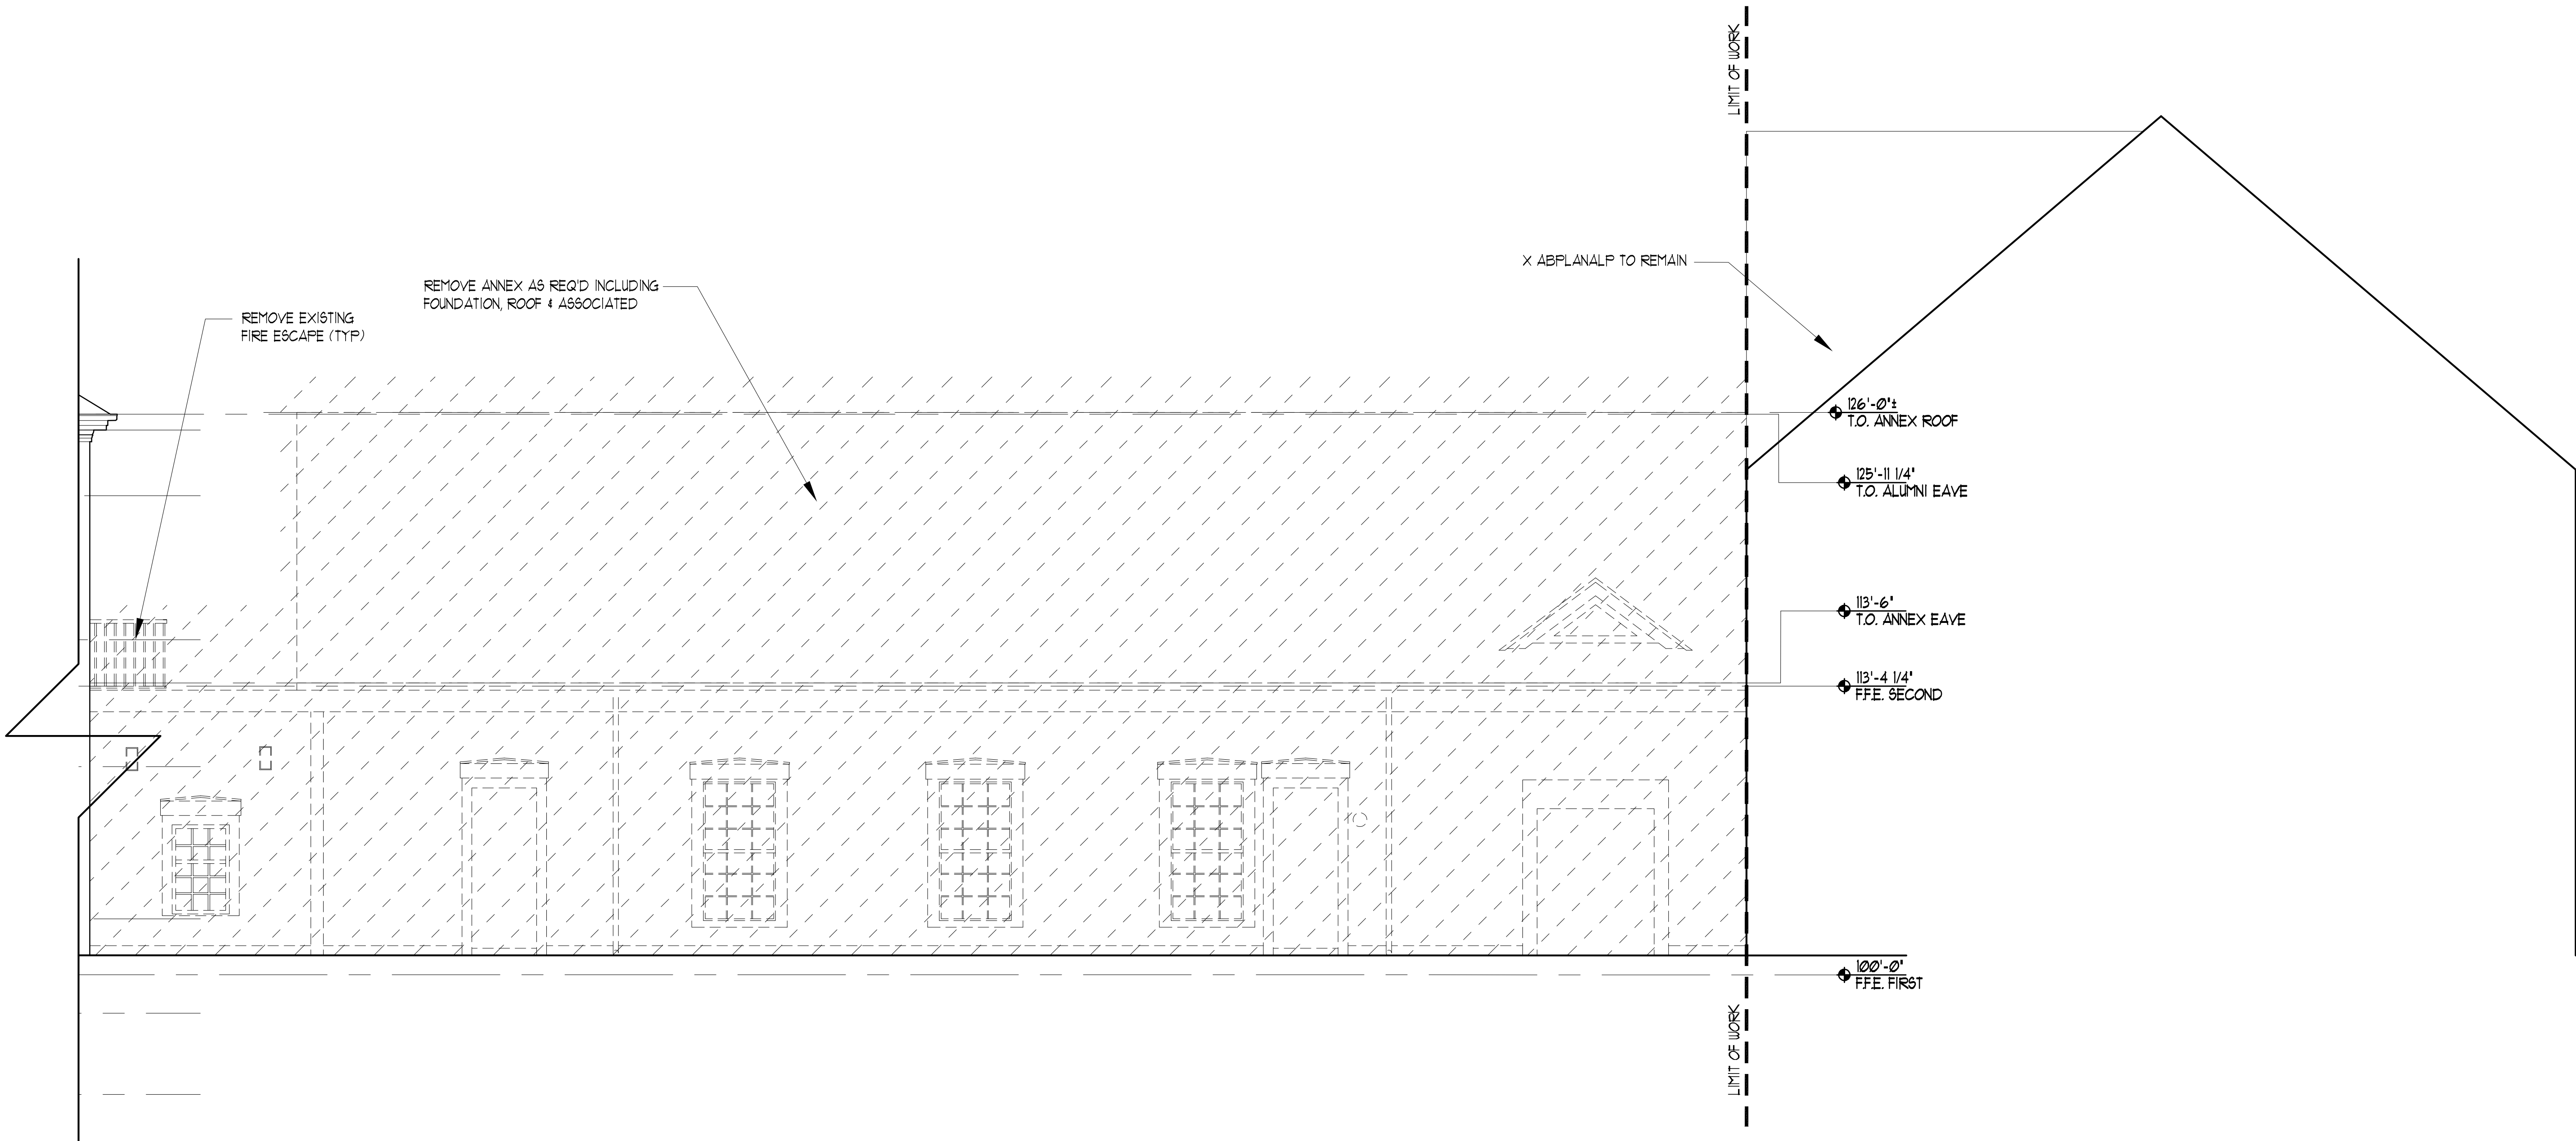

1 EXISTING NORTH ELEVATION
 SCALE: 1/4" = 1'-0"