


65 NEWBURY STREET
 PORTLAND, ME 04101
 207.761.9000
 info@portcityarch.com
 WWW.PORTCITYARCH.COM

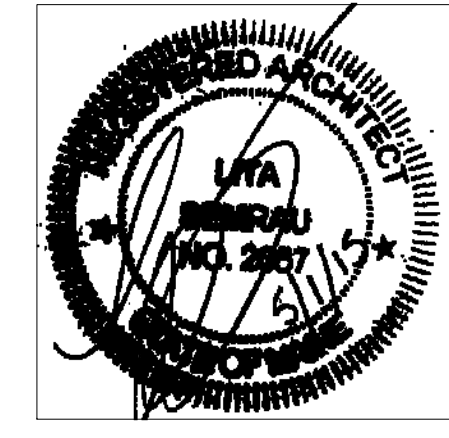

UNE
 UNIVERSITY OF
 NEW ENGLAND

Allied Engineering
 Structural Mechanical Electrical Commissioning

CONSIGLI
 Est. 1905

BECKER
 STRUCTURAL ENGINEERS

PERMIT SET

REVISIONS		
No.	Description	Date

UNIVERSITY OF
 NEW ENGLAND
 PORTLAND, MAINE


**ALUMNI HALL
 RENOVATION**

**SECOND
 FLOOR PLAN**

Project Number 14525
 Date May 1, 2015
 Drawn by JP TS SM
 Checked by LAS

D4

Scale AS NOTED

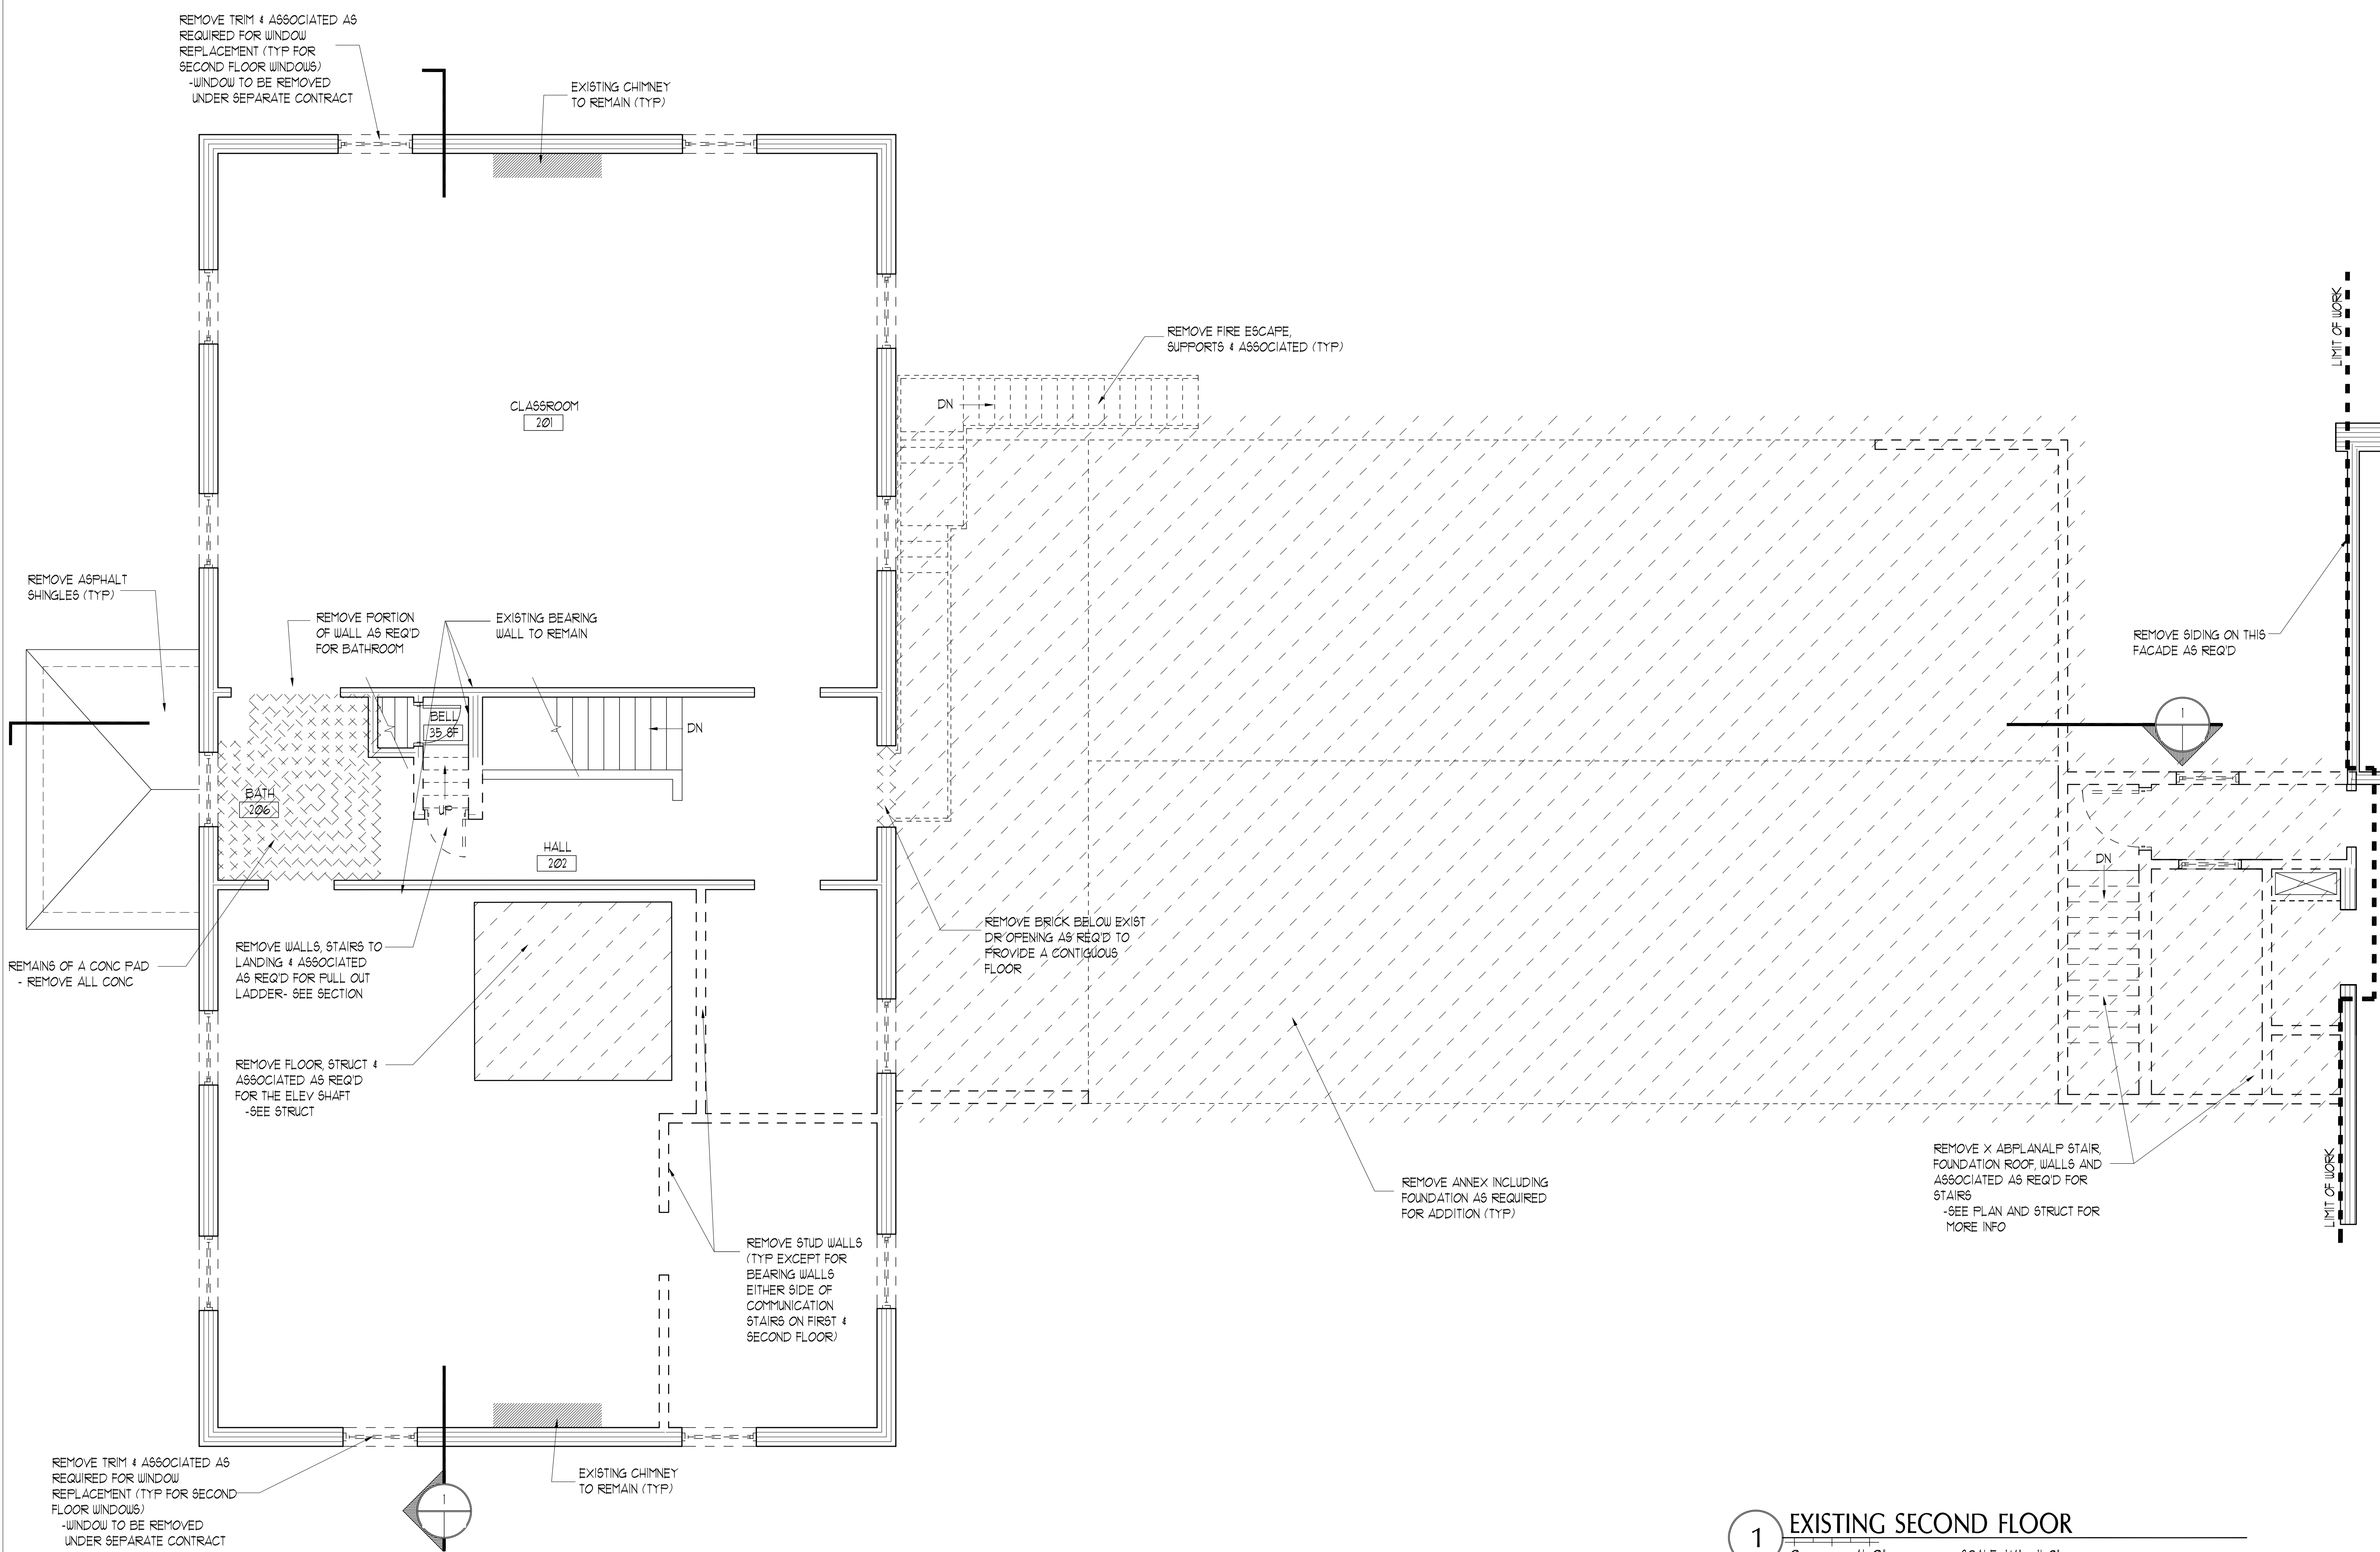

1 EXISTING SECOND FLOOR
 SCALE: 1/4" = 1'-0"