


65 NEWBURY STREET
 PORTLAND, ME 04101
 207.761.9000
 info@portcityarch.com
 WWW.PORTCITYARCH.COM



Allied Engineering
 Structural Mechanical Electrical Commissioning

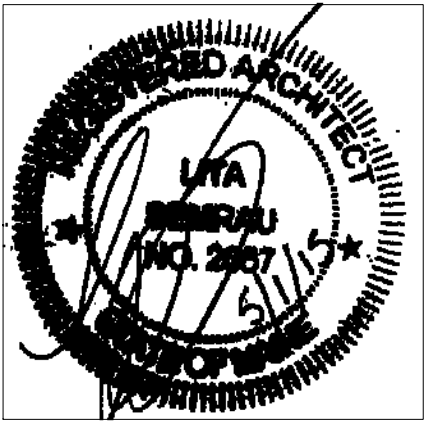

PERMIT SET

REVISIONS		
No.	Description	Date


UNIVERSITY OF
 NEW ENGLAND
 PORTLAND, MAINE

ALUMNI HALL
 RENOVATION


**CUPOLA BASE
 PLAN**

Project Number 14525
 Date May 1, 2015
 Drawn by JP TS SM
 Checked by LAS

D1.6
 Scale AS NOTED

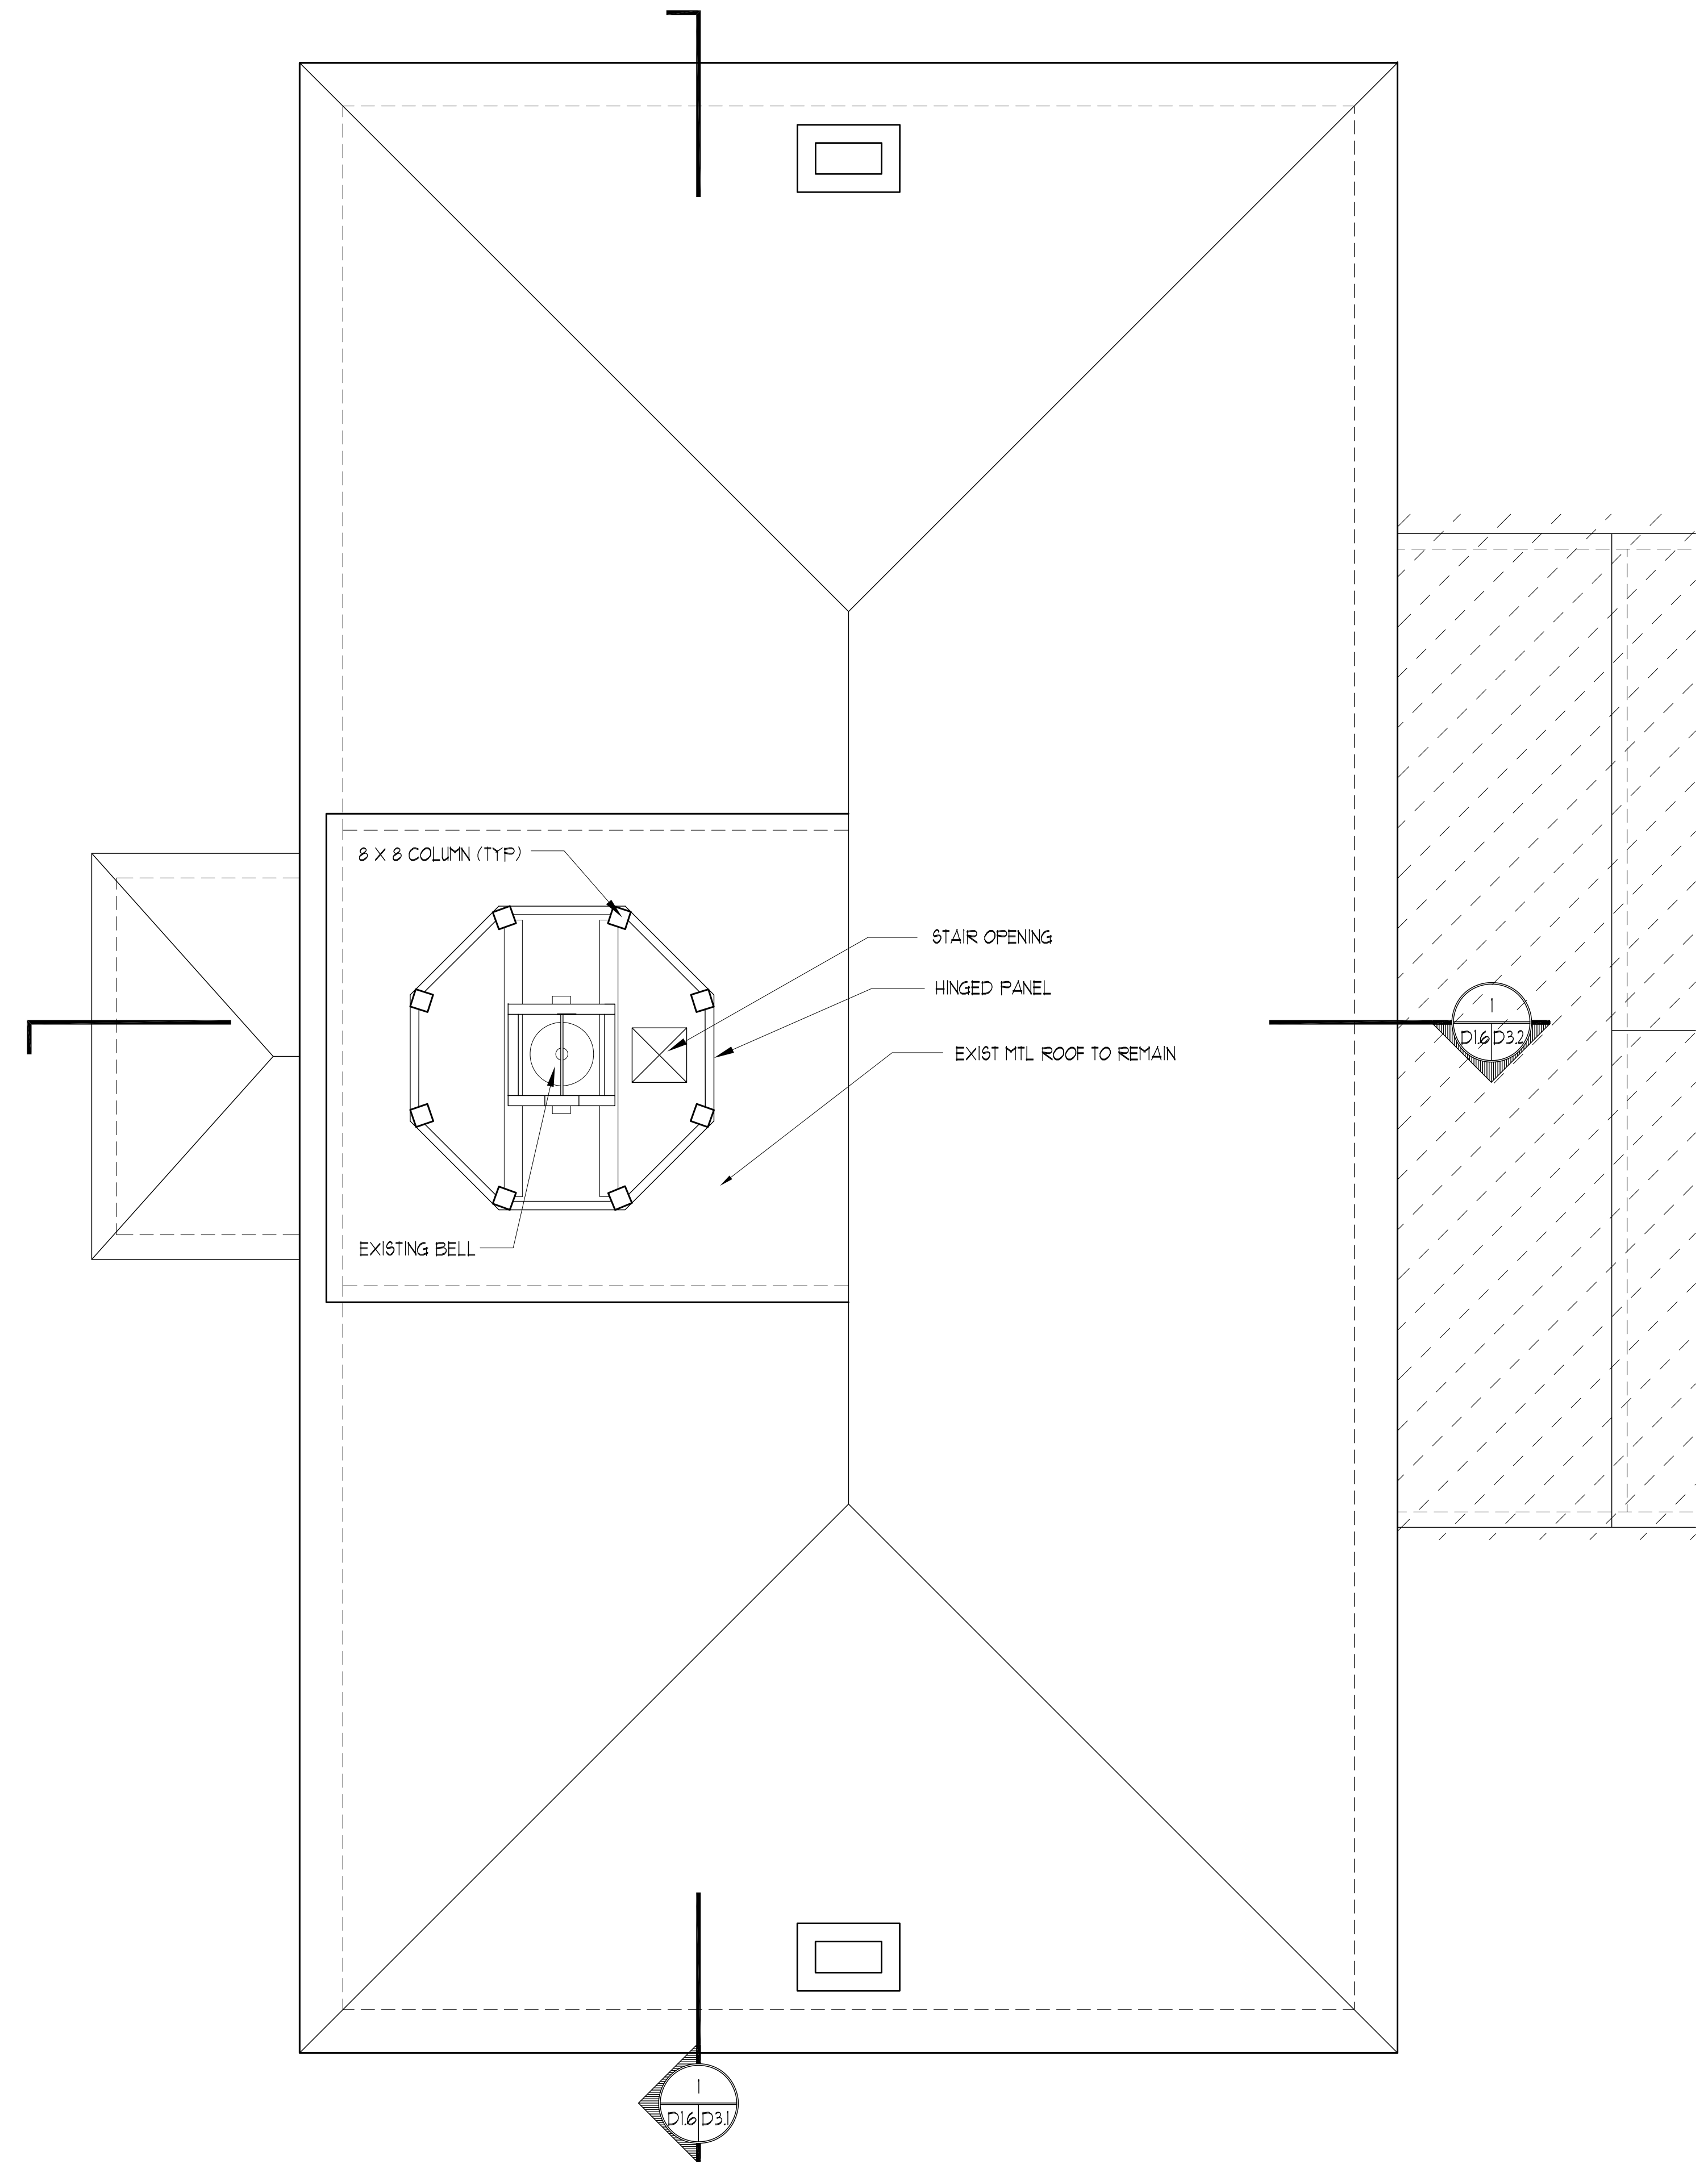

2 CUPOLA TOWER PLAN
 SCALE: 1/4" = 1'-0"

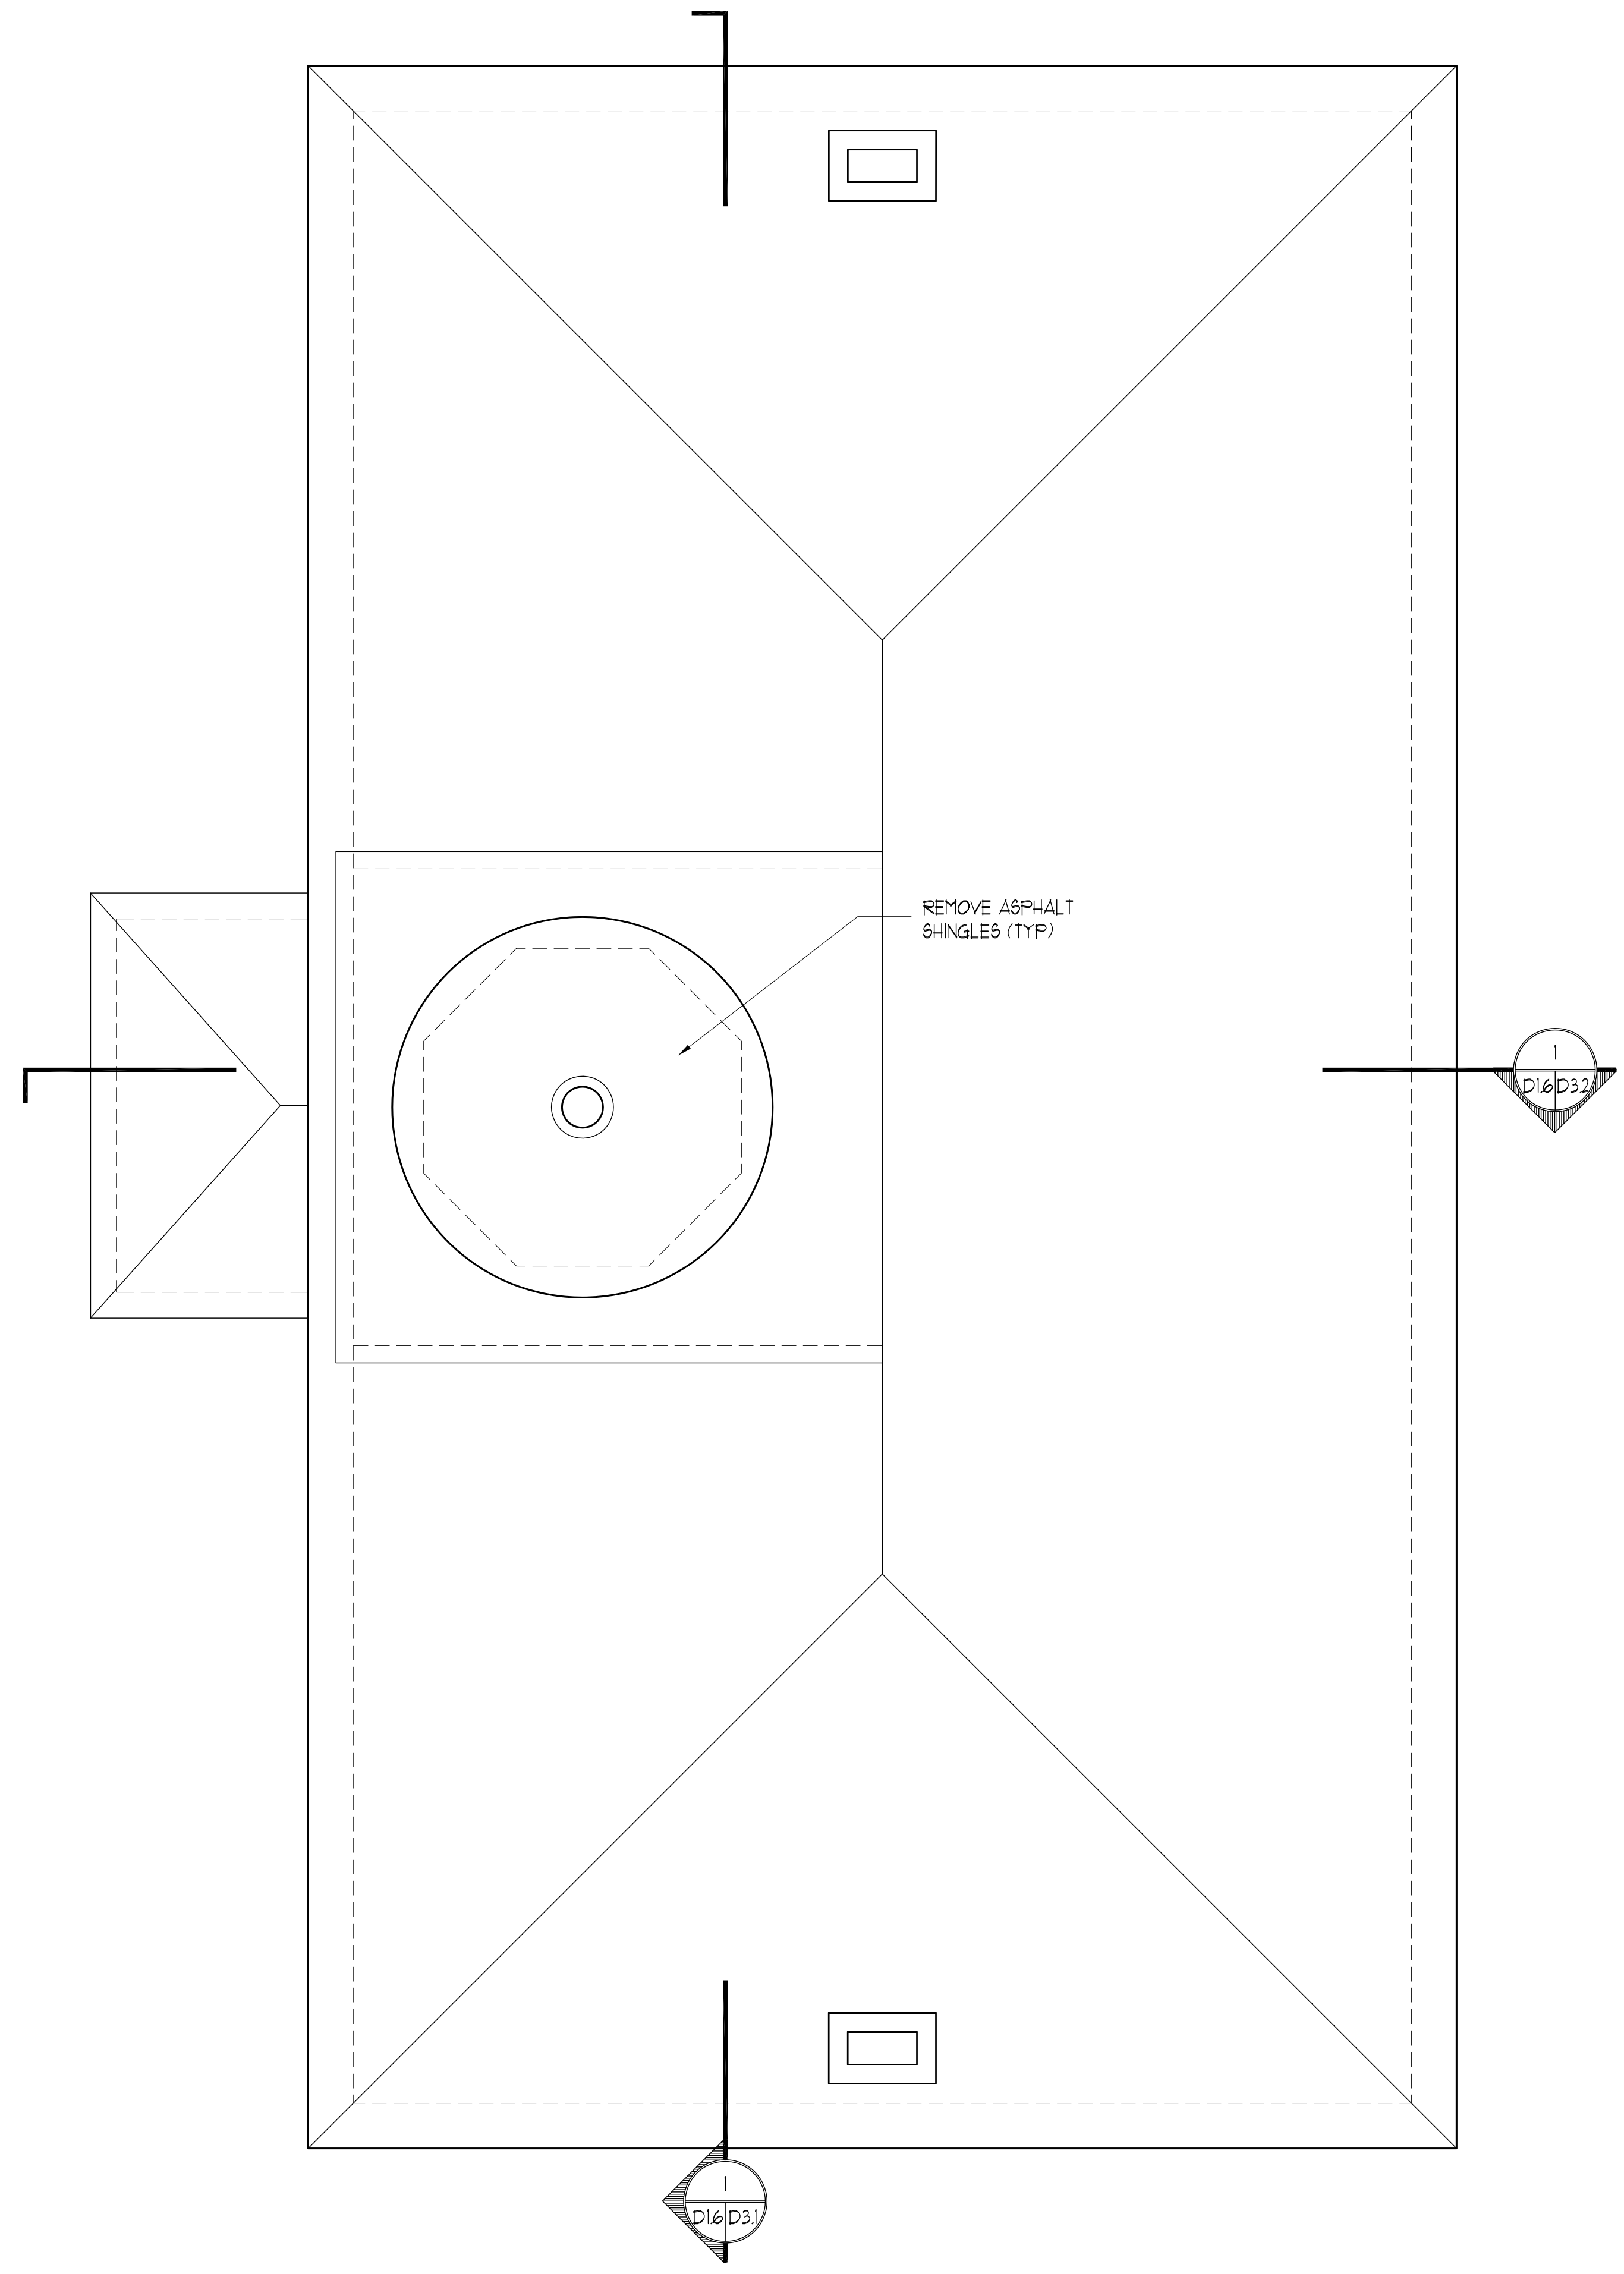

1 CUPOLA ROOF PLAN
 SCALE: 1/4" = 1'-0"