


PORT CITY ARCHITECTURE

65 NEWBURY STREET  
PORTLAND, ME 04101  
207.761.9000  
fax: 207.761.2010  
lita@portcityarch.com

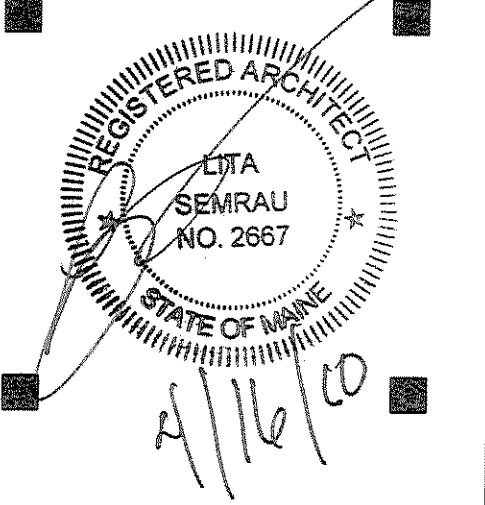

**ALLEN COOK**  
CONSTRUCTION  
Managers • Builders  
Building Excellence Since 1958



UNIVERSITY OF  
NEW ENGLAND  
Portland Campus  
**Blewett Hall**  
Window  
Replacement  
716 STEVENS AVENUE, PORTLAND, ME


DATE	DESCRIPTION
	BID SET
Date Issued	04/16/10
Project Number	10503

SHEET NAME  
**Second Floor Plan**

Drawn By  
JP  
Checked By  
LAS  
**A1.2**

CONSTRUCTION SET

COPYRIGHT: Reuse or reproduction of the contents of this document is not permitted without written permission of PORT CITY ARCHITECTURE PA

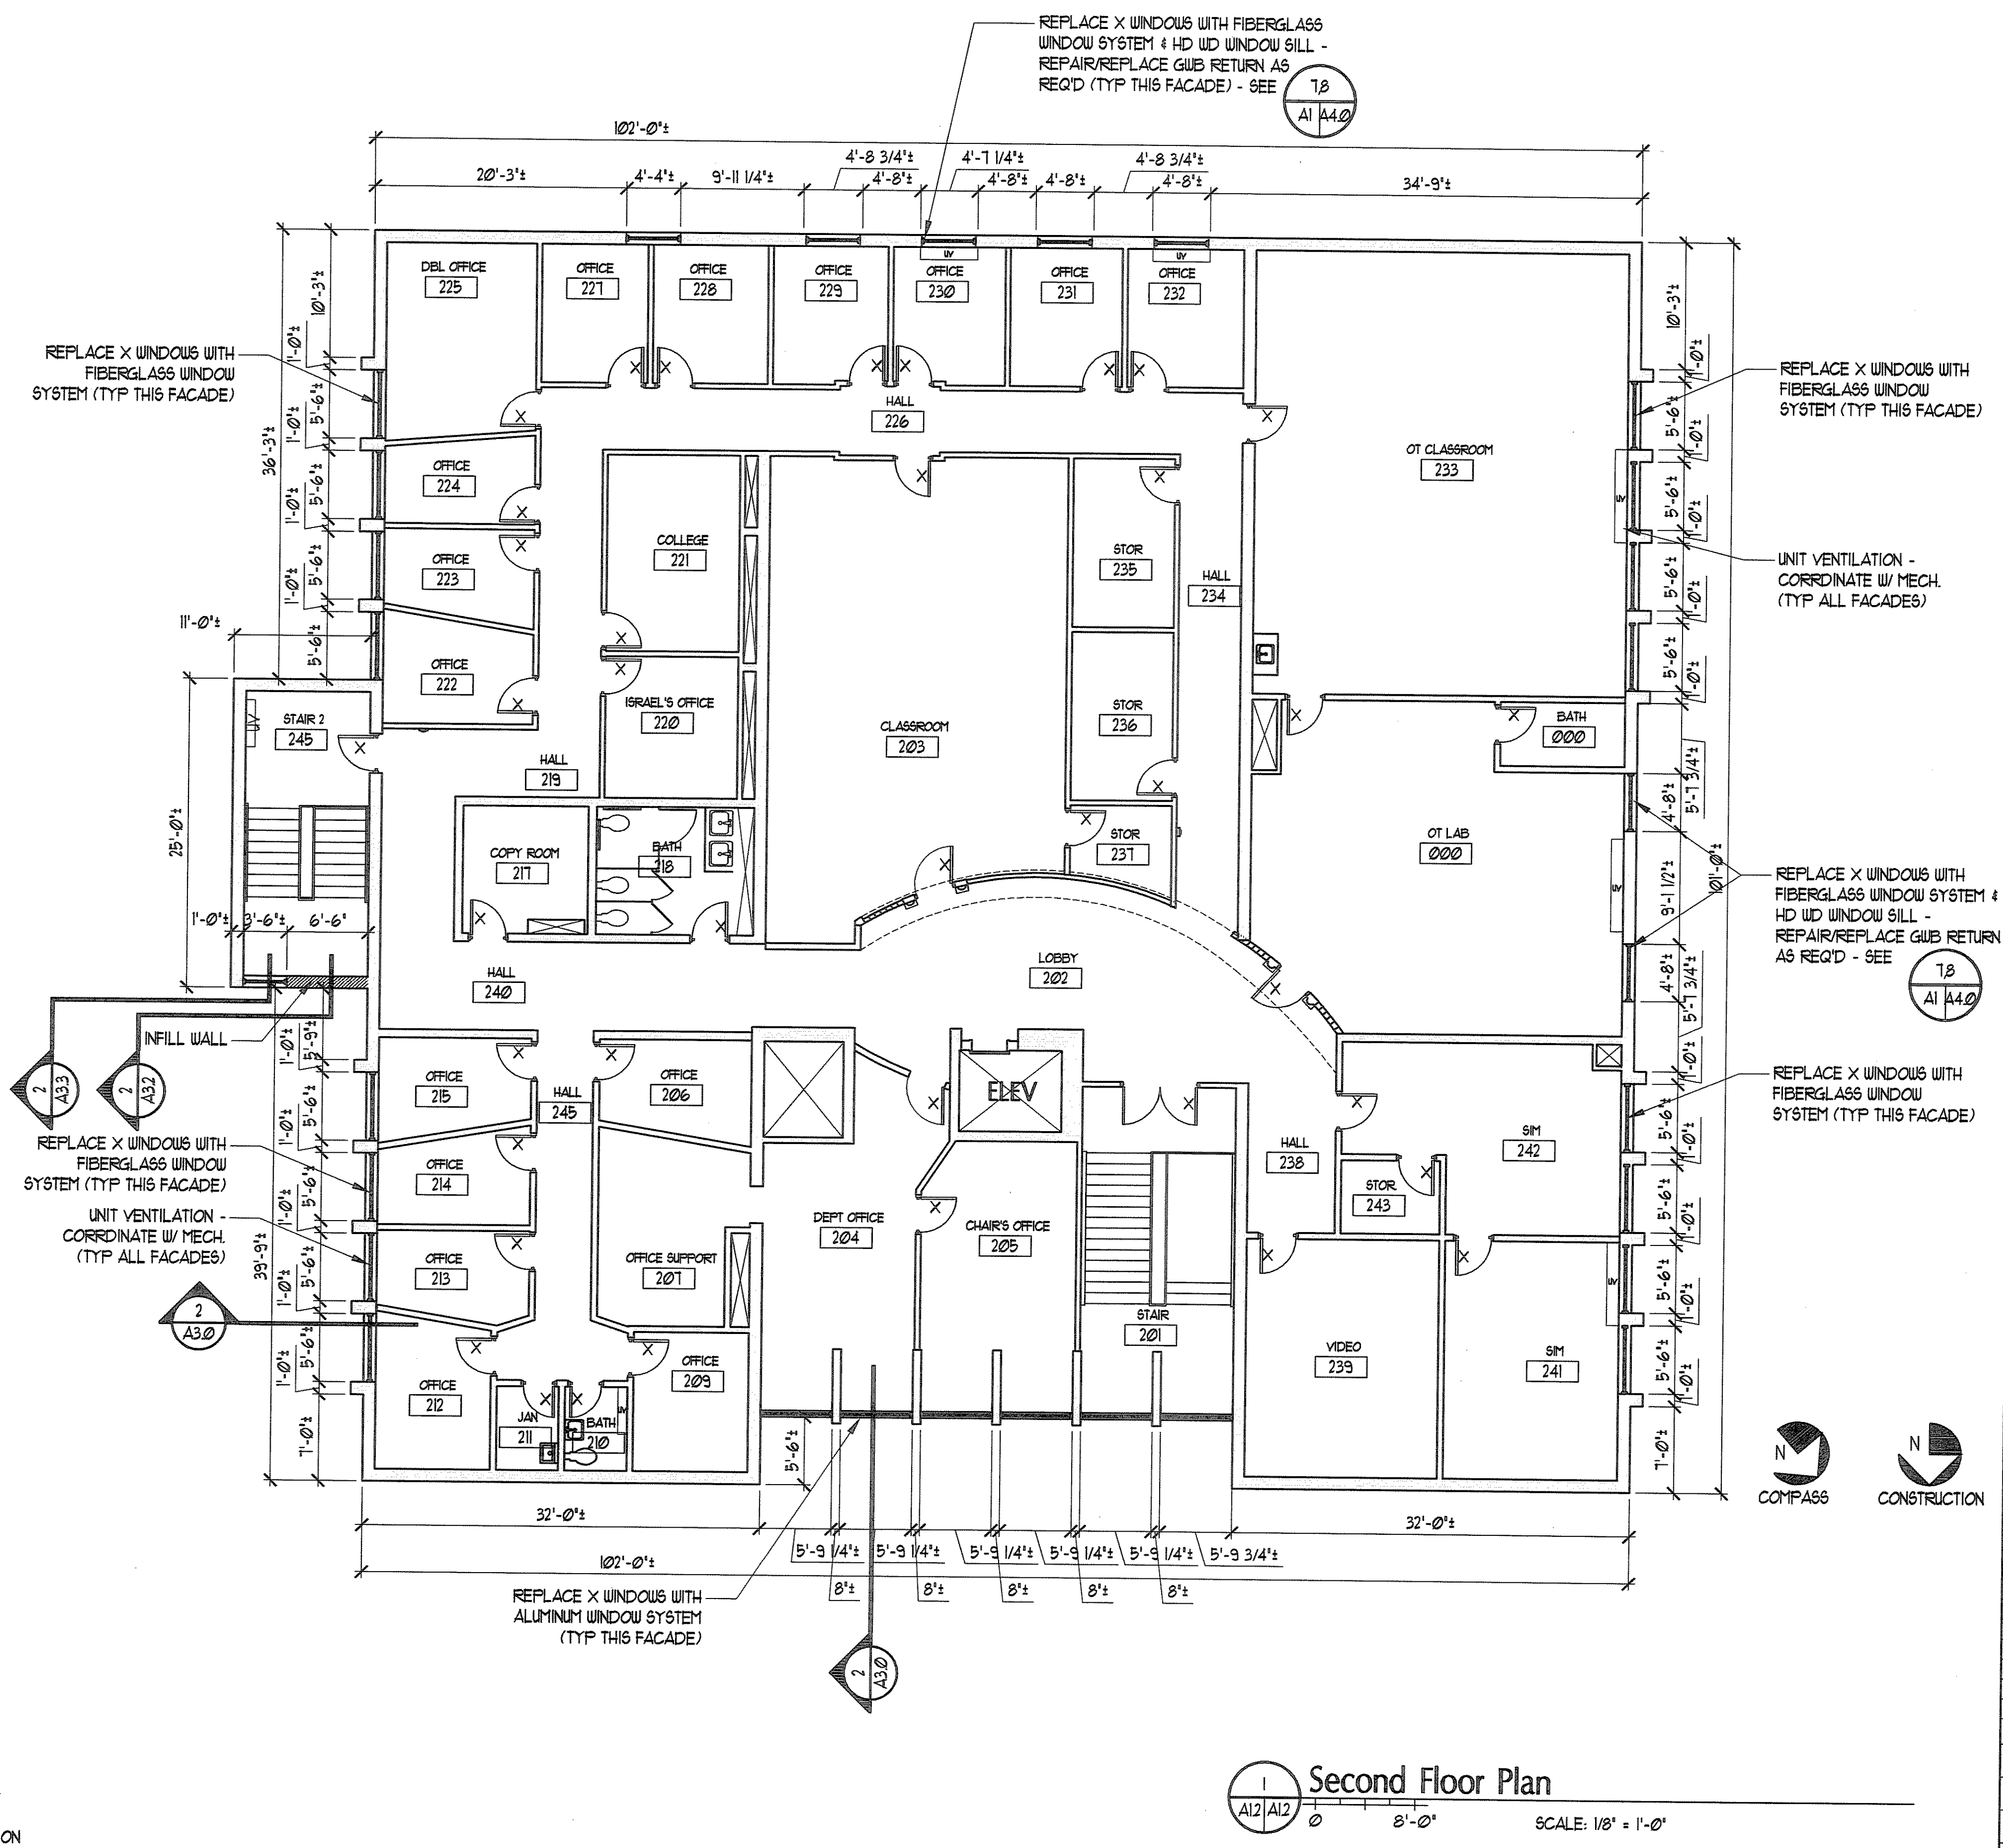

Second Floor Plan  
SCALE: 1/8" = 1'-0"

IF THIS SHEET IS NOT 24 X 36 IT IS A REDUCED SCALE PRINT - SCALE ACCORDINGLY

SCALE 1" = 1'


SCALE 3/4" = 1'

SCALE 1/2" = 1'

SCALE 1/4" = 1'

SCALE 1/8" = 1'

SCALE 1/16" = 1'

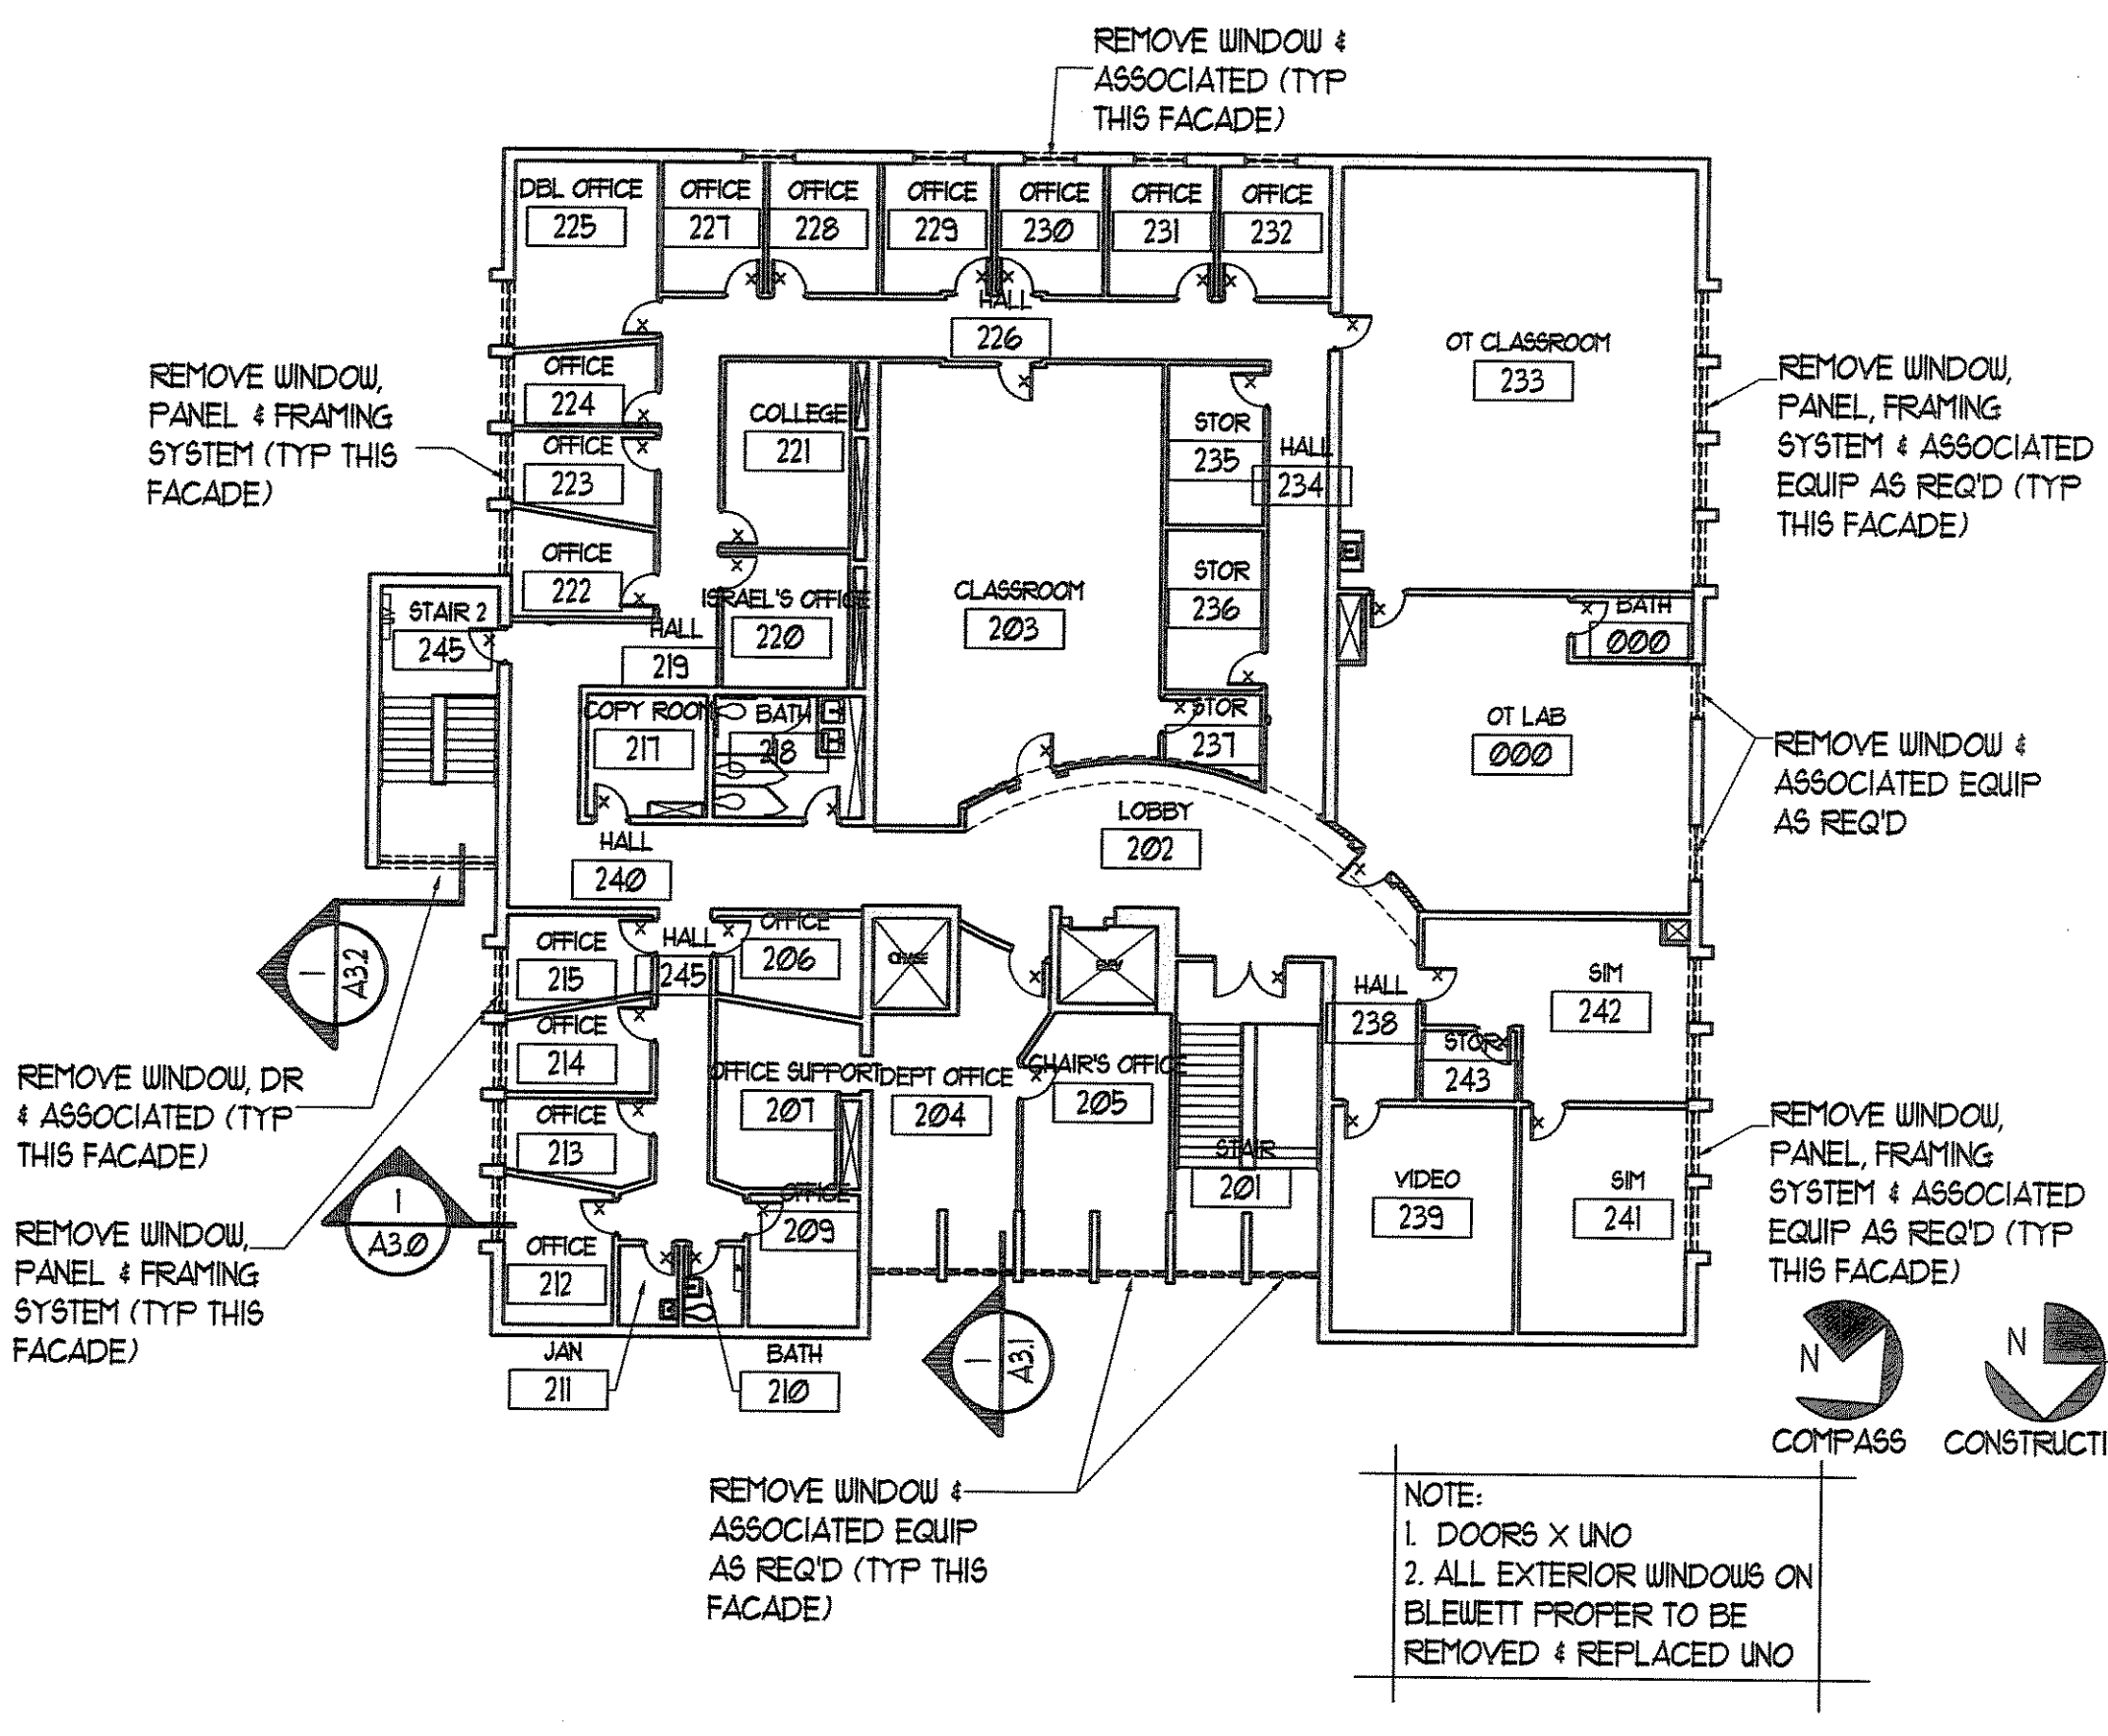

Second Floor Demo Plan  
SCALE: 1/16" = 1'-0"