



PORT CITY ARCHITECTURE

65 NEWBURY STREET
 PORTLAND, ME 04101
 207.761.9000
 fax: 207.761.2010
 lita@portcityarch.com

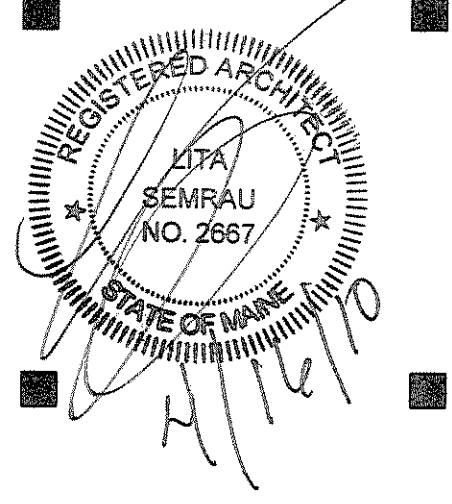

ALLIED COOK CONSTRUCTION
 Managers - Builders
 Building Excellence Since 1958

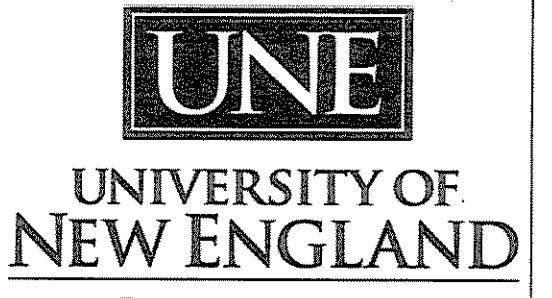


UNIVERSITY OF NEW ENGLAND
 Portland Campus
Blewett Hall Window Replacement
 716 STEVENS AVENUE, PORTLAND, ME

#	DATE	DESCRIPTION
		BID SET
	04/16/10	Date Issued
	10503	Project Number

SHEET NAME
ELEVATIONS

Drawn By
 JP
 Checked By
 LAS
A2.0

IF THIS SHEET IS NOT 24 X 36 IT IS A REDUCED SCALE PRINT - SCALE ACCORDINGLY
 SCALE 1/8"=1'
 SCALE 1/4"=1'
 SCALE 3/4"=1'
 SCALE 1"=1'

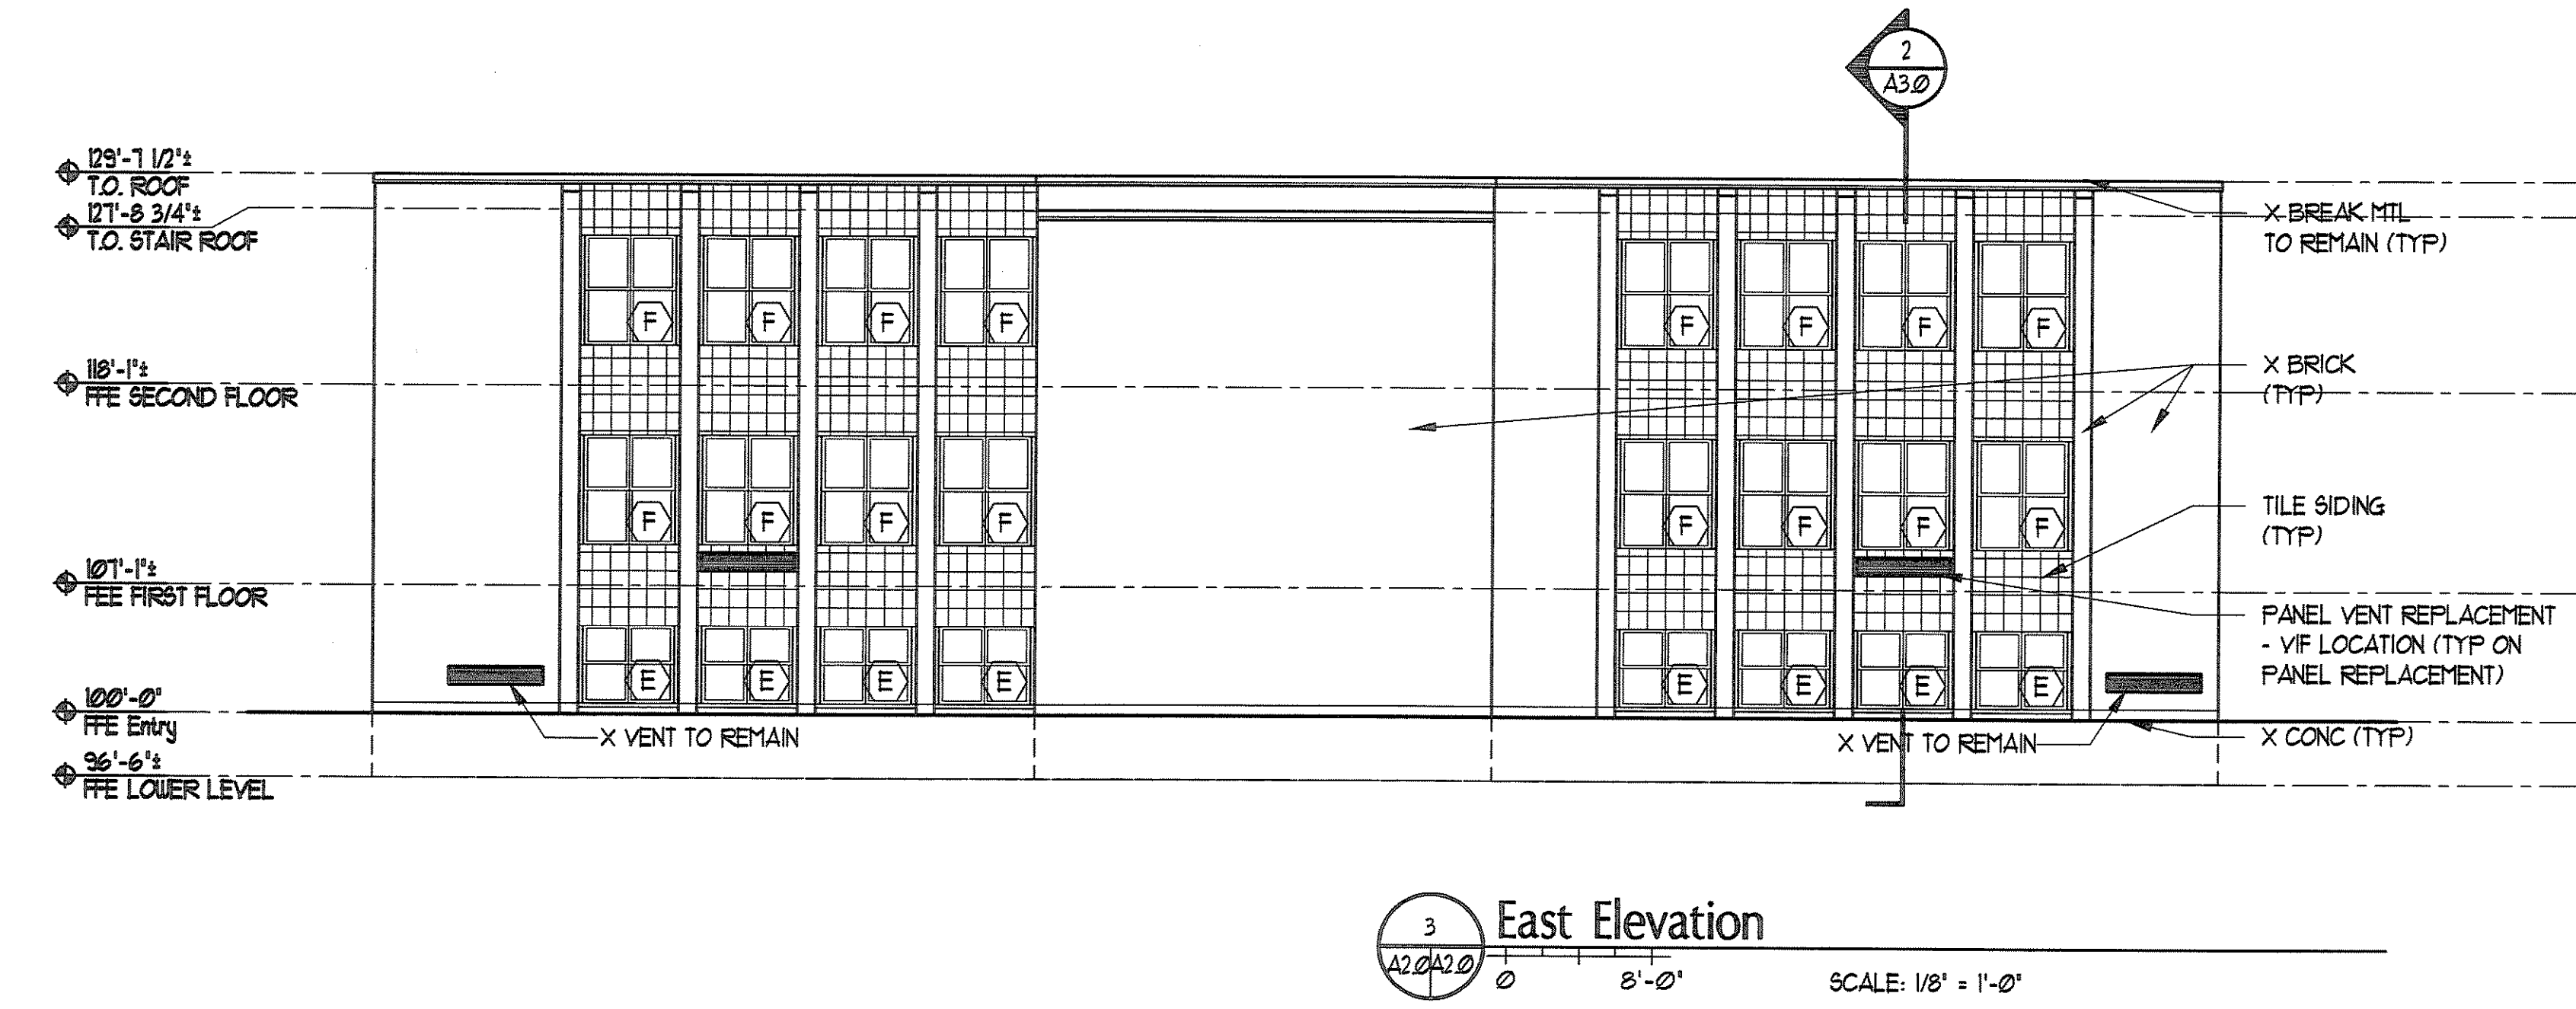


3 East Elevation

SCALE: 1/8" = 1'-0"



2 West Elevation

SCALE: 1/8" = 1'-0"

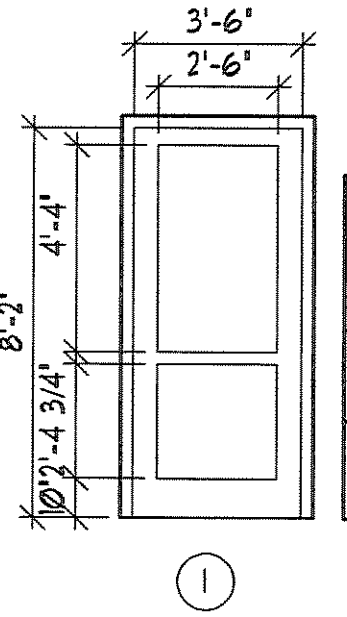


DOOR SCHEDULE			DOOR		FRAME	NOTES
NUM	DESCRIPTION	SIZE	MAT	Type	RATING	MAT
005A	STAIR 2 TO EXT	3'-6" x 8'-2"	ALUM	1	--	ALUM

4 Door Elevation & Schedule
 NOTE: VIF DIM
 SCALE: 1/4" = 1'-0"

TYPE	SIZE: W x H	WINDOW		DETAILS		
		MAT	OPERATION	HEAD	JAMB	SILL
A	5'-9 1/4" x 6'-8"	AL	FIX/ALIN	4/A4J	-	3/A4J
B	5'-9 1/4" x 7'-10 3/8"	AL	FIX/ALIN	3/A4J	-	2/A4J
C	5'-9 1/4" x 8'-2 3/4"	AL	FIXED	2/A4J	-	1/A4J
D	4'-0" x 16'-1 1/2"	FIB	FIXED	1/A42	-	6/A42
E	5'-0" x 4'-3"	FIB	SGL HUNG	2/A40	-	1/A40
EI	4'-8 7/8" x 4'-3"	FIB	SGL HUNG	2/A40	-	1/A40
F	5'-0" x 6'-0"	FIB	SGL HUNG	2/A40	-	3/A40
FI	4'-8 7/8" x 6'-0"	FIB	SGL HUNG	2/A40	-	1/A40

NOTE:
 1. ALL OPENING ARE X - VIF ALL DIMENSIONS & LOCATIONS
 2. SINGLE HUNG CAN BE DOUBLE HUNG
 3. BATHROOM WINDOWS TO BE FROSTED

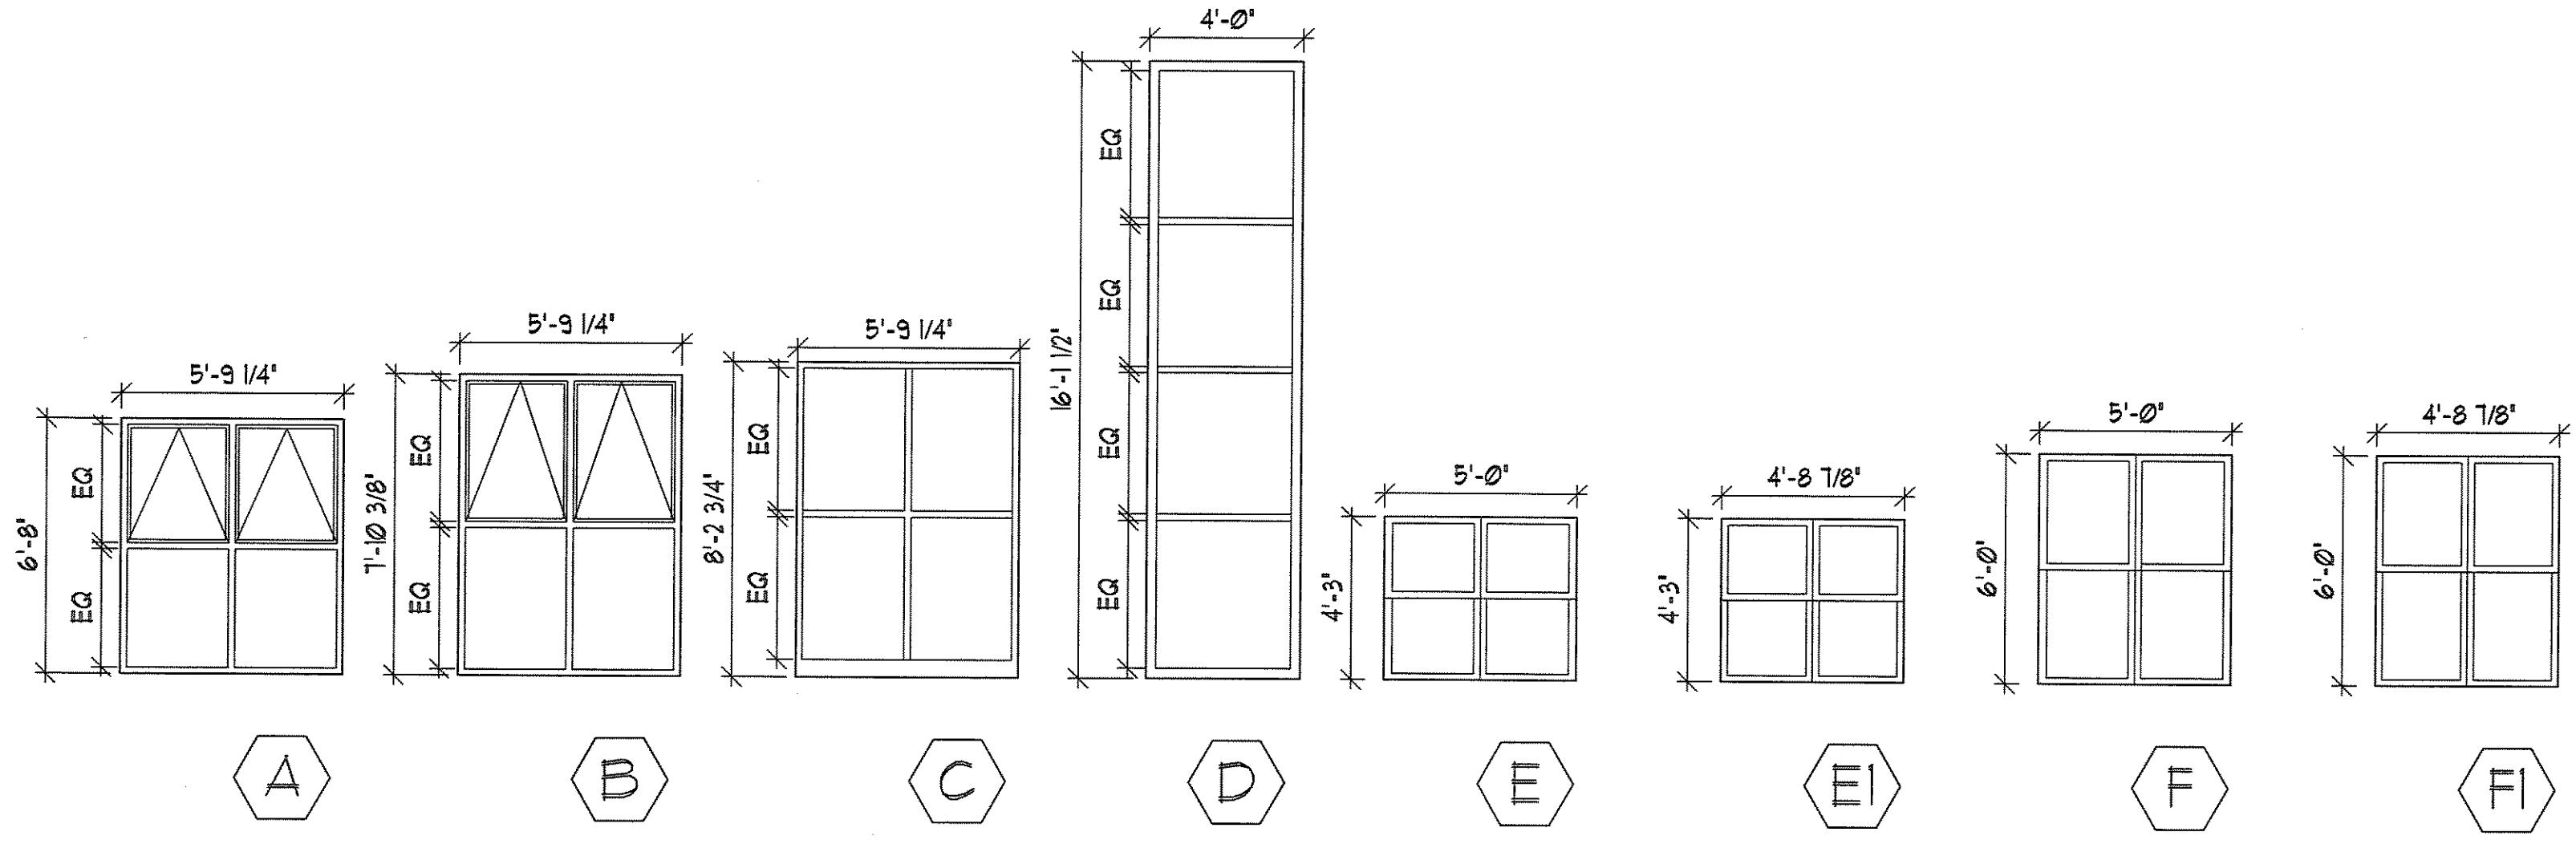

1 Window Elevation & Schedule

SCALE: 1/4" = 1'-0"