
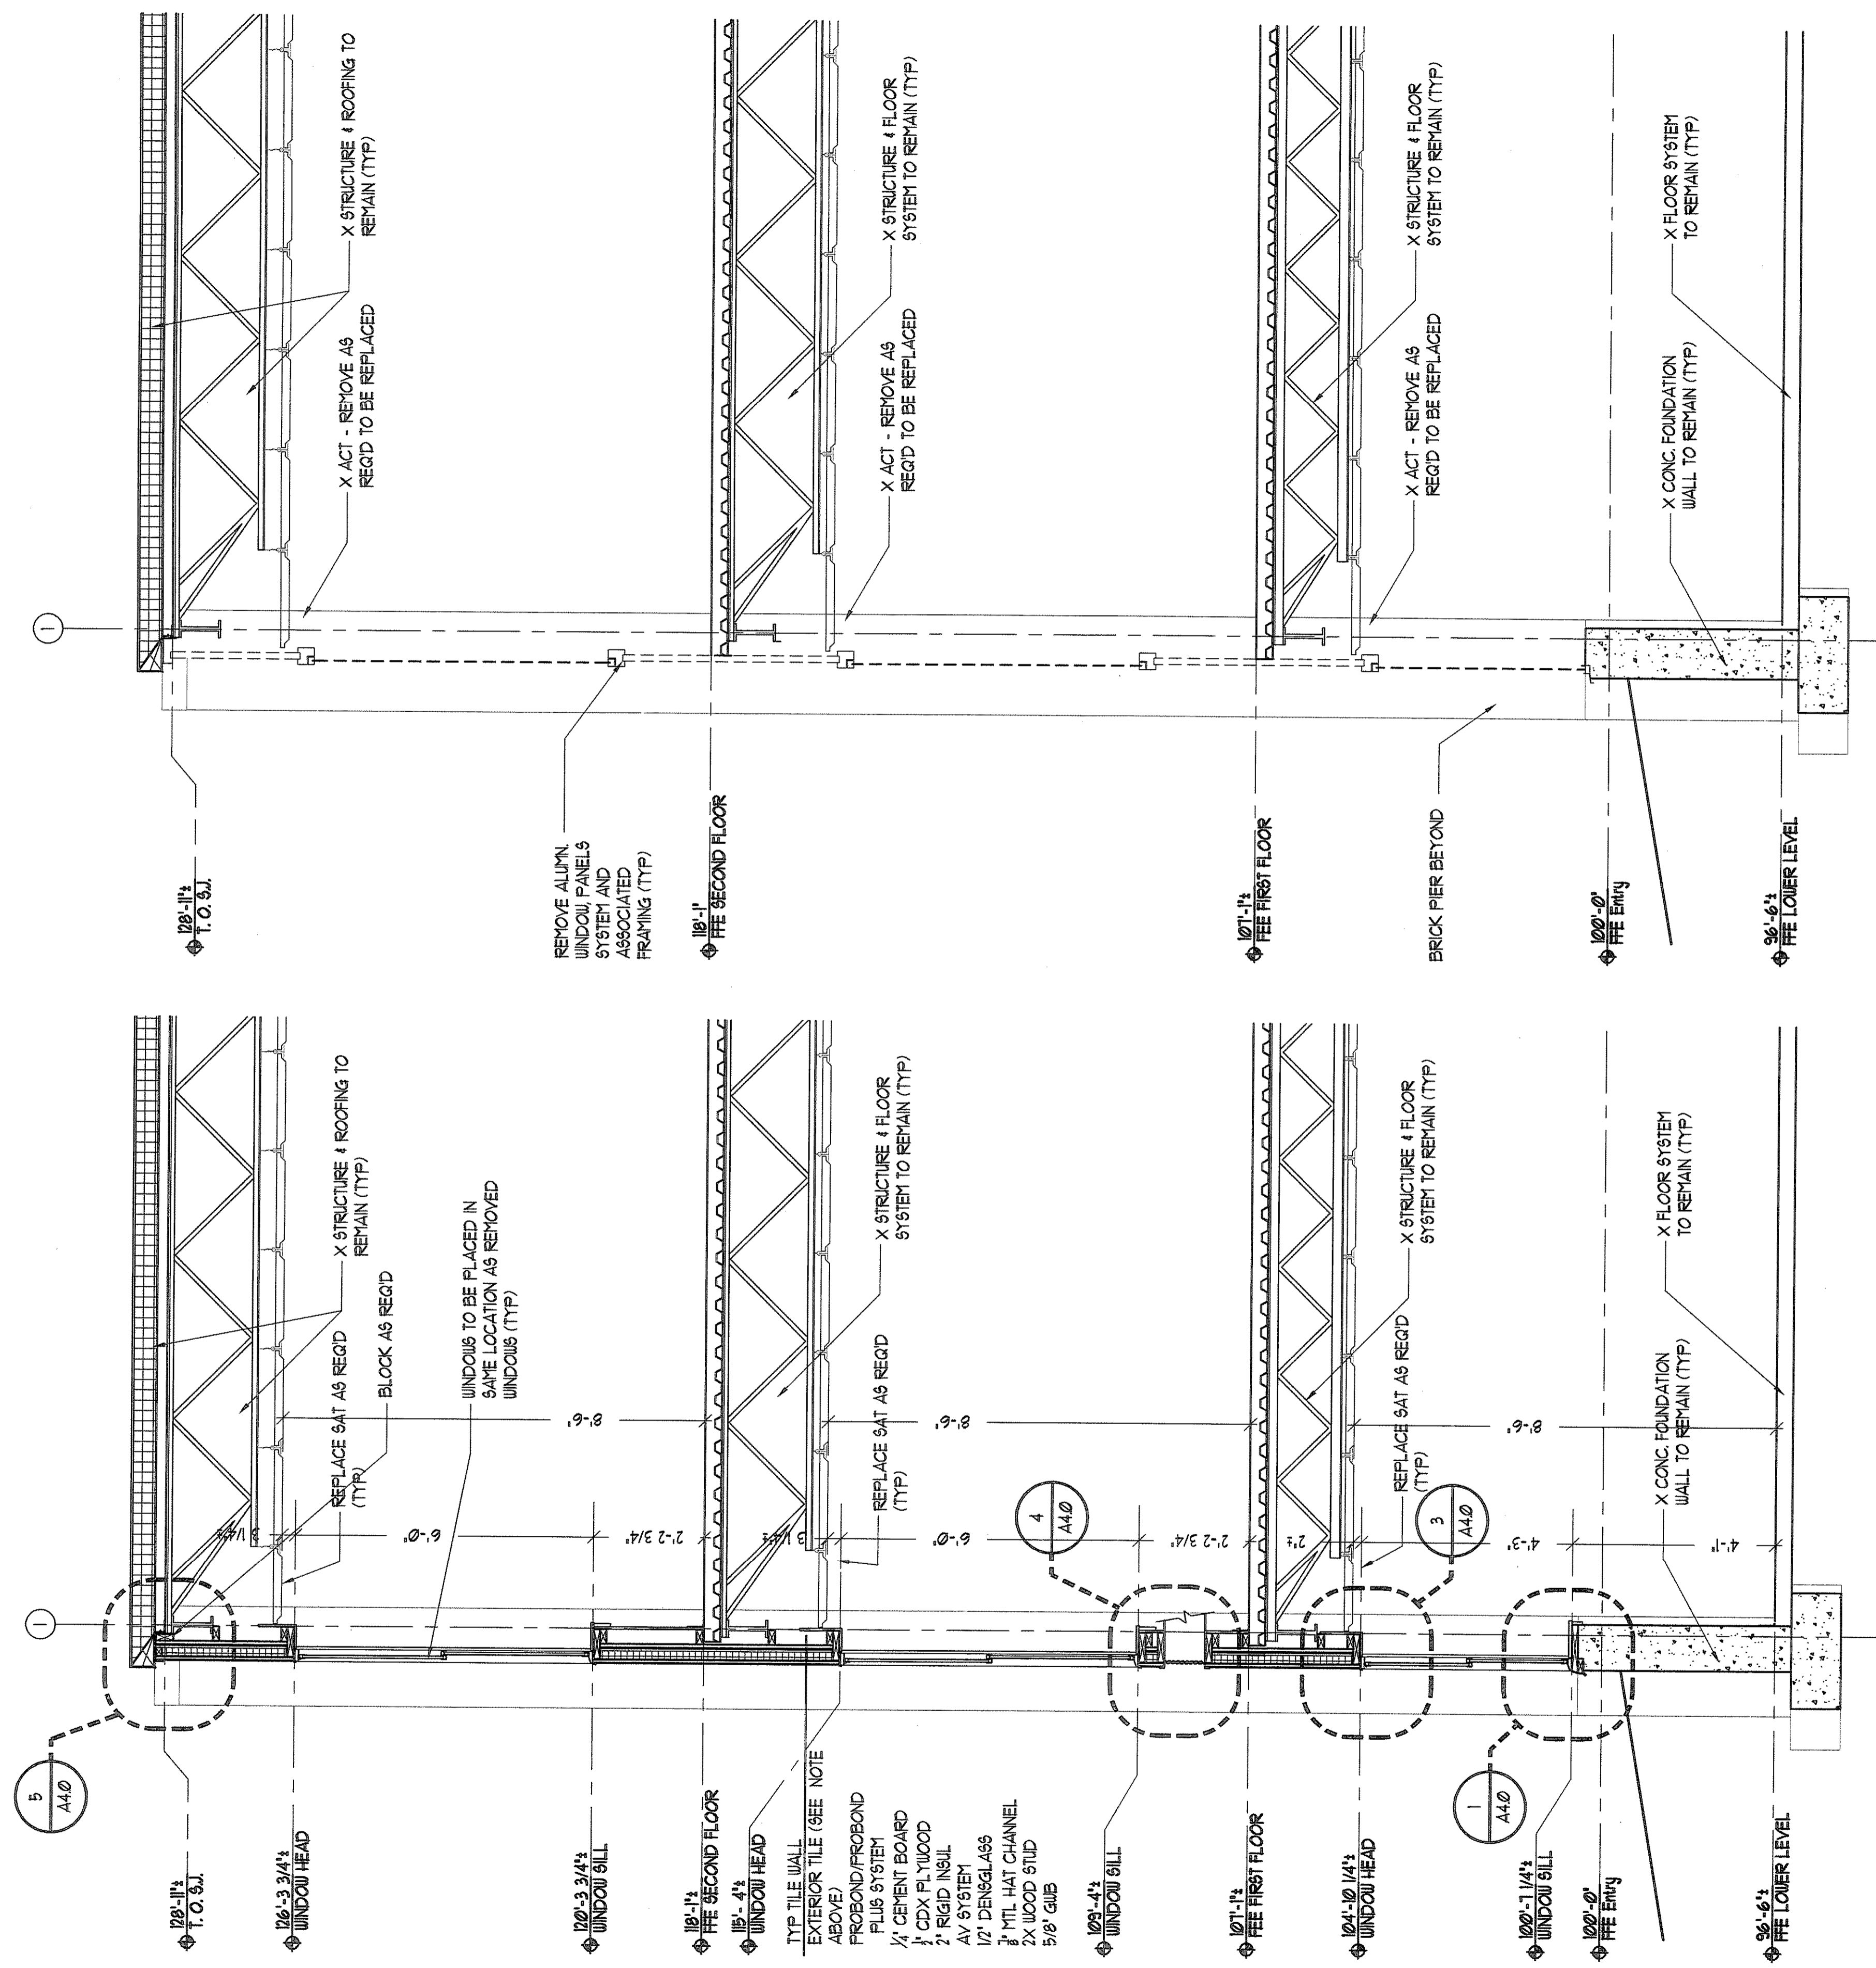


IF THIS SHEET IS NOT 24 X 36 IT IS A REDUCED SCALE PRINT - SCALE ACCORDINGLY

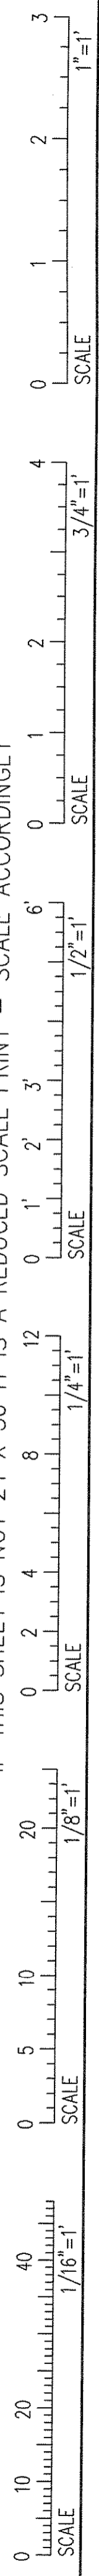

1 Wall Section
SCALE: 1/2" = 1'-0"

2 Demo Wall Section
SCALE: 1/2" = 1'-0"

DATE	DESCRIPTION
	BID SET
Date Issued	04/16/10
Project Number	10503


SHEET NAME
Wall Sections

Drawn By
JP
Checked By
LAS



A3.0

CONSTRUCTION SET

COPYRIGHT: Reuse or reproduction of the contents of this document is not permitted without written permission of PORT CITY ARCHITECTURE PA

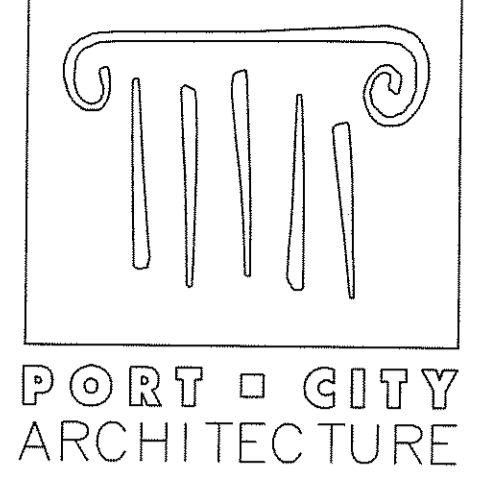

65 NEWBURY STREET
PORTLAND, ME 04101
207.761.9000
fax: 207.761.2010
lita@portcityarch.com

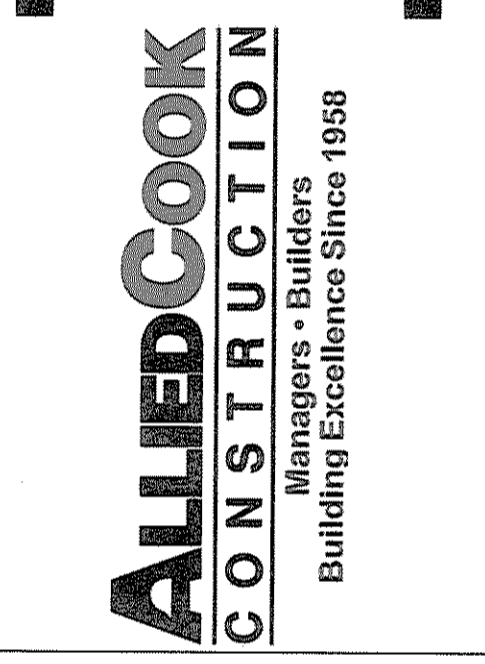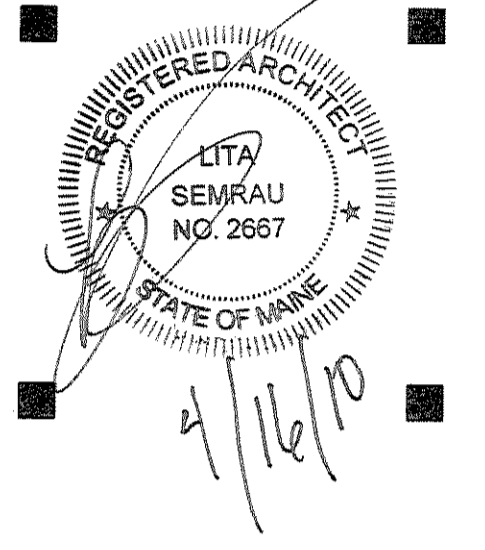

UNIVERSITY OF NEW ENGLAND
Portland Campus
Blewett Hall Window Replacement
716 STEVENS AVENUE, PORTLAND, ME