
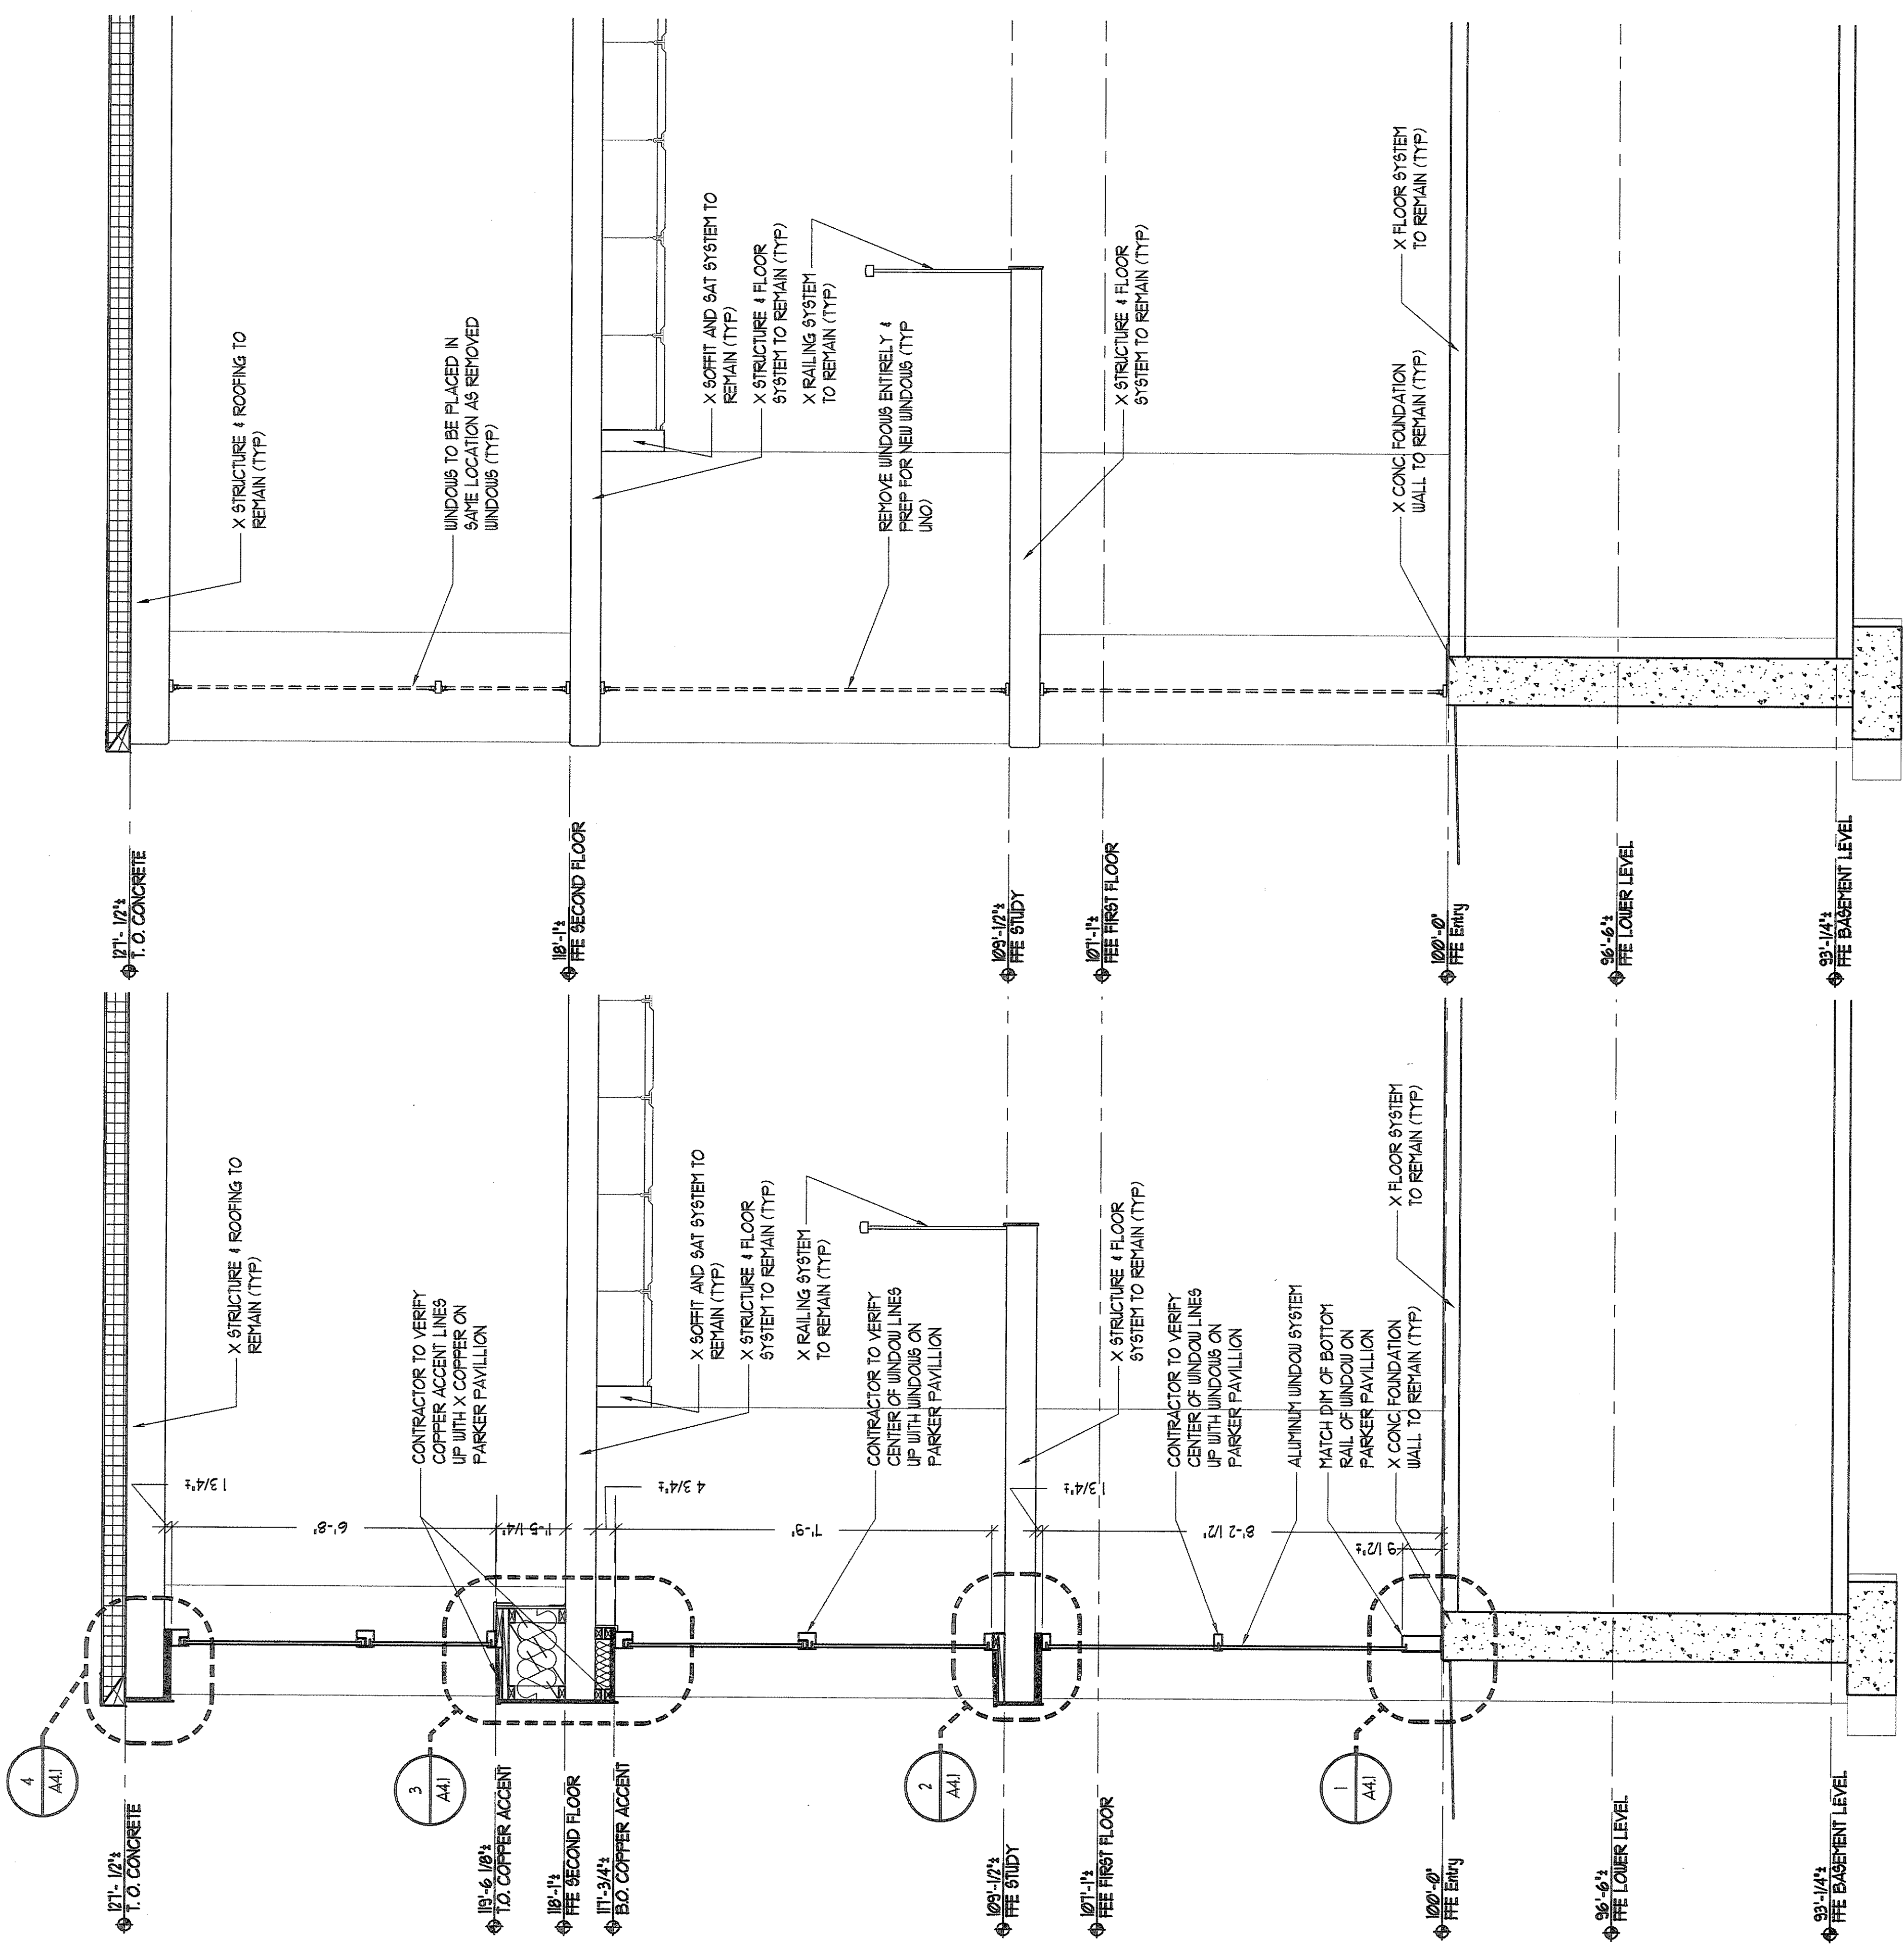


IF THIS SHEET IS NOT 24 X 36 IT IS A REDUCED SCALE PRINT - SCALE ACCORDINGLY

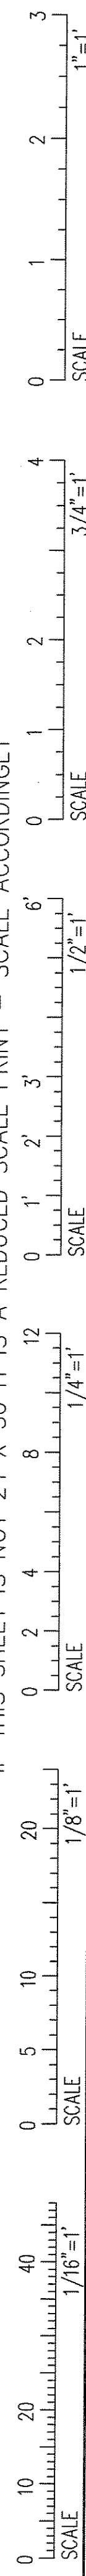

2 Wall Section
A3|A3| 1/2" = 1'-0"

1 Demo Wall Section
A3|A3| 1/2" = 1'-0"

#	DATE	DESCRIPTION
		BID SET
	04/16/10	Date Issued
	10503	Project Number

SHEET NAME
Wall Sections


Drawn By
JP
Checked By
LAS

A3.1

CONSTRUCTION SET

UNIVERSITY OF NEW ENGLAND
Portland Campus
Blewett Hall Window Replacement
716 STEVENS AVENUE, PORTLAND, ME

ALLIED COOK CONSTRUCTION
Managers - Builders
Building Excellence Since 1958

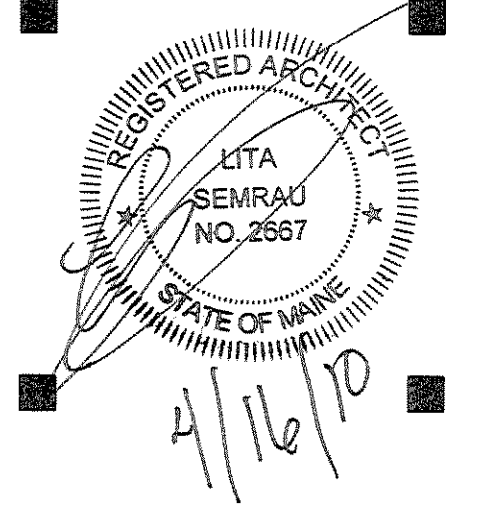

PORT CITY ARCHITECTURE
65 NEWBURY STREET
PORTLAND, ME 04101
207.761.9000
fax: 207.761.2010
lita@portcityarch.com

