




IF THIS SHEET IS NOT 24 X 36 IT IS A REDUCED SCALE PRINT - SCALE ACCORDINGLY

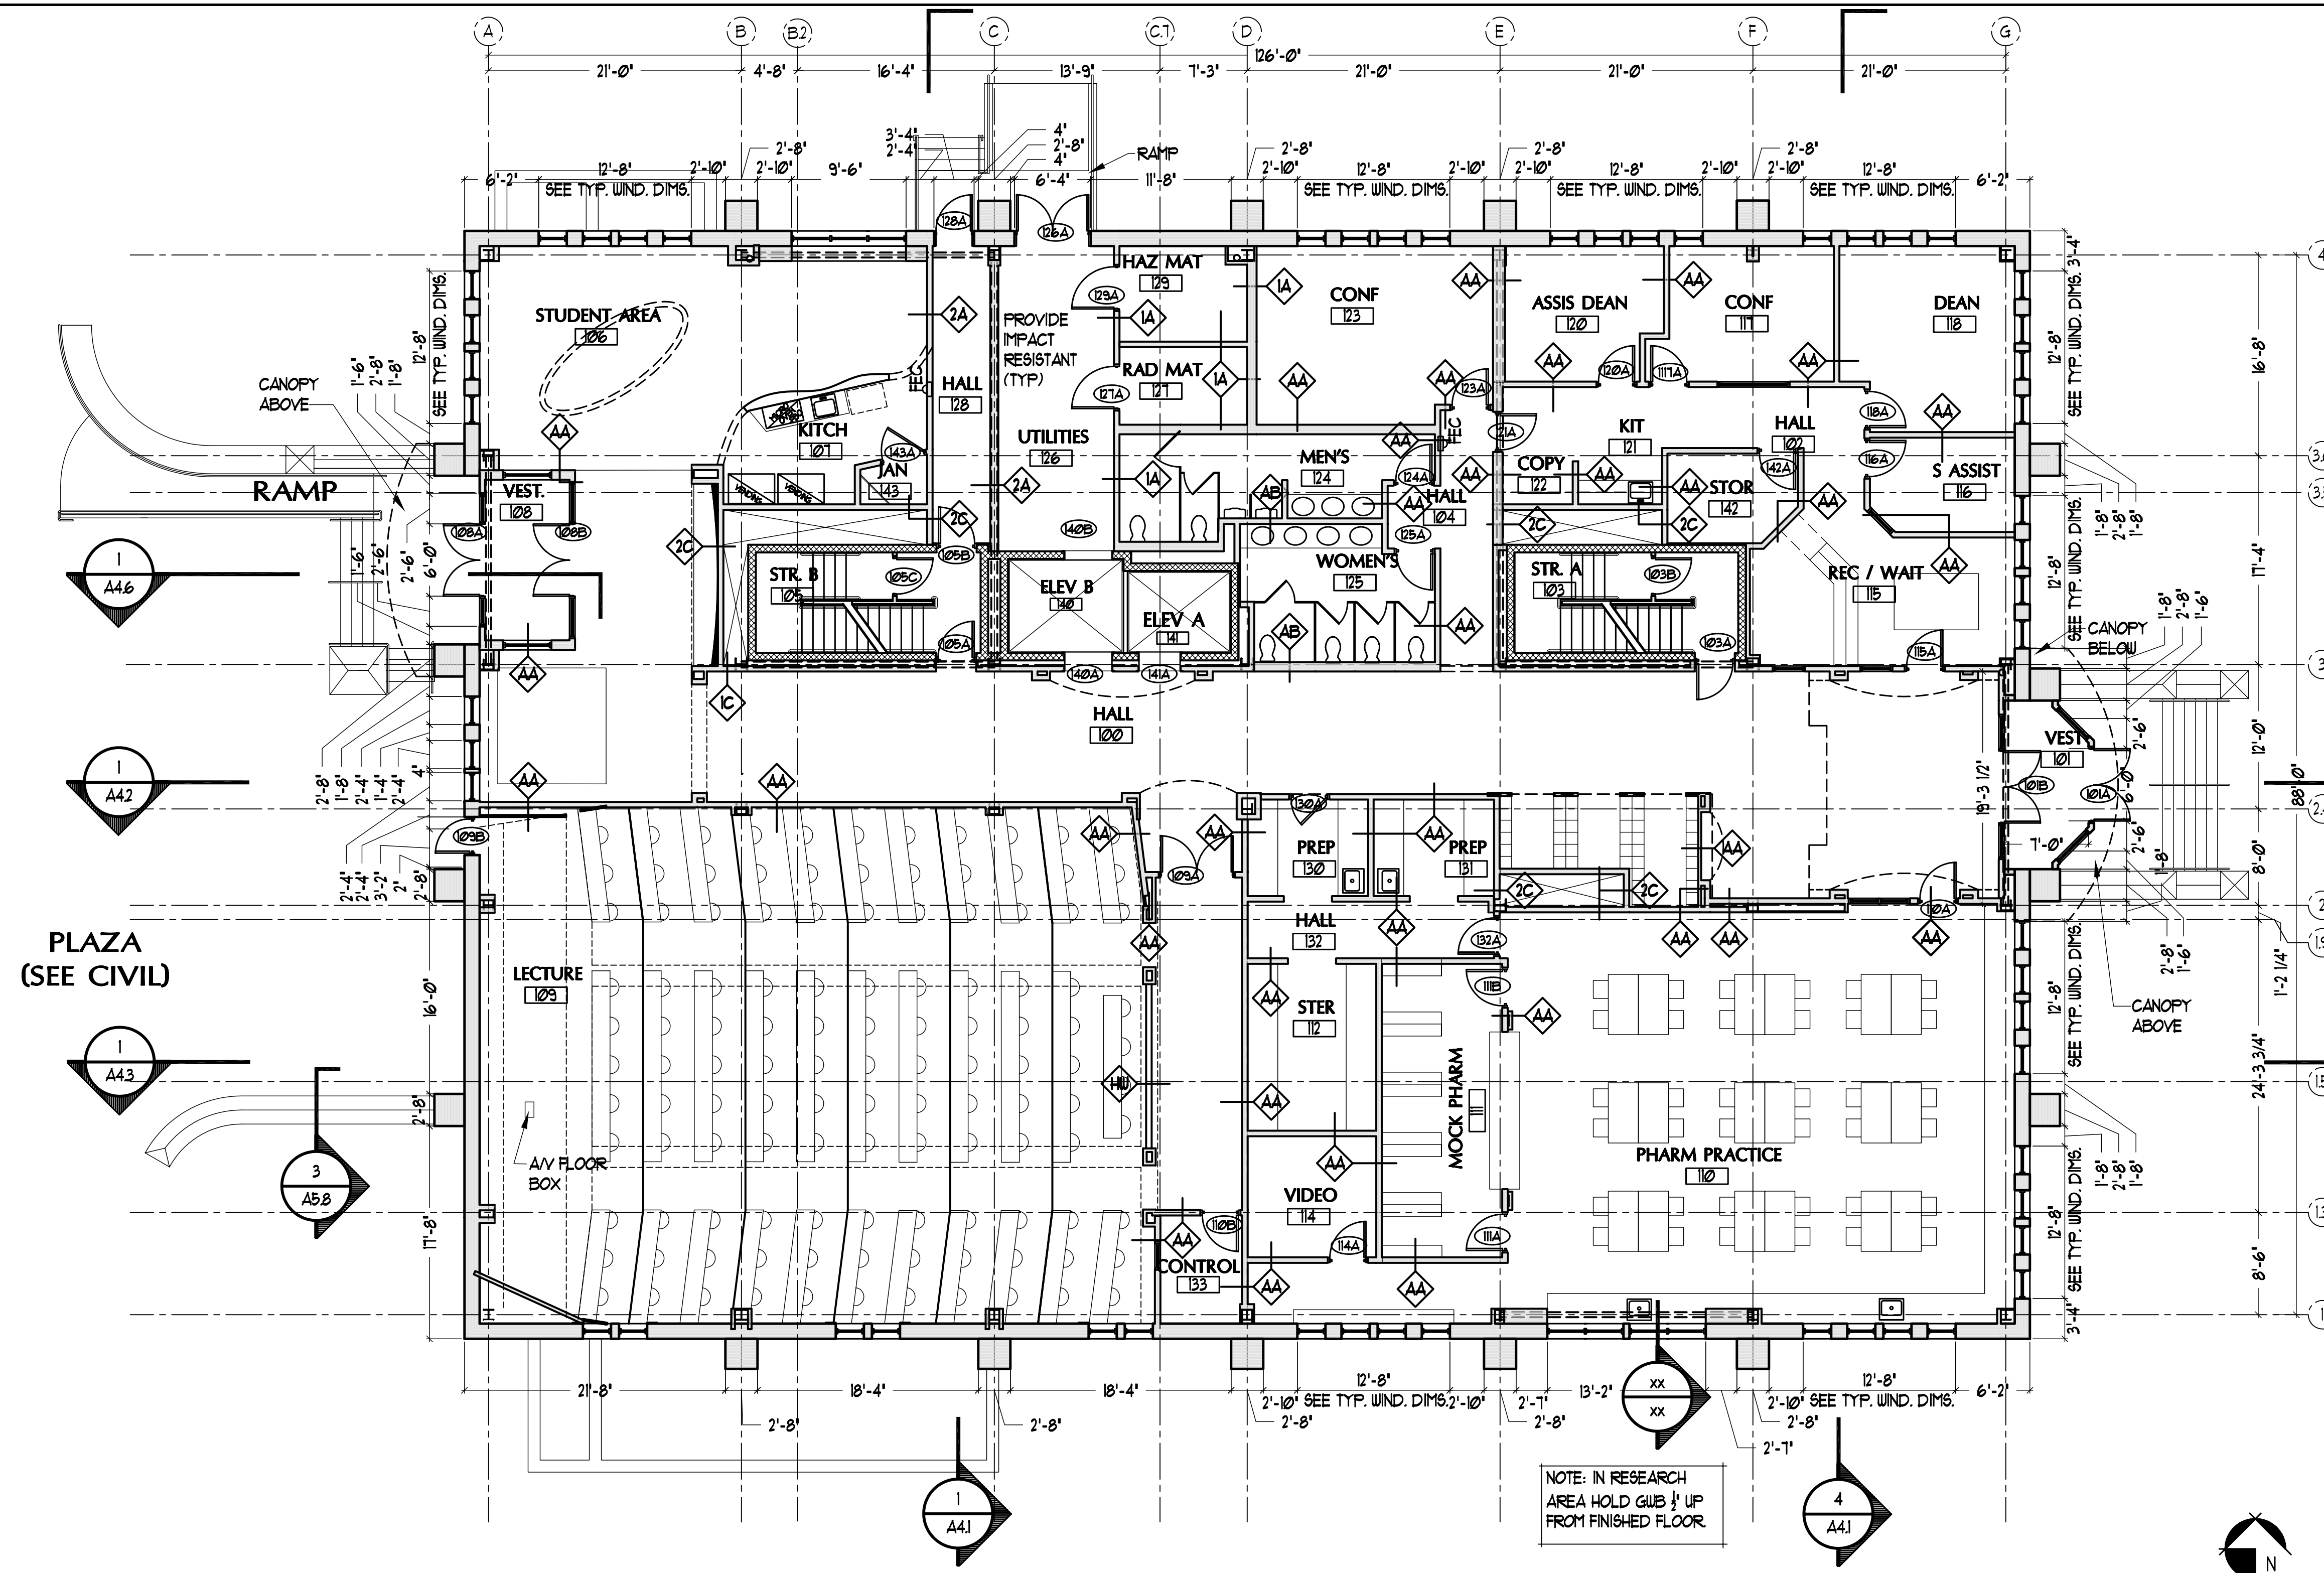

PLAZA
(SEE CIVIL)

NOTE: IN RESEARCH
AREA HOLD GUB 1/2" UP
FROM FINISHED FLOOR.

1 FIRST FLOOR PLAN
SCALE: 1/8" = 1'-0"

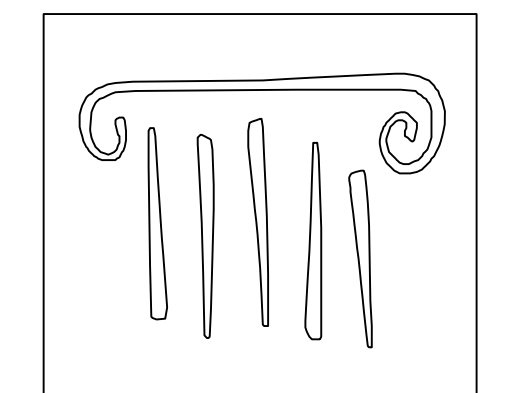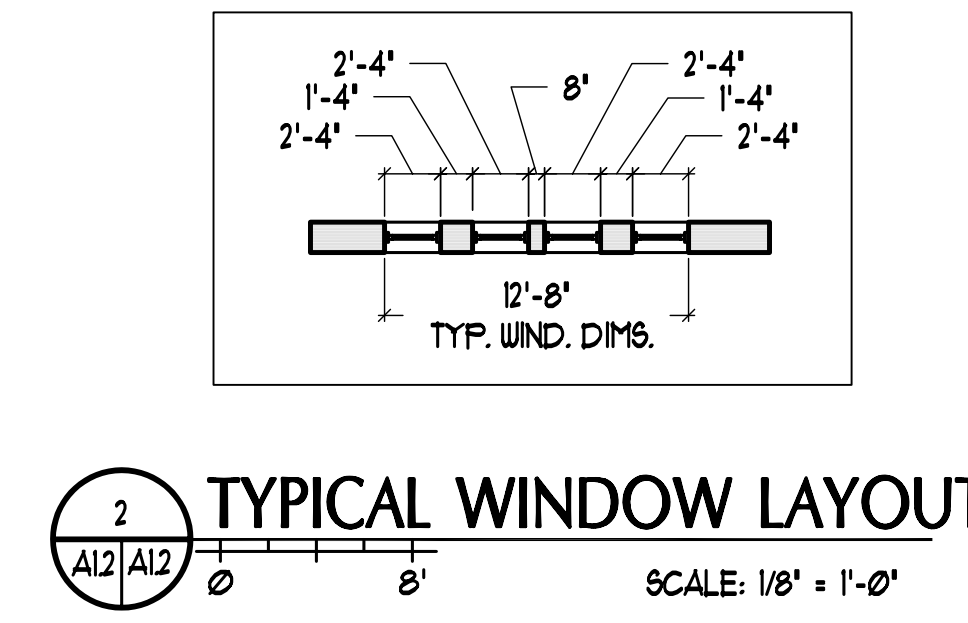

PORT CITY ARCHITECTURE

65 NEWBURY STREET
PORTLAND, ME 04101
207.761.9000
fax: 207.761.2010
lita@portcityarch.com

JACOBS CONSULTANCY
GPE Laboratory Planning Practice

VANZELM CONSULTANTS
VANZELM HEYWOOD & SHAFORD, INC.

BECKER structural engineers, inc.

SYTDesign CONSULTANTS
CIVIL ENGINEERING & LANDSCAPE ARCHITECTURE

ALLIED/COOK CONSTRUCTION

Favreau electric

Titan Mechanical
MECHANICAL CONTRACTORS

UNIVERSITY OF NEW ENGLAND

COLLEGE OF PHARMACY

716 STEVENS AVENUE, PORTLAND, ME

DATE	DESCRIPTION
	PERMIT SET
Date Issued	01/24/08
Project Number	06506

SHEET NAME
FIRST FLOOR PLAN

Drawn By
EAC / AM1

Checked By
LAS

A1.2

PERMIT SET - NOT FOR CONSTRUCTION