

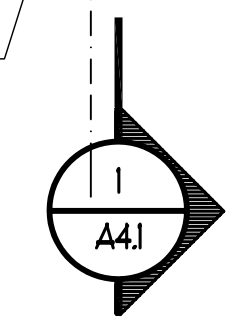
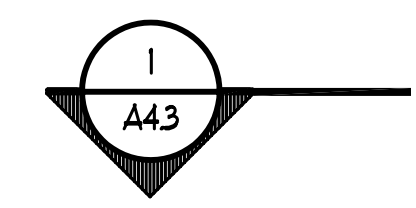
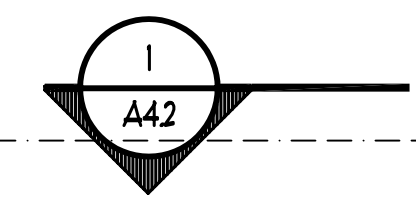
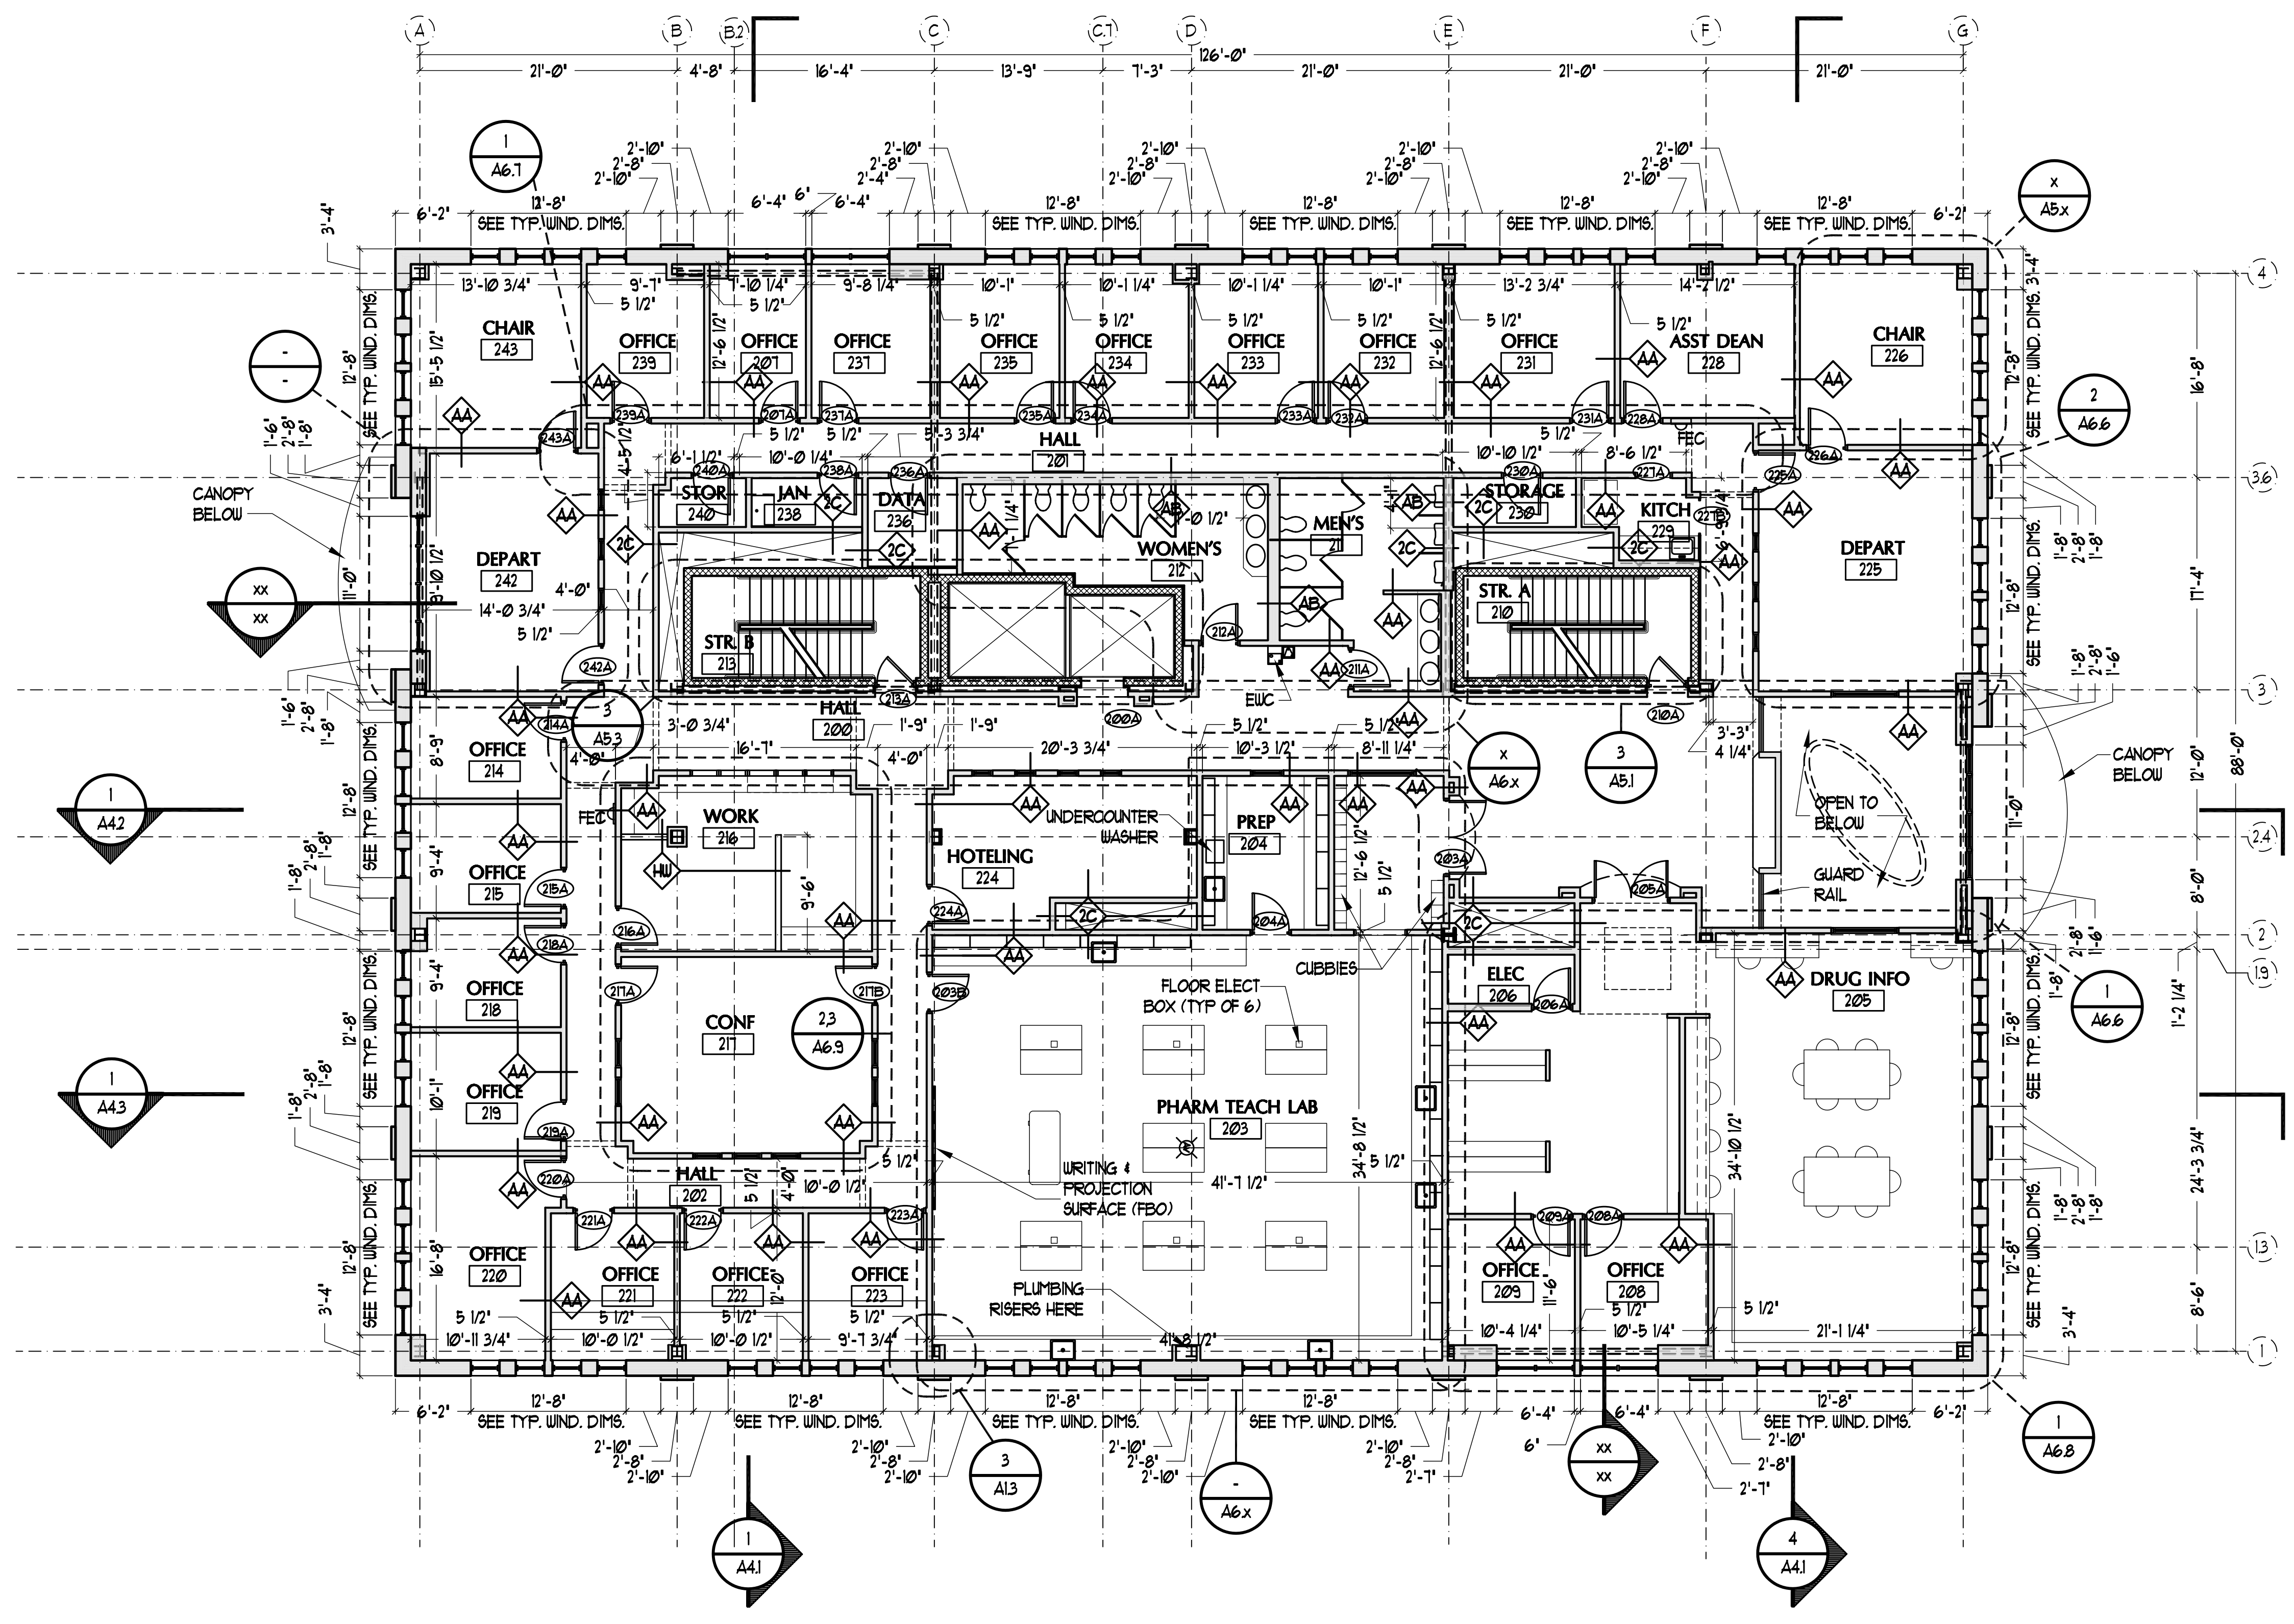


IF THIS SHEET IS NOT 24 X 36 IT IS A REDUCED SCALE PRINT - SCALE ACCORDINGLY

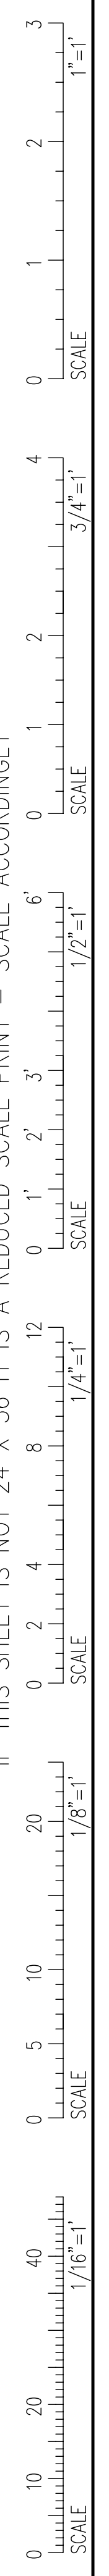


1 SECOND FLOOR PLAN
SCALE: 1/8" = 1'-0"

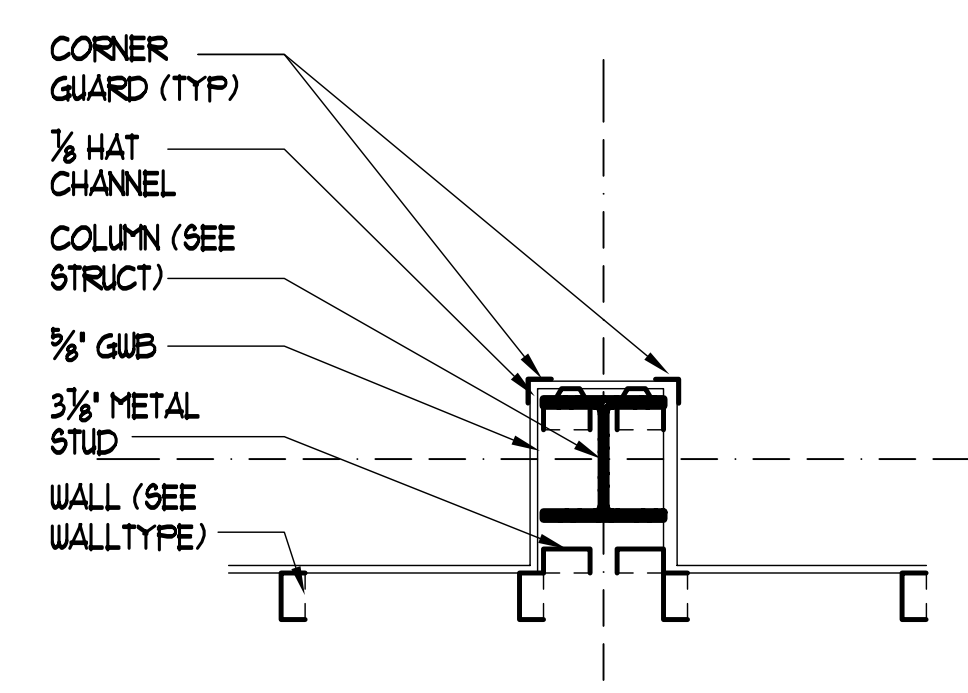

3 TYPICAL COLUMN DETAIL
SCALE: 1/8" = 1'-0"

2 TYPICAL WINDOW LAYOUT
SCALE: 1/8" = 1'-0"

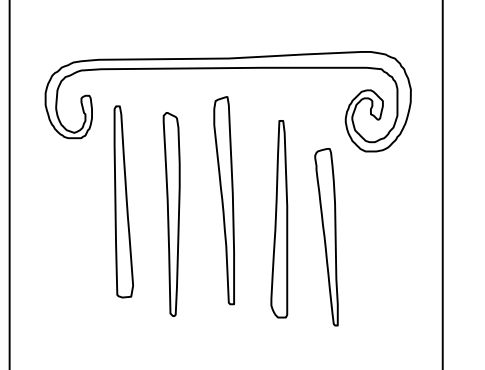

PORT CITY ARCHITECTURE

65 NEWBURY STREET
PORTLAND, ME 04101
207.761.9000
fax: 207.761.2010
lita@portcityarch.com

JACOBS CONSULTANCY
GPB Laboratory Planning Practice

VANZELM
VANZELM HEYWOOD & SHADFORD, INC.

BECKER
Structural Engineers, Inc.

SYTDesign CONSULTANTS
CIVIL ENGINEERING & LANDSCAPE ARCHITECTURE

ALLIED/COOK
CONSTRUCTION

Favreau
MECHANICAL

Titan Mechanical
MECHANICAL CONTRACTORS

UNIVERSITY OF NEW ENGLAND

COLLEGE OF PHARMACY

716 STEVENS AVENUE, PORTLAND, ME

| DATE | DESCRIPTION |
|----------------|-------------|
| | PERMIT SET |
| Date Issued | 01/24/08 |
| Project Number | 06506 |

SHEET NAME
SECOND FLOOR PLAN

Drawn By
EAC / ANM

Checked By
LAS

A1.3

PERMIT SET - NOT FOR CONSTRUCTION

COPYRIGHT: Reuse or reproduction of the contents of this document is not permitted without written permission of PORT CITY ARCHITECTURE PA