


IF THIS SHEET IS NOT 24 X 36 IT IS A REDUCED SCALE PRINT - SCALE ACCORDINGLY



2 EAST ELEVATION


SCALE: 1/8" = 1'-0"

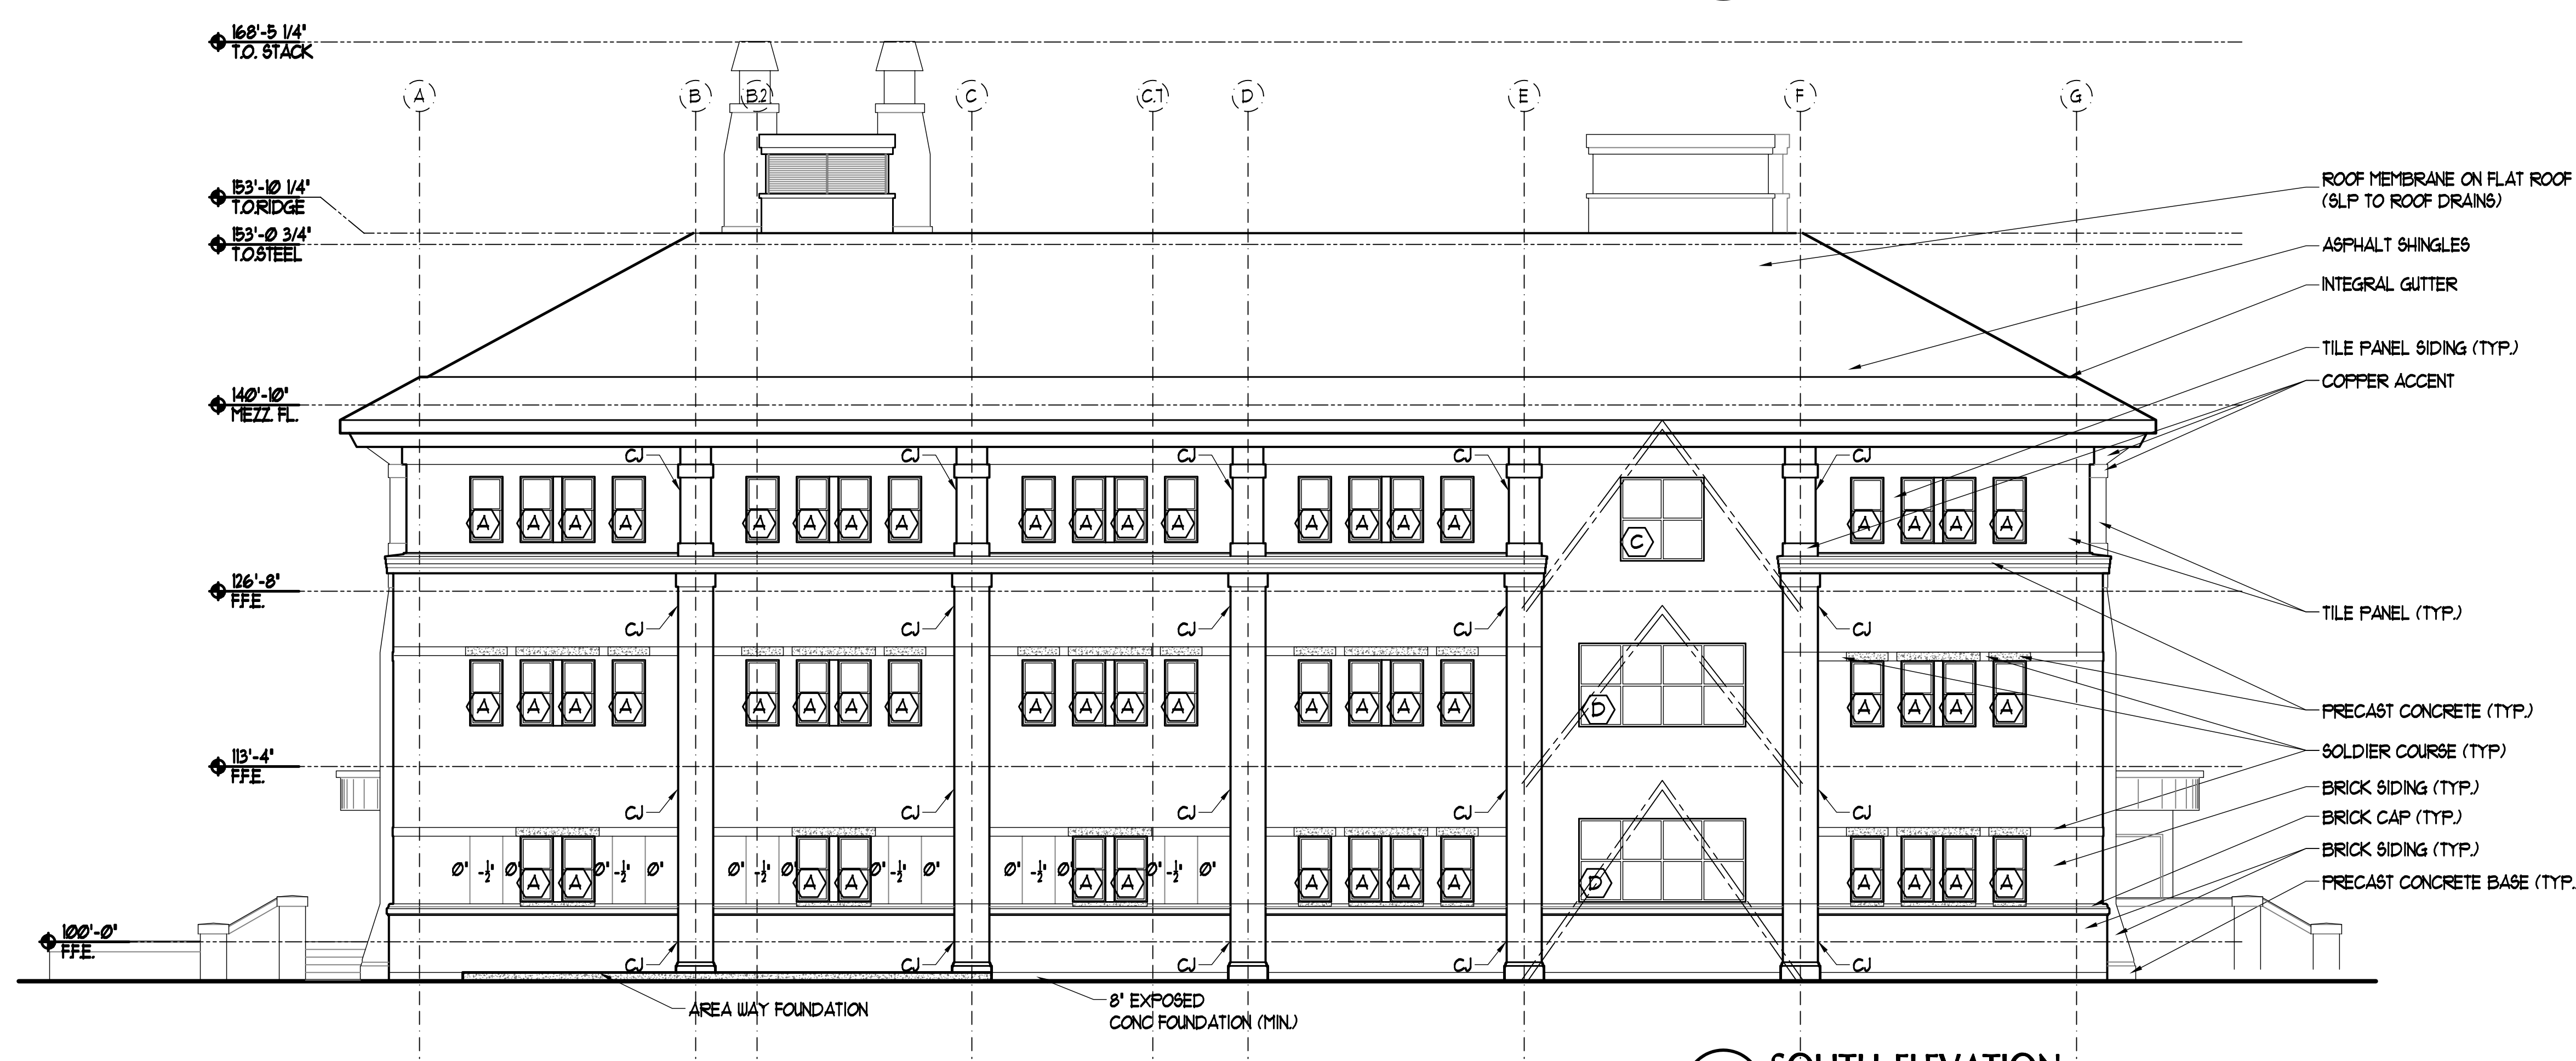

1 SOUTH ELEVATION

SCALE: 1/8" = 1'-0"

PERMIT SET - NOT FOR CONSTRUCTION

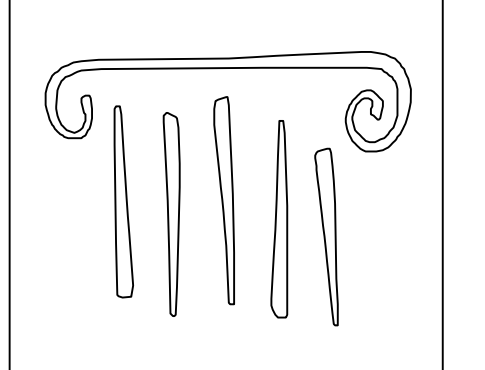

PORT CITY ARCHITECTURE

65 NEWBURY STREET
 PORTLAND, ME 04101
 207.761.9000
 fax: 207.761.2010
 lita@portcityarch.com

JACOBS CONSULTANCY
 GPR Laboratory Planning Practice

VANZELM
 CONSULTANTS
 VANZELM HEYWOOD & SHADFORD, INC.

BECKER
 structural engineers, inc.

SYTDesign
 CONSULTANTS
 CIVIL ENGINEERING & LANDSCAPE ARCHITECTURE

ALLIED/COOK
 CONSTRUCTION

Favreau
 electric

Titan Mechanical
 inc.

UNIVERSITY OF NEW ENGLAND

COLLEGE OF PHARMACY

716 STEVENS AVENUE, PORTLAND, ME

DATE	DESCRIPTION
	PERMIT SET
Date Issued	01/24/08
Project Number	06506

SHEET NAME
ELEVATIONS

Drawn By
 EAC / ANM
 Checked By
 LAS

A3.1