


3  
A8.2  
WALL SECTION AT REAR CANOPY  
SCALE: 3/8" = 1'-0"

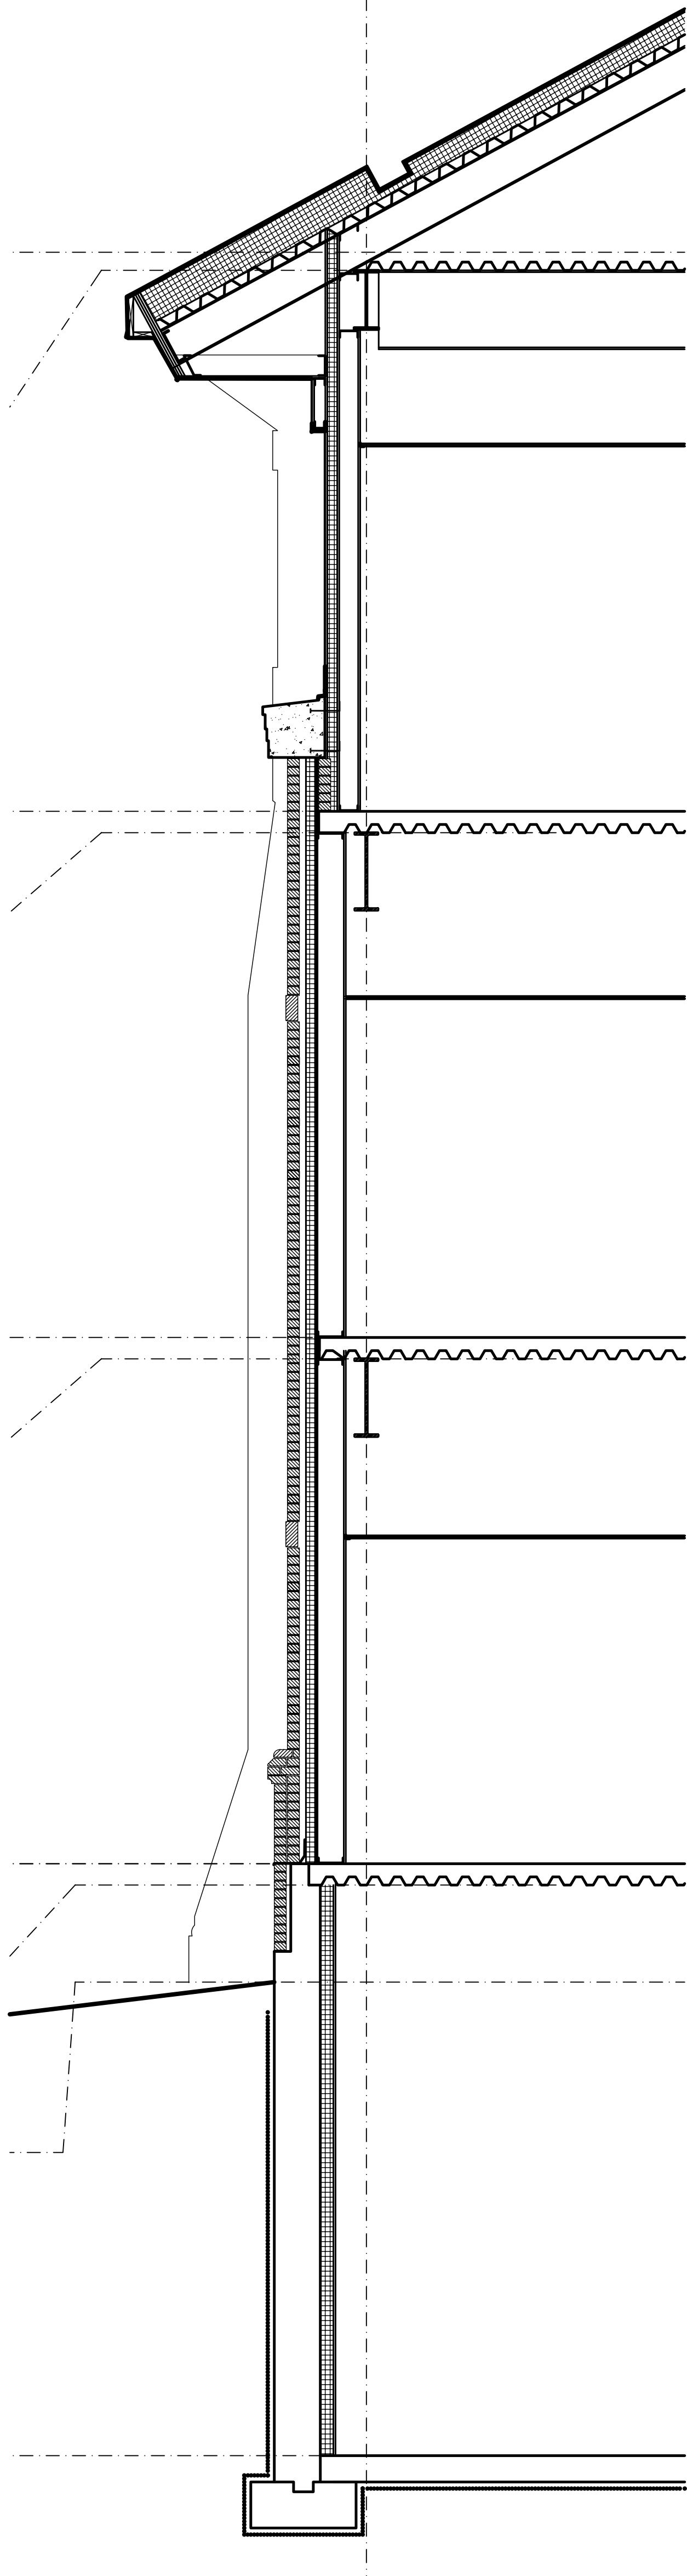

2  
WALL SECTION W/ NO WINDOWS  
SCALE: 3/8" = 1'-0"

COPYRIGHT: Reuse or reproduction of the contents of this document is not permitted without written permission of PORT CITY ARCHITECTURE, PA

PERMIT SET - NOT FOR CONSTRUCTION

<p><b>PORT CITY ARCHITECTURE</b></p> <p>65 NEWBURY STREET PORTLAND, ME 04101 fax: 207.761.9000 lit@portcityarch.com</p>	<p><b>VANZELM</b></p> <p>VANZELM BIRNBAUM &amp; BODINER, INC.</p>	<p><b>BECKER</b></p> <p>STRUCTURAL ENGINEERS, INC.</p>	<p><b>SYTDesign</b></p> <p>CONSULTANTS</p> <p>CIVIL ENGINEERING &amp; LANDSCAPE ARCHITECTURE</p>	<p><b>ALLIED/COOK</b></p> <p>CONSTRUCTION</p>	<p><b>RYAN</b></p> <p>Mechanical</p>	<p><b>UNIVERSITY OF NEW ENGLAND</b></p> <p><b>COLLEGE OF PHARMACY</b></p> <p>7% STEPS ABOVE, PORTLAND, ME</p>	<p><b>WALL SECTIONS</b></p> <p style="font-size: 2em; font-weight: bold;">A4.6</p>						
<table border="1" style="width: 100%; border-collapse: collapse;"> <thead> <tr> <th>DATE</th> <th>DESCRIPTION</th> </tr> </thead> <tbody> <tr> <td>01/24/08</td> <td>PERMIT SET</td> </tr> <tr> <td>06/5/06</td> <td>Project Number</td> </tr> </tbody> </table>								DATE	DESCRIPTION	01/24/08	PERMIT SET	06/5/06	Project Number
DATE	DESCRIPTION												
01/24/08	PERMIT SET												
06/5/06	Project Number												