



IF THIS SHEET IS NOT 24 X 36 IT IS A REDUCED SCALE PRINT - SCALE ACCORDINGLY

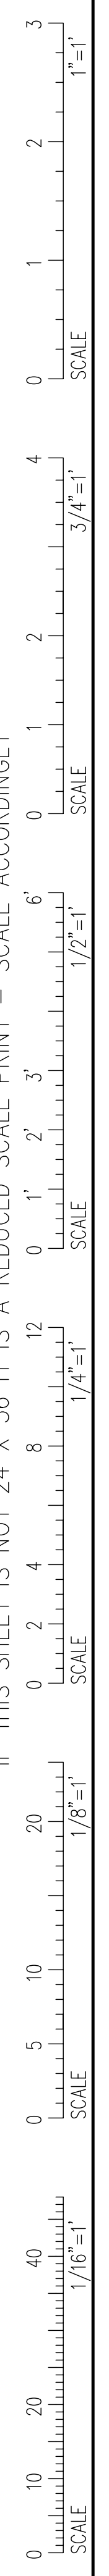

## DOOR SCHEDULE

NUM	DESCRIPTION	SIZE	DOOR			FRAME	NOTES
			MAT	Type	RATING		
001A	HALL TO STAIR A	3'-0" X 7'-0"	WD	4	1 1/2 HR	MTL	
002A	EMER EXIT TO HALL	3'-6" X 7'-0"	WD	9	--	MTL	
002B	HALL TO EMER EXIT	3'-6" X 7'-0"	WD	9	--	MTL	E
003A	CONT TO HALL	(2) 3'-0" X 7'-0"	WD	10	--	MTL	B, E, G
004A	NMR TO CONT	(2) 3'-0" X 7'-0"	WD	10	--	MTL	E
006A	HALL TO BREAK	3'-0" X 7'-0"	WD	2	--	MTL	B (wiring only)
007A	BREAK TO STOR	3'-0" X 7'-0"	WD	5	--	MTL	E
008A	BREAK TO OFFICE	3'-0" X 7'-0"	WD	2	--	MTL	E
009A	HALL TO BIOHAZ	3'-0" X 7'-0"	WD	5	45 MIN	MTL	B
010A	HALL TO DATA	3'-0" X 7'-0"	WD	5	--	MTL	
011A	HALL TO PLUMB	3'-0" X 7'-0"	WD	5	45 MIN	MTL	
012A	HALL TO STAIR B	3'-0" X 7'-0"	WD	4	1 1/2 HR	MTL	
012B	STAIR B TO STAIR	3'-0" X 7'-0"	WD	4	1 1/2 HR	MTL	
013A	HALL TO HW	(2) 3'-0" X 7'-0"	WD	6	45 MIN	MTL	
015A	CW TO EMR	3'-0" X 7'-0"	WD	5	45 MIN	MTL	
017A	AHU TO ELEC	3'-0" X 7'-0"	WD	5	45 MIN	MTL	
018A	ELEC II TO AHU	3'-0" X 7'-0"	WD	5	45 MIN	MTL	
019A	ELEVATOR B	4'-0" X 7'-0"	N/A	N/A	--	MTL	B
021A	AL. TO W LOCK	3'-0" X 7'-0"	WD	5	--	MTL	E
022A	HALL TO HALL	(2) 3'-0" X 7'-0"	WD	6	--	MTL	E
023A	HALL TO HALL	(2) 3'-0" X 7'-0"	WD	10	--	MTL	E
023B	HALL TO STAIR	3'-0" X 7'-0"	WD	4	1 1/2 HR	MTL	E
024A	JAN TO HALL	3'-0" X 7'-0"	WD	5	--	MTL	E
025A	HALL TO HALL	3'-6" X 7'-0"	WD	2	--	MTL	B, E
026A	HALL TO QUAREN	6'-0" X 7'-0"	MTL	11	--	MTL	D, E
027A	HALL TO QUAREN	6'-0" X 7'-0"	MTL	11	--	MTL	D, E
029A	HALL TO QUAREN	6'-0" X 7'-0"	MTL	11	--	MTL	D, E
030A	HALL TO QUAREN	6'-0" X 7'-0"	MTL	11	--	MTL	D, E
031A	HALL TO QUAREN	3'-6" X 7'-0"	WD	2	--	MTL	B, E
032A	HALL TO FEED	7'-6" X 7'-0"	MTL	N/A	--	MTL	EF
033A	HALL TO SOILED	(2) 3'-0" X 7'-0"	WD	10	--	MTL	E
034A	HALL TO LAUNDRY	3'-0" X 7'-0"	WD	2	--	MTL	E
035A	HALL TO CLEAN	(2) 3'-0" X 7'-0"	WD	10	--	MTL	E
038A	HALL TO BED	7'-6" X 7'-0"	MTL	N/A	--	MTL	E, F
040A	HALL TO AHR	3'-6" X 7'-0"	WD	2	--	MTL	E, B, J
041A	HALL TO AHR	3'-6" X 7'-0"	WD	2	--	MTL	E, B, J
042A	HALL TO PROCEDE	3'-6" X 7'-0"	WD	2	--	MTL	E
043A	HALL TO AHR	3'-6" X 7'-0"	WD	2	--	MTL	E, B, J
044A	HALL TO PROCEDE	3'-6" X 7'-0"	WD	2	--	MTL	E
045A	HALL TO AHR	3'-6" X 7'-0"	WD	2	--	MTL	E, B, J
046A	HALL TO STERIL	(2) 3'-0" X 7'-0"	WD	10	--	MTL	E
047A	HALL TO AHR	3'-6" X 7'-0"	WD	2	--	MTL	E, B, J
048A	HALL TO AHR	3'-6" X 7'-0"	WD	2	--	MTL	E, B, J

NUM	DESCRIPTION	SIZE	DOOR			FRAME	NOTES
			MAT	Type	RATING		
048A	HALL TO AHR	3'-6" X 7'-0"	WD	2	--	MTL	E, B, J
049A	JAN TO HALL	3'-0" X 7'-0"	WD	5	--	MTL	E
050A	HALL TO EXPEND	3'-0" X 7'-0"	WD	5	--	MTL	E
051A	HALL TO ANIM REC	3'-6" X 7'-0"	WD	2	--	MTL	E
053A	AL. TO BREAK	3'-6" X 7'-0"	WD	2	--	MTL	E
053B	HALL TO AL.	3'-6" X 7'-0"	WD	2	--	MTL	E, J
054A	AL. TO M. LOCK	3'-0" X 7'-0"	WD	5	--	MTL	E, J
055A	HALL TO STOR	3'-0" X 7'-0"	WD	5	--	MTL	
101A	VESTIBULE TO EXT	(2) 3'-0" X 7'-0"	ALUM	7		ALUM	C
101B	HALL TO VESTIBULE	(2) 3'-0" X 7'-0"	ALUM	7	--	ALUM	
103A	STAIR A TO HALL	3'-0" X 7'-0"	WD	4	1 1/2 HR	MTL	A
103B	STAIR A TO STAIR B	3'-0" X 7'-0"	WD	4	1 1/2 HR	MTL	B
105A	HALL TO STAIR B	3'-0" X 7'-0"	WD	4	1 1/2 HR	MTL	A
105B	STAIR B TO HALL	3'-0" X 7'-0"	WD	4	1 1/2 HR	MTL	
105C	STAIR B TO VEST	3'-0" X 7'-0"	WD	4	1 1/2 HR	MTL	B
108A	VESTIBULE TO EXT	(2) 3'-0" X 7'-0"	ALUM	7	--	ALUM	B, C
108B	HALL TO VESTIBULE	(2) 3'-0" X 7'-0"	ALUM	7	--	ALUM	
109A	LECTURE TO HALL	(2) 3'-0" X 7'-0"	WD	8	--	MTL	A
109B	LECTURE TO EXT	3'-0" X 7'-0"	MTL	5	--	MTL	C, B
110B	HALL TO PHARM	3'-0" X 7'-0"	WD	3	--	MTL	A
111A	PHARM TO MOCK		WD	2	--	MTL	
111B	PHARM TO MOCK	3'-0" X 7'-0"	WD	2	--	MTL	
114A	PHARM TO VIDEO	3'-0" X 7'-0"	WD	5	--	MTL	
115A	HALL TO REC/WAIT	3'-0" X 7'-0"	WD	3	--	MTL	A
116A	WAIT TO S ASSIST	3'-0" X 7'-0"	WD	3	--	MTL	
117A	HALL TO CONF	3'-0" X 7'-0"	WD	3	--	MTL	
118A	HALL TO DEAN	3'-0" X 7'-0"	WD	3	--	MTL	
120A	HALL TO ASS DEAN	3'-0" X 7'-0"	WD	3	--	MTL	
121A	HALL TO KIT	3'-0" X 7'-0"	WD	3	--	MTL	
123A	HALL TO CONF	3'-0" X 7'-0"	WD	3	--	MTL	
124A	HALL TO MENS	3'-0" X 7'-0"	WD	5	--	MTL	
125A	HALL TO WOMENS	3'-0" X 7'-0"	WD	5	--	MTL	
126A	UTIL TO EXTERIOR	(2) 3'-0" X 7'-0"	MTL	6	--	MTL	B
127A	RAD MAT TO UTIL	3'-0" X 7'-0"	WD	5	45 MIN	MTL	
128A	HALL TO EXTERIOR	3'-0" X 7'-0"	MTL	5	1 1/2 HR	MTL	
129A	HAZ MAT TO UTILITIES	3'-0" X 7'-0"	WD	5	45 MIN	MTL	
130A	HALL TO PREP	3'-0" X 7'-0"	WD	5	--	MTL	
132A	PHARM TO HALL	3'-0" X 7'-0"	WD	2	--	MTL	
140A	HALL TO ELEV B	4'-0" X 7'-0"	N/A	N/A	--	MTL	B
141A	HALL TO ELEV A	3'-0" X 7'-0"	N/A	N/A	--	MTL	
142A	HALL TO STOR	3'-0" X 7'-0"	WD	5	--	MTL	
143A	JAN TO KITCH	3'-0" X 7'-0"	WD	5		MTL	

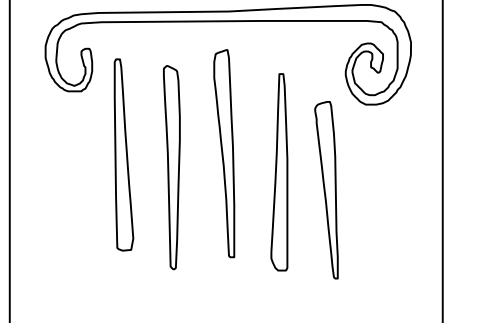

PORT CITY ARCHITECTURE

65 NEWBURY STREET  
 PORTLAND, ME 04101  
 207.761.9000  
 fax: 207.761.2010  
 lita@portcityarch.com



UNIVERSITY OF NEW ENGLAND

COLLEGE OF PHARMACY

716 STEVENS AVENUE, PORTLAND, ME

DATE	DESCRIPTION
	PERMIT SET
Date Issued	01/24/08
Project Number	06506
	GODDARD

SHEET NAME  
**SCHEDULES**

Drawn By  
 EAC / ANM  
 Checked By  
 LAS

**A7.1**

**PERMIT SET - NOT FOR CONSTRUCTION**

COPYRIGHT: Reuse or reproduction of the contents of this document is not permitted without written permission of PORT CITY ARCHITECTURE PA