

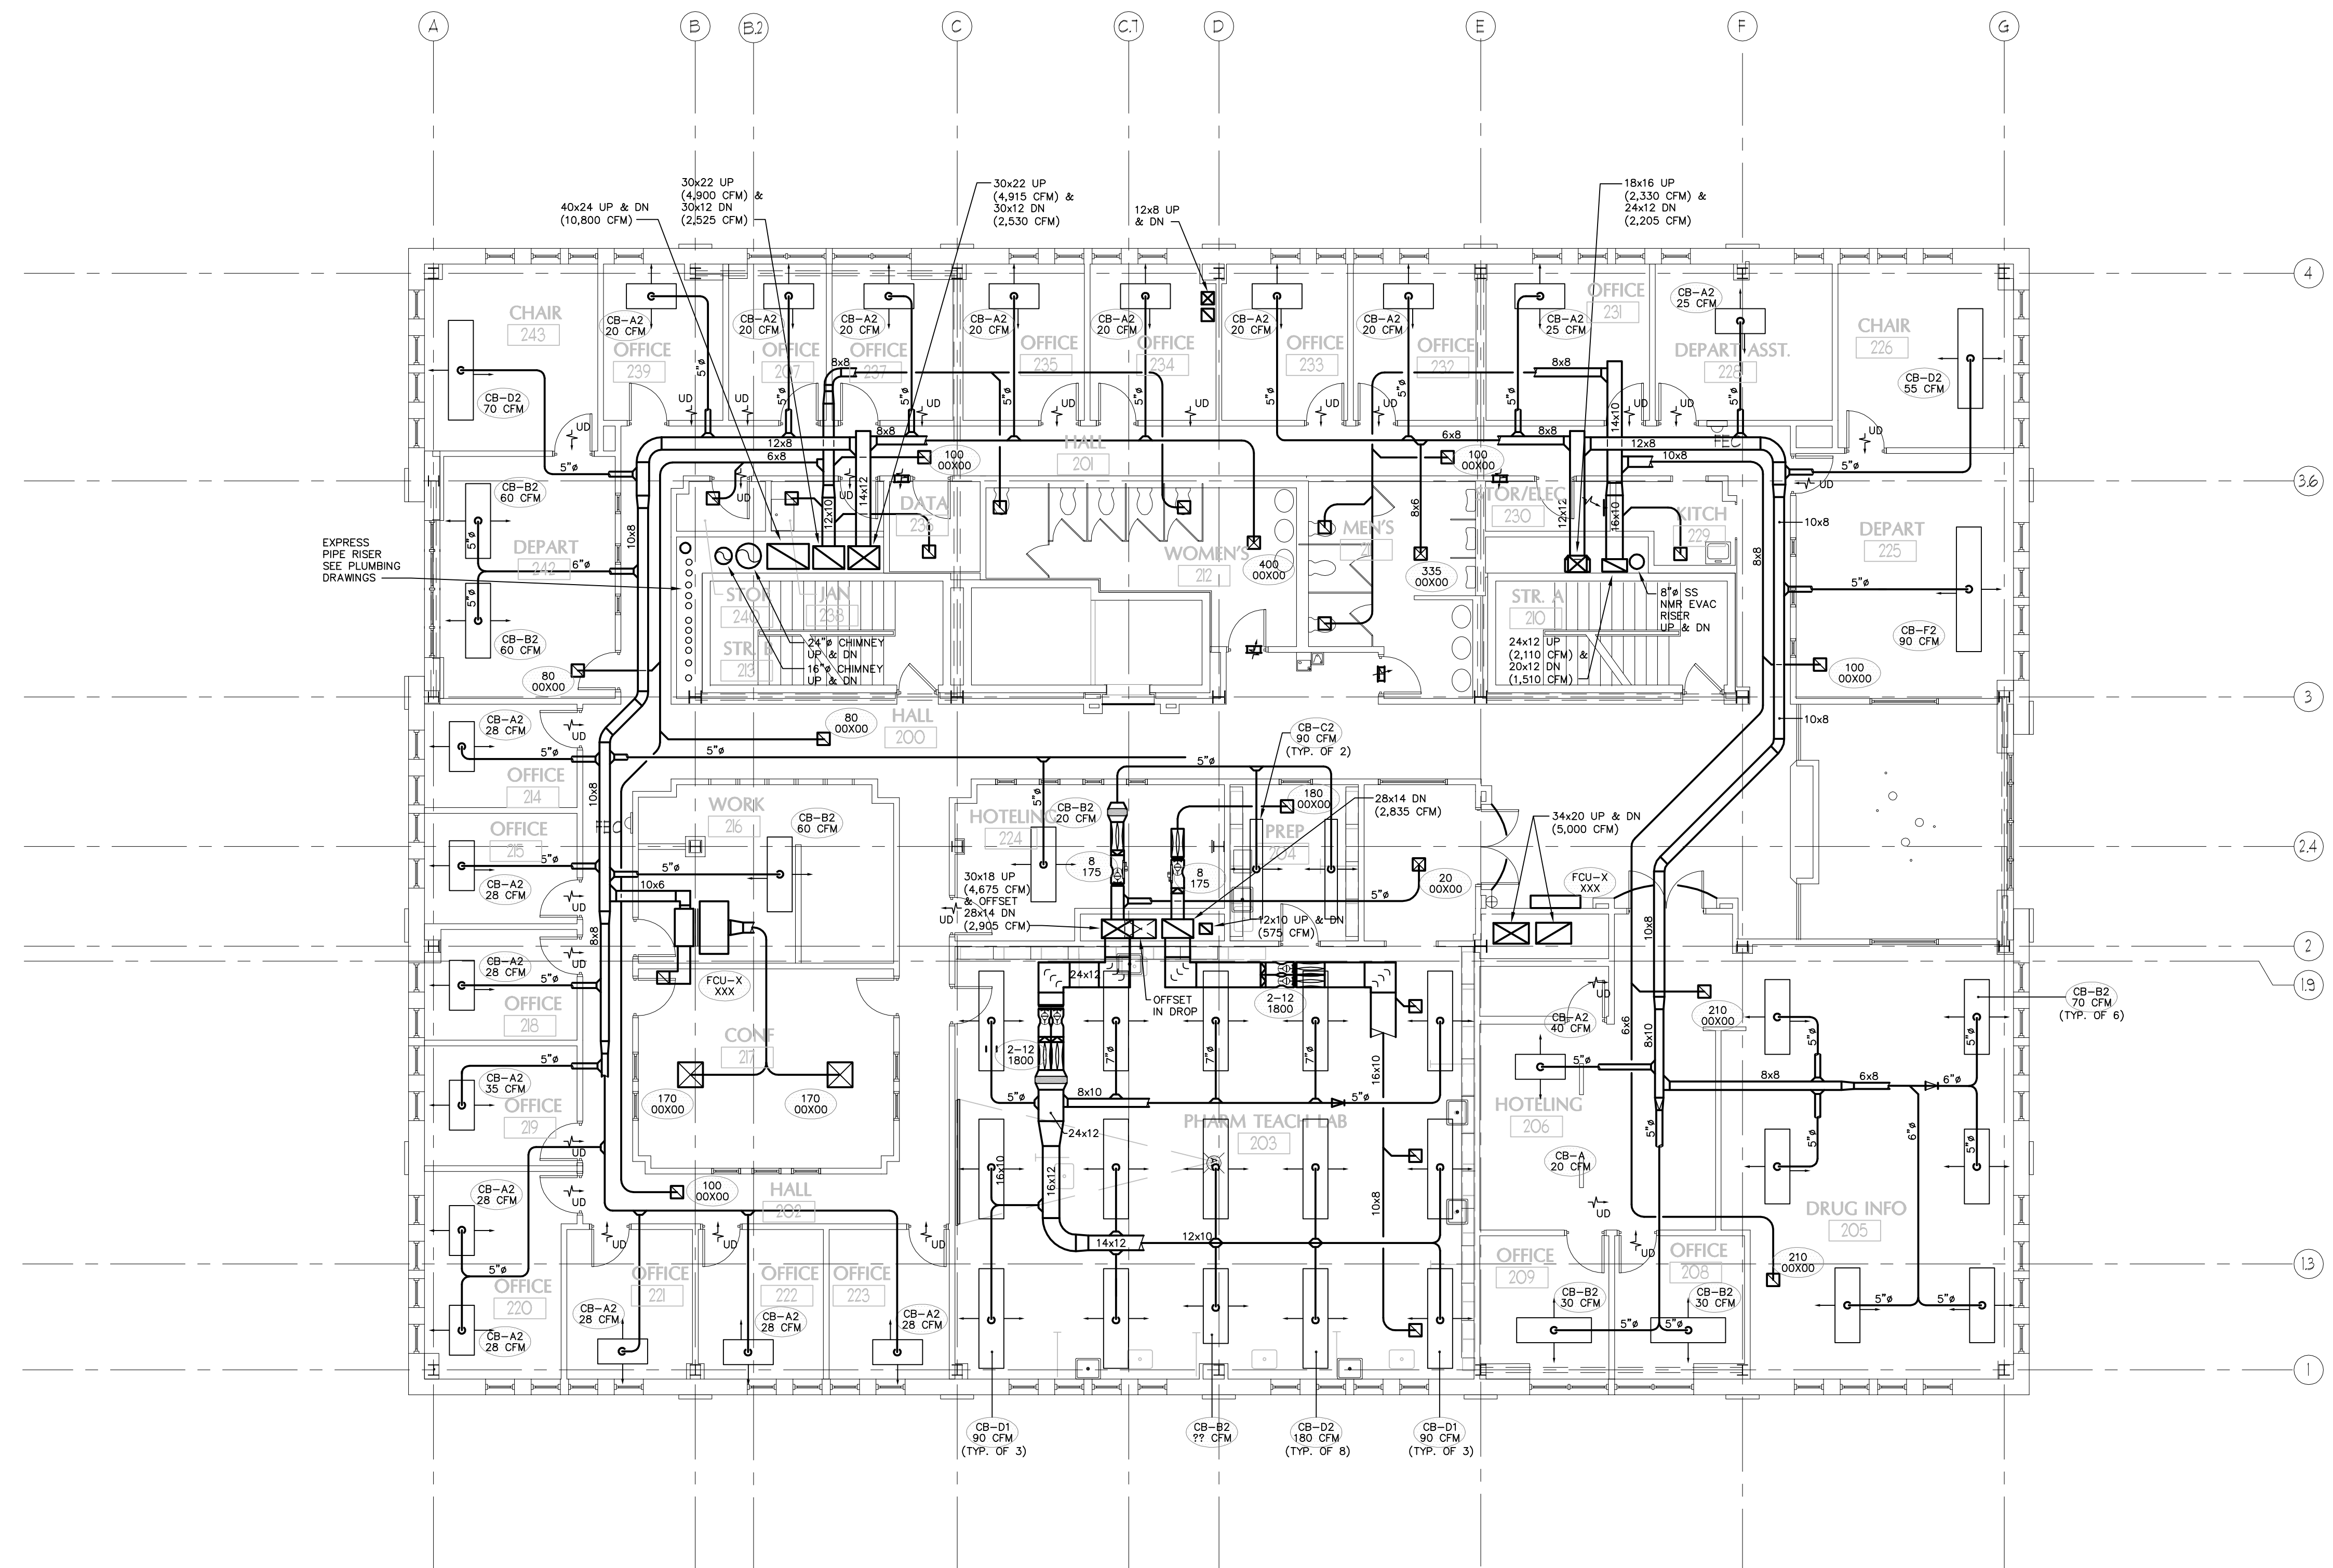



IF THIS SHEET IS NOT 24 X 36 IT IS A REDUCED SCALE PRINT - SCALE ACCORDINGLY

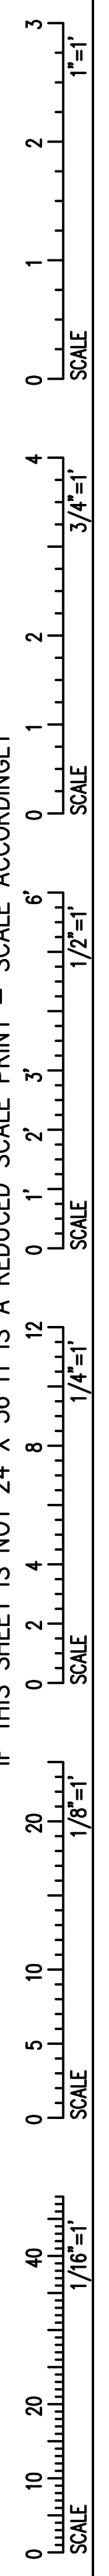

1 MECHANICAL SECOND FLOOR PLAN
Scale: 1/8"=1'-0"

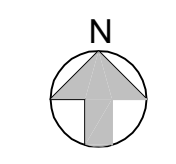


PERMIT SET - NOT FOR CONSTRUCTION

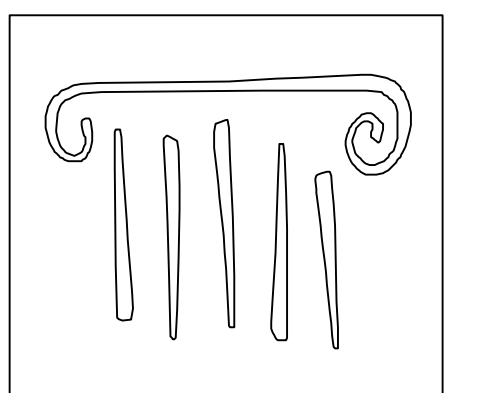

PORT CITY ARCHITECTURE

65 NEWBURY STREET
PORTLAND, ME 04101
207.761.9000
fax: 207.761.2010
lita@portcityarch.com

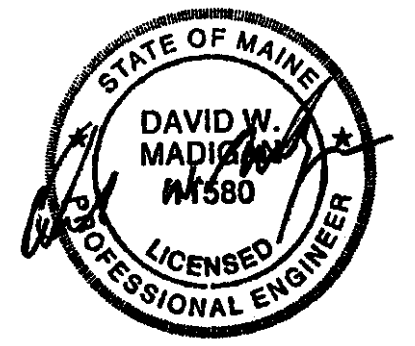

VANZELM ENGINEERS

VANZELM HEYWOOD & SHADFORD, INC.
10 TALCOTT NOYSE FARMINGTON, CT 06032
TEL: (860)284-2004 FAX: (860)284-2006
PROJECT NO.: 2007120.00

BECKER structural engineers, inc.

SYTDesign CONSULTANTS
CIVIL ENGINEERING & LANDSCAPE ARCHITECTURE



| # | DATE | DESCRIPTION |
|---|----------|----------------|
| | | PERMIT SET |
| | 01/24/08 | Date Issued |
| | 06506 | Project Number |

SHEET NAME
MECHANICAL SECOND FLOOR PLAN

Drawn By
WGS
Checked By
DWM/FBH
M1.3