
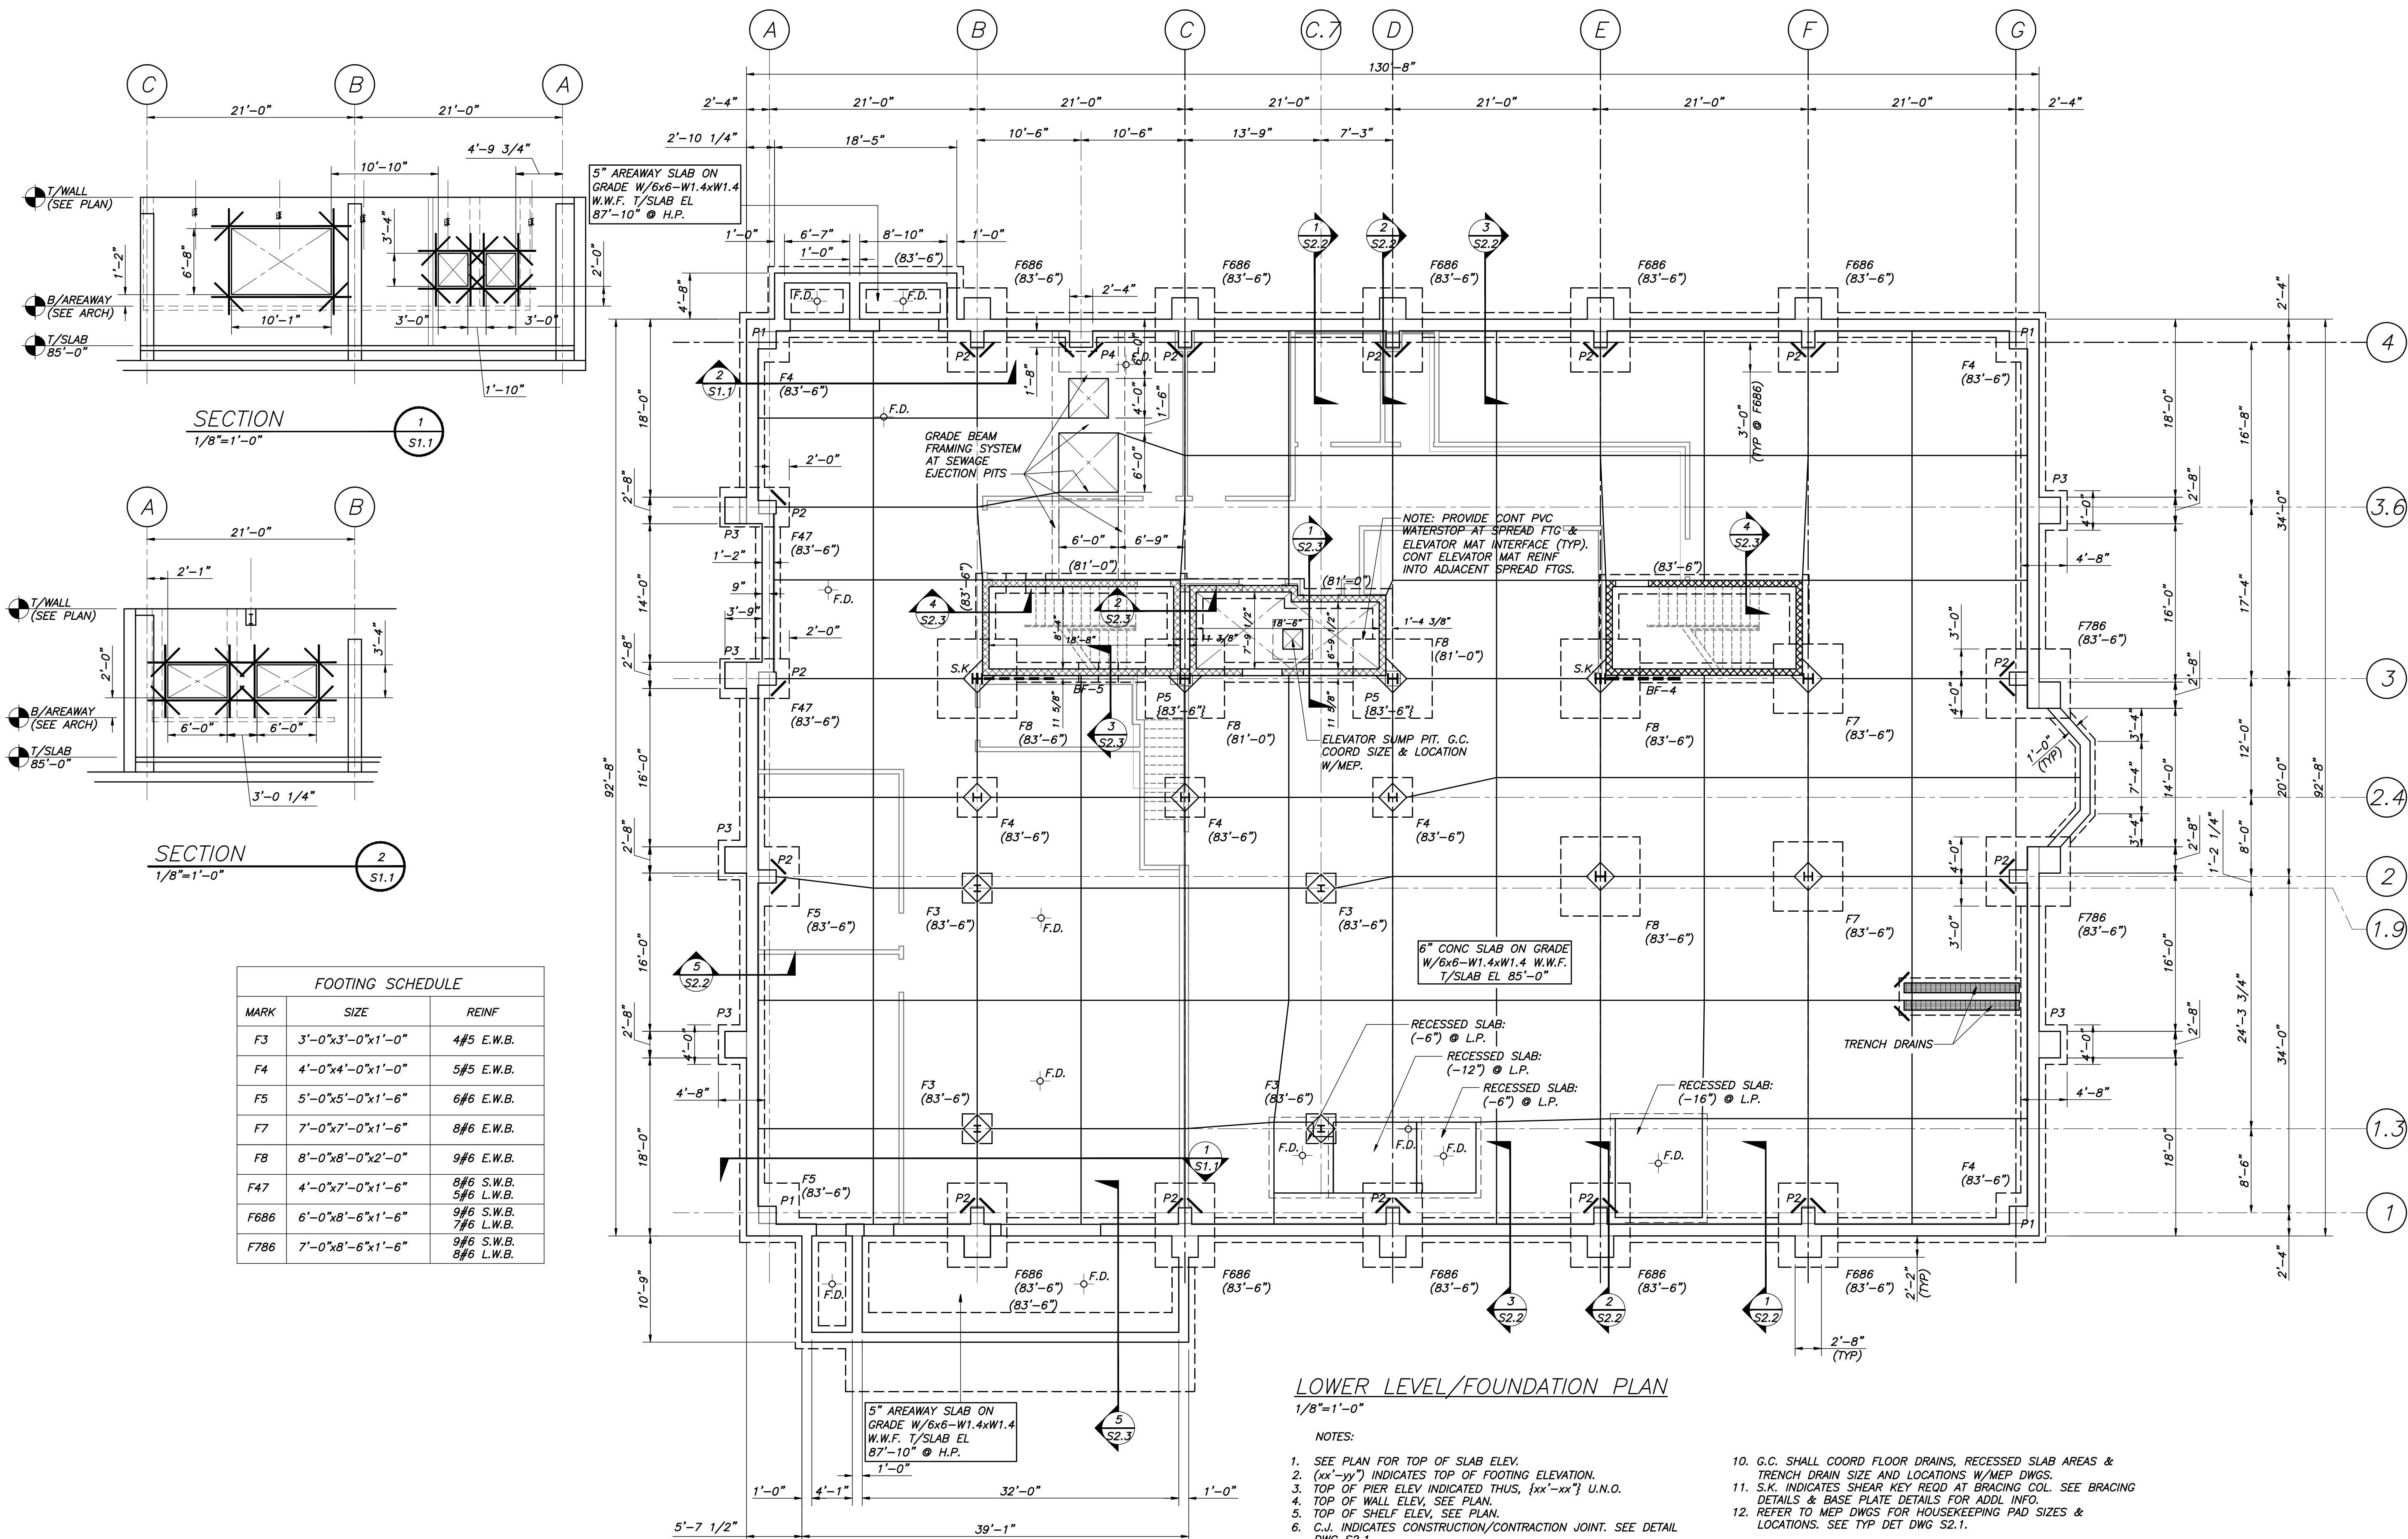



IF THIS SHEET IS NOT 24 X 36 IT IS A REDUCED SCALE PRINT - SCALE ACCORDINGLY

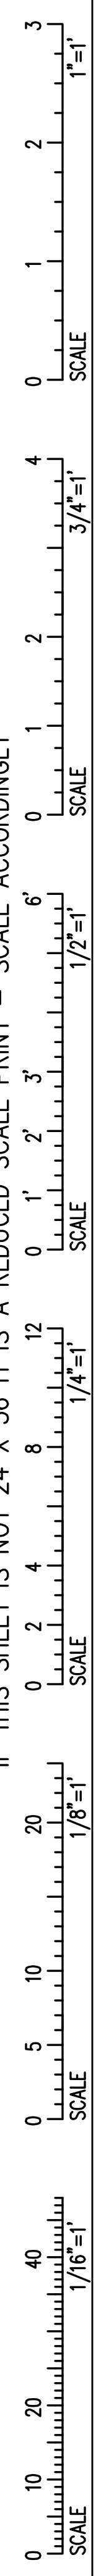

FOOTING SCHEDULE		
MARK	SIZE	REINF
F3	3'-0"x3'-0"x1'-0"	4#5 E.W.B.
F4	4'-0"x4'-0"x1'-0"	5#5 E.W.B.
F5	5'-0"x5'-0"x1'-6"	6#6 E.W.B.
F7	7'-0"x7'-0"x1'-6"	8#6 E.W.B.
F8	8'-0"x8'-0"x2'-0"	9#6 E.W.B.
F47	4'-0"x7'-0"x1'-6"	8#6 S.W.B. 5#6 L.W.B.
F686	6'-0"x8'-6"x1'-6"	9#6 S.W.B. 7#6 L.W.B.
F786	7'-0"x8'-6"x1'-6"	9#6 S.W.B. 8#6 L.W.B.


LOWER LEVEL/FOUNDATION PLAN
1/8"=1'-0"

- NOTES:
- SEE PLAN FOR TOP OF SLAB ELEV.
 - (xx'-yy') INDICATES TOP OF FOOTING ELEVATION.
 - TOP OF PIER ELEV INDICATED THUS, {xx'-xx'} U.N.O.
 - TOP OF WALL ELEV, SEE PLAN.
 - TOP OF SHELF ELEV, SEE PLAN.
 - C.J. INDICATES CONSTRUCTION/CONTRACTION JOINT. SEE DETAIL DWG S2.1.
 - CENTERLINES OF PIERS/FOOTINGS SHALL BE CENTERED ON COLUMN CENTERLINES.
 - Fx INDICATES FOOTING DESIGNATION. SEE FOOTING SCHEDULE, THIS DWG.
 - Px INDICATES PIER DESIGNATION. SEE PIER DETAILS DWG S2.2
 - G.C. SHALL COORD FLOOR DRAINS, RECESSED SLAB AREAS & TRENCH DRAIN SIZE AND LOCATIONS W/MEP DWGS.
 - S.K. INDICATES SHEAR KEY REQ'D AT BRACING COL. SEE BRACING DETAILS & BASE PLATE DETAILS FOR ADDL INFO.
 - REFER TO MEP DWGS FOR HOUSEKEEPING PAD SIZES & LOCATIONS. SEE TYP DET DWG S2.1.

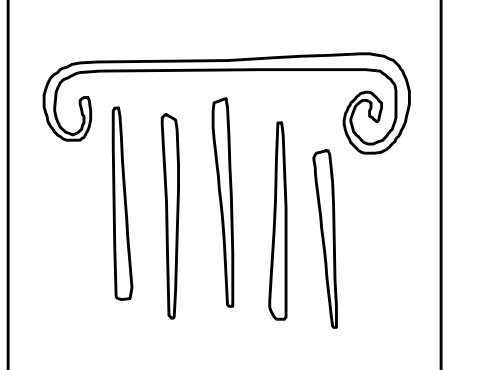

PORT CITY ARCHITECTURE

65 NEWBURY STREET
PORTLAND, ME 04101
207.761.9000
fax: 207.761.2010
lita@portcityarch.com

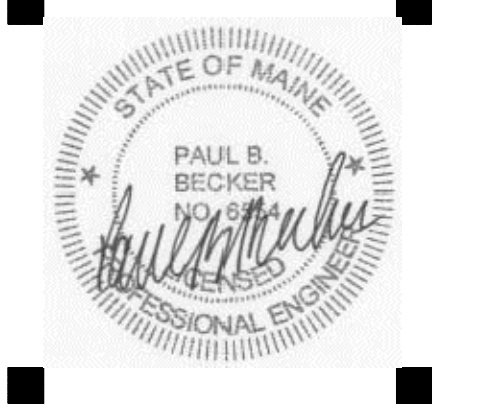

JACOBS CONSULTANCY
GPR Laboratory Planning Practice

VANZELM ENGINEERS
VANZELM TIMBER & BRADFORD, INC.

BECKER
Structural Engineers, Inc.

SYTDesign CONSULTANTS
CIVIL ENGINEERING & LANDSCAPE ARCHITECTURE

ALLIED/COOK CONSTRUCTION

Favreau Electric

Titan Mechanical, Inc.
Design-Build Engineering - Mechanical Consulting

UNIVERSITY OF NEW ENGLAND

COLLEGE OF PHARMACY

716 STEVENS AVENUE, PORTLAND, ME

#	DATE	DESCRIPTION
		PERMIT SET
	01/24/08	Date Issued
	06506	Project Number

SHEET NAME
LOWER LEVEL/FOUNDATION PLAN

Drawn By
APP
Checked By
DSB

S1.1

PERMIT SET - NOT FOR CONSTRUCTION