

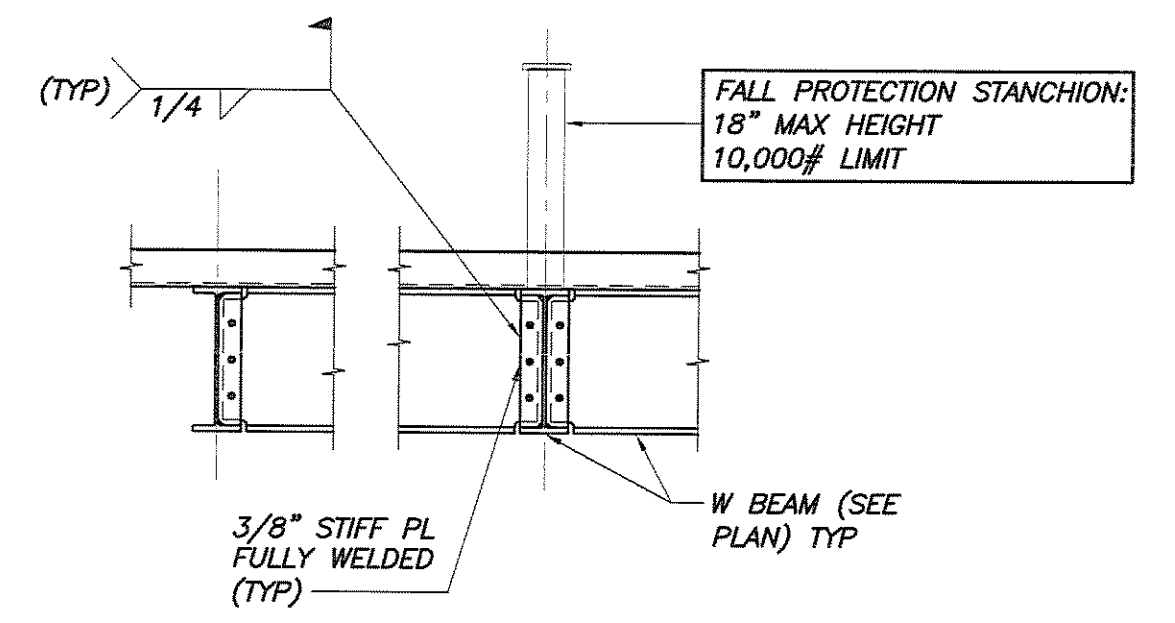
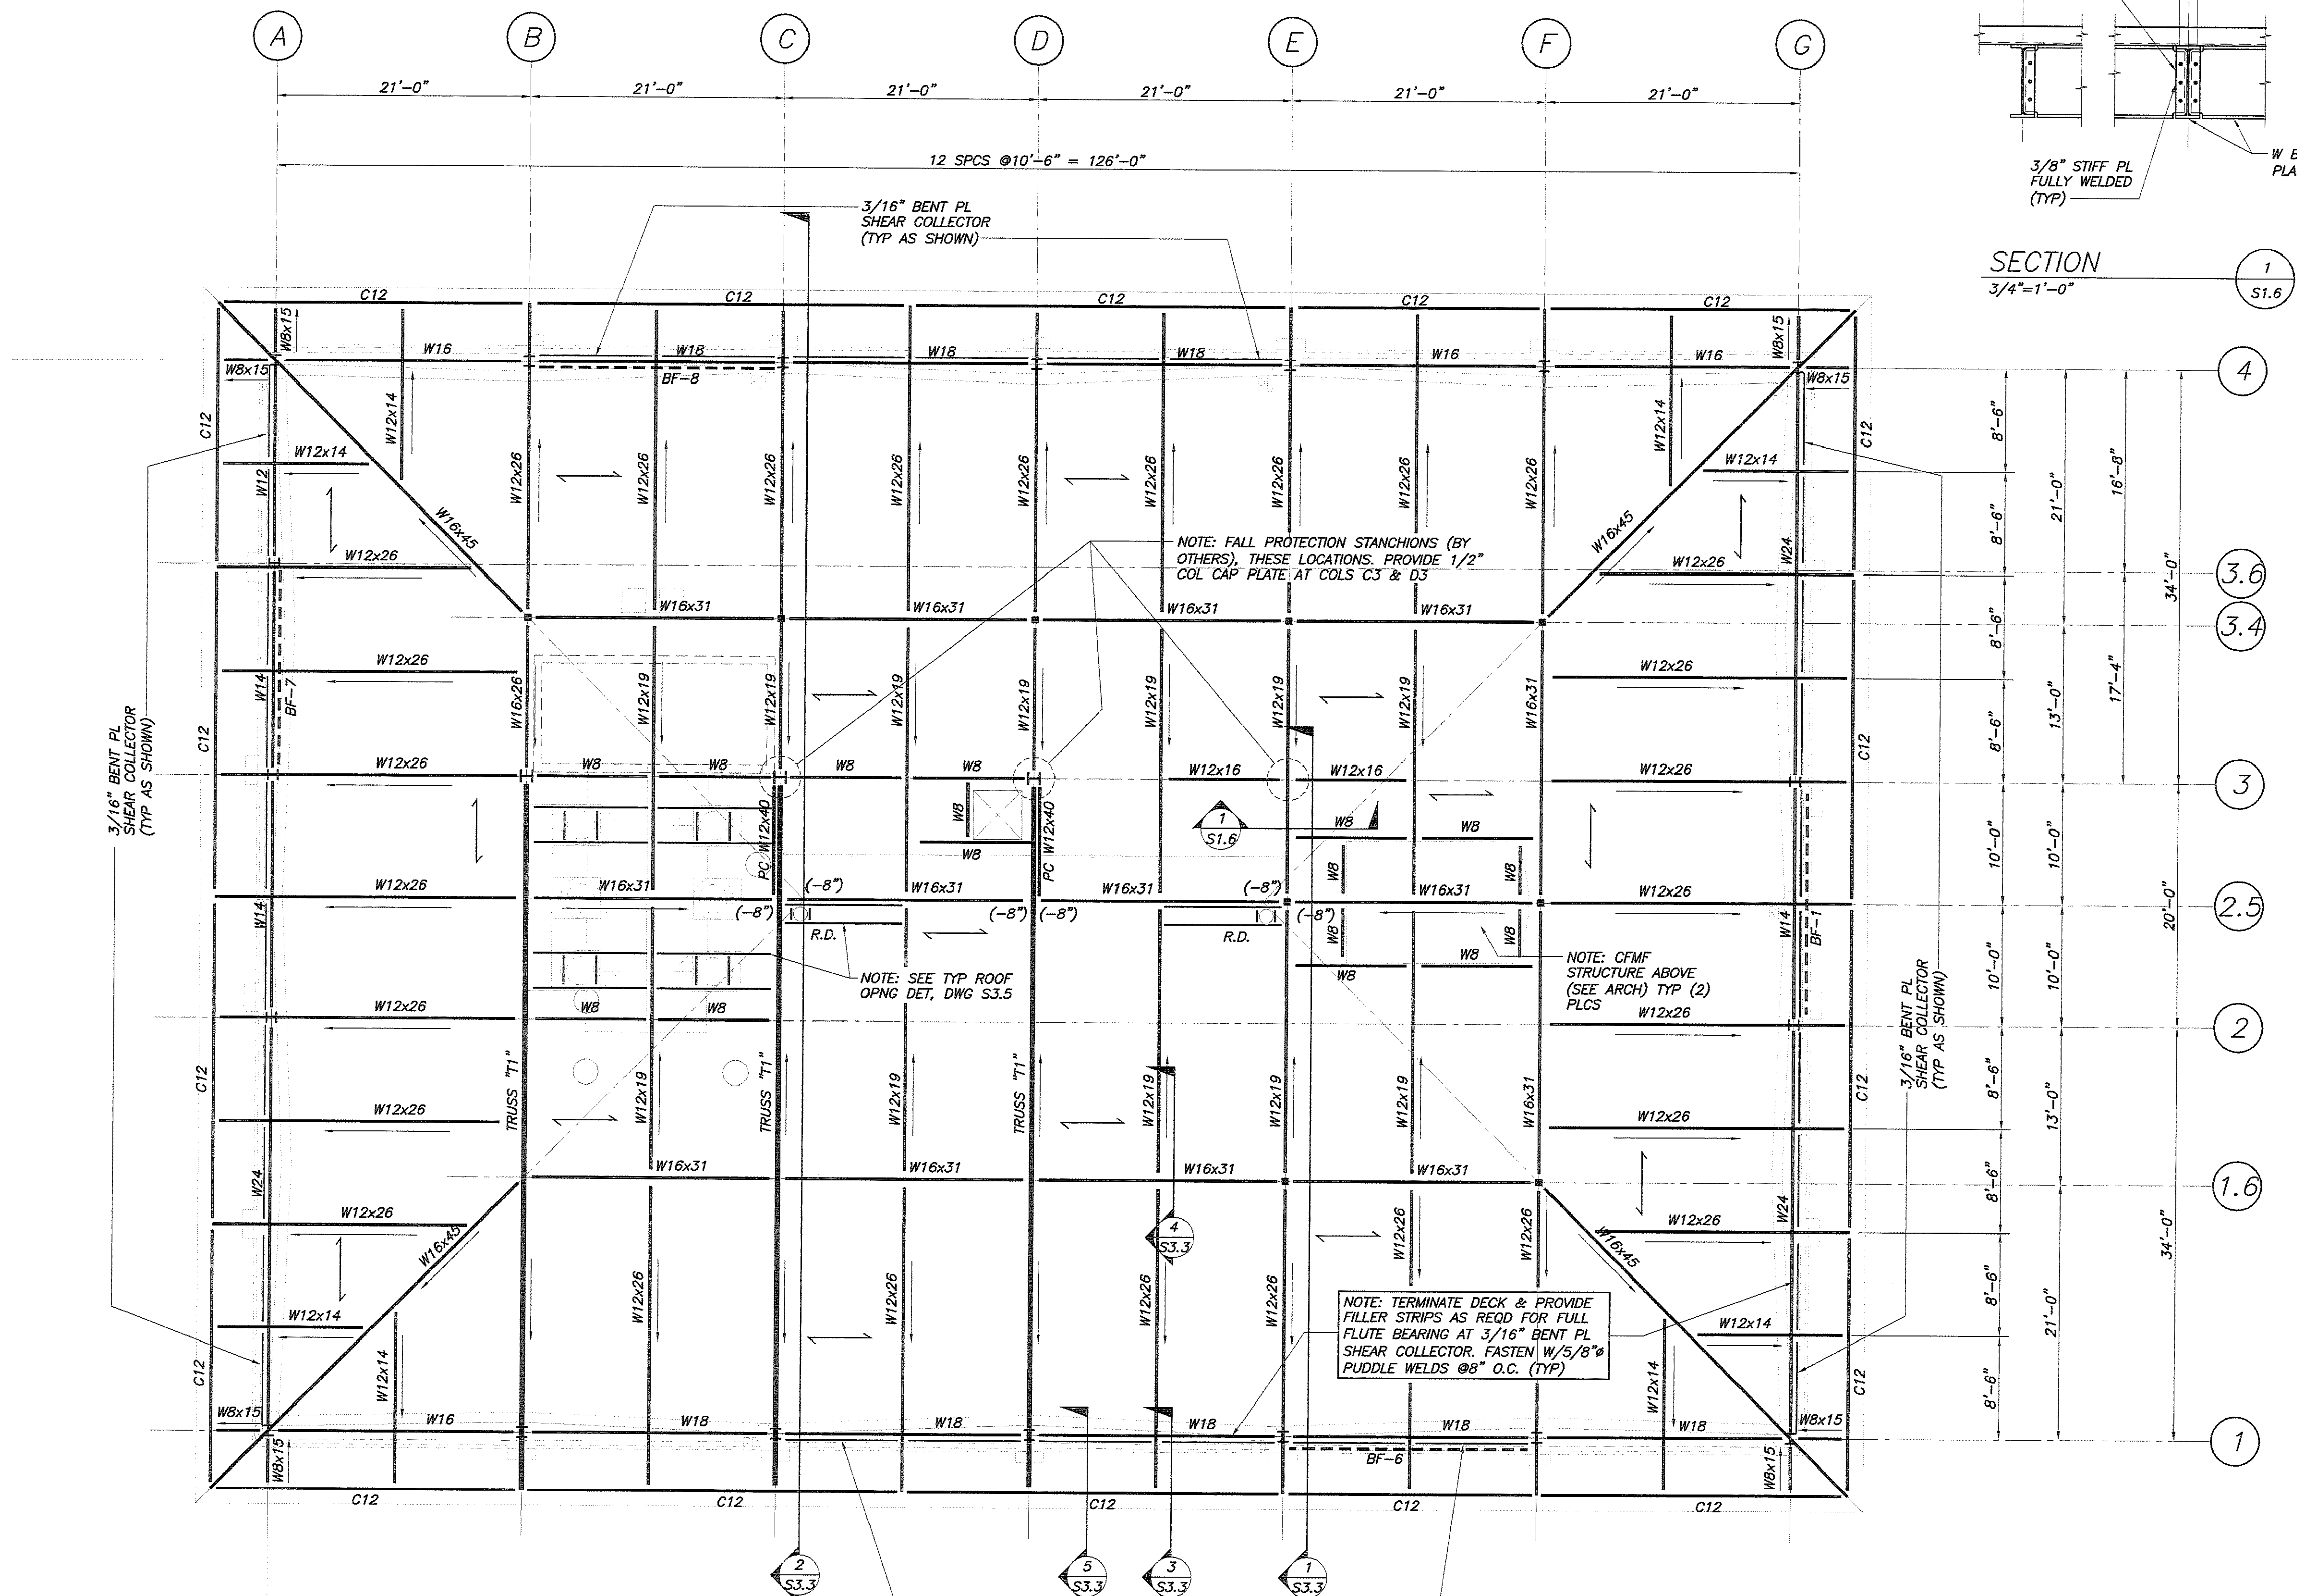


IF THIS SHEET IS NOT 24 X 36 IT IS A REDUCED SCALE PRINT - SCALE ACCORDINGLY

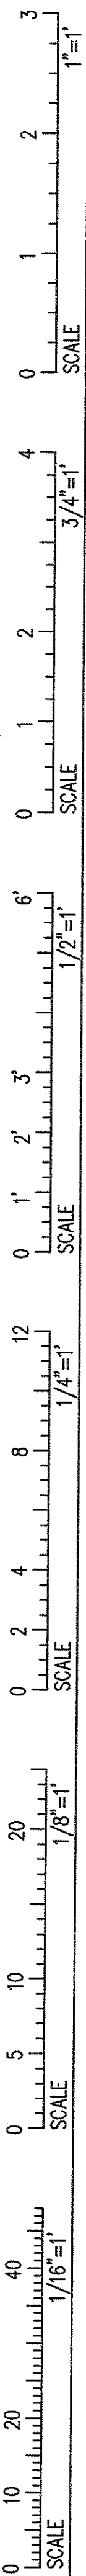

ROOF FRAMING PLAN
1/8"=1'-0"

- NOTES:
- INDICATES DIRECTION OF 3N 18GA PAINTED METAL DECK (3 SPAN MIN), U.N.O..
 - TOP OF STEEL EL 152'-11" AT H.P. U.N.O.
 - BF-1 INDICATES BRACING. SEE BRACING ELEVATIONS DWG S1.8.
 - FOR COLUMN SIZES, SEE COLUMN SCHEDULE, DWG S1.7.
 - WB INDICATES W8x10.

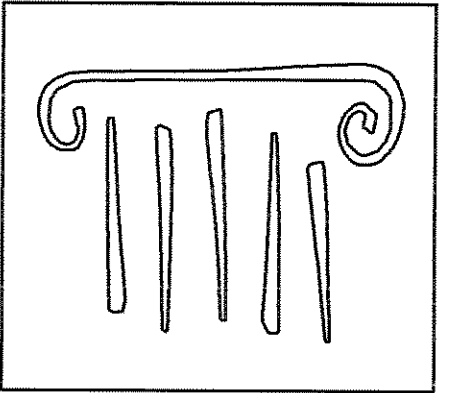

PORT CITY ARCHITECTURE

65 NEWBURY STREET
PORTLAND, ME 04101
207.761.9000
fax: 207.761.2010
lita@portcityarch.com

- JACOBS CONSULTANCY
- VANZELM ENGINEERS
- BECKER structural engineers, inc.
- SYTDesign CONSULTANTS
- ALLIED/COOK CONSTRUCTION
- Favreau ELECTRIC
- Titan Mechanical, Inc.

UNIVERSITY OF NEW ENGLAND
COLLEGE OF PHARMACY
716 STEVENS AVENUE, PORTLAND, ME

#	DATE	DESCRIPTION
		BID SET
	02/08/08	Date issued
	06506	Project Number

SHEET NAME
ROOF FRAMING PLAN

Drawn By
APP
Checked By
DSB

S1.6

BID SET - NOT FOR CONSTRUCTION