



IF THIS SHEET IS NOT 24 X 36 IT IS A REDUCED SCALE PRINT - SCALE ACCORDINGLY

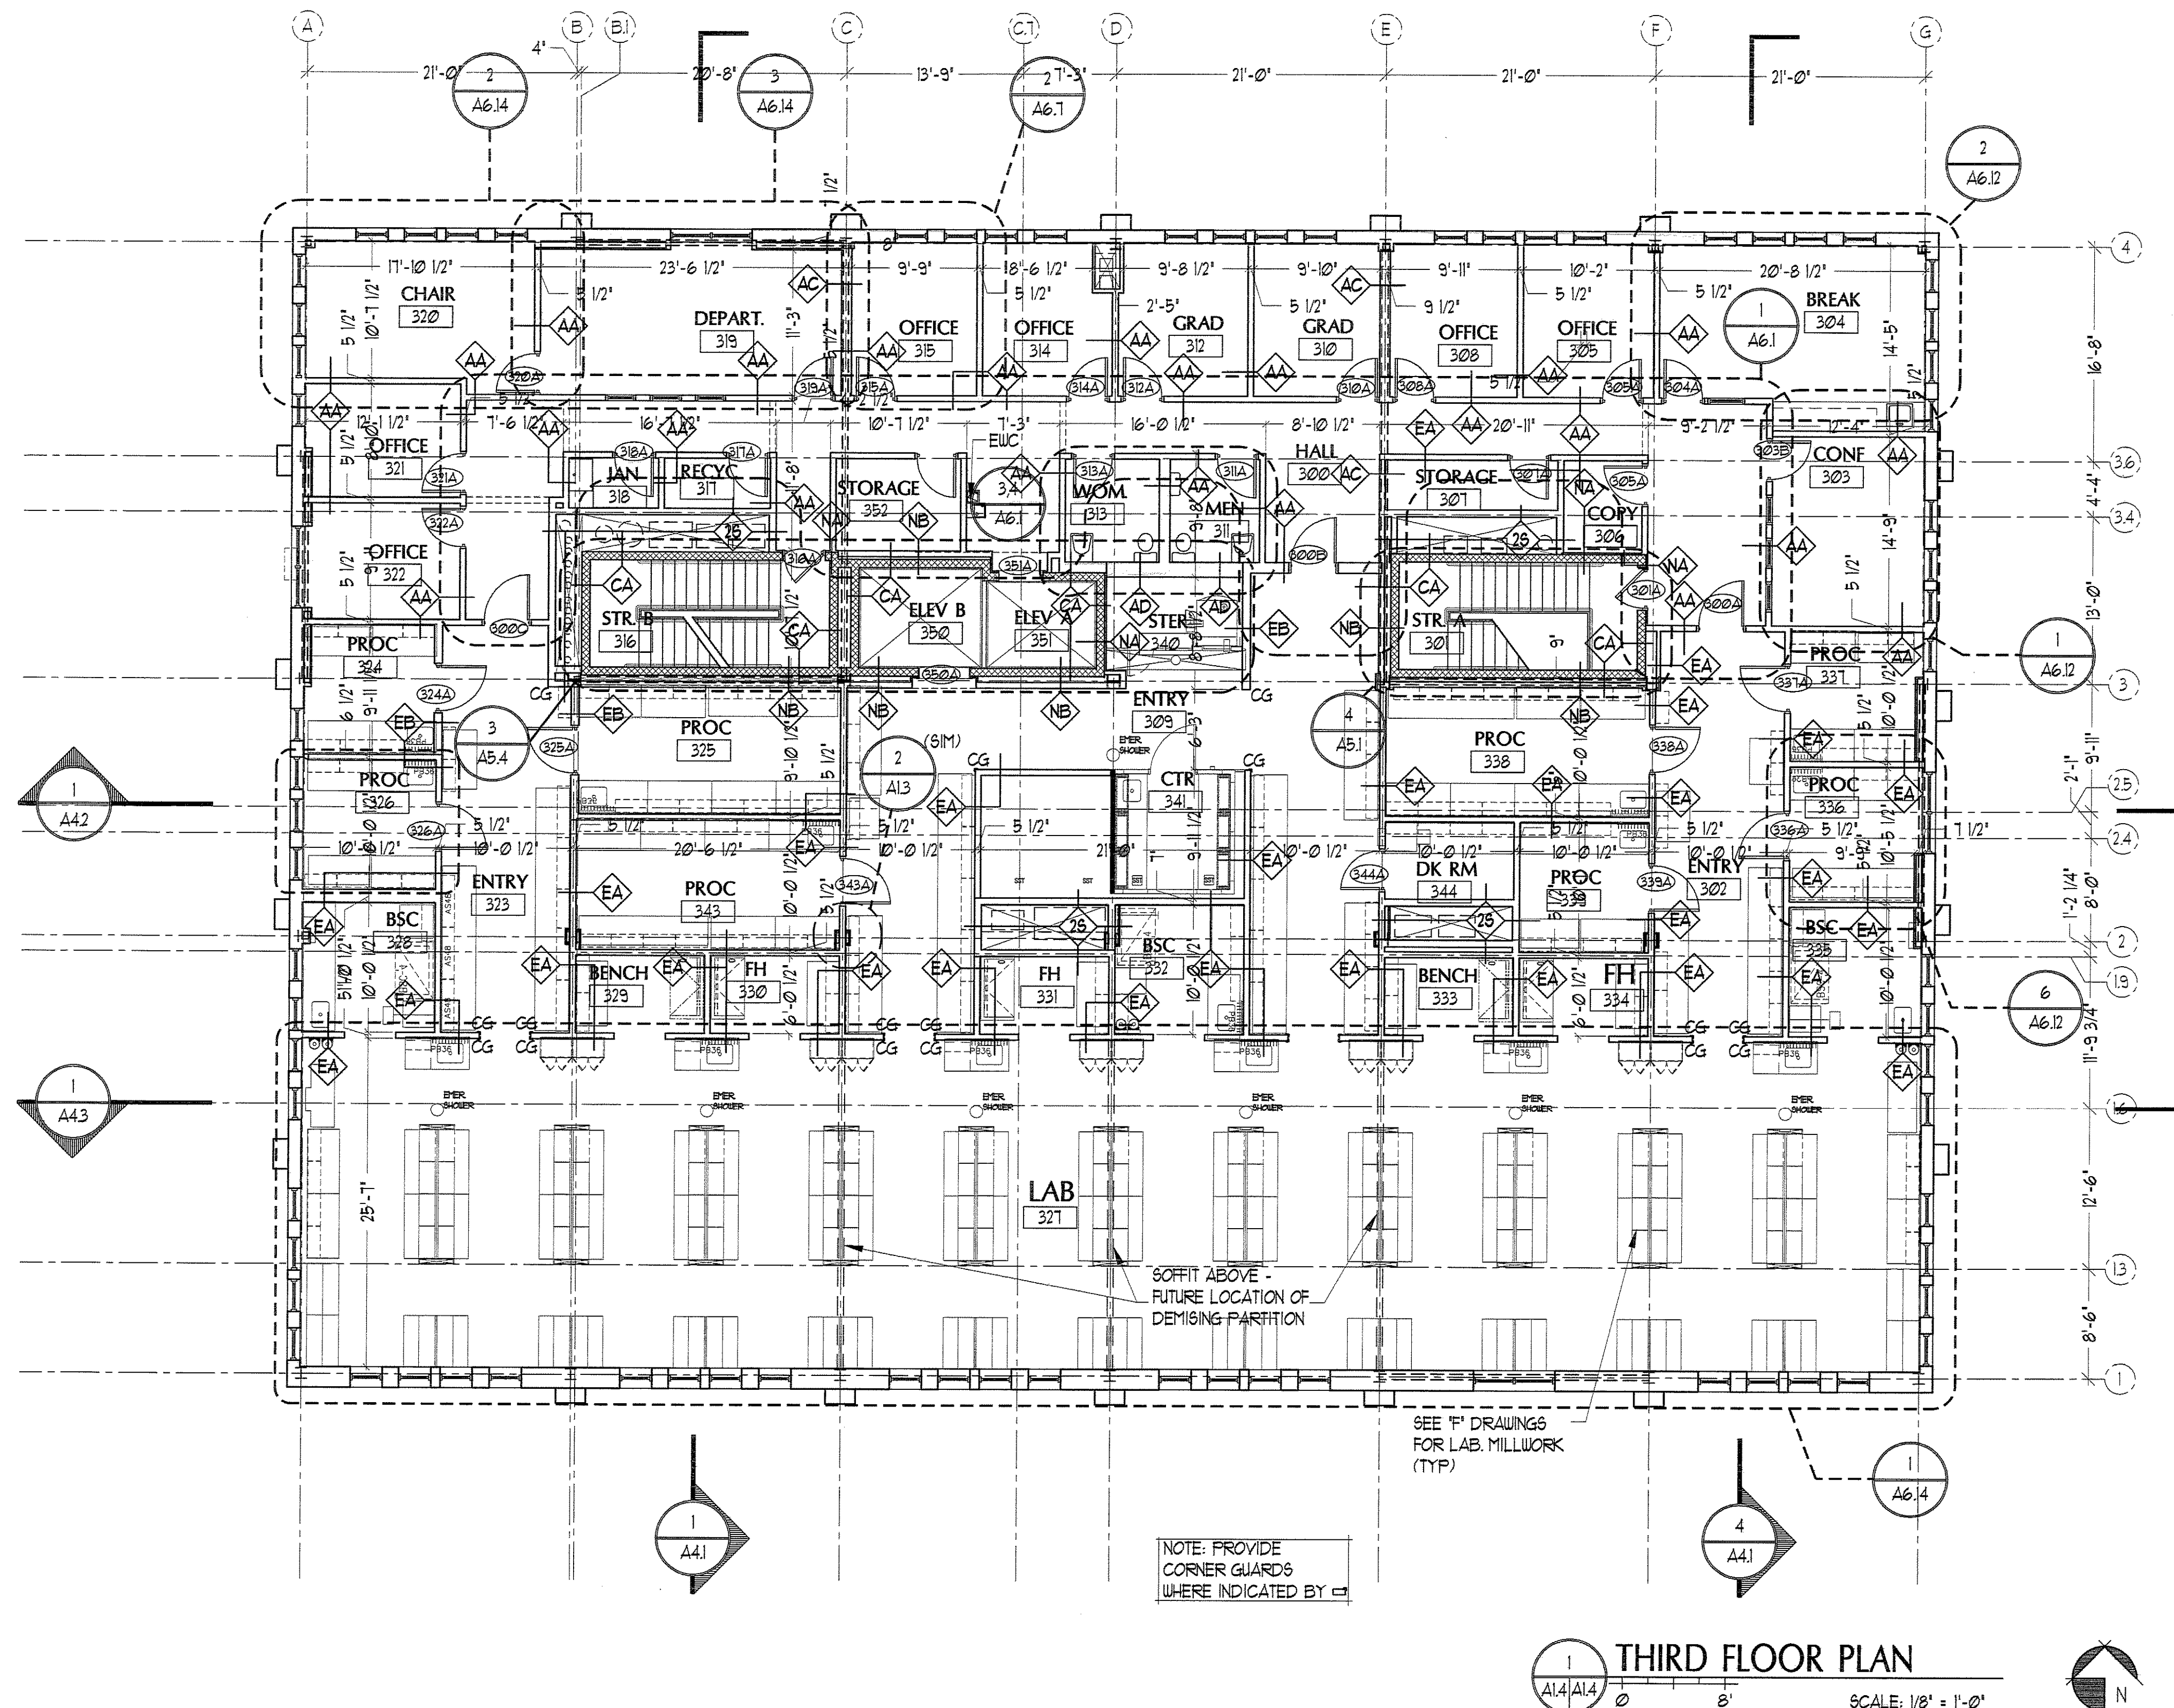

NOTE: PROVIDE CORNER GUARDS WHERE INDICATED BY

SEE 'F' DRAWINGS FOR LAB. MILLWORK (TYP)

**THIRD FLOOR PLAN**  
SCALE: 1/8" = 1'-0"

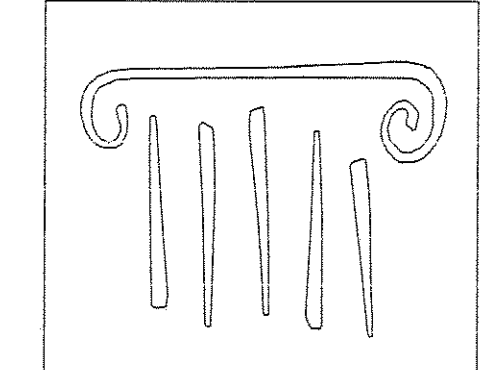

**PORT CITY ARCHITECTURE**

65 NEWBURY STREET  
PORTLAND, ME 04101  
207.761.9000  
fax: 207.761.2010  
lita@portcityarch.com

**JACOBS CONSULTANCY**  
GPR Laboratory Planning Practice

**VANZELM ENGINEERS**  
VANZELM HEYWOOD & SHADROFF, INC.

**BECKER**  
Structural engineers, inc.

**SYTDesign CONSULTANTS**  
CIVIL ENGINEERING & LANDSCAPE ARCHITECTURE

**ALLIED/COOK CONSTRUCTION**

**Faireau**  
Electric

**Titan Mechanical Inc.**  
Mechanical Engineering - Mechanical Contractors

**UNIVERSITY OF NEW ENGLAND**

**COLLEGE OF PHARMACY**

716 STEVENS AVENUE, PORTLAND, ME

#	DATE	DESCRIPTION
		BID SET
		Date Issued 02/08/08
		Project Number 06506

SHEET NAME  
**THIRD FLOOR PLAN**

Drawn By  
EC, AM, EK  
Checked By  
LA6

**A1.4**

**BID SET - NOT FOR CONSTRUCTION**

COPYRIGHT: Reuse or reproduction of the contents of this document is not permitted without written permission of PORT CITY ARCHITECTURE PA