

IF THIS SHEET IS NOT 24 X 36 IT IS A REDUCED SCALE PRINT - SCALE ACCORDINGLY

SCALE 1"=1'-0"


SCALE 3/4"=1'-0"

SCALE 1/2"=1'-0"

SCALE 1/4"=1'-0"


SCALE 1/8"=1'-0"

SCALE 1/16"=1'-0"

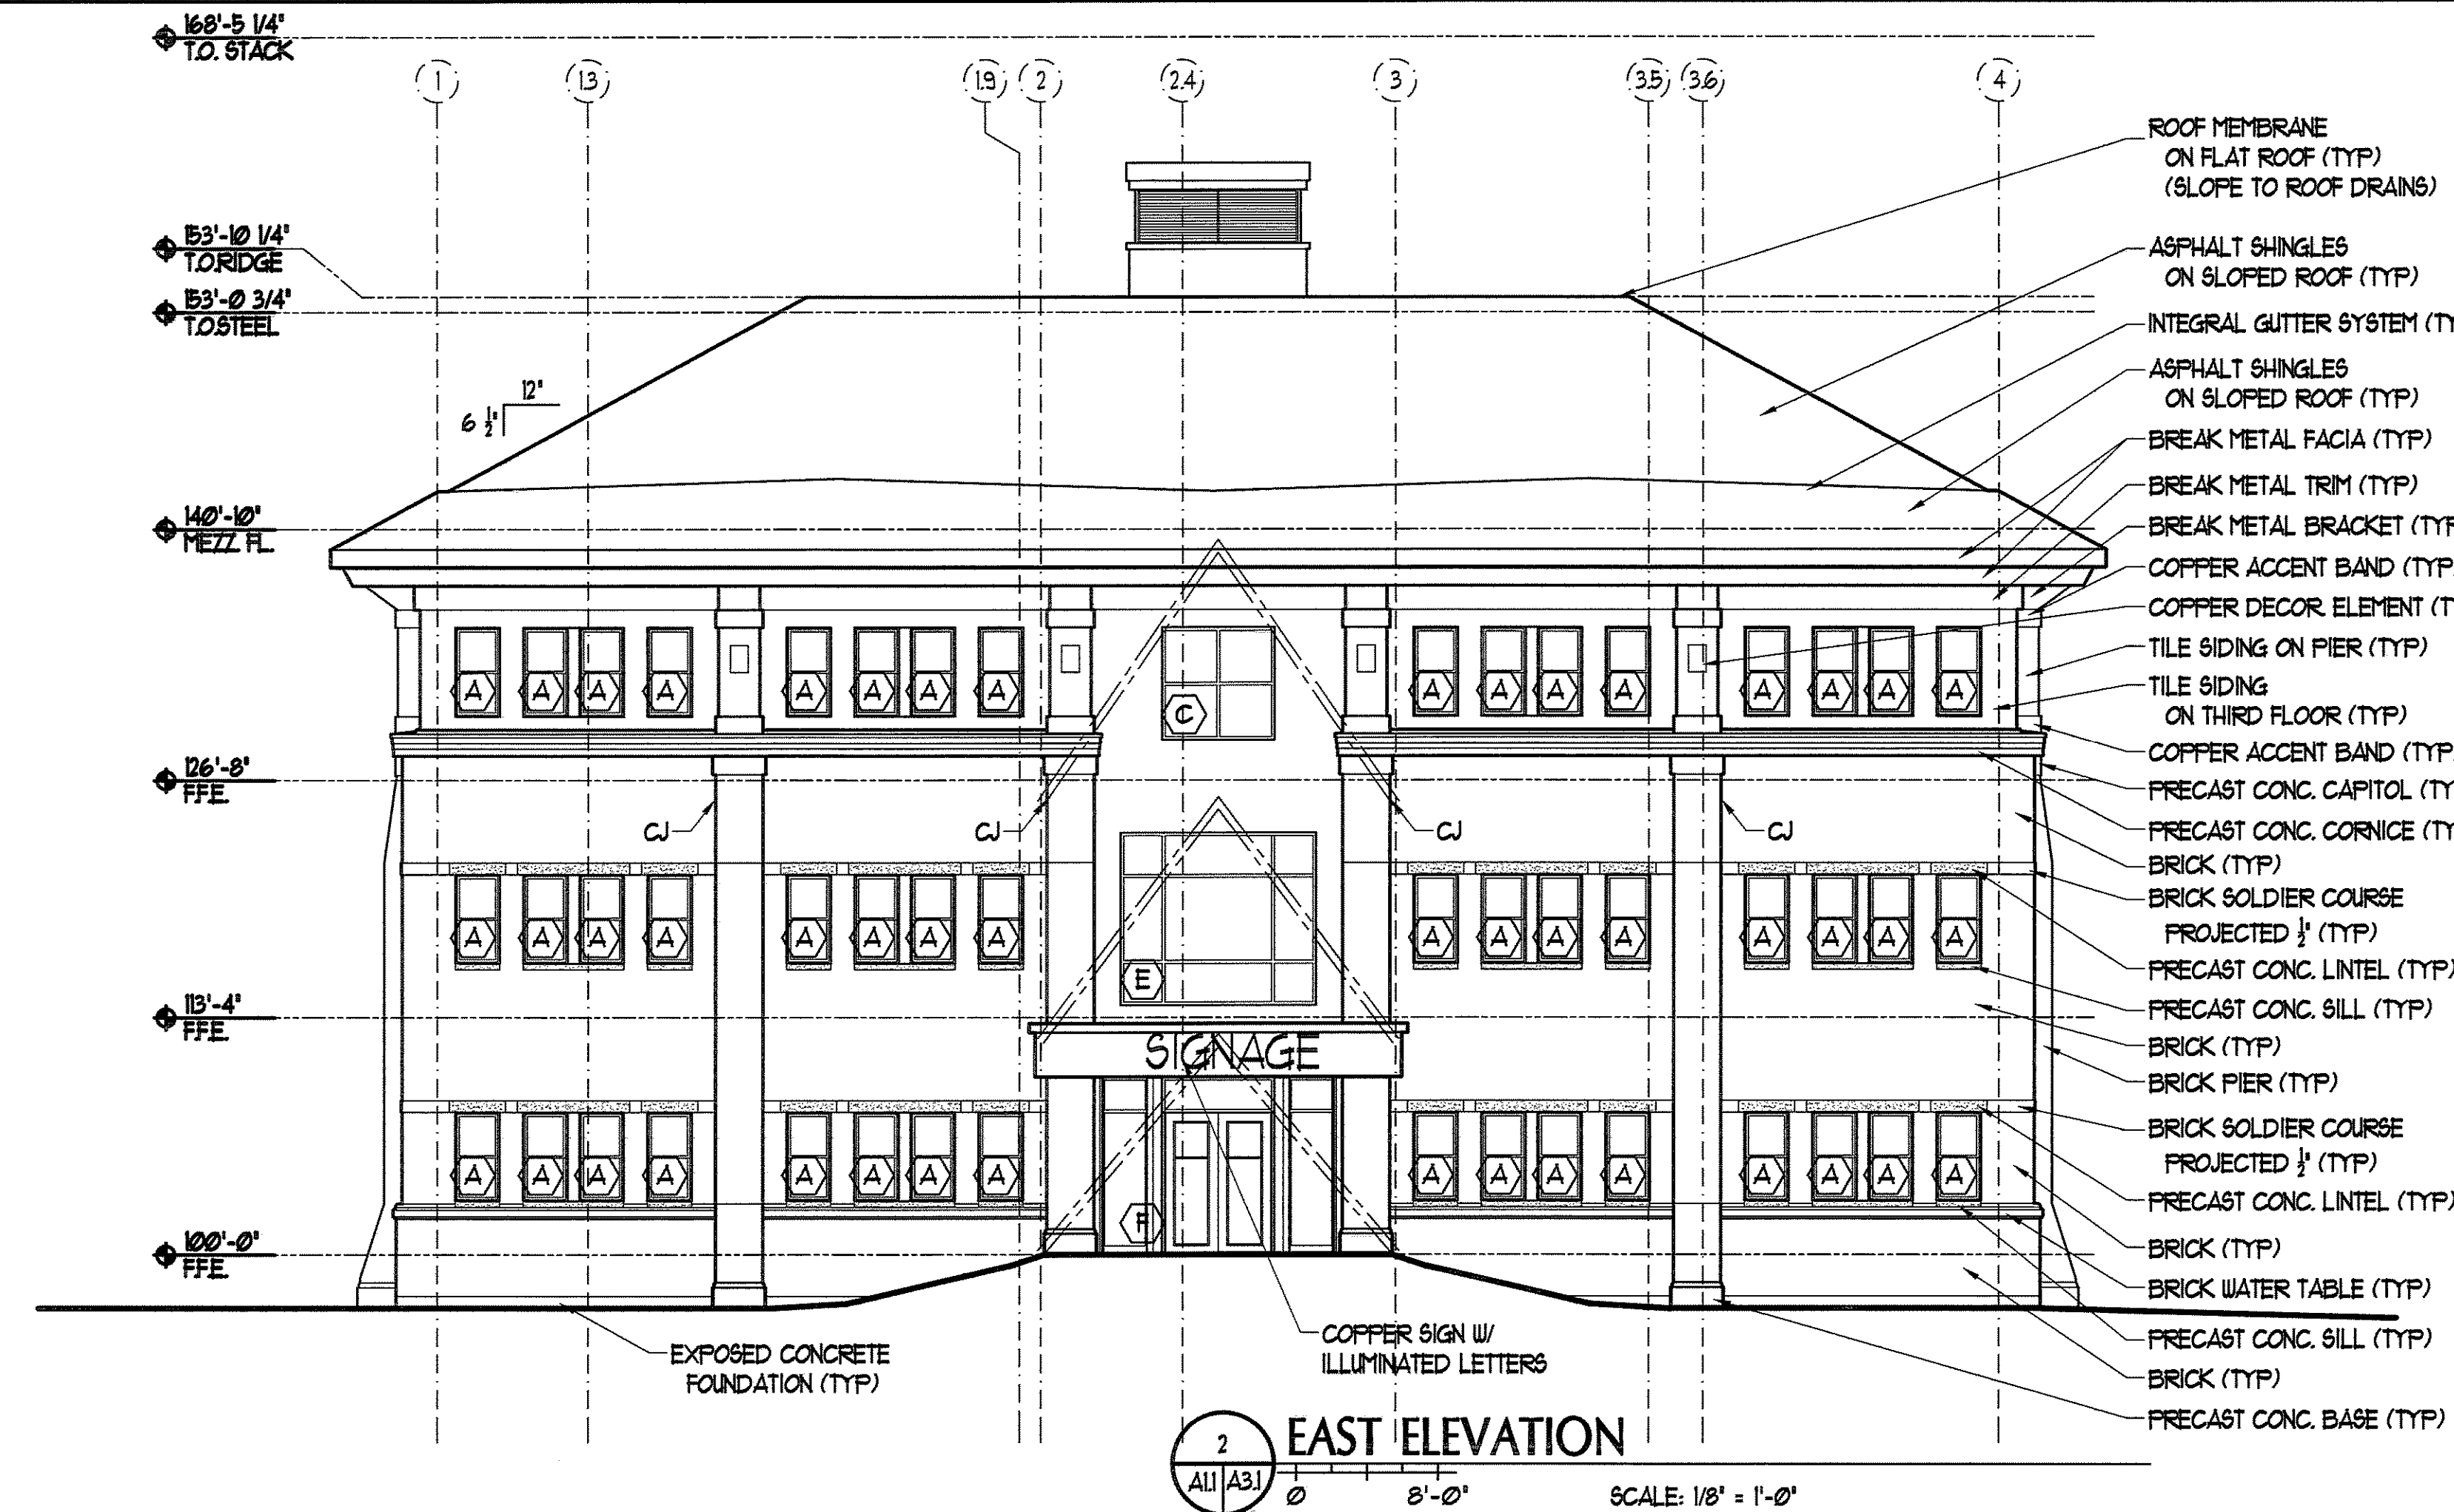

2 EAST ELEVATION
SCALE: 1/8" = 1'-0"

- ROOF MEMBRANE ON FLAT ROOF (TYP) (SLOPE TO ROOF DRAINS)
- ASPHALT SHINGLES ON SLOPED ROOF (TYP)
- INTEGRAL GUTTER SYSTEM (TYP)
- ASPHALT SHINGLES ON SLOPED ROOF (TYP)
- BREAK METAL FACIA (TYP)
- BREAK METAL TRIM (TYP)
- BREAK METAL BRACKET (TYP)
- COPPER ACCENT BAND (TYP)
- COPPER DECOR ELEMENT (TYP)
- TILE SIDING ON PIER (TYP)
- TILE SIDING ON THIRD FLOOR (TYP)
- COPPER ACCENT BAND (TYP)
- PRECAST CONC. CAPITOL (TYP)
- PRECAST CONC. CORNICE (TYP)
- BRICK (TYP)
- BRICK SOLDIER COURSE PROJECTED 1/2" (TYP)
- PRECAST CONC. LINTEL (TYP)
- PRECAST CONC. SILL (TYP)
- BRICK (TYP)
- BRICK PIER (TYP)
- BRICK SOLDIER COURSE PROJECTED 1/2" (TYP)
- PRECAST CONC. LINTEL (TYP)
- BRICK (TYP)
- BRICK WATER TABLE (TYP)
- PRECAST CONC. SILL (TYP)
- BRICK (TYP)
- PRECAST CONC. BASE (TYP)

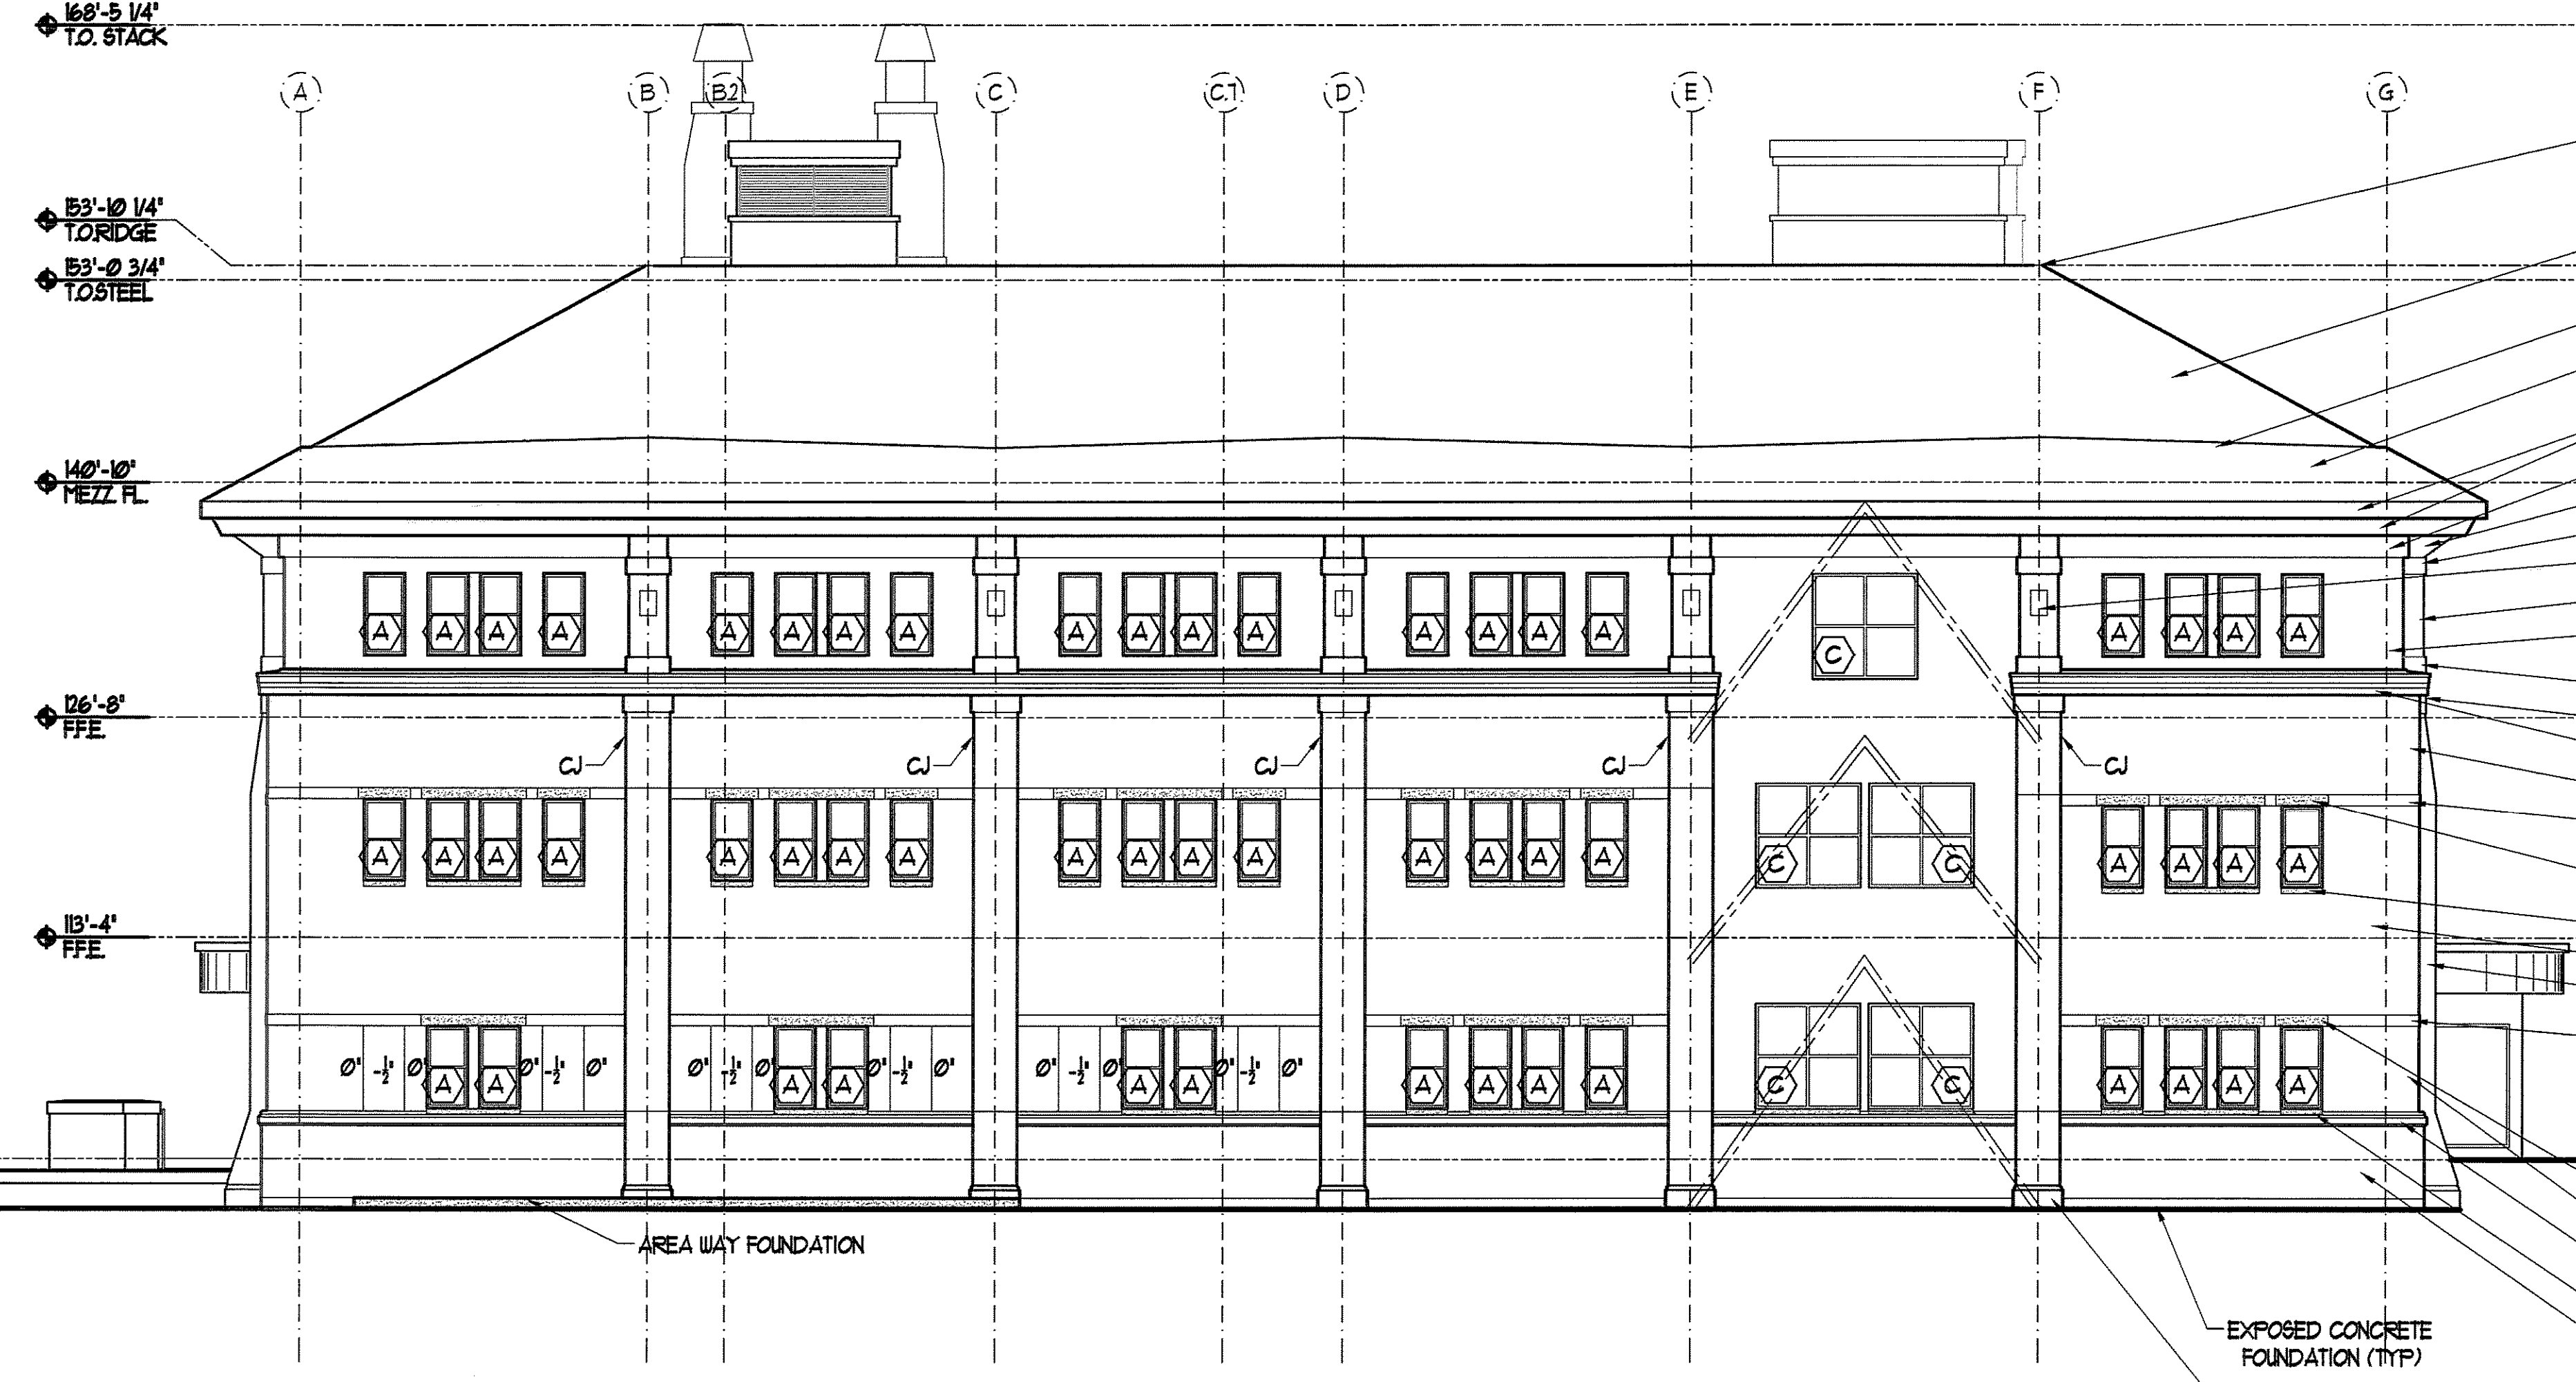

1 SOUTH ELEVATION
SCALE: 1/8" = 1'-0"

- ROOF MEMBRANE ON FLAT ROOF (TYP) (SLOPE TO ROOF DRAINS)
- ASPHALT SHINGLES ON SLOPED ROOF (TYP)
- INTEGRAL GUTTER SYSTEM (TYP)
- ASPHALT SHINGLES ON SLOPED ROOF (TYP)
- BREAK METAL FACIA (TYP)
- BREAK METAL TRIM (TYP)
- BREAK METAL BRACKET (TYP)
- COPPER ACCENT BAND (TYP)
- COPPER DECOR ELEMENT (TYP)
- TILE SIDING ON PIER (TYP)
- TILE SIDING ON THIRD FLOOR (TYP)
- COPPER ACCENT BAND (TYP)
- PRECAST CONC. CAPITOL (TYP)
- PRECAST CONC. CORNICE (TYP)
- BRICK (TYP)
- BRICK SOLDIER COURSE PROJECTED 1/2" (TYP)
- PRECAST CONC. LINTEL (TYP)
- PRECAST CONC. SILL (TYP)
- BRICK (TYP)
- BRICK PIER (TYP)
- BRICK SOLDIER COURSE PROJECTED 1/2" (TYP)
- PRECAST CONC. LINTEL (TYP)
- BRICK (TYP)
- BRICK WATER TABLE (TYP)
- PRECAST CONC. SILL (TYP)
- BRICK (TYP)
- PRECAST CONC. BASE (TYP)

PORT CITY ARCHITECTURE
65 NEWBURY STREET
PORTLAND, ME 04101
207.761.9000
fax: 207.761.2010
lita@portcityarch.com

JACOBS CONSULTANCY
OP&L Laboratory Planning Practices

VANZELM ENGINEERS
VANZELM KEYWOOD & SHAWFORD, INC.

BECKER structural engineers, inc.

SYTDDesign CONSULTANTS
CIVIL ENGINEERING & LANDSCAPE ARCHITECTURE

ALLIED/COOK CONSTRUCTION

Favreau ELECTRIC

Titan Mechanical

UNIVERSITY OF NEW ENGLAND COLLEGE OF PHARMACY
716 STEVENS AVENUE, PORTLAND, ME

DATE	DESCRIPTION
	BID SET
Date Issued	02/08/08
Project Number	06506
SHEET NAME	
ELEVATIONS	
Drawn By	EC, AM, BK
Checked By	LAS
A3.1	

BID SET - NOT FOR CONSTRUCTION

COPYRIGHT: Reuse or reproduction of the contents of this document is not permitted without written permission of PORT CITY ARCHITECTURE PA