

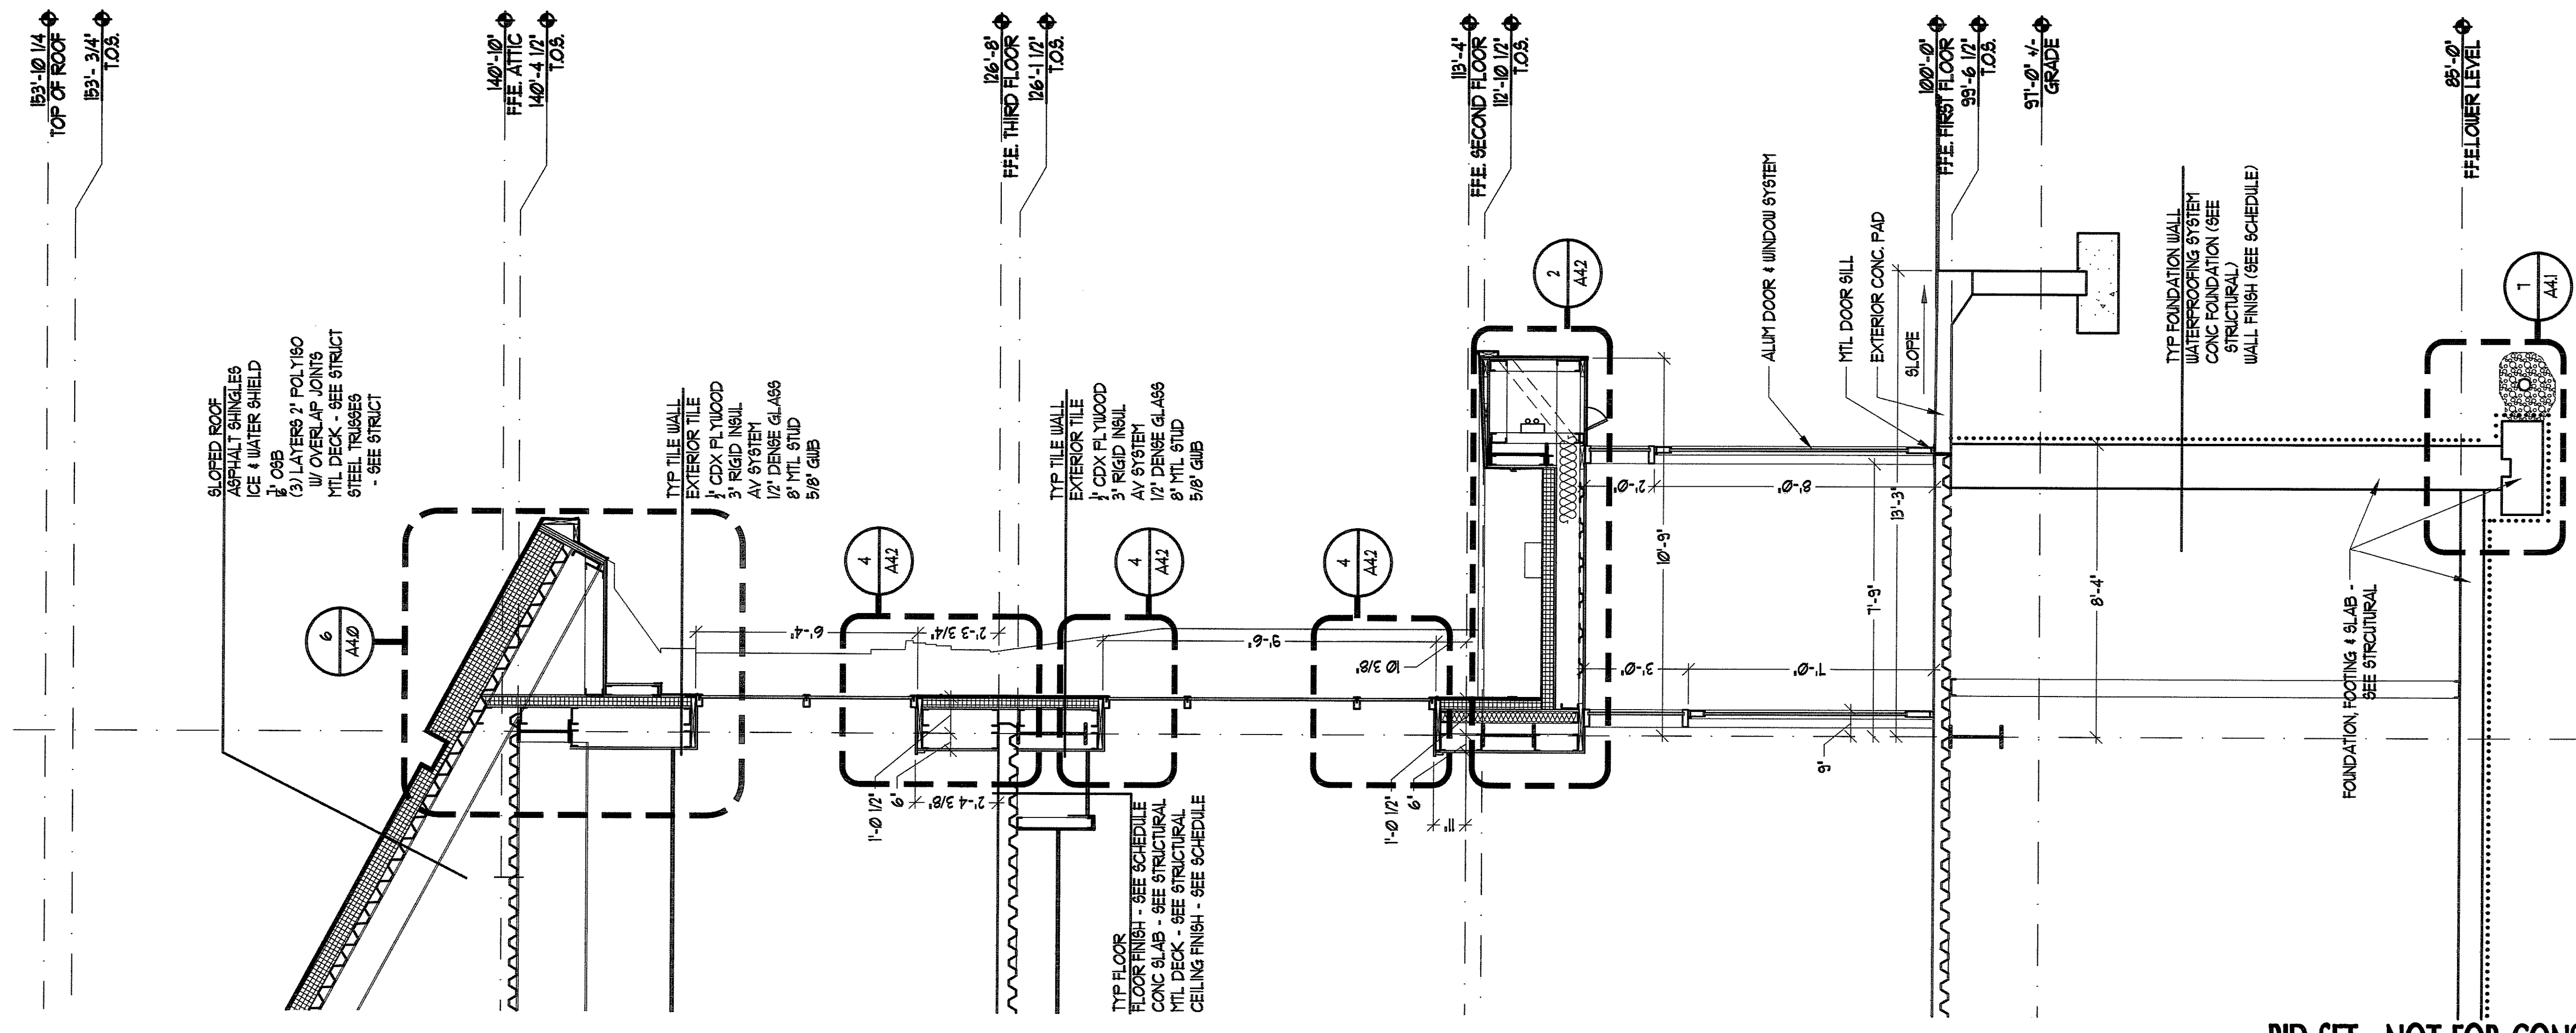



IF THIS SHEET IS NOT 24 X 36 IT IS A REDUCED SCALE PRINT - SCALE ACCORDINGLY

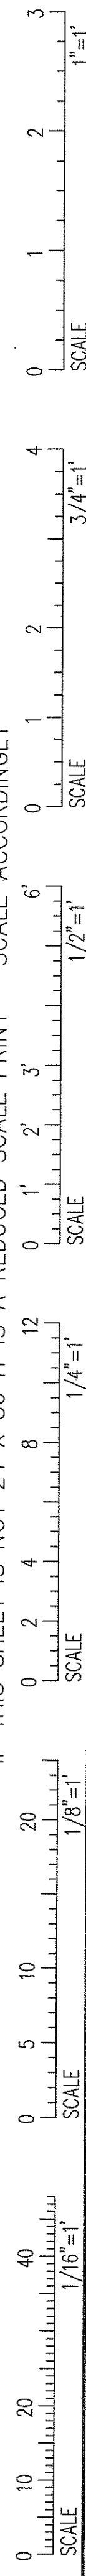

1 WALL SECTION AT FRONT CANOPY
SCALE: 3/8" = 1'-0"

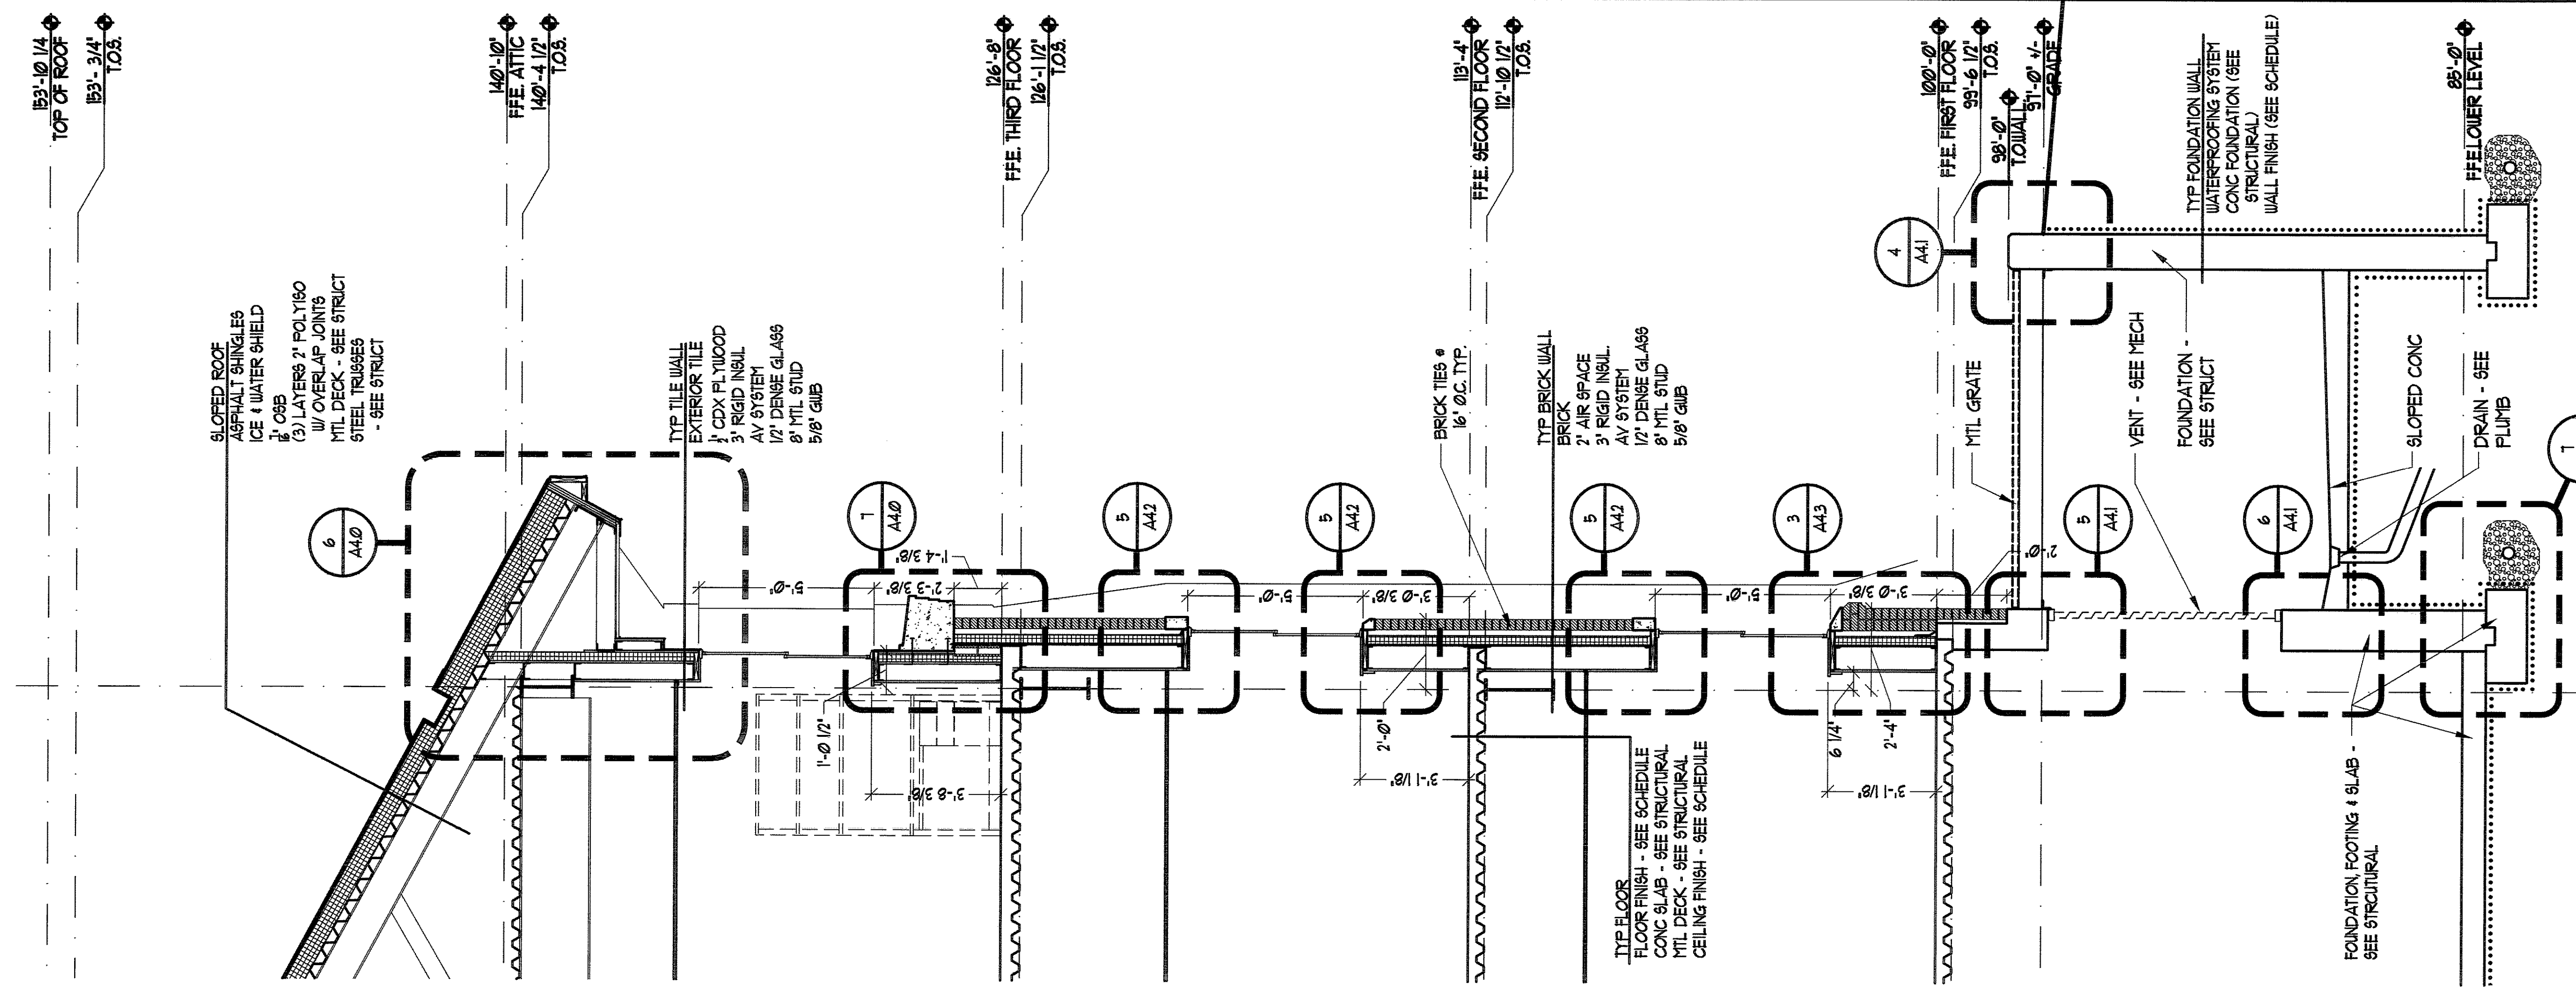

2 WALL SECTION AT AREAWAY
SCALE: 3/8" = 1'-0"

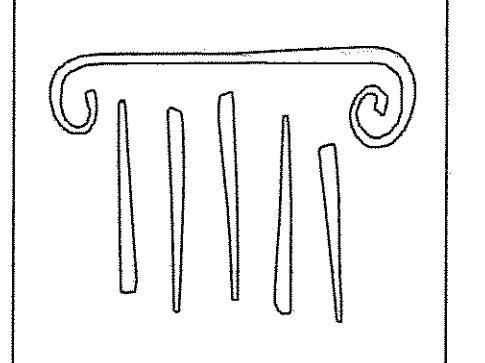

PORT CITY ARCHITECTURE

65 NEWBURY STREET
PORTLAND, ME 04101
207.761.9000
fax: 207.761.2010
lita@portcityarch.com

JACOBS CONSULTANCY
GPR Laboratory Planning Practice

VANZELM ENGINEERS
VANZELM HEYWOOD & SHADFORD, INC.

BECKER structural engineers, inc.

SYTDesign CONSULTANTS
CIVIL ENGINEERING & LANDSCAPE ARCHITECTURE

ALLIED/COOK CONSTRUCTION

Faureau ASSOCIATES

Titan Mechanical, Inc.
High Draft Engineering - Mechanical Contracting

UNIVERSITY OF NEW ENGLAND

COLLEGE OF PHARMACY

716 STEVENS AVENUE, PORTLAND, ME

| DATE | DESCRIPTION |
|----------------|-------------|
| | BID SET |
| Date Issued | 02/09/08 |
| Project Number | 06506 |

SHEET NAME
WALL SECTIONS

Drawn By
EC, AM, BK
Checked By
LAS

A4.5

BID SET - NOT FOR CONSTRUCTION