


IF THIS SHEET IS NOT 24 X 36 IT IS A REDUCED SCALE PRINT - SCALE ACCORDINGLY

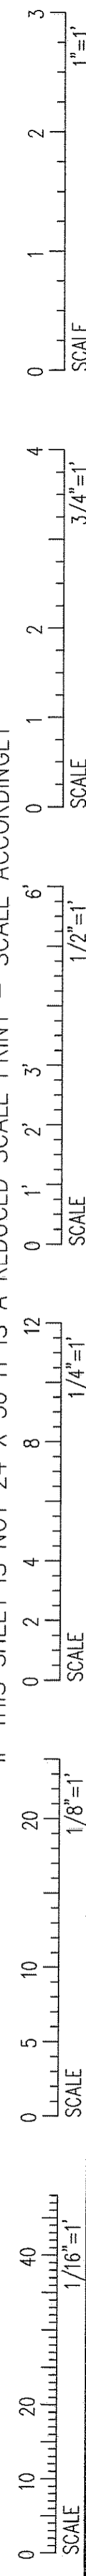

153'-10 1/4\"/>

SLOPED ROOF  
 ASPHALT SHINGLES  
 ICE & WATER SHIELD  
 1/2\"/>

TYP TILE WALL  
 EXTERIOR TILE  
 1/2\"/>

TYP FLOOR  
 FLOOR FINISH - SEE SCHEDULE  
 CONC SLAB - SEE STRUCTURAL  
 MTL DECK - SEE STRUCTURAL  
 CEILING FINISH - SEE SCHEDULE

TYP FOUNDATION WALL  
 WATERPROOFING SYSTEM  
 CONC FOUNDATION (SEE  
 STRUCTURAL)  
 WALL FINISH (SEE SCHEDULE)

153'-10 1/4\"/>

SLOPED ROOF  
 ASPHALT SHINGLES  
 ICE & WATER SHIELD  
 1/2\"/>

TYP TILE WALL  
 EXTERIOR TILE  
 1/2\"/>

176'-8\"/>

TYP BRICK WALL  
 BRICK  
 2\"/>

176'-8\"/>

TYP FLOOR  
 FLOOR FINISH - SEE SCHEDULE  
 CONC SLAB - SEE STRUCTURAL  
 MTL DECK - SEE STRUCTURAL  
 CEILING FINISH - SEE SCHEDULE

TYP FOUNDATION WALL  
 WATERPROOFING SYSTEM  
 CONC FOUNDATION (SEE  
 STRUCTURAL)  
 WALL FINISH (SEE SCHEDULE)

1 WALL SECTION AT REAR CANOPY  
 SCALE: 3/8\"/>

2 WALL SECTION W/ NO WINDOWS  
 SCALE: 3/8\"/>

DATE	DESCRIPTION
	BID SET
Date Issued	02/08/08
Project Number	06506

SHEET NAME  
**WALL SECTIONS**

Drawn By  
 EC, AH, EK  
 Checked By  
 LAS

**A4.6**

UNIVERSITY OF NEW ENGLAND  
**COLLEGE OF PHARMACY**  
 716 STEVENS AVENUE, PORTLAND, ME

**ALLIED/COOK**  
 CONSTRUCTION

**SYTDDesign**  
 CONSULTANTS  
 CIVIL ENGINEERING & LANDSCAPE ARCHITECTURE

**BECKER**  
 structural engineers, inc.

**VANZELM**  
 ENGINEERS  
 VANZELM HEYWOOD & SHADFORD, INC.

**JACOBS**  
 CONSULTANCY  
 GPR Laboratory Planning Practice

**PORT CITY**  
 ARCHITECTURE

65 NEWBURY STREET  
 PORTLAND, ME 04101  
 207.761.9000  
 fax: 207.761.2010  
 lita@portcityarch.com

**BID SET - NOT FOR CONSTRUCTION**