


IF THIS SHEET IS NOT 24 X 36 IT IS A REDUCED SCALE PRINT - SCALE ACCORDINGLY

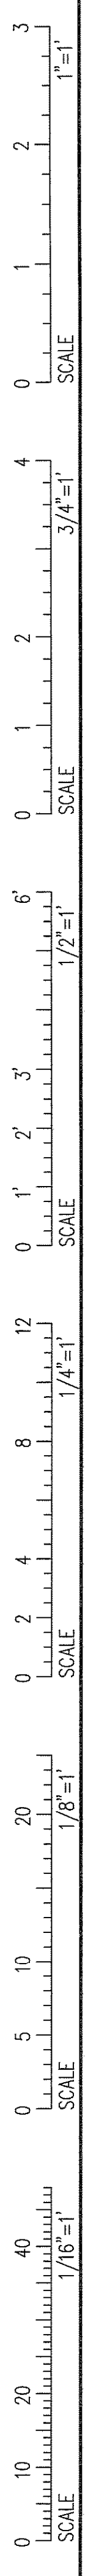


DOOR SCHEDULE						
NUM	DESCRIPTION	SIZE	MAT	Type	RATING	FRAME NOTES
001A	HALL TO STAIR A	3'-0" X 1'-0"	UD	4	1 1/2 HR	MTL
002A	EMER EXIT TO HALL	3'-6" X 1'-0"	UD	9	--	MTL
002B	HALL TO EMER EXIT	3'-6" X 1'-0"	UD	9	--	MTL E
003A	CONT TO HALL	(2) 3'-0" X 1'-0"	UD	10	--	MTL B, E, G
004A	NMR TO CONT	(2) 3'-0" X 1'-0"	UD	10	--	MTL E
006A	HALL TO BREAK	3'-0" X 1'-0"	UD	2	--	MTL B (wiring only)
007A	BREAK TO STOR	3'-0" X 1'-0"	UD	5	--	MTL E
008A	BREAK TO OFFICE	3'-0" X 1'-0"	UD	2	--	MTL E
009A	HALL TO WASTE 1	3'-0" X 1'-0"	UD	5	45 MIN	MTL B
010A	HALL TO DATA	3'-0" X 1'-0"	UD	5	45 MIN	MTL
011A	HALL TO PLUMB	3'-0" X 1'-0"	UD	5	45 MIN	MTL
012A	HALL TO STAIR B	3'-0" X 1'-0"	UD	4	1 1/2 HR	MTL
012B	STAIR B TO STAIR	3'-0" X 1'-0"	UD	4	1 1/2 HR	MTL
013A	HALL TO HW	(2) 3'-0" X 1'-0"	UD	6	45 MIN	MTL
015A	CW TO EMR	3'-0" X 1'-0"	MTL	5	1 1/2 HR	MTL
017A	AHU TO ELEC	3'-0" X 1'-0"	MTL	5	1 1/2 HR	MTL
018A	ELEC II TO AHU	3'-0" X 1'-0"	MTL	5	1 1/2 HR	MTL
019A	ELEVATOR B	4'-0" X 1'-0"	N/A	N/A	--	MTL B
021A	AL. TO W LOCK	3'-0" X 1'-0"	UD	5	--	MTL E
022A	HALL TO HALL	(2) 3'-0" X 1'-0"	UD	6	--	MTL E
023A	HALL TO HALL	(2) 3'-0" X 1'-0"	UD	10	--	MTL E
023B	HALL TO STAIR	3'-0" X 1'-0"	UD	4	45 MIN	MTL E
024A	JAN TO HALL	3'-0" X 1'-0"	UD	5	--	MTL E
025A	HALL TO HALL	3'-6" X 1'-0"	UD	2	--	MTL B, E
026A	HALL TO QUAREN	6'-0" X 1'-0"	MTL	11	--	MTL D, E
027A	HALL TO QUAREN	6'-0" X 1'-0"	MTL	11	--	MTL D, E
029A	HALL TO QUAREN	6'-0" X 1'-0"	MTL	11	--	MTL D, E
030A	HALL TO QUAREN	6'-0" X 1'-0"	MTL	11	--	MTL D, E
031A	HALL TO QUAREN	3'-6" X 1'-0"	UD	2	--	MTL B, E
032A	HALL TO FEED	1'-6" X 1'-0"	MTL	N/A	--	MTL EF
033A	HALL TO SOILED	(2) 3'-0" X 1'-0"	UD	10	--	MTL E
034A	HALL TO LAUNDRY	3'-0" X 1'-0"	UD	2	--	MTL E
035A	HALL TO CLEAN	(2) 3'-0" X 1'-0"	UD	10	--	MTL E
038A	HALL TO BED	1'-6" X 1'-0"	MTL	N/A	--	MTL E, F
040A	HALL TO AHR	3'-6" X 1'-0"	UD	2	--	MTL E, B, J
041A	HALL TO AHR	3'-6" X 1'-0"	UD	2	--	MTL E, B, J
042A	HALL TO PROCEDE	3'-6" X 1'-0"	UD	2	--	MTL E
043A	HALL TO AHR	3'-6" X 1'-0"	UD	2	--	MTL E, B, J
044A	HALL TO PROCEDE	3'-6" X 1'-0"	UD	2	--	MTL E
045A	HALL TO AHR	3'-6" X 1'-0"	UD	2	--	MTL E, B, J
046A	HALL TO STERIL	(2) 3'-0" X 1'-0"	UD	10	--	MTL E
047A	HALL TO AHR	3'-6" X 1'-0"	UD	2	--	MTL E, B, J

NUM	DESCRIPTION	SIZE	MAT	Type	RATING	FRAME NOTES
048A	HALL TO AHR	3'-6" X 1'-0"	UD	2	--	MTL E, B, J
049A	JAN TO HALL	3'-0" X 1'-0"	UD	5	--	MTL E
050A	HALL TO EXPEND	3'-0" X 1'-0"	UD	5	--	MTL E
051A	HALL TO ANIM REC	3'-6" X 1'-0"	UD	2	--	MTL E
053A	AL. TO BREAK	3'-6" X 1'-0"	UD	2	--	MTL E
053B	HALL TO AL.	3'-6" X 1'-0"	UD	2	--	MTL E, J
054A	AL. TO M. LOCK	3'-0" X 1'-0"	UD	5	--	MTL E, J
055A	HALL TO STOR	3'-0" X 1'-0"	UD	5	--	MTL
101A	VESTIBULE TO EXT	(2) 3'-0" X 1'-0"	ALUM	1	--	ALUM C
101B	HALL TO VESTIBULE	(2) 3'-0" X 1'-0"	ALUM	1	--	ALUM
103A	STAIR A TO HALL	3'-0" X 1'-0"	UD	4	1 1/2 HR	MTL A
103B	STAIR A TO STAIR A	3'-0" X 1'-0"	UD	4	--	MTL B
105A	HALL TO STAIR B	3'-0" X 1'-0"	UD	4	1 1/2 HR	MTL A
105B	STAIR B TO HALL	3'-0" X 1'-0"	UD	4	1 1/2 HR	MTL
105C	STAIR B TO STAIR B	3'-0" X 1'-0"	UD	4	--	MTL B
108A	VESTIBULE TO EXT	(2) 3'-0" X 1'-0"	ALUM	1	--	ALUM B, C
108B	HALL TO VESTIBULE	(2) 3'-0" X 1'-0"	ALUM	1	--	ALUM
109A	LECTURE TO HALL	(2) 3'-0" X 1'-0"	UD	9	45 MIN	MTL A
109B	LECTURE TO EXT	3'-0" X 1'-0"	MTL	9	45 MIN	MTL C, B
110A	HALL TO PHARM	3'-0" X 1'-0"	UD	3	--	MTL A
111A	PHARM TO MOCK	3'-0" X 1'-0"	UD	2	--	MTL
111B	PHARM TO MOCK	3'-0" X 1'-0"	UD	2	--	MTL
114A	PHARM TO VIDEO	3'-0" X 1'-0"	UD	5	--	MTL
115A	HALL TO RECA/WAIT	3'-0" X 1'-0"	UD	3	--	MTL A
116A	WAIT TO S ASSIST	3'-0" X 1'-0"	UD	3	--	MTL K
117A	HALL TO CONF	3'-0" X 1'-0"	UD	3	--	MTL
118A	HALL TO DEAN	3'-0" X 1'-0"	UD	3	--	MTL K
120A	HALL TO ASS DEAN	3'-0" X 1'-0"	UD	3	--	MTL K
121A	HALL TO KIT	3'-0" X 1'-0"	UD	3	--	MTL
123A	HALL TO CONF	3'-0" X 1'-0"	UD	3	--	MTL
124A	HALL TO MENS	3'-0" X 1'-0"	UD	5	--	MTL
125A	HALL TO WOMENS	3'-0" X 1'-0"	UD	5	--	MTL
126A	UTIL TO EXTERIOR	(2) 3'-0" X 1'-0"	MTL	6	--	MTL B
127A	WASTE 2 TO UTIL	3'-0" X 1'-0"	UD	5	45 MIN	MTL
128A	HALL TO EXTERIOR	3'-0" X 1'-0"	MTL	5	--	MTL
129A	WASTE 3 TO UTILITIES	3'-0" X 1'-0"	UD	5	45 MIN	MTL
130A	HALL TO PREP	3'-0" X 1'-0"	UD	5	--	MTL
132A	PHARM TO HALL	3'-0" X 1'-0"	UD	2	--	MTL
132A	CONTROL TO LECTURE	3'-0" X 1'-0"	UD	9	--	MTL
140A	HALL TO ELEY B	4'-0" X 1'-0"	N/A	N/A	--	MTL B
141A	HALL TO ELEY A	3'-0" X 1'-0"	N/A	N/A	--	MTL
142A	HALL TO STOR	3'-0" X 1'-0"	UD	5	--	MTL
143A	JAN TO KITCH	3'-0" X 1'-0"	UD	5	--	MTL


NUM	DESCRIPTION	SIZE	MAT	Type	RATING	FRAME NOTES
200A	ELEVATOR A	3'-0" X 1'-0"	N/A	N/A	--	MTL
203A	HALL TO LAB	(2) 3'-0" X 1'-0"	UD	8	--	MTL
203B	HALL TO LAB	3'-0" X 1'-0"	UD	3	--	MTL
204A	LAB TO PREP	3'-0" X 1'-0"	UD	2	--	MTL
205A	HALL TO DRUG INFO	(2) 3'-0" X 1'-0" w/fix leaf	UD	8	--	MTL
206A	HALL TO ELEC	3'-0" X 1'-0"	UD	5	1 1/2 HR	MTL
207A	HALL TO OFFICE	3'-0" X 1'-0"	UD	3	--	MTL K
209A	HALL TO OFF	3'-0" X 1'-0"	UD	3	--	MTL K
210A	HALL TO STAIR	3'-0" X 1'-0"	UD	4	1 1/2 HR	MTL
211A	HALL TO BATH	3'-0" X 1'-0"	UD	5	--	MTL
212A	HALL TO BATH	3'-0" X 1'-0"	UD	5	--	MTL
213A	HALL TO STAIR B	3'-0" X 1'-0"	UD	4	1 1/2 HR	MTL
214A	HALL TO OFFICE	3'-0" X 1'-0"	UD	3	--	MTL K
215A	HALL TO OFFICE	3'-0" X 1'-0"	UD	3	--	MTL K
216A	HALL TO WORK	3'-0" X 1'-0"	UD	9	--	MTL
217A	HALL TO CONF	3'-0" X 1'-0"	UD	3	--	MTL
217B	HALL TO CONF	3'-0" X 1'-0"	UD	3	--	MTL
218A	HALL TO OFFICE	3'-0" X 1'-0"	UD	3	--	MTL K
219A	HALL TO OFFICE	3'-0" X 1'-0"	UD	3	--	MTL K
220A	HALL TO OFFICE	3'-0" X 1'-0"	UD	3	--	MTL K
221A	HALL TO OFFICE	3'-0" X 1'-0"	UD	3	--	MTL K
222A	HALL TO OFFICE	3'-0" X 1'-0"	UD	3	--	MTL K
223A	HALL TO OFFICE	3'-0" X 1'-0"	UD	3	--	MTL K
224A	HALL TO HOTELLING	3'-0" X 1'-0"	UD	3	--	MTL K
225A	HALL TO DEPART	3'-0" X 1'-0"	UD	3	--	MTL K
226A	DEPART TO CHAIR	3'-0" X 1'-0"	UD	3	--	MTL K
228A	HALL TO ASST. DEAN	3'-0" X 1'-0"	UD	3	--	MTL K
230A	HALL TO STOR	3'-0" X 1'-0"	UD	3	--	MTL K
231A	HALL TO OFFICE	3'-0" X 1'-0"	UD	3	--	MTL K
232A	HALL TO OFFICE	3'-0" X 1'-0"	UD	3	--	MTL K
233A	HALL TO OFFICE	3'-0" X 1'-0"	UD	3	--	MTL K
234A	HALL TO OFFICE	3'-0" X 1'-0"	UD	3	--	MTL K
235A	HALL TO OFFICE	3'-0" X 1'-0"	UD	3	--	MTL K
236A	HALL TO DATA	3'-0" X 1'-0"	UD	5	--	MTL K
237A	HALL TO HOTELING	3'-0" X 1'-0"	UD	3	--	MTL K
238A	HALL TO JANITOR	3'-0" X 1'-0"	UD	5	--	MTL K
239A	HALL TO OFFICE	3'-0" X 1'-0"	UD	3	--	MTL K
240A	HALL TO STOR	3'-0" X 1'-0"	UD	5	--	MTL K
242A	HALL TO DEPART	3'-0" X 1'-0"	UD	3	--	MTL K
243A	DEPART TO CHAIR	3'-0" X 1'-0"	UD	3	--	MTL K
271A	KITCH TO HALL	3'-0" X 1'-0"	N/A	N/A	--	MTL H
271B	KITCH TO HALL	3'-0" X 1'-0"	N/A	N/A	--	MTL H

NUM	DESCRIPTION	SIZE	MAT	Type	RATING	FRAME NOTES
300A	HALL TO EA	3'-6" X 1'-0"	UD	2	--	MTL B
300B	HALL TO EA	3'-6" X 1'-0"	UD	2	--	MTL B
300C	HALL TO EA	3'-6" X 1'-0"	UD	2	--	MTL B
301A	HALL TO STAIR	3'-0" X 1'-0"	UD	4	1 1/2 HR	MTL
303B	HALL TO CONF	3'-0" X 1'-0"	UD	3	--	MTL
304A	HALL TO BREAK	3'-0" X 1'-0"	UD	3	--	MTL
305A	HALL TO OFFICE	3'-0" X 1'-0"	UD	3	--	MTL K
306A	HALL TO COPY	3'-0" X 1'-0"	UD	5	--	MTL
307A	HALL TO STOR	3'-0" X 1'-0"	UD	5	--	MTL
308A	HALL TO OFFICE	3'-0" X 1'-0"	UD	3	--	MTL K
310A	HALL TO GRAD	3'-0" X 1'-0"	UD	3	--	MTL K
311A	HALL TO MENS	3'-0" X 1'-0"	UD	5	--	MTL
312A	HALL TO GRAD	3'-0" X 1'-0"	UD	3	--	MTL K
313A	HALL TO WOMENS	3'-0" X 1'-0"	UD	5	--	MTL
314A	HALL TO OFFICE	3'-0" X 1'-0"	UD	3	--	MTL K
315A	HALL TO OFFICE	3'-0" X 1'-0"	UD	3	--	MTL K
316A	HALL TO STAIR	3'-0" X 1'-0"	UD	4	1 1/2 HR	MTL
317A	HALL TO RECYCLE	3'-0" X 1'-0"	UD	5	45 MIN	MTL
318A	HALL TO JANITOR	3'-0" X 1'-0"	UD	5	--	MTL
319A	HALL TO DEPART	3'-0" X 1'-0"	UD	3	--	MTL
320A	DEPT TO CHAIR	3'-0" X 1'-0"	UD	3	--	MTL K
321A	HALL TO OFFICE	3'-0" X 1'-0"	UD	3	--	MTL K
322A	HALL TO OFFICE	3'-0" X 1'-0"	UD	3	--	MTL K
324A	EA TO PROCEDE	3'-6" X 1'-0"	UD	2	--	MTL
325A	EA TO PROCEDE	3'-6" X 1'-0"	UD	2	--	MTL
326A	EA TO PROCEDE	3'-6" X 1'-0"	UD	2	--	MTL
336A	EA TO PROCEDE	3'-6" X 1'-0"	UD	2	--	MTL
337A	EA TO PROCEDE	3'-6" X 1'-0"	UD	2	--	MTL
338A	EA TO PROCEDE	3'-6" X 1'-0"	UD	2	--	MTL
339A	EA TO PROCEDE	3'-6" X 1'-0"	UD	2	--	MTL
343A	HALL TO PROCEDE	3'-6" X 1'-0"	UD	2	--	MTL
344A	DARKRM TO HALL	3'-6" X 1'-0"	UD	5	--	MTL
350A	ELEVATOR B	4'-0" X 1'-0"	N/A	N/A	--	MTL
351A	ELEVATOR A	3'-6" X 1'-0"	N/A	N/A	--	MTL
402A	STAIR B TO MECH ATTIC	3'-0" X 1'-0"	UD	4	1 1/2 HR	MTL

NOTES:
 A. Trim out frame w/ HDWD
 B. Provide security swipe card.
 C. Automatic door opener
 D. Sliding
 E. ADD ALT #
 F. Overhead door
 G. Provide blocking for future door - see add alter
 H. MTL door frame only
 J. Provide red film at door window
 K. Undercut doors 3/4"
 General Note: Lender cut Offices, Conf, Ballroom doors by 3/4"

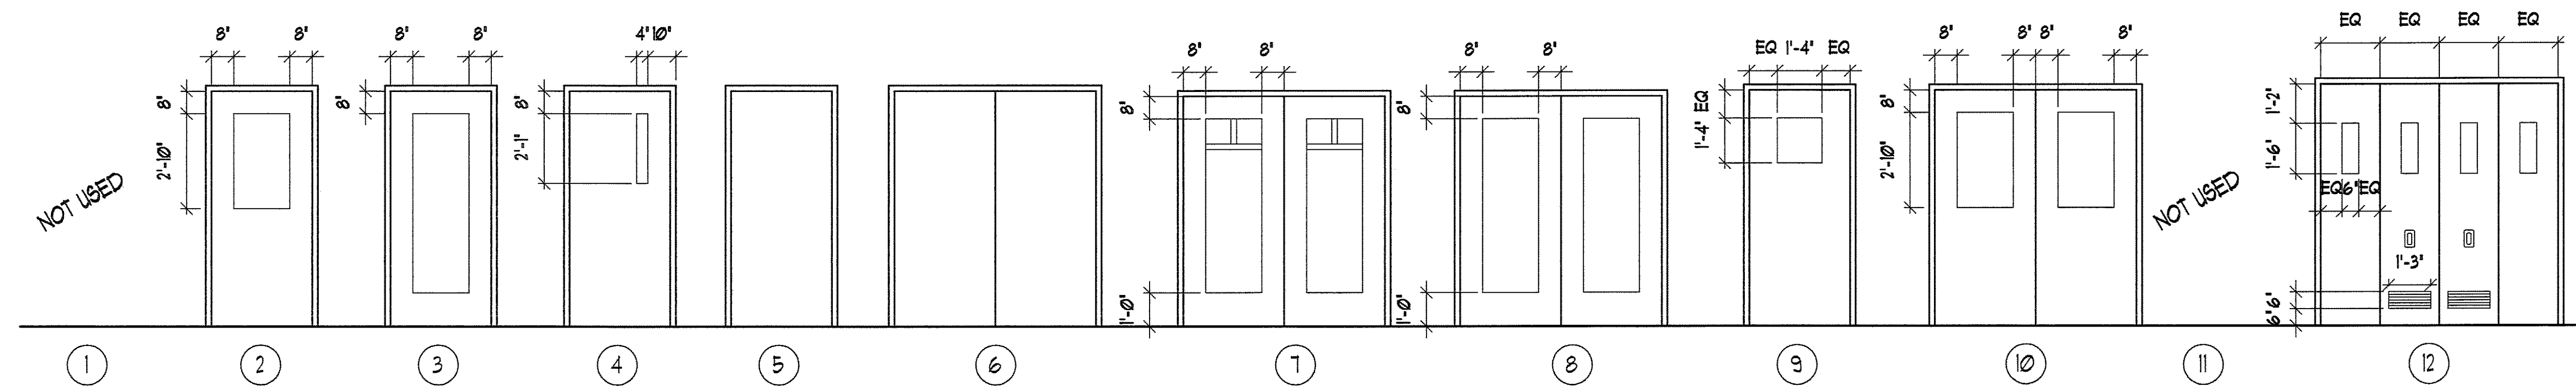

BID SET - NOT FOR CONSTRUCTION

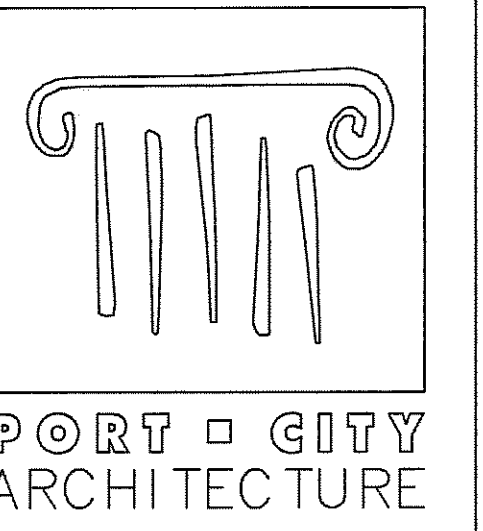

65 NEWBURY STREET
 PORTLAND, ME 04101
 207.761.9000
 fax: 207.761.2010
 lita@portcityarch.com



UNIVERSITY OF NEW ENGLAND
COLLEGE OF PHARMACY
 716 STEVENS AVENUE, PORTLAND, ME

#	DATE	DESCRIPTION
		BID SET
		Date Issued 02/08/08
		Project Number 06506

SHEET NAME
DOOR SCHEDULE
 Drawn By
 EC, AM, EK
 Checked By
 LAS
A7.1