

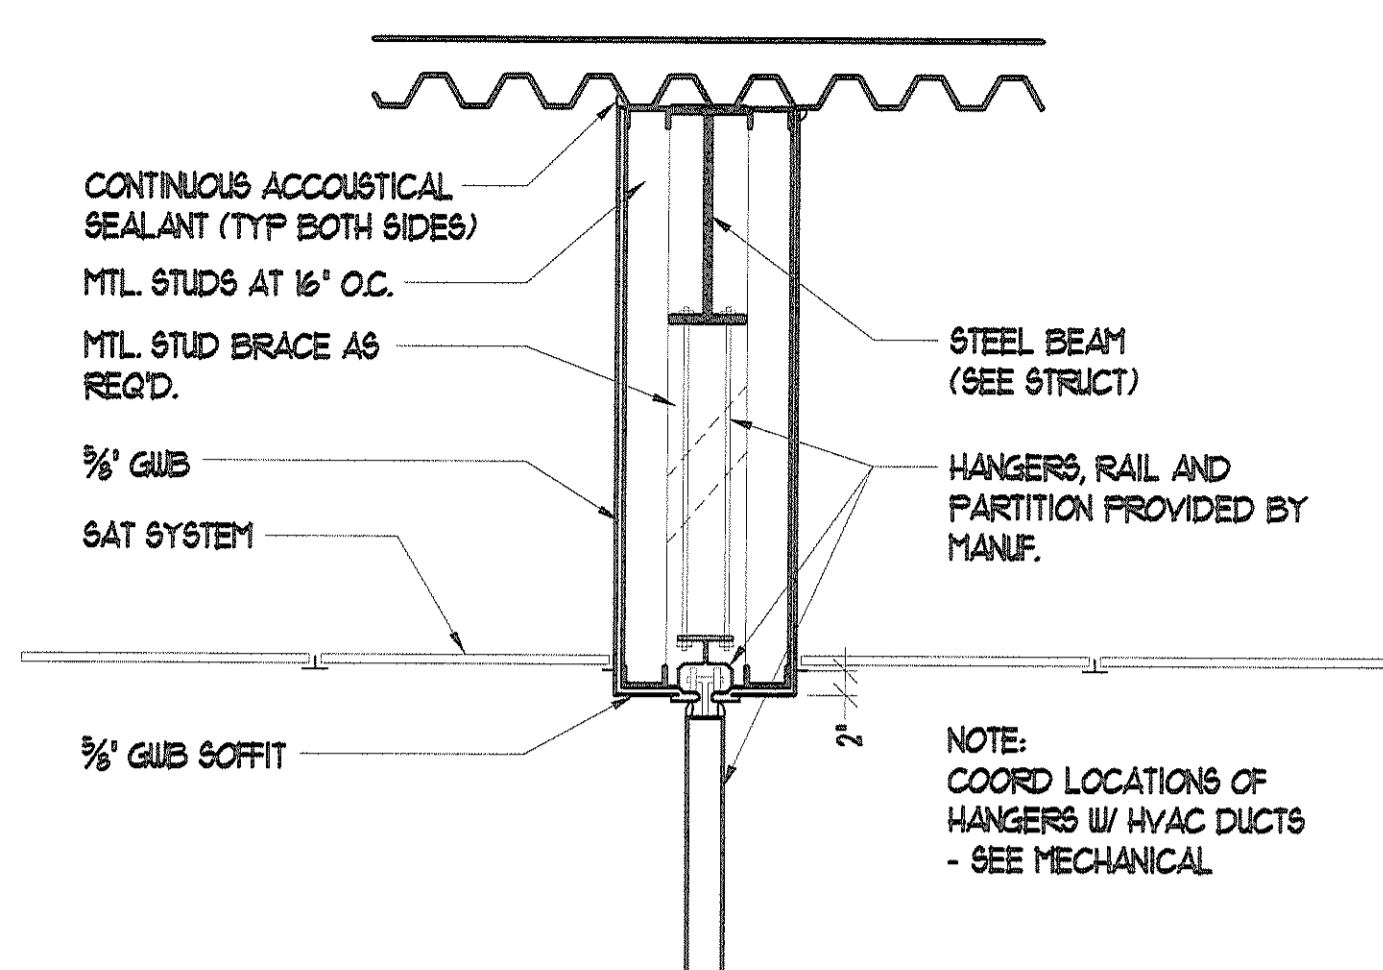


IF THIS SHEET IS NOT 24 X 36 IT IS A REDUCED SCALE PRINT - SCALE ACCORDINGLY

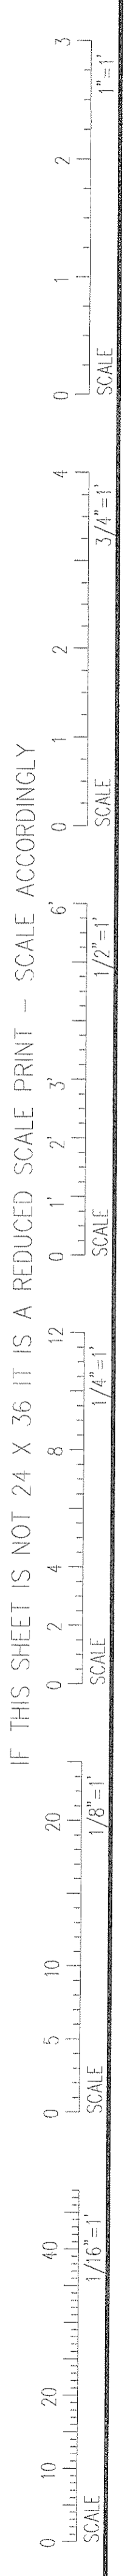


**2 PARTITION WALL SOFFIT DETAIL**  
SCALE: 3/4" = 1'-0"


**2 MECHANICAL SPACE RCP**  
SCALE: 1/8" = 1'-0"

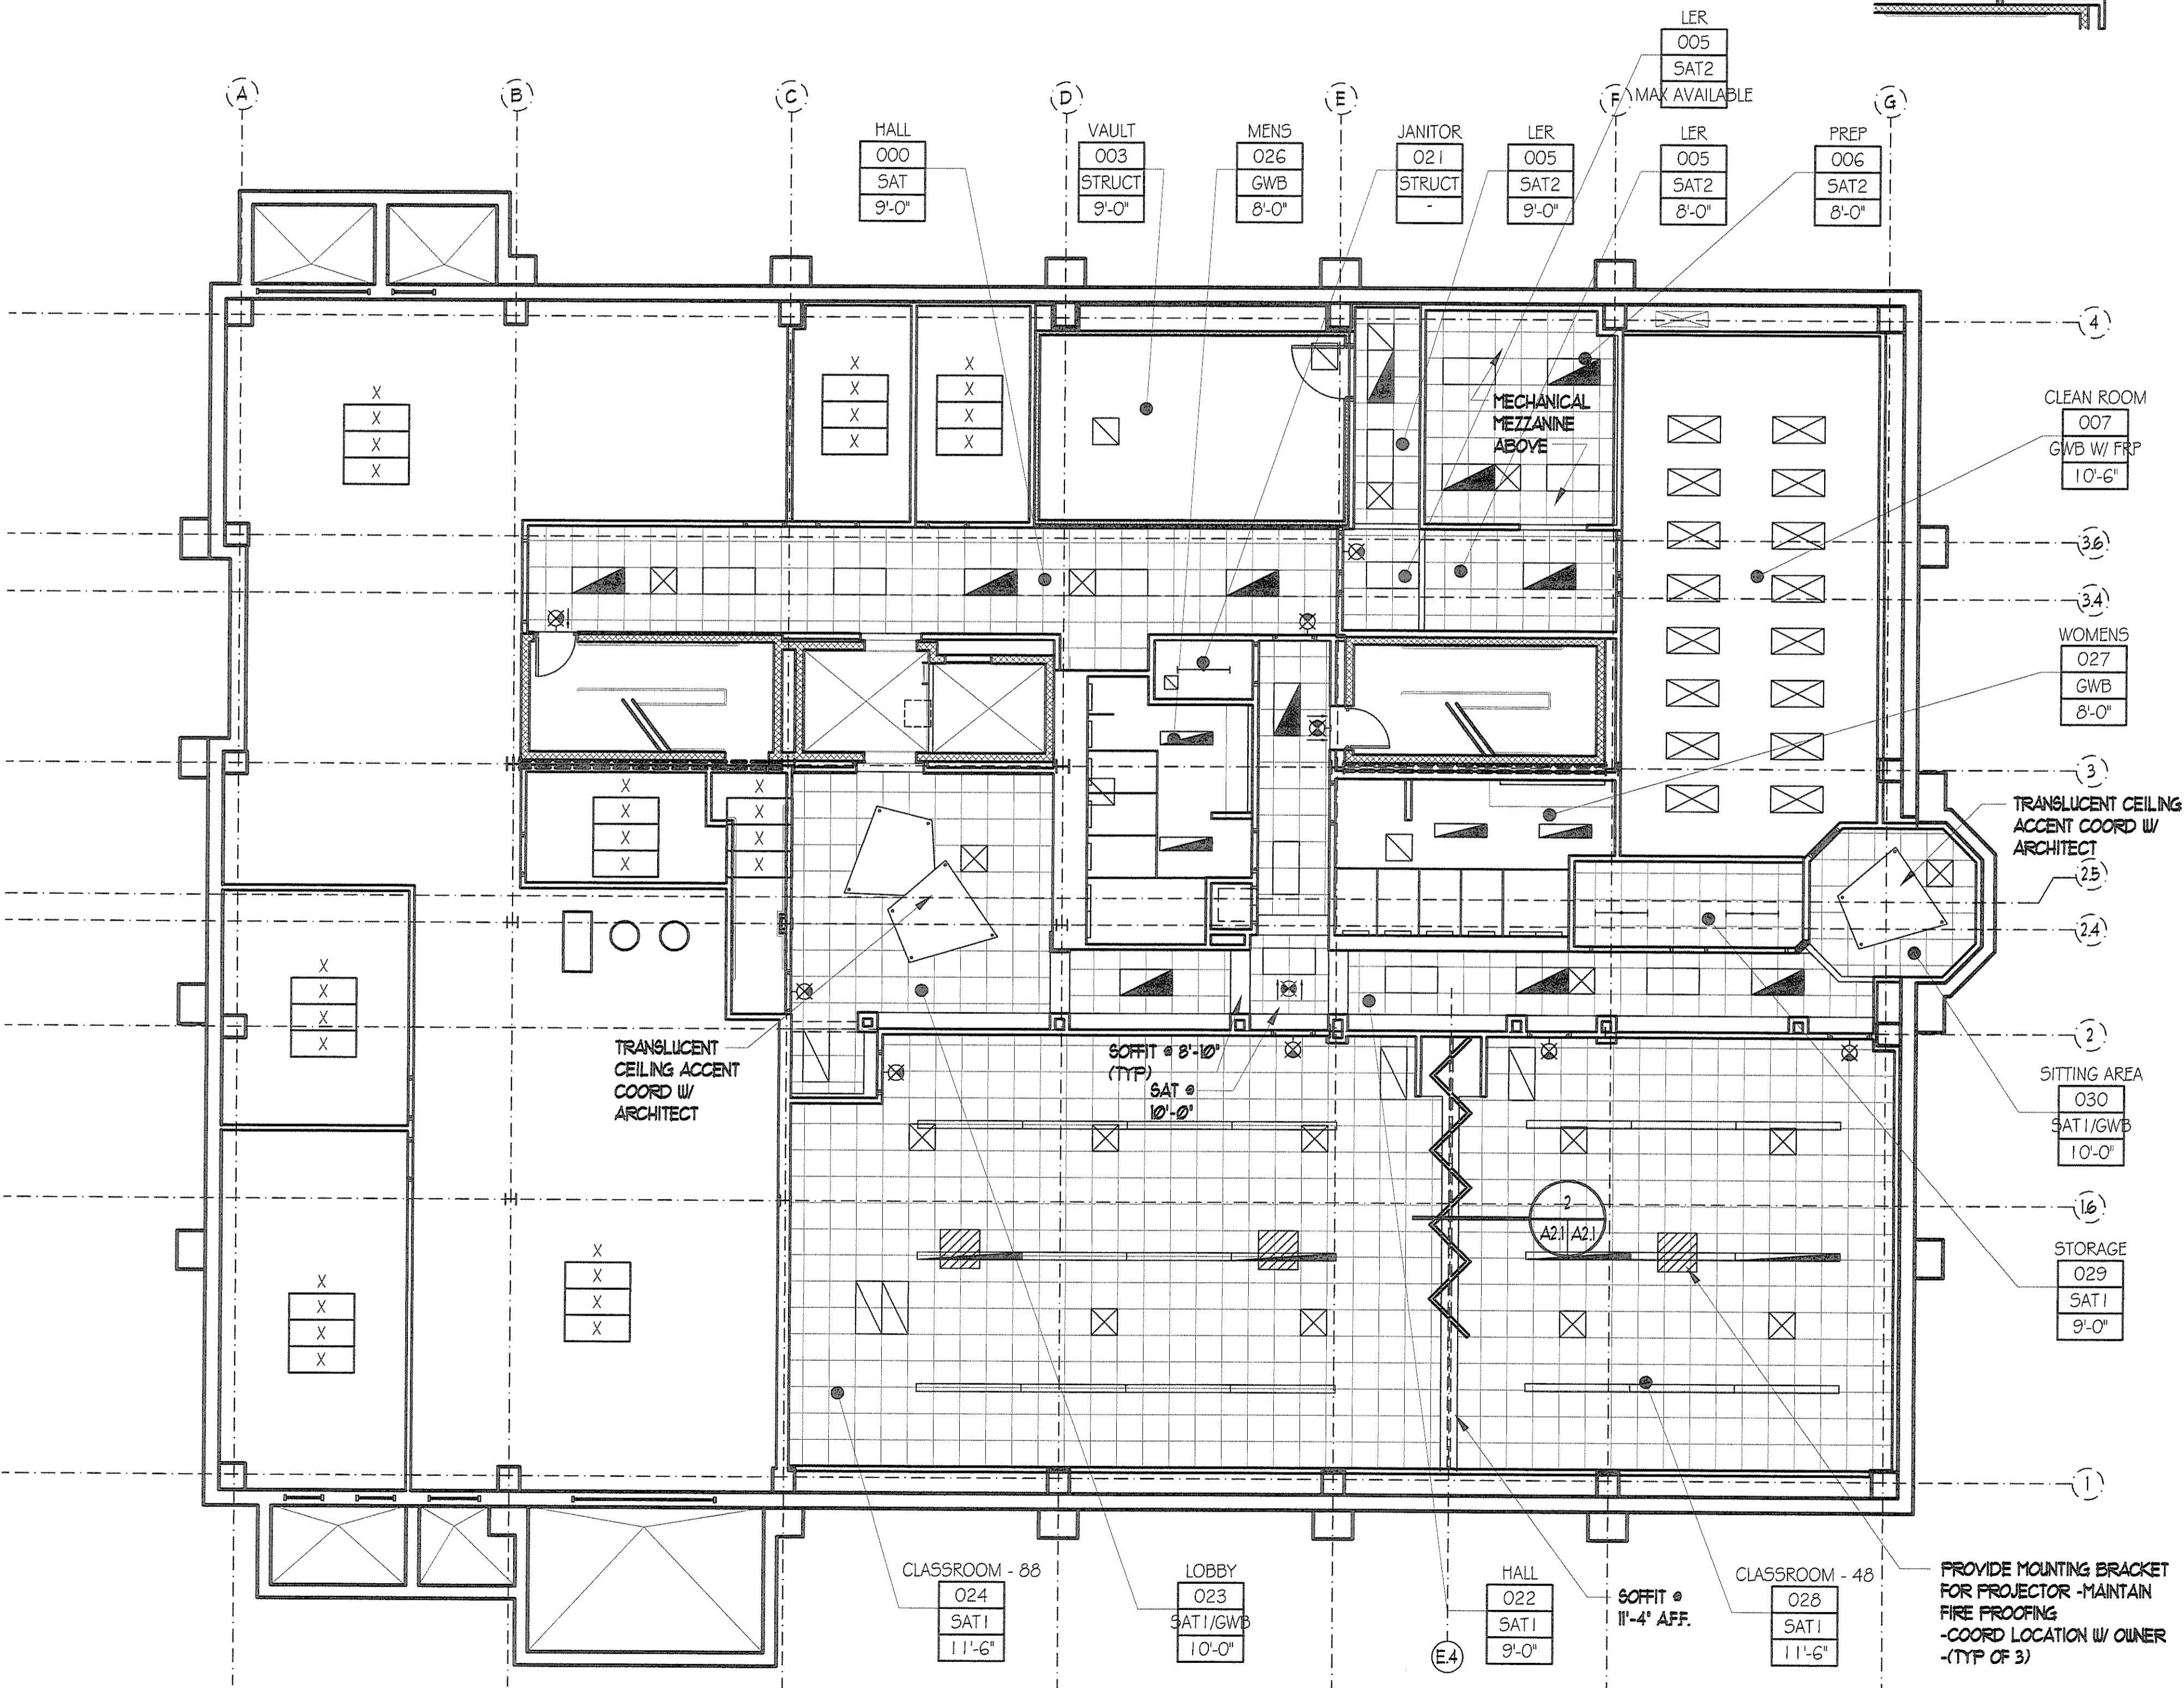

**1 REFLECTED CEILING PLAN**  
SCALE: 1/8" = 1'-0"

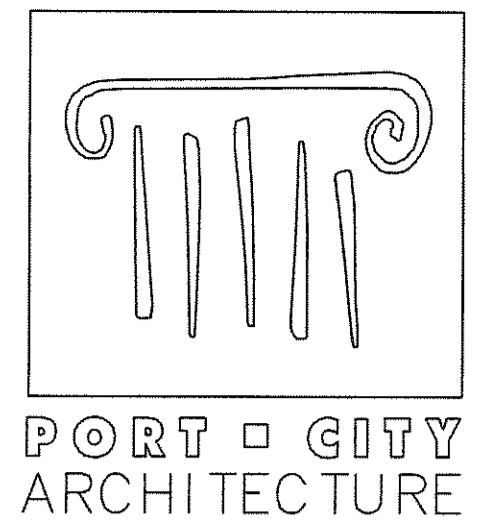

65 NEWBURY STREET  
PORTLAND, ME 04101  
207.761.9000  
fax: 207.761.2010  
lita@portcityarch.com

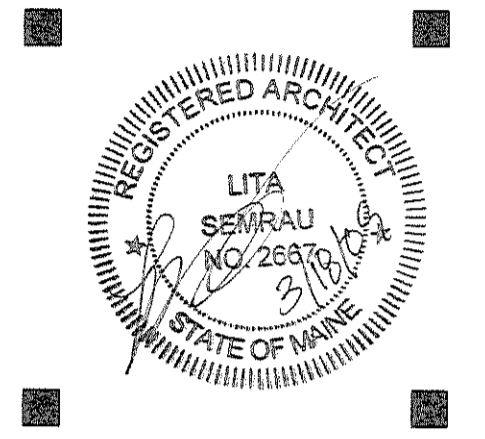

**PERMIT SET  
NOT FOR  
CONSTRUCTION**

**UNIVERSITY OF NEW ENGLAND  
COLLEGE OF  
PHARMACY  
CLASSROOMS**

716 STEVENS AVENUE, PORTLAND, ME

DATE	DESCRIPTION

Date Issued: 3/1/2009  
Project Number: 08516

1/8" = 1'-0"  
SHEET NAME

**REFLECTED  
CEILING PLAN**

Drawn By: EAC  
Checked By: LAS  
**LL  
A2.1**