



IF THIS SHEET IS NOT 24 X 36 IT IS A REDUCED SCALE PRINT - SCALE ACCORDINGLY

SCALE 1"=1'  
SCALE 3/4"=1'  
SCALE 1/2"=1'  
SCALE 1/4"=1'  
SCALE 1/8"=1'

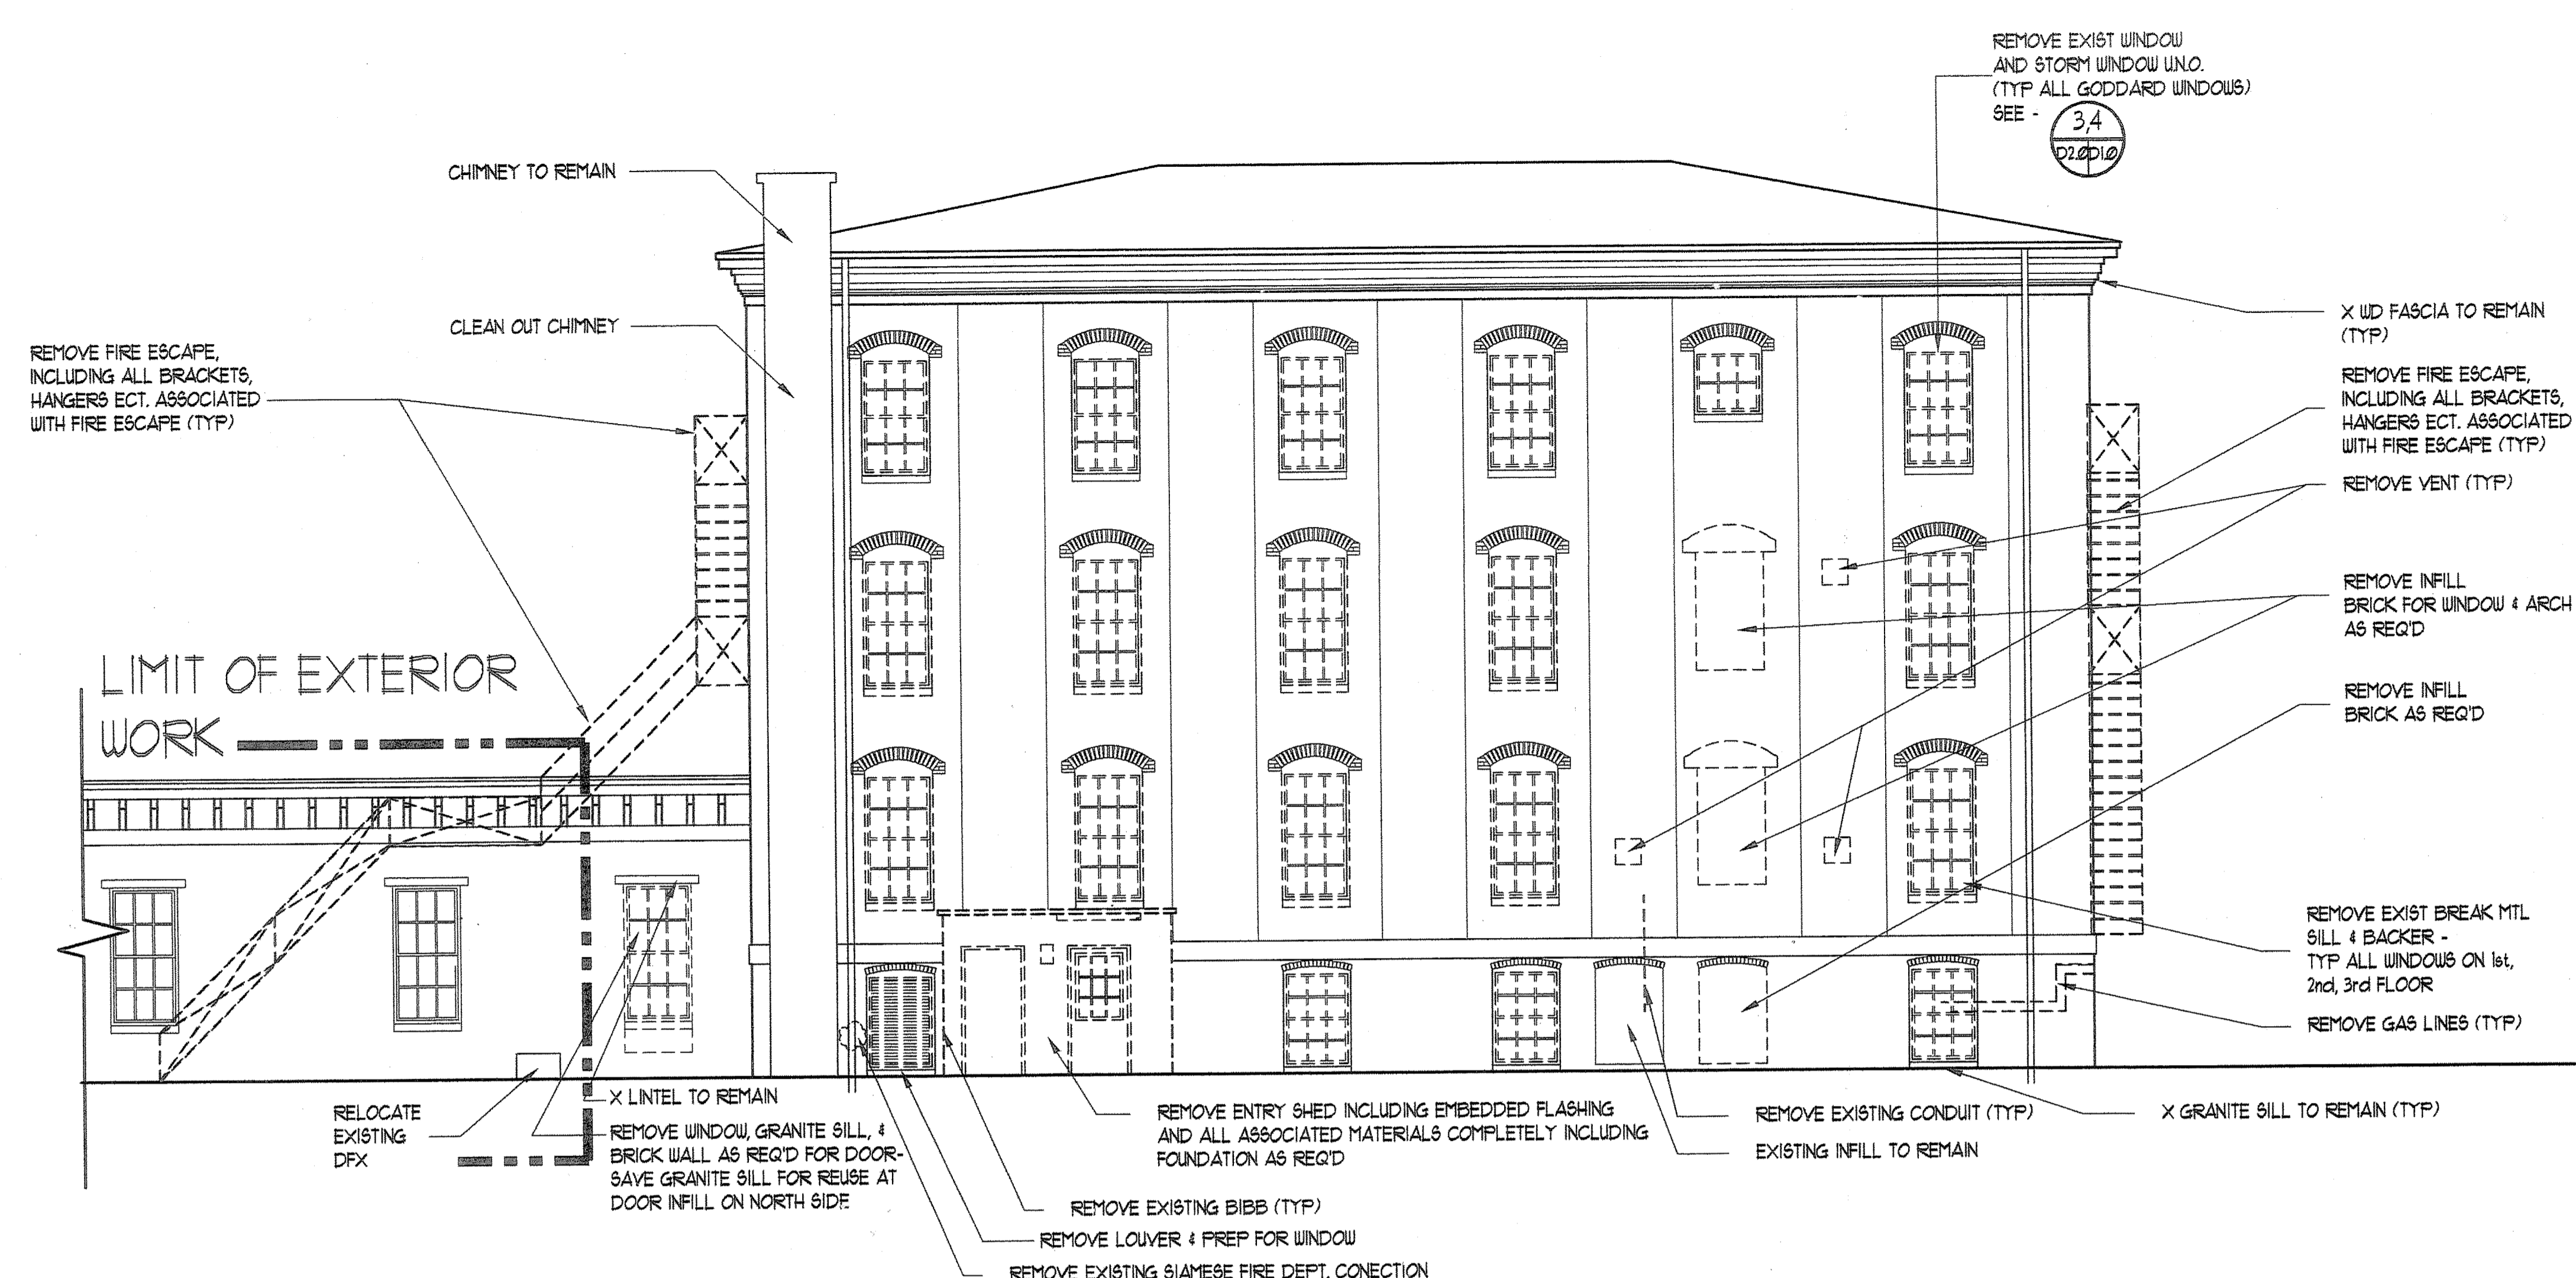


**ELEVATION GENERAL DEMO NOTE:**

1. REMOVE ALL NAILS, SCREWS, ETC IN THE X BRICK FACADE & PREP FOR REPAIRS - SEE tit#1 DUG
2. ALL LIGHTS, UNUSED EQUIPMENT, ANTENNA & ASSOCIATED ON ROOF TO BE REMOVED EXCEPT FOR SAFETY TIE-OFF STANCHIONS OR UNO.

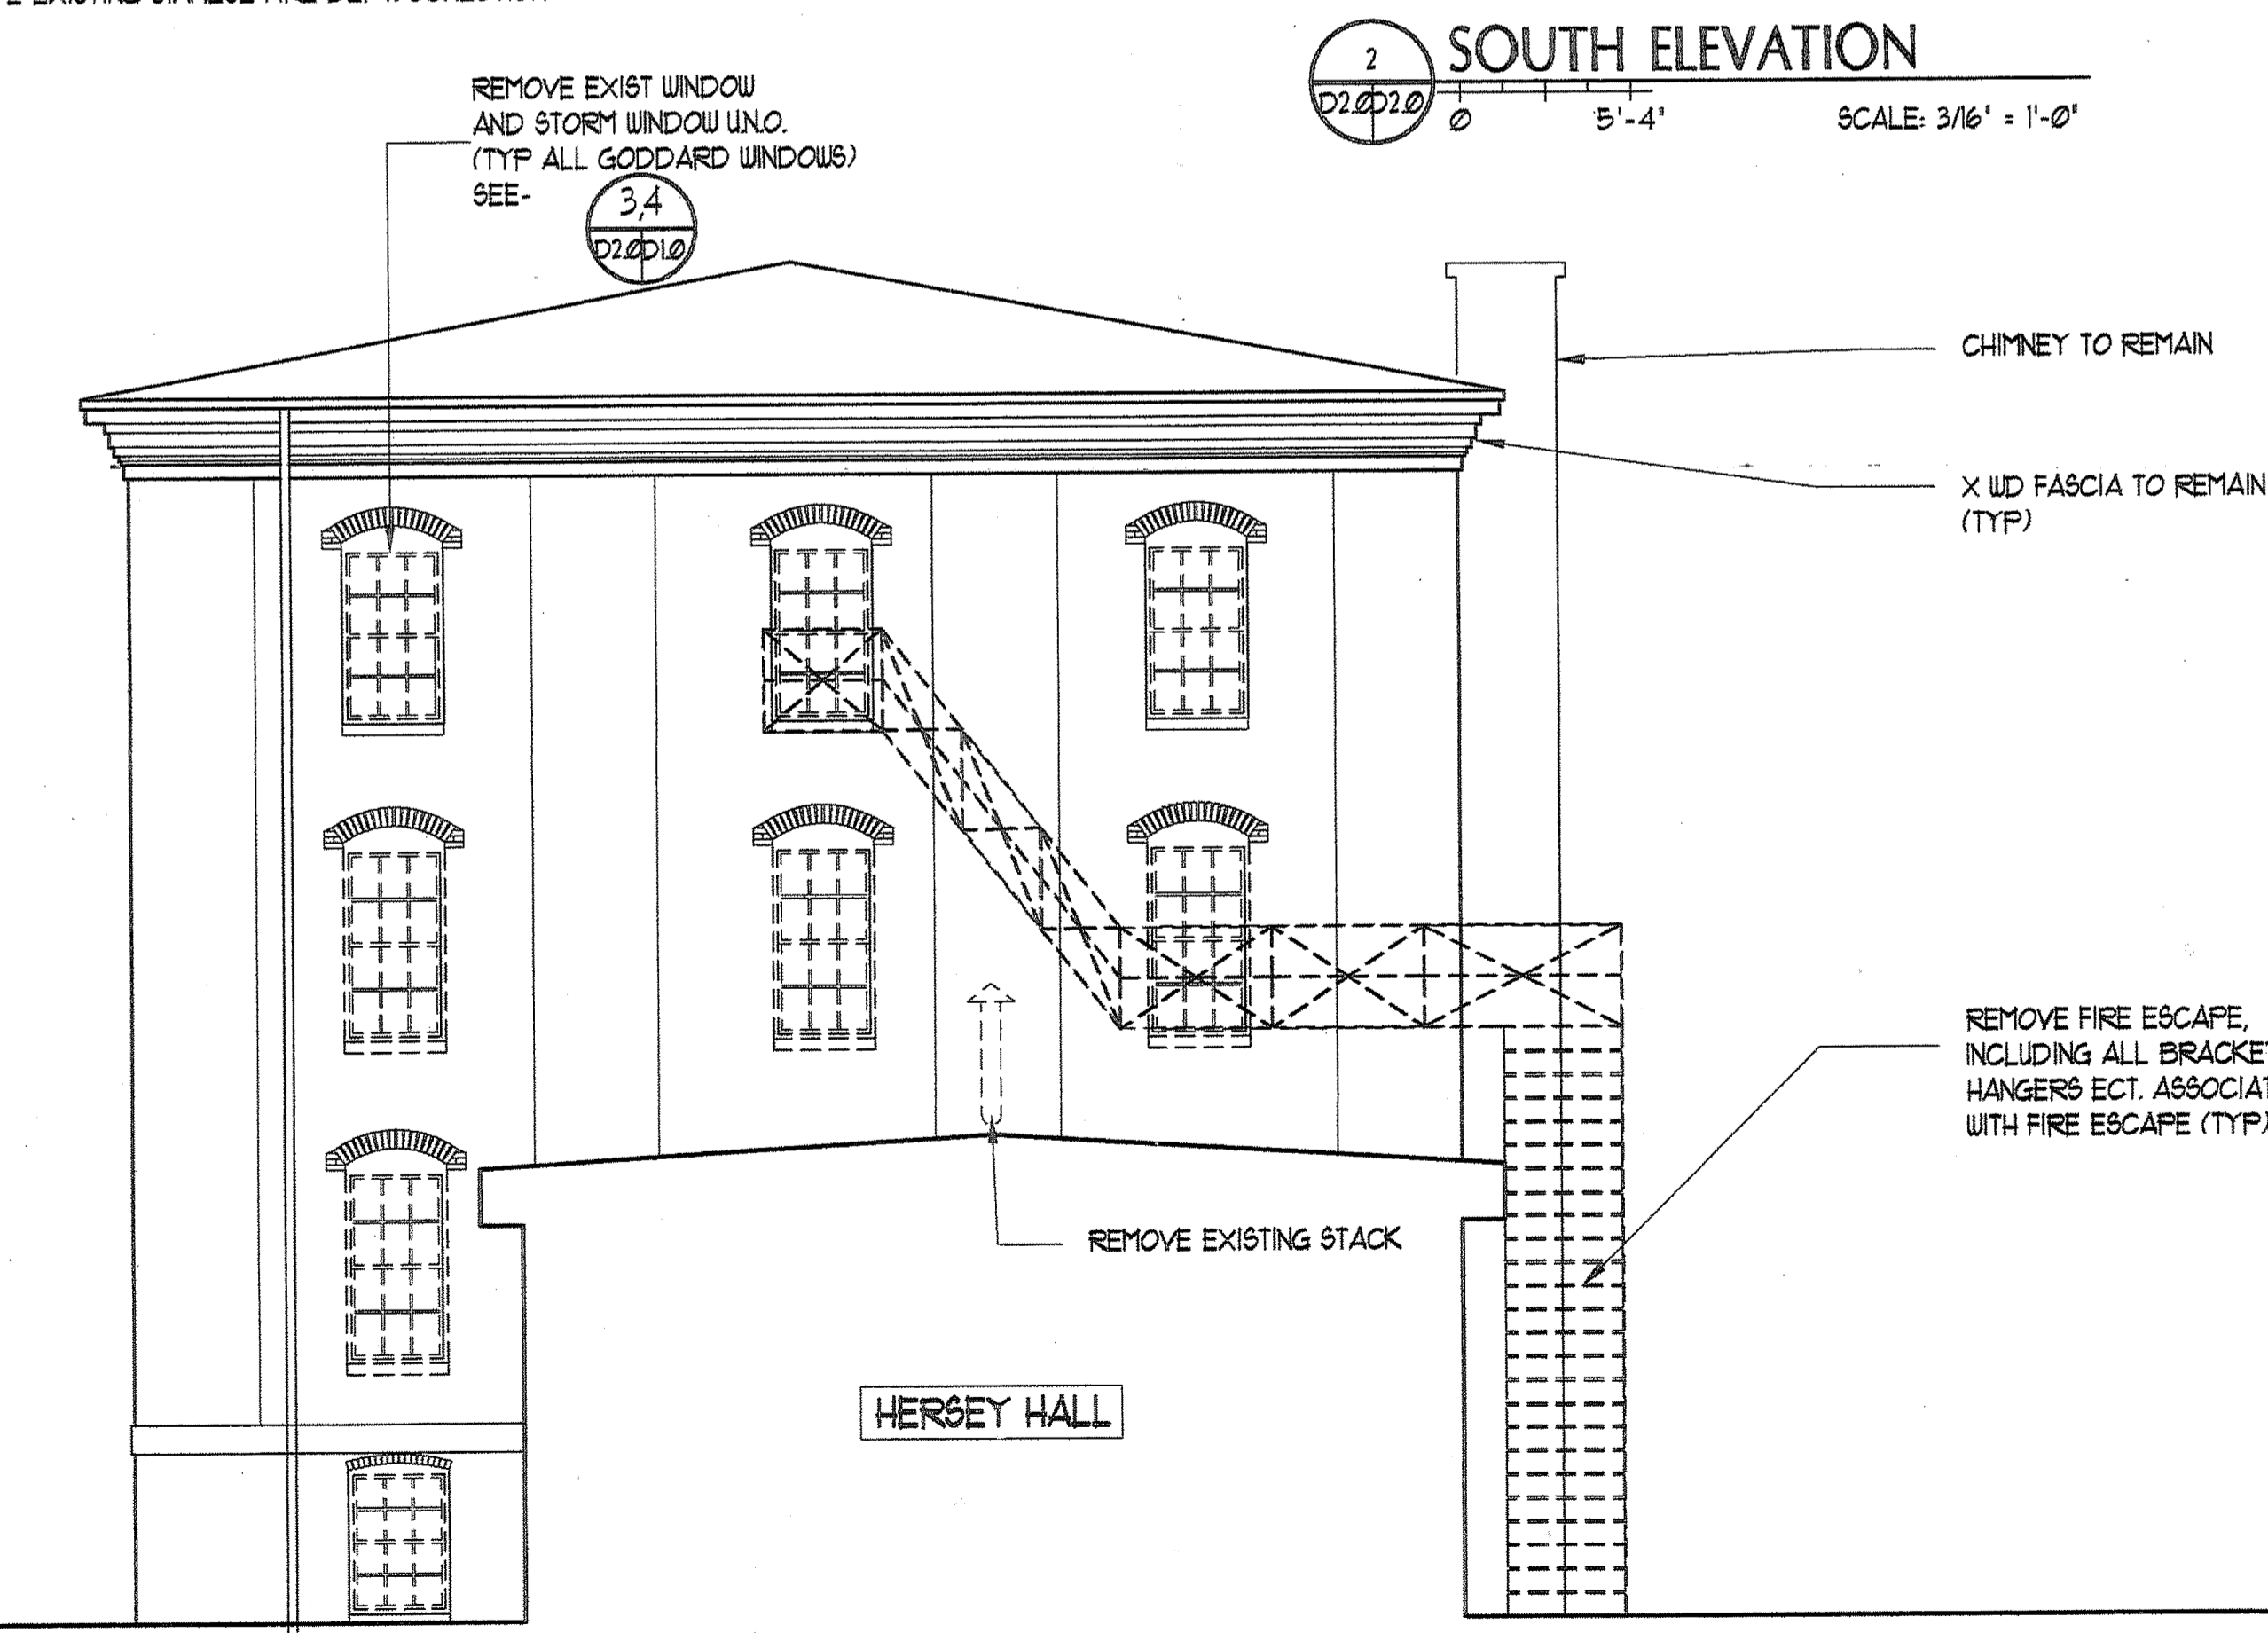


2 SOUTH ELEVATION  
SCALE: 3/16" = 1'-0"

1 WEST ELEVATION  
SCALE: 3/16" = 1'-0"

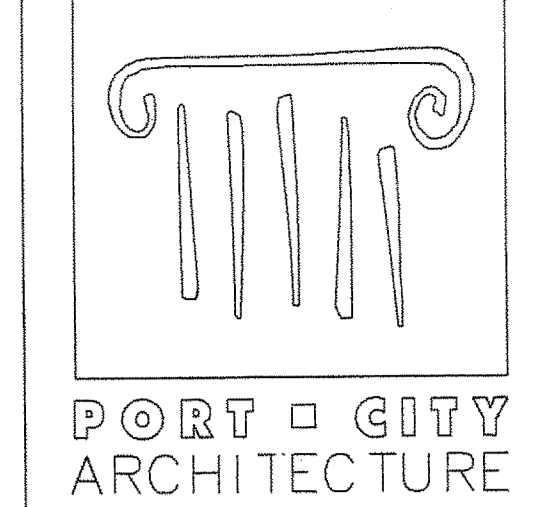

**PORT CITY ARCHITECTURE**  
65 NEWBURY STREET  
PORTLAND, ME 04101  
207.761.9000  
fax: 207.761.2010  
info@portcityarch.com

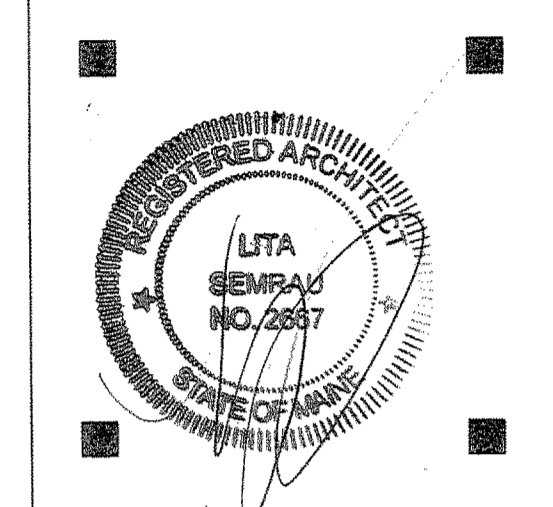

- CONSULTANTS:
- ALLIEDCOOK CONSTRUCTION**  
Managers • Builders  
Building Excellence Since 1986
  - BECKER**  
Structural Engineers, Inc.
  - Favreau**  
Electric
  - Titan Mechanical**  
Design • Build • Operate • Maintain • Commission
- ttl- architects llc

**GODDARD RENOVATION EXTERIOR SHELL**  
UNIVERSITY of NEW ENGLAND  
Portland, Maine

#	DATE	DESCRIPTION
1	--	Design Review
REVISIONS		
Date Issued: NOVEMBER 11, 2010		
Project Number 10538		
Drawing Scale 3/16" = 1'-0"		
SHEET NAME		
ELEVATION DEMO PLANS		
Drawn By	JAP, MY	
Checked By	LAS	