



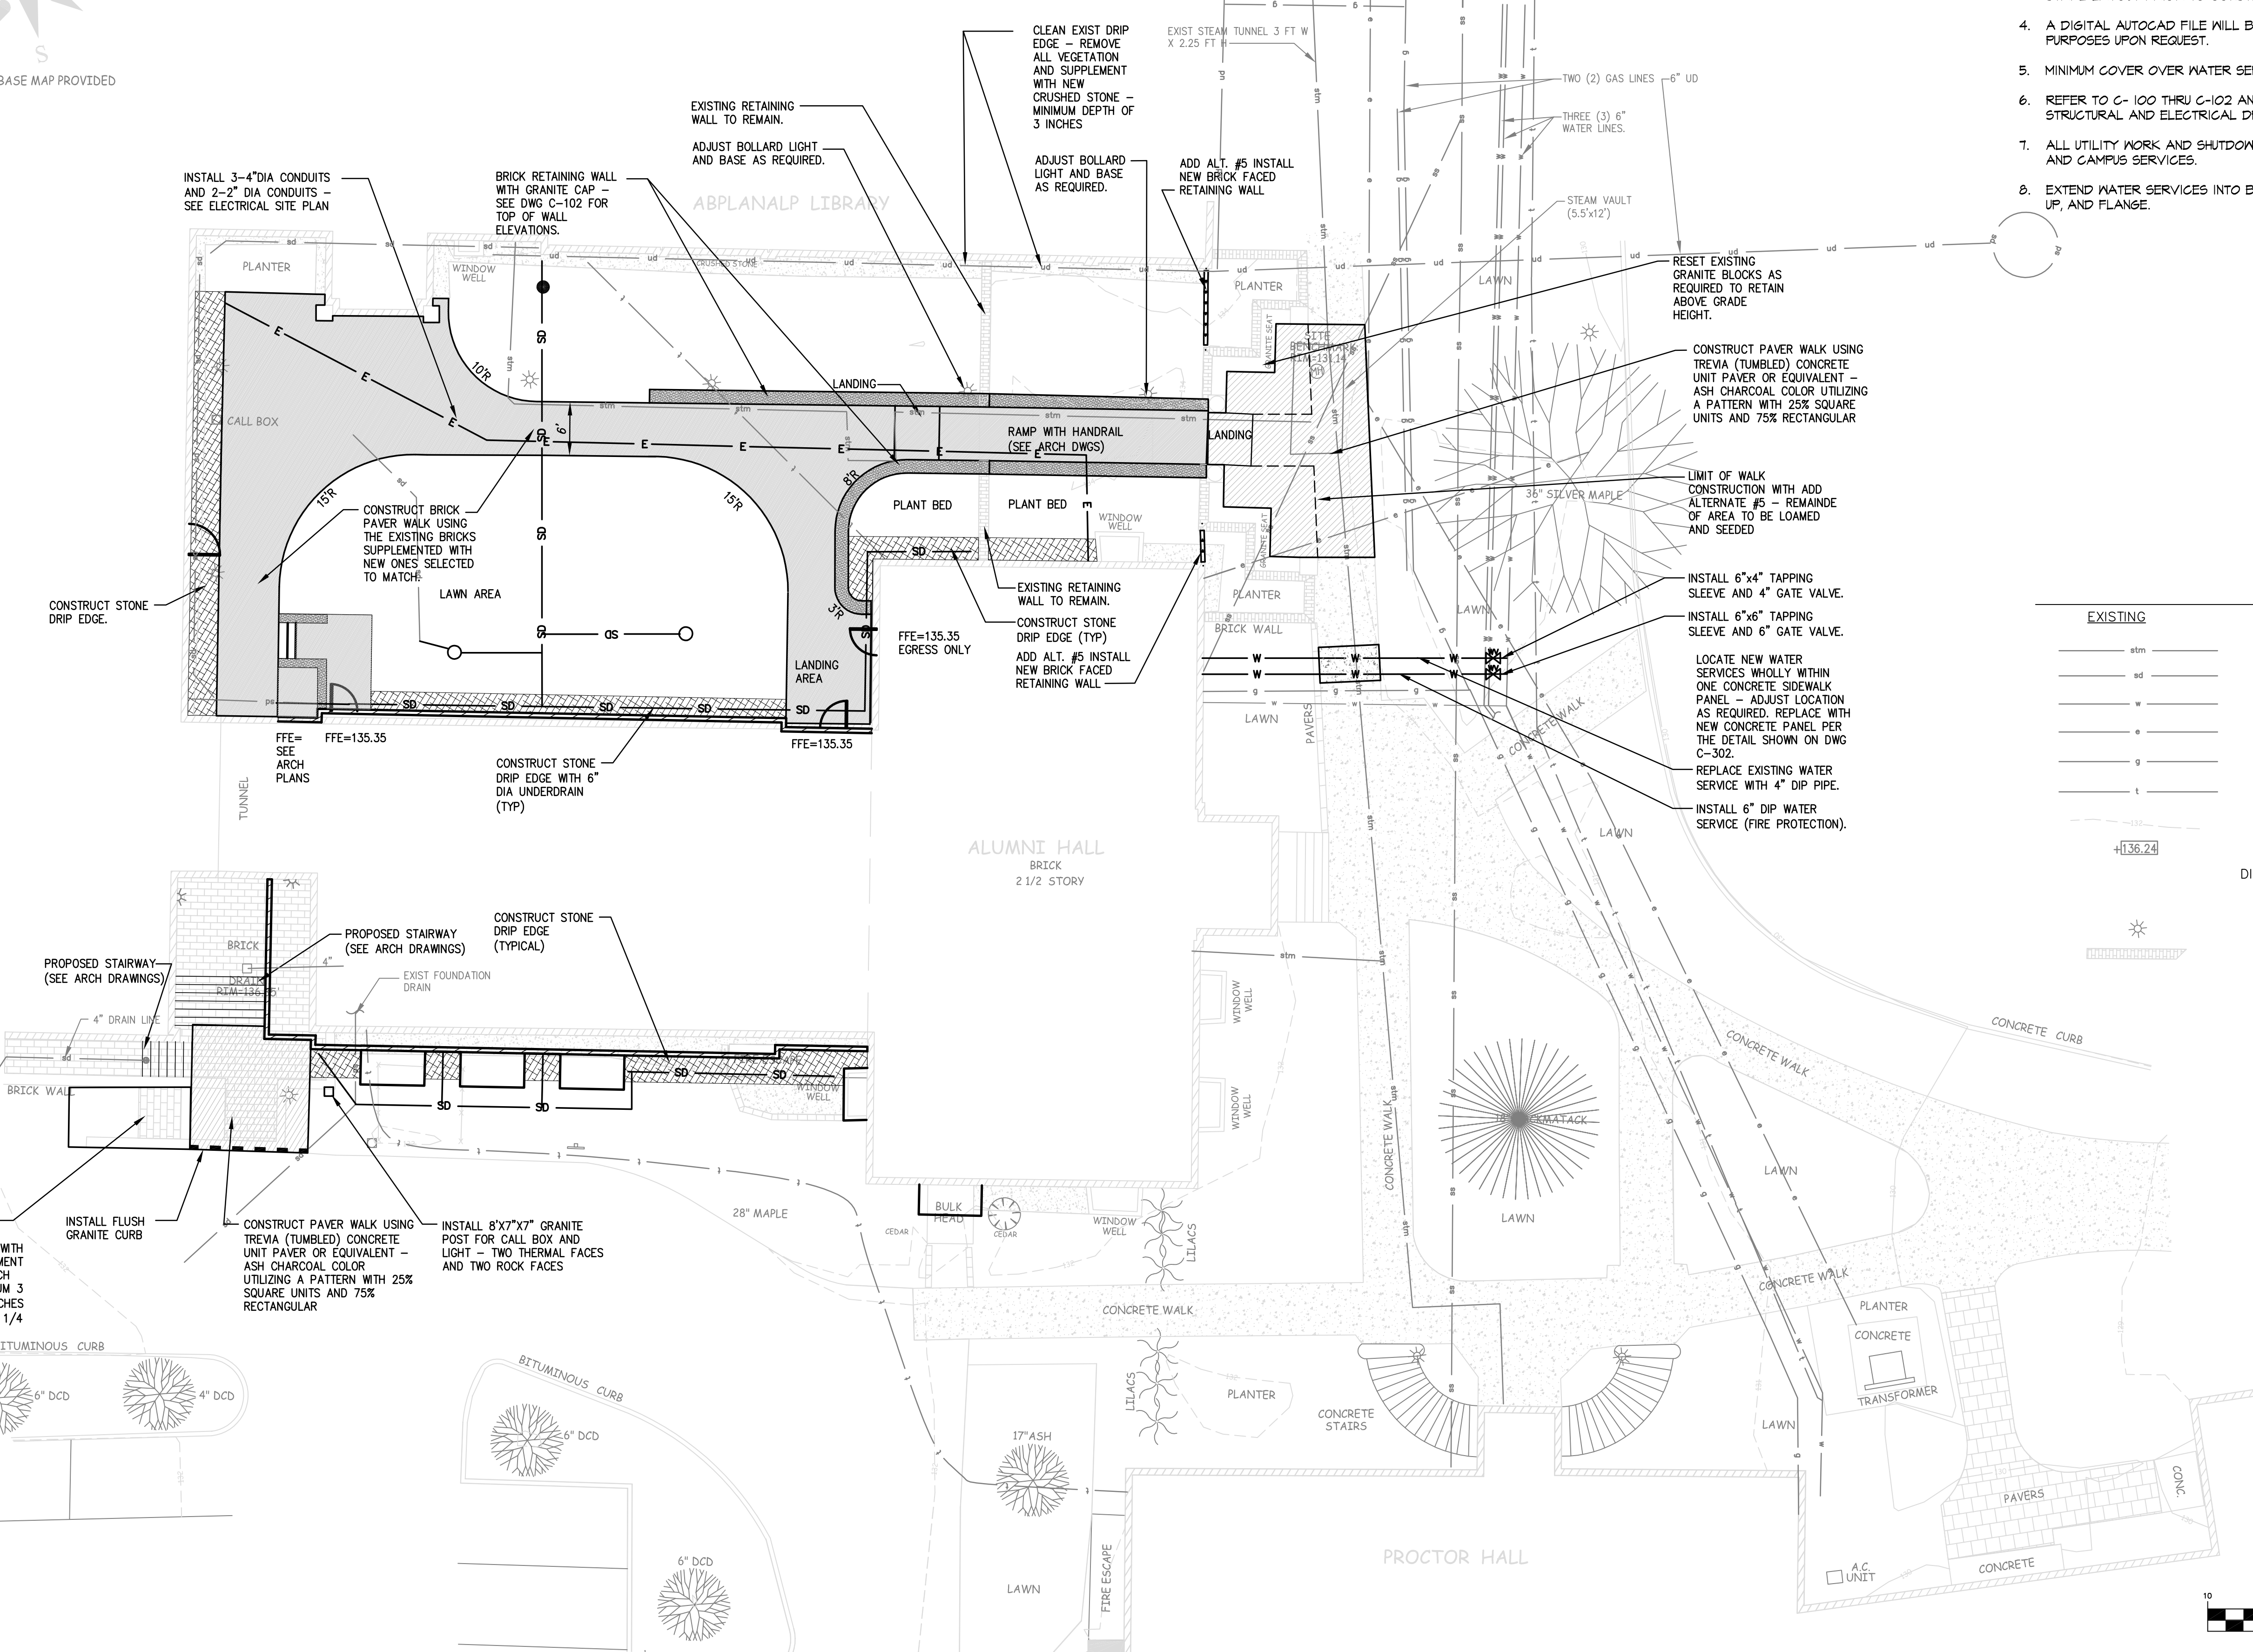

- SITE PLAN NOTES:**
1. ALL DIMENSIONS ARE PERPENDICULAR UNLESS OTHERWISE NOTED.
  2. DO NOT SCALE DRAWINGS. ANY OMISSIONS IN DIMENSIONING SHALL BE REPORTED IMMEDIATELY TO THE OWNER'S REPRESENTATIVE.
  3. CONTRACTOR SHALL VERIFY ALL DIMENSIONS IN THE FIELD PRIOR TO CONSTRUCTION. STAKE LAYOUT PRIOR TO CONSTRUCTION FOR APPROVAL BY THE OWNER.
  4. A DIGITAL AUTOCAD FILE WILL BE SUPPLIED TO THE CONTRACTOR FOR LAYOUT PURPOSES UPON REQUEST.
  5. MINIMUM COVER OVER WATER SERVICE SHALL BE 5'-6".
  6. REFER TO C-100 THRU C-102 AND C-300 THRU C-302, ARCHITECTURAL, MECHANICAL, STRUCTURAL AND ELECTRICAL DRAWINGS FOR ADDITIONAL INFORMATION.
  7. ALL UTILITY WORK AND SHUTDOWNS TO BE APPROVED BY UNE'S FACILITIES DEPARTMENT AND CAMPUS SERVICES.
  8. EXTEND WATER SERVICES INTO BUILDING FOUNDATION AND PROVIDE A 90 DEGREE BEND, UP, AND FLANGE.

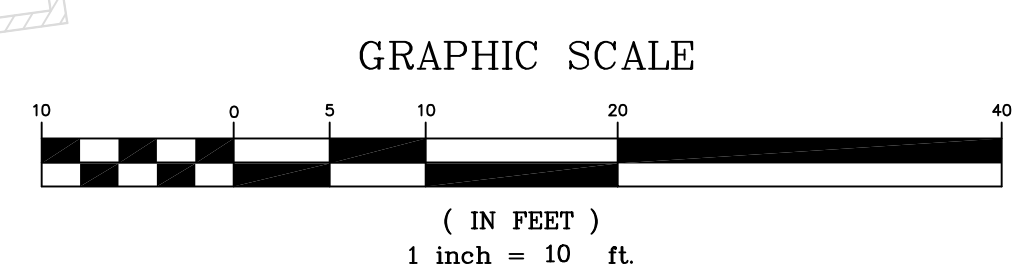


LEGEND	
EXISTING	PROPOSED
—stm—	—SD—
—ud—	—W—
—w—	—E—
—g—	—135—
—t—	—132.6—
—136.24—	—5%—
—TW 137.15—	—TW 137.15—
—BOLLARD LIGHT FIXTURE—	—BRICK WALL—
—BRICK OR UNIT PAVER—	—STONE DRIP EDGE—



THIS PLAN SHALL NOT BE MODIFIED WITHOUT WRITTEN PERMISSION FROM SITE DESIGN ASSOCIATES, ANY ALTERATIONS, OTHERWISE, SHALL BE AT THE USER'S SOLE RISK AND WITHOUT LIABILITY TO SITE DESIGN ASSOCIATES.

REV.	DATE	STATUS	BY	CHKD.	APPD.	REV.	DATE	STATUS	BY	CHKD.	APPD.
D	03/20/15	ISSUED FOR CITY LEVEL 1 REVIEW									
C	03/20/15	STRUCTURAL EARLY RELEASE BID DRAWINGS									
B	3/10/15	ISSUED FOR HP REVIEW									
A	2/27/15	ISSUED FOR DESIGN DEVELOPMENT									

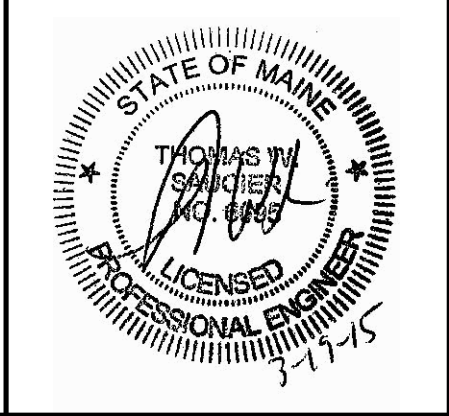

**Site Design Associates**  
Consulting Engineering & Land Planning  
23 Whitney Way Topsham, Maine 04086 Tel: (207) 449-4275  
CLIENT: **PORT CITY ARCHITECTURE**  
65 NEWBURY STREET, PORTLAND, MAINE 04101

DESIGN: TWS  
DRAWN: DEPT.  
CHKD: TWS  
DATE: JAN 2015  
SCALE: 1"=10'

PROJECT: **ALUMNI HALL RENOVATION**  
UNIVERSITY OF NEW ENGLAND, PORTLAND, MAINE  
**SITE PLAN**  
PROJ. NO. \_\_\_\_\_  
DWG. NO. \_\_\_\_\_  
REV. D

Drawing Name: P:\2014 Proj\A\14-216-00 Alumni Design\DWG\Site Plan 031815.rvt Date: 15-Mar-15 11:31 AM