

DESIGNED BY: TGB
 DRAWN BY: DEM
 CHECKED BY: TGB
 PROJECT: 21502.10

**UNIVERSITY OF NEW ENGLAND
 PORTLAND CAMPUS**
 STEVEN AVENUE ARMORY
 716 STEVENS AVE
 PORTLAND, MAINE 04103
 (707) 283-0171



**RENOVATIONS TO THE
 STEVENS AVENUE ARMORY**

REFERENCE PLANS

SCALE: AS NOTED
 DATE: 05-24-16

DWG. **AE001**

SHEET: **54** OF 169

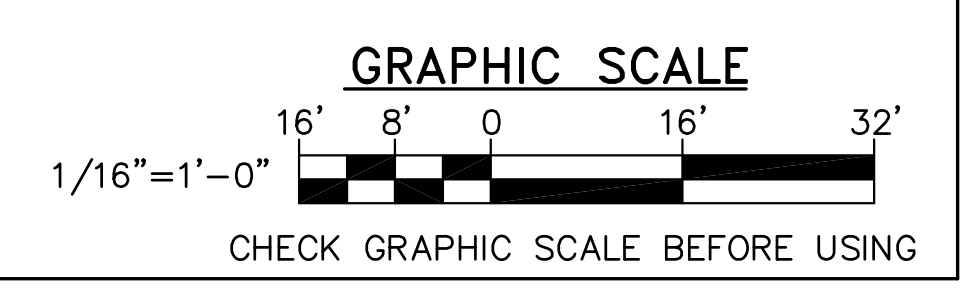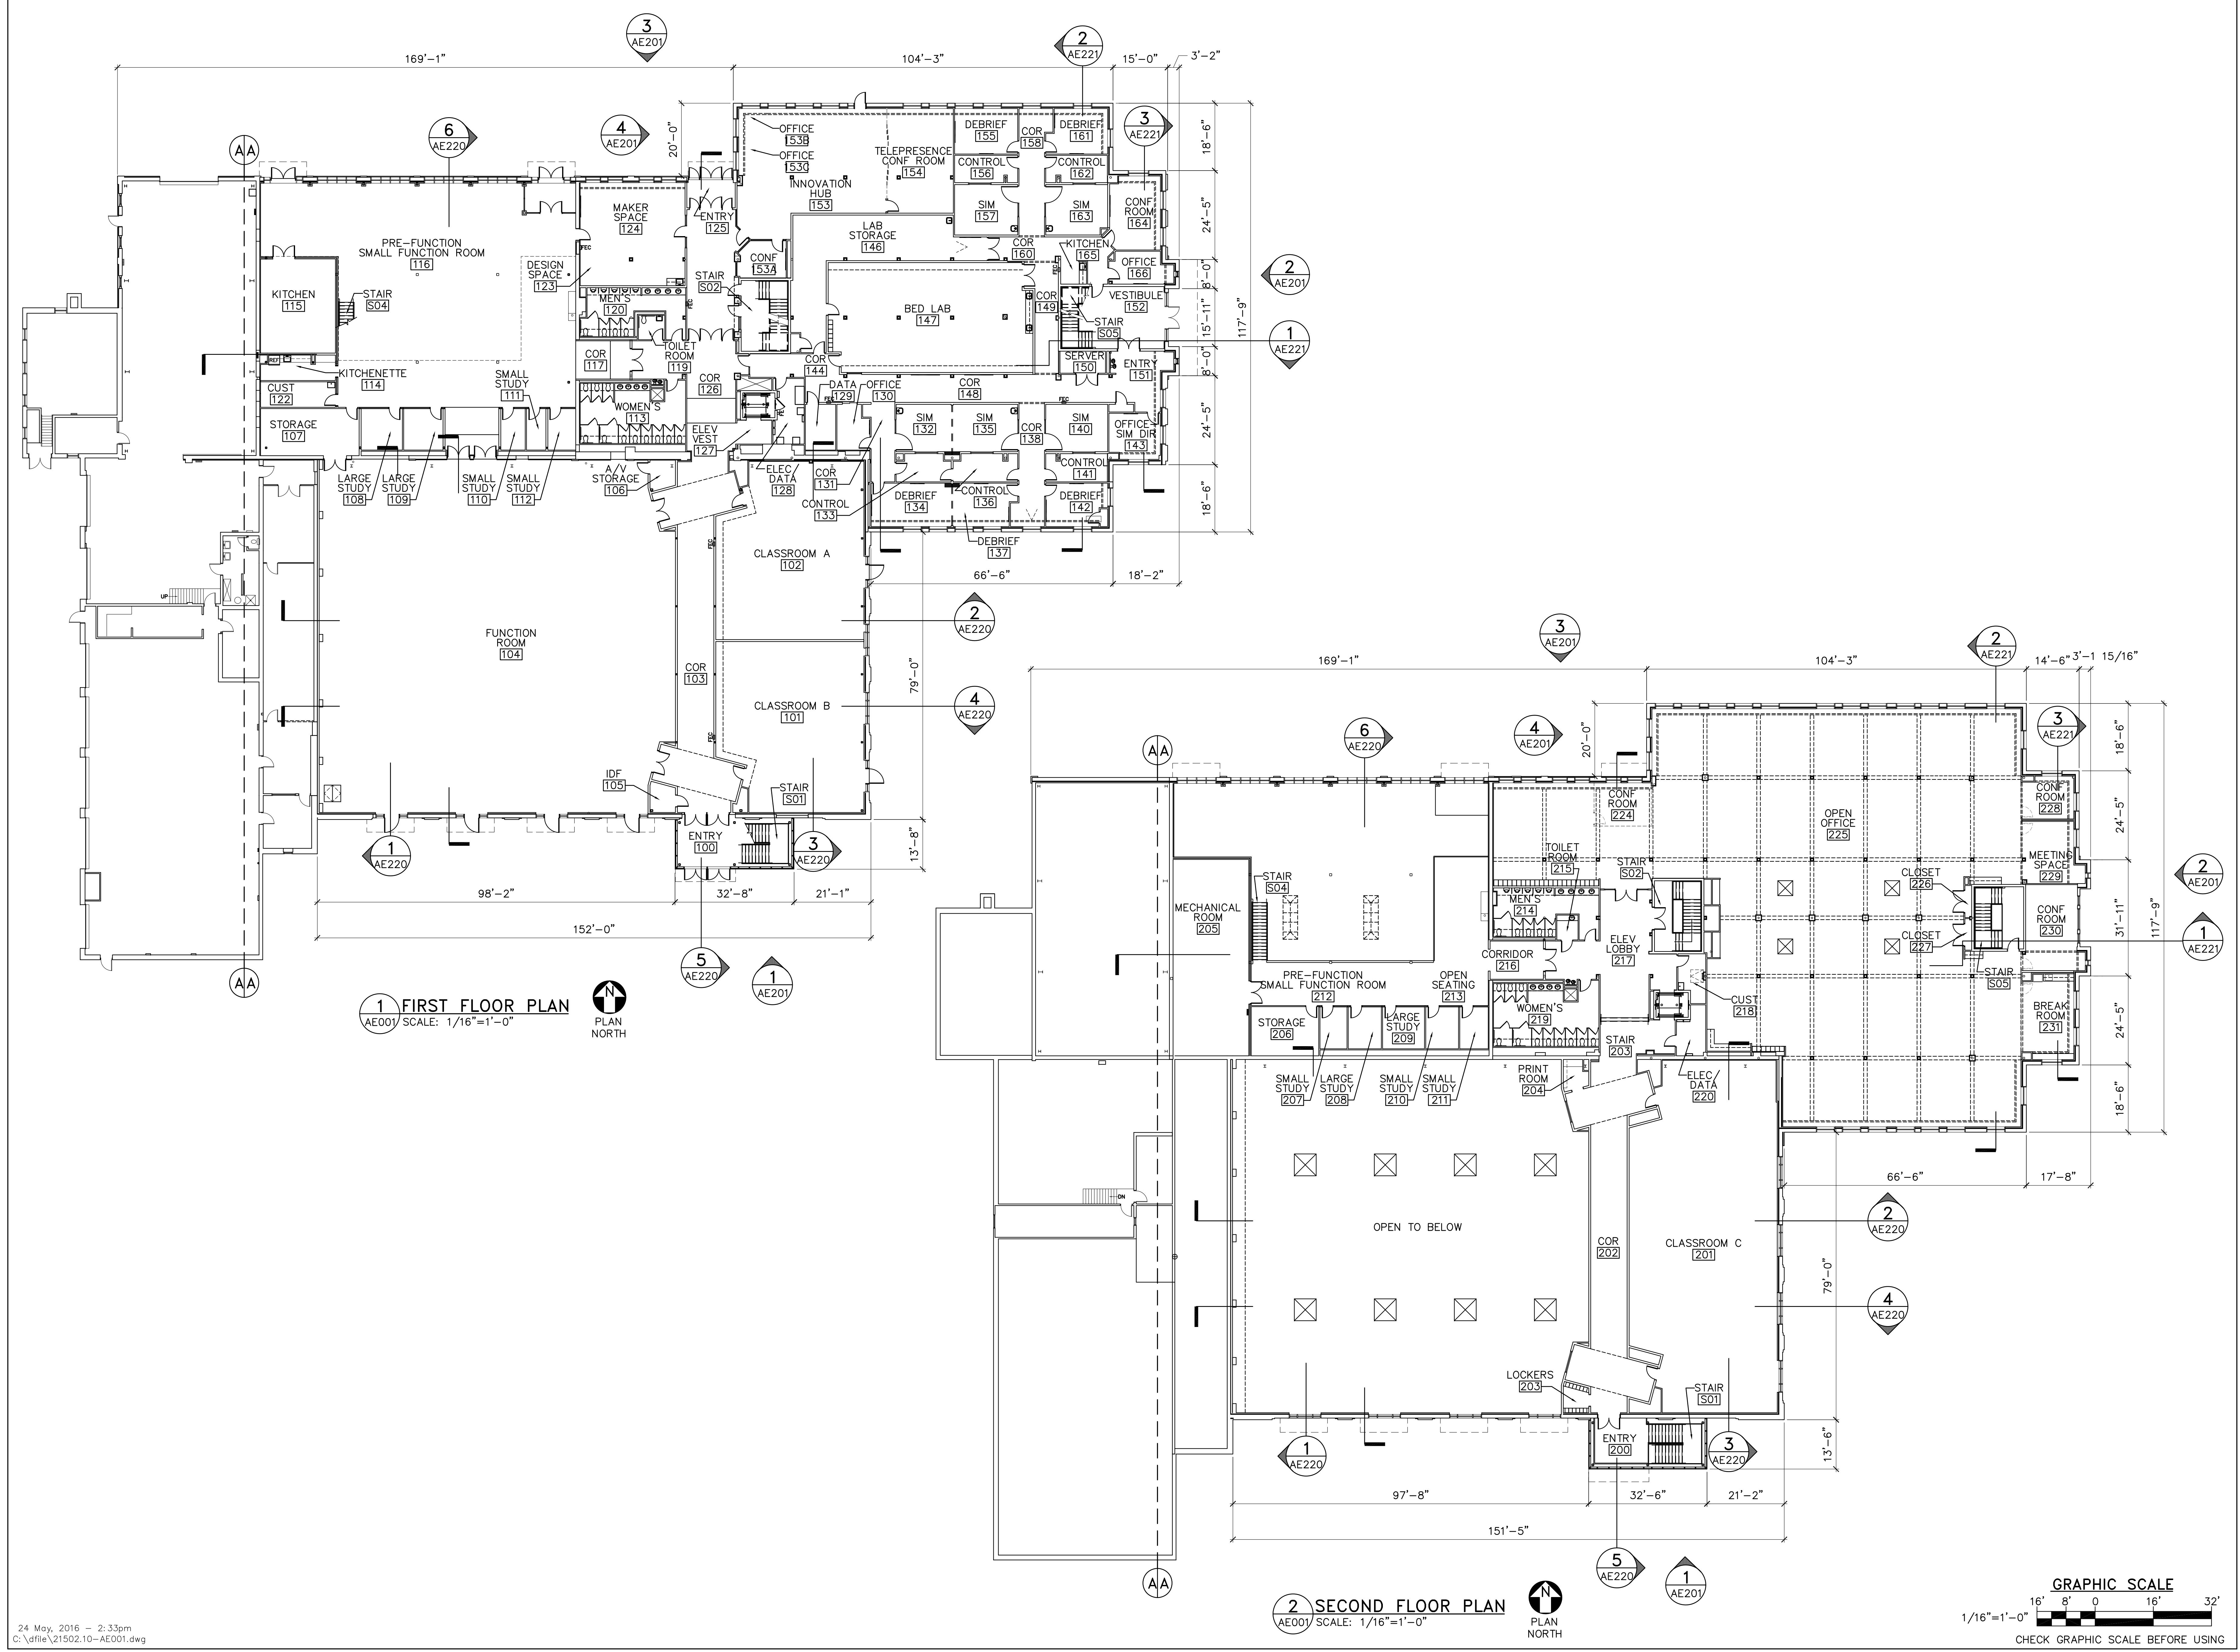

1 FIRST FLOOR PLAN
 AE001 SCALE: 1/16"=1'-0"
 PLAN NORTH

2 SECOND FLOOR PLAN
 AE001 SCALE: 1/16"=1'-0"
 PLAN NORTH