


TGB
DEM
TGB
21502.10
 DESIGNED BY:
DRAWN BY:
CHECKED BY:
PROJECT:

UNIVERSITY OF NEW ENGLAND
 PORTLAND CAMPUS
 STEVEN AVENUE ARMORY
 718 STEVENS AVE
 PORTLAND, MAINE 04103
 1 (207) 265-0171


RENOVATIONS TO THE
 STEVENS AVENUE ARMORY

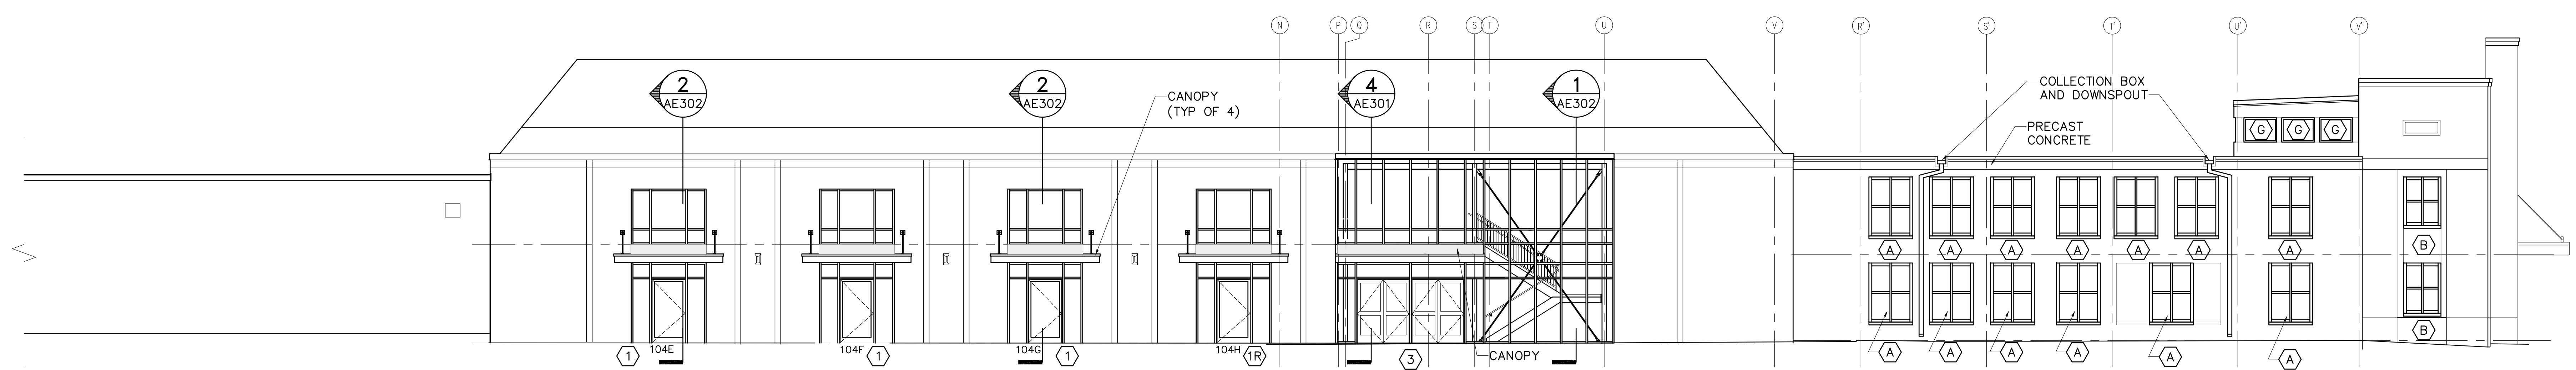


1 SOUTH ELEVATION
 AE201 SCALE: 1/8"=1'-0"




2 EAST ELEVATION
 AE201 SCALE: 1/8"=1'-0"

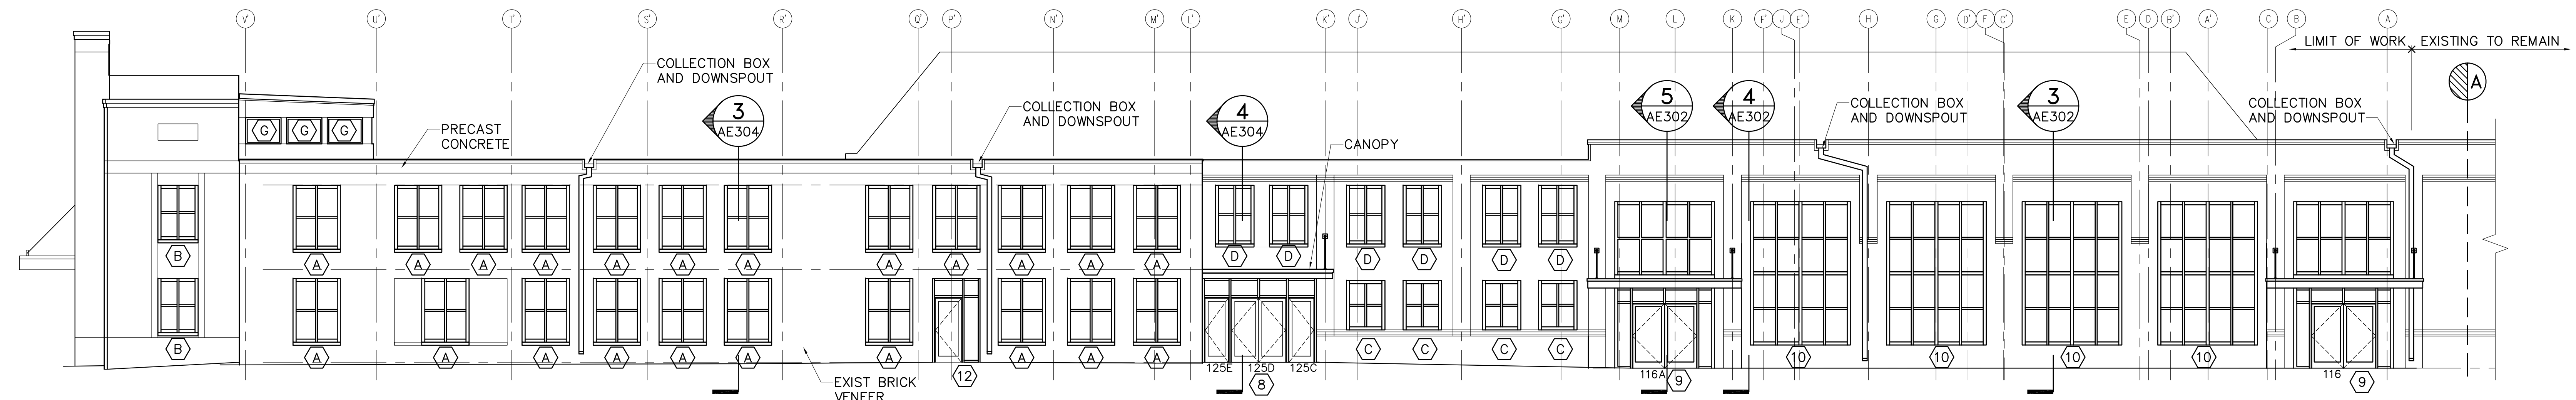

3 PART NORTH ELEVATION
 AE201 SCALE: 1/8"=1'-0"

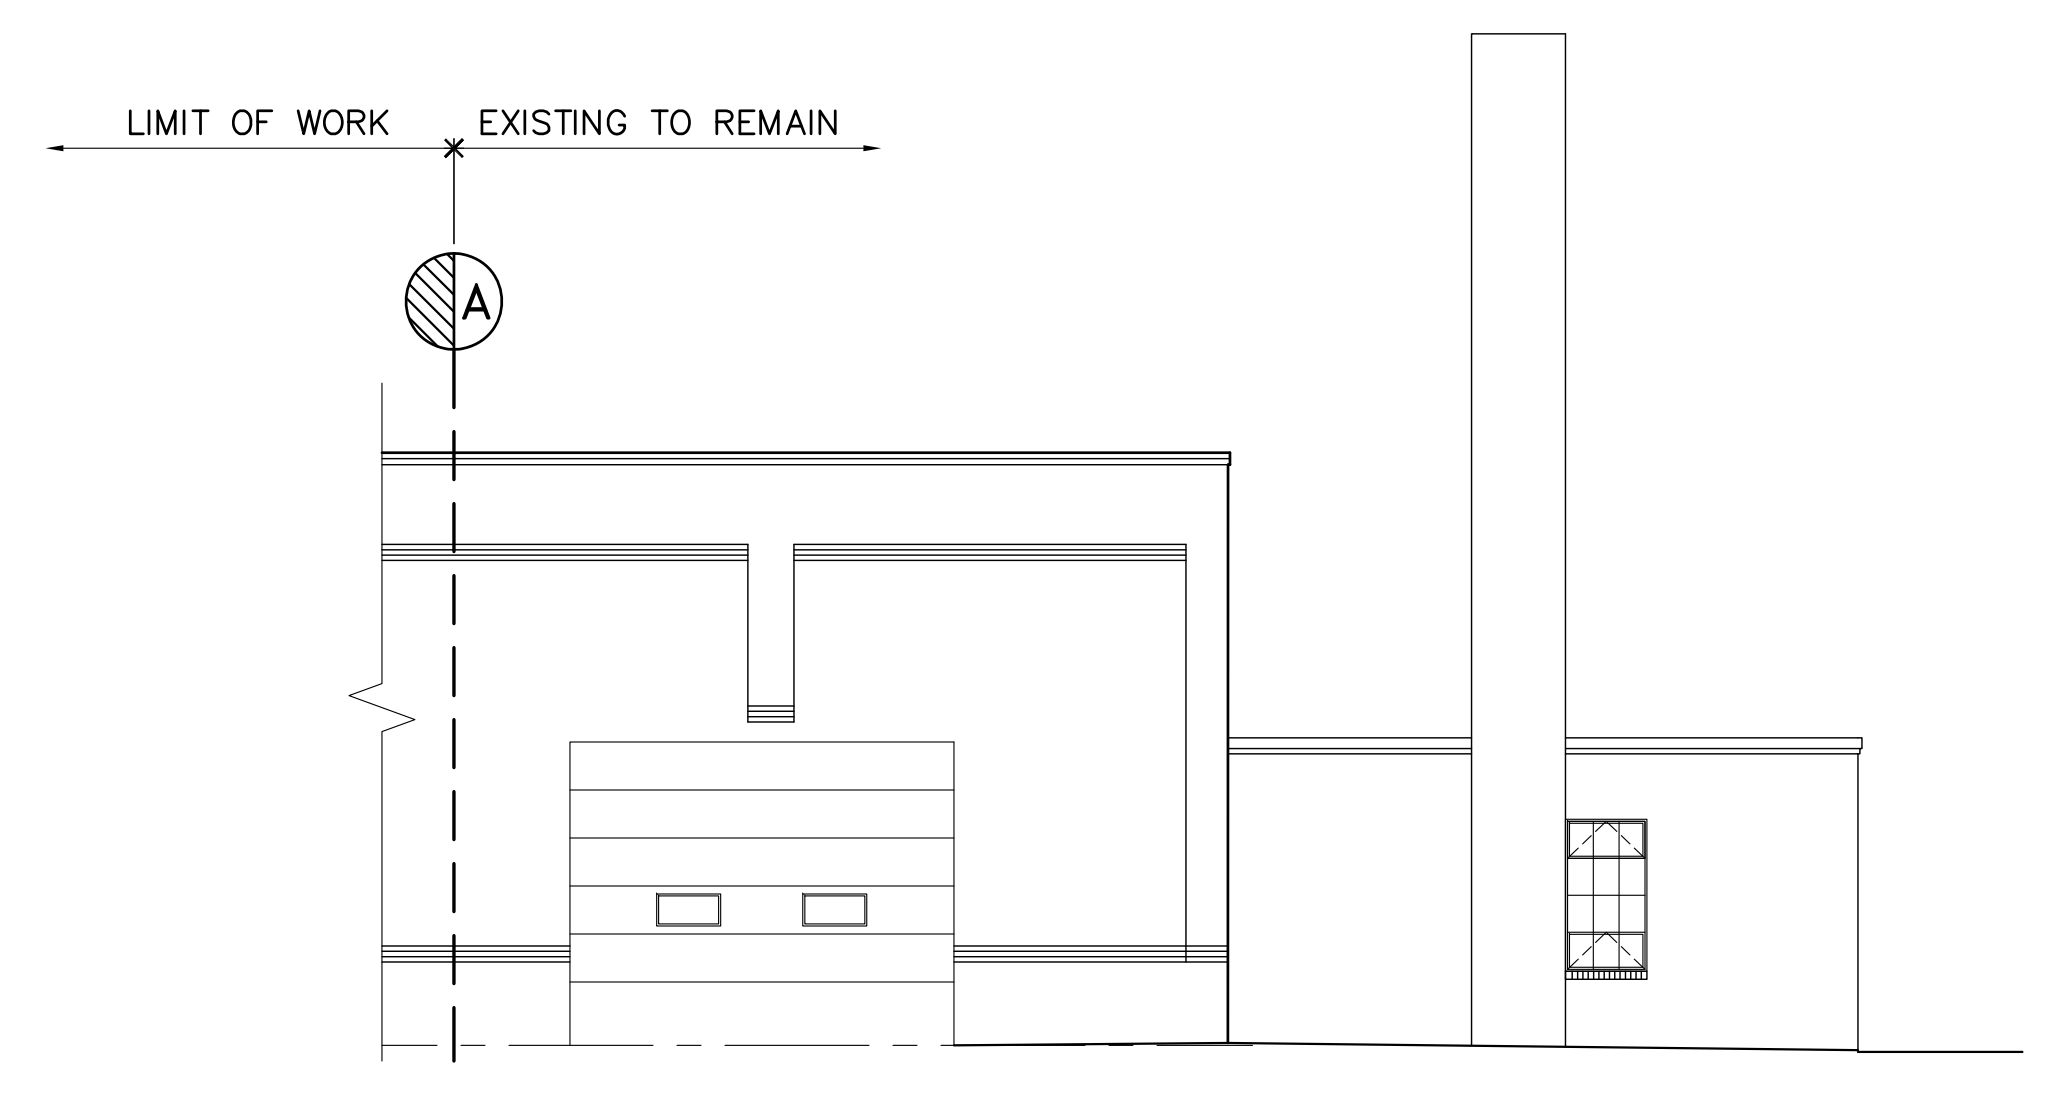


3 PART NORTH ELEVATION
 AE201 SCALE: 1/8"=1'-0"

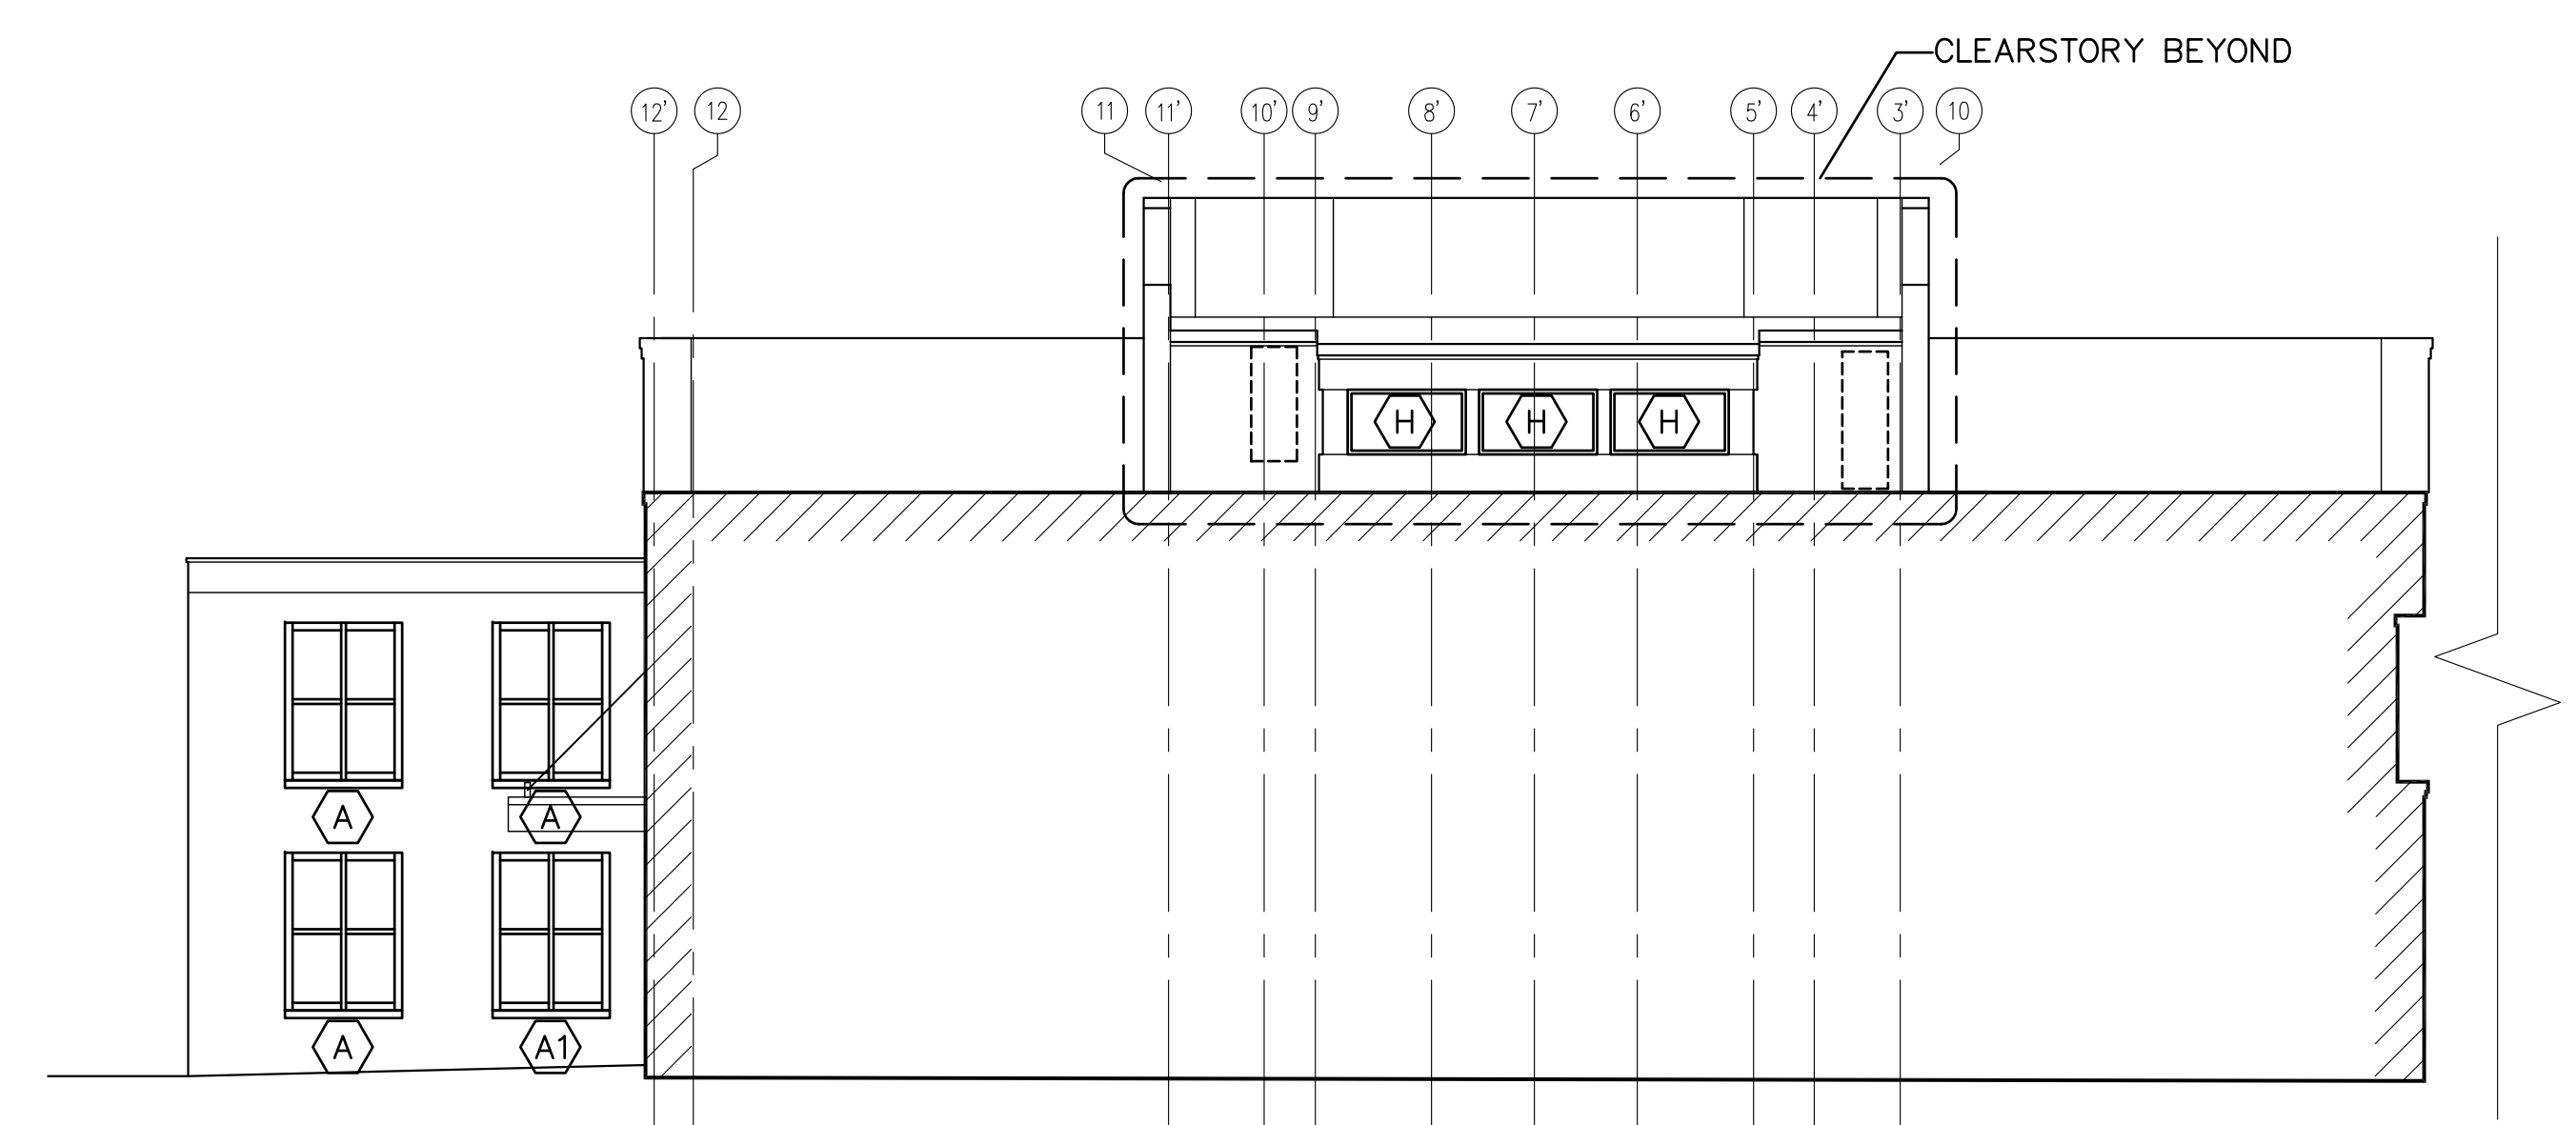


4 PART WEST ELEVATION
 AE201 SCALE: 1/8"=1'-0"

GENERAL NOTES:

1. REFER TO SHEET AE620 FOR WINDOW TYPES.
2. REFER TO SHEET AE210 FOR EXTERIOR MASONRY RESTORATION.

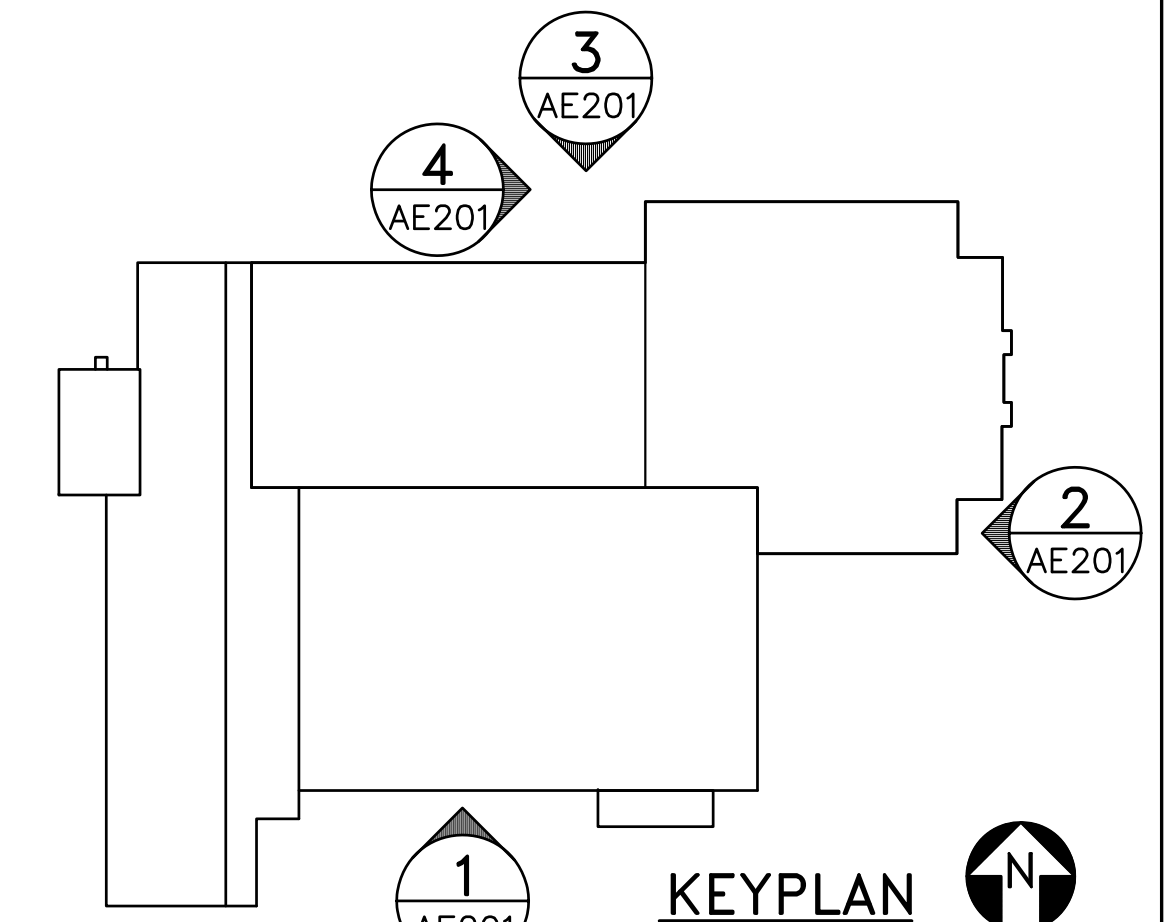

KEYPLAN
 NOT TO SCALE
 PLAN NORTH

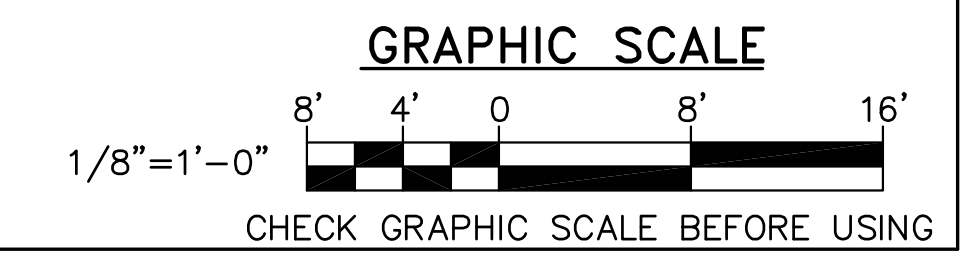

SCALE: AS NOTED
 DATE: 05-24-16
 DWG. **AE201**
 SHEET: **62** OF 169