

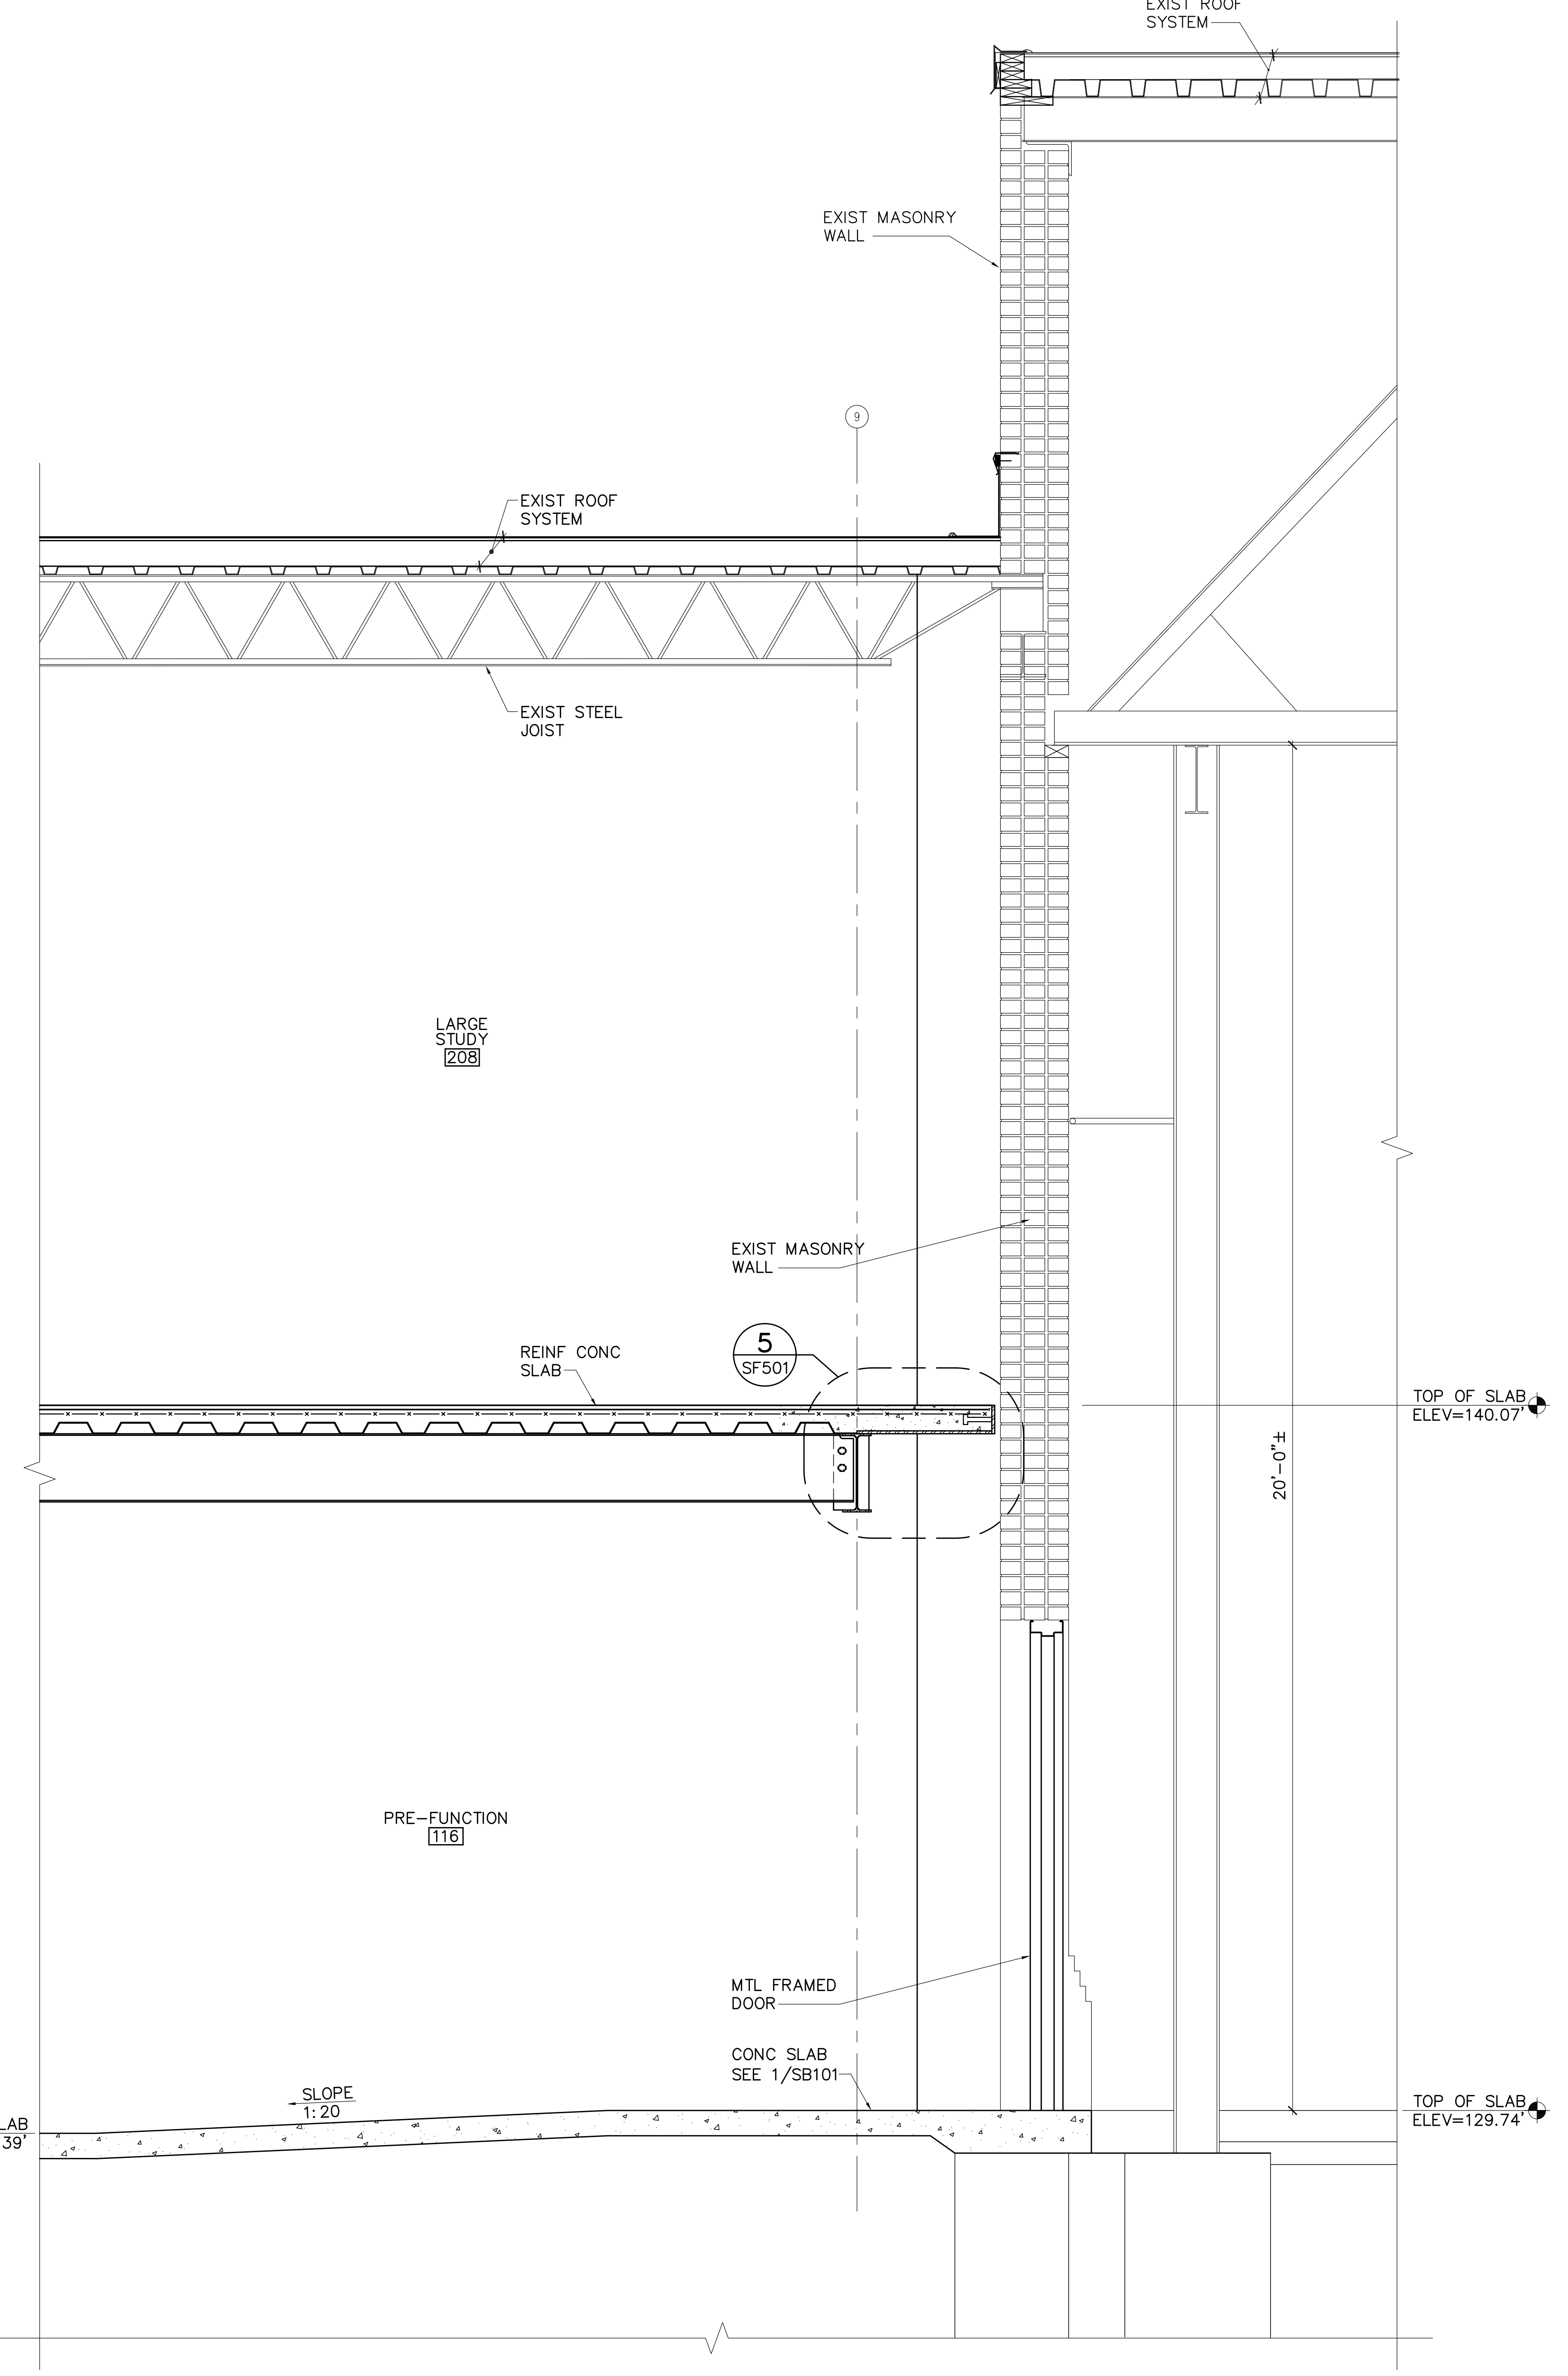


1 EXTERIOR WALL SECTION
 AE220/AE303 SCALE: 3/4"=1'-0"

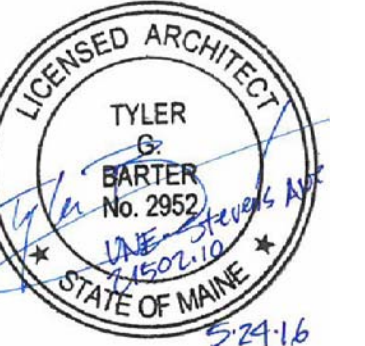

2 EXTERIOR WALL SECTION
 AE220/AE303 SCALE: 3/4"=1'-0"

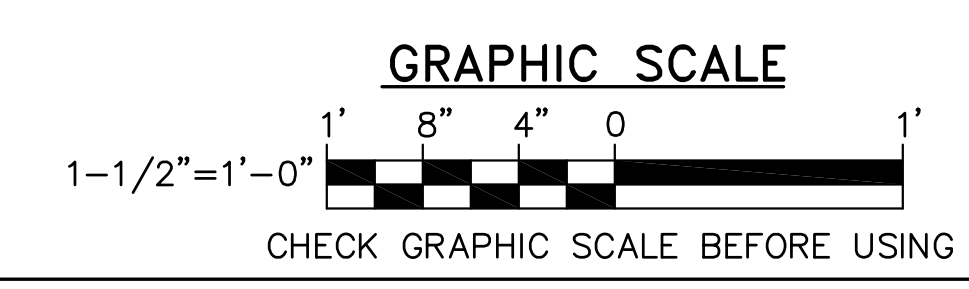

DESIGNED BY: TGB
 DRAWN BY: DEW/JGB
 CHECKED BY: TGB
 PROJECT: 21602.10

**UNIVERSITY OF NEW ENGLAND
 PORTLAND CAMPUS**
 STEVEN AVENUE ARMORY
 716 STEVENS AVE
 PORTLAND, MAINE 04103
 (1207) 263-0171

**RENOVATIONS TO THE
 STEVENS AVENUE ARMORY**

WALL SECTIONS

SCALE: AS NOTED

DATE: 05-24-16

DWG. **AE303**

SHEET: **69** OF **169**