

DESIGNED BY: TGB
 DRAWN BY: TGB
 CHECKED BY: TGB
 PROJECT: 21502.10


UNIVERSITY OF NEW ENGLAND
 PORTLAND CAMPUS
 STEVEN AVENUE ARMORY
 716 STEVEN AVENUE
 PORTLAND, MAINE 04103
 1(207)285-0171

RENOVATIONS TO THE
 STEVEN AVENUE ARMORY


WALL SECTIONS

SCALE: AS NOTED
 DATE: 05-24-16


DWG. AE304

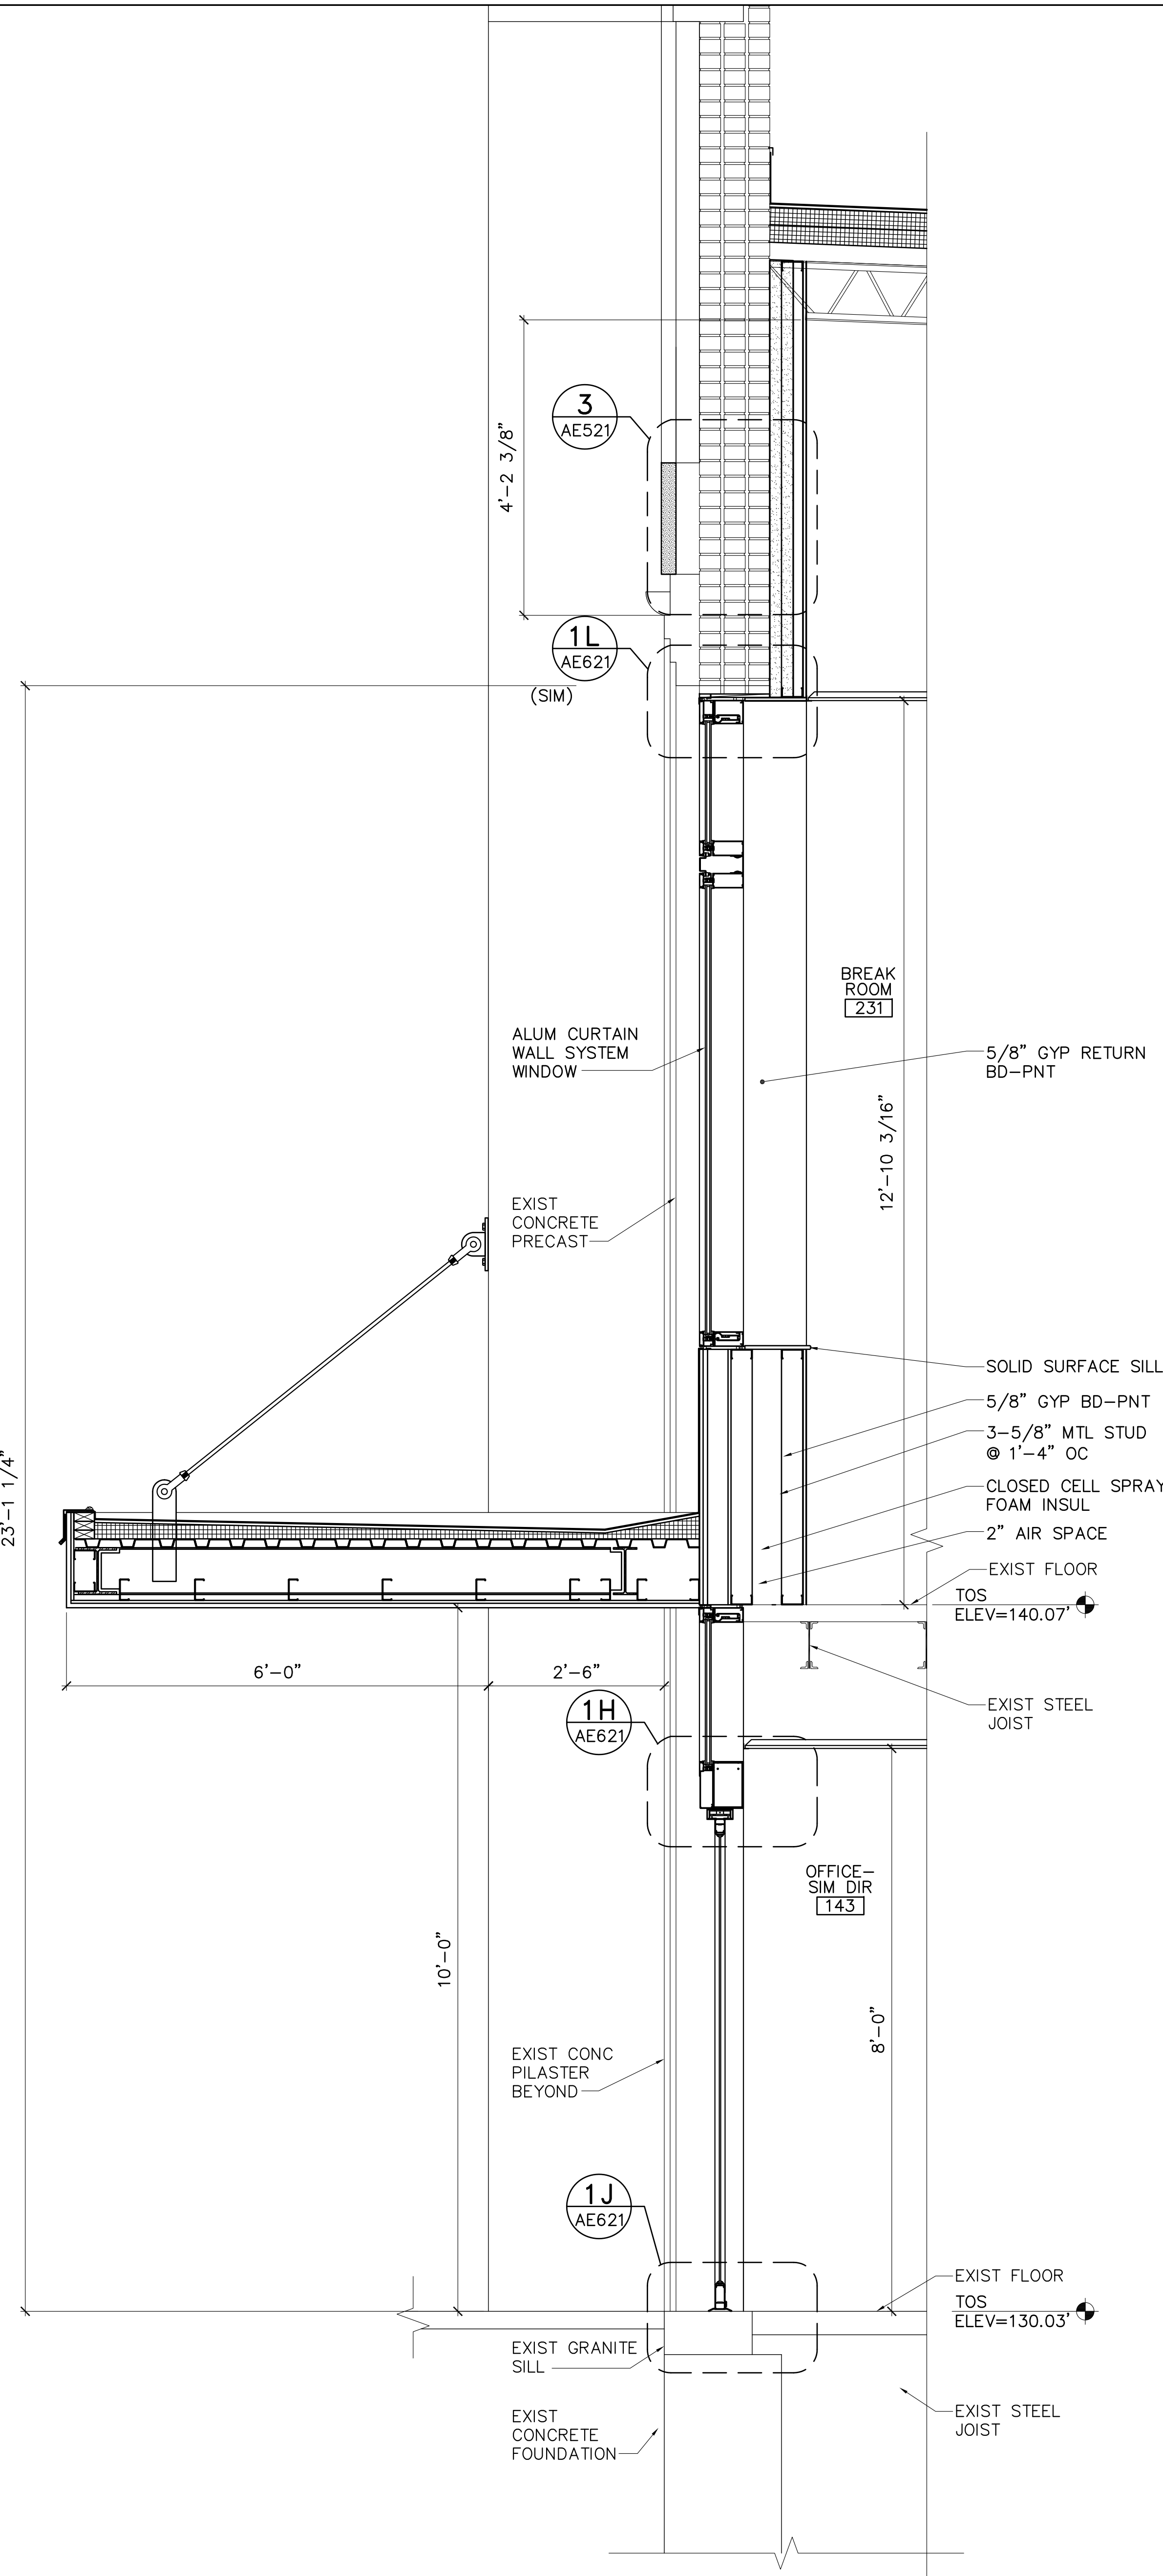


1 EXTERIOR WALL SECTION
 AE220, AE201, AE304 SCALE: 3/4"=1'-0"

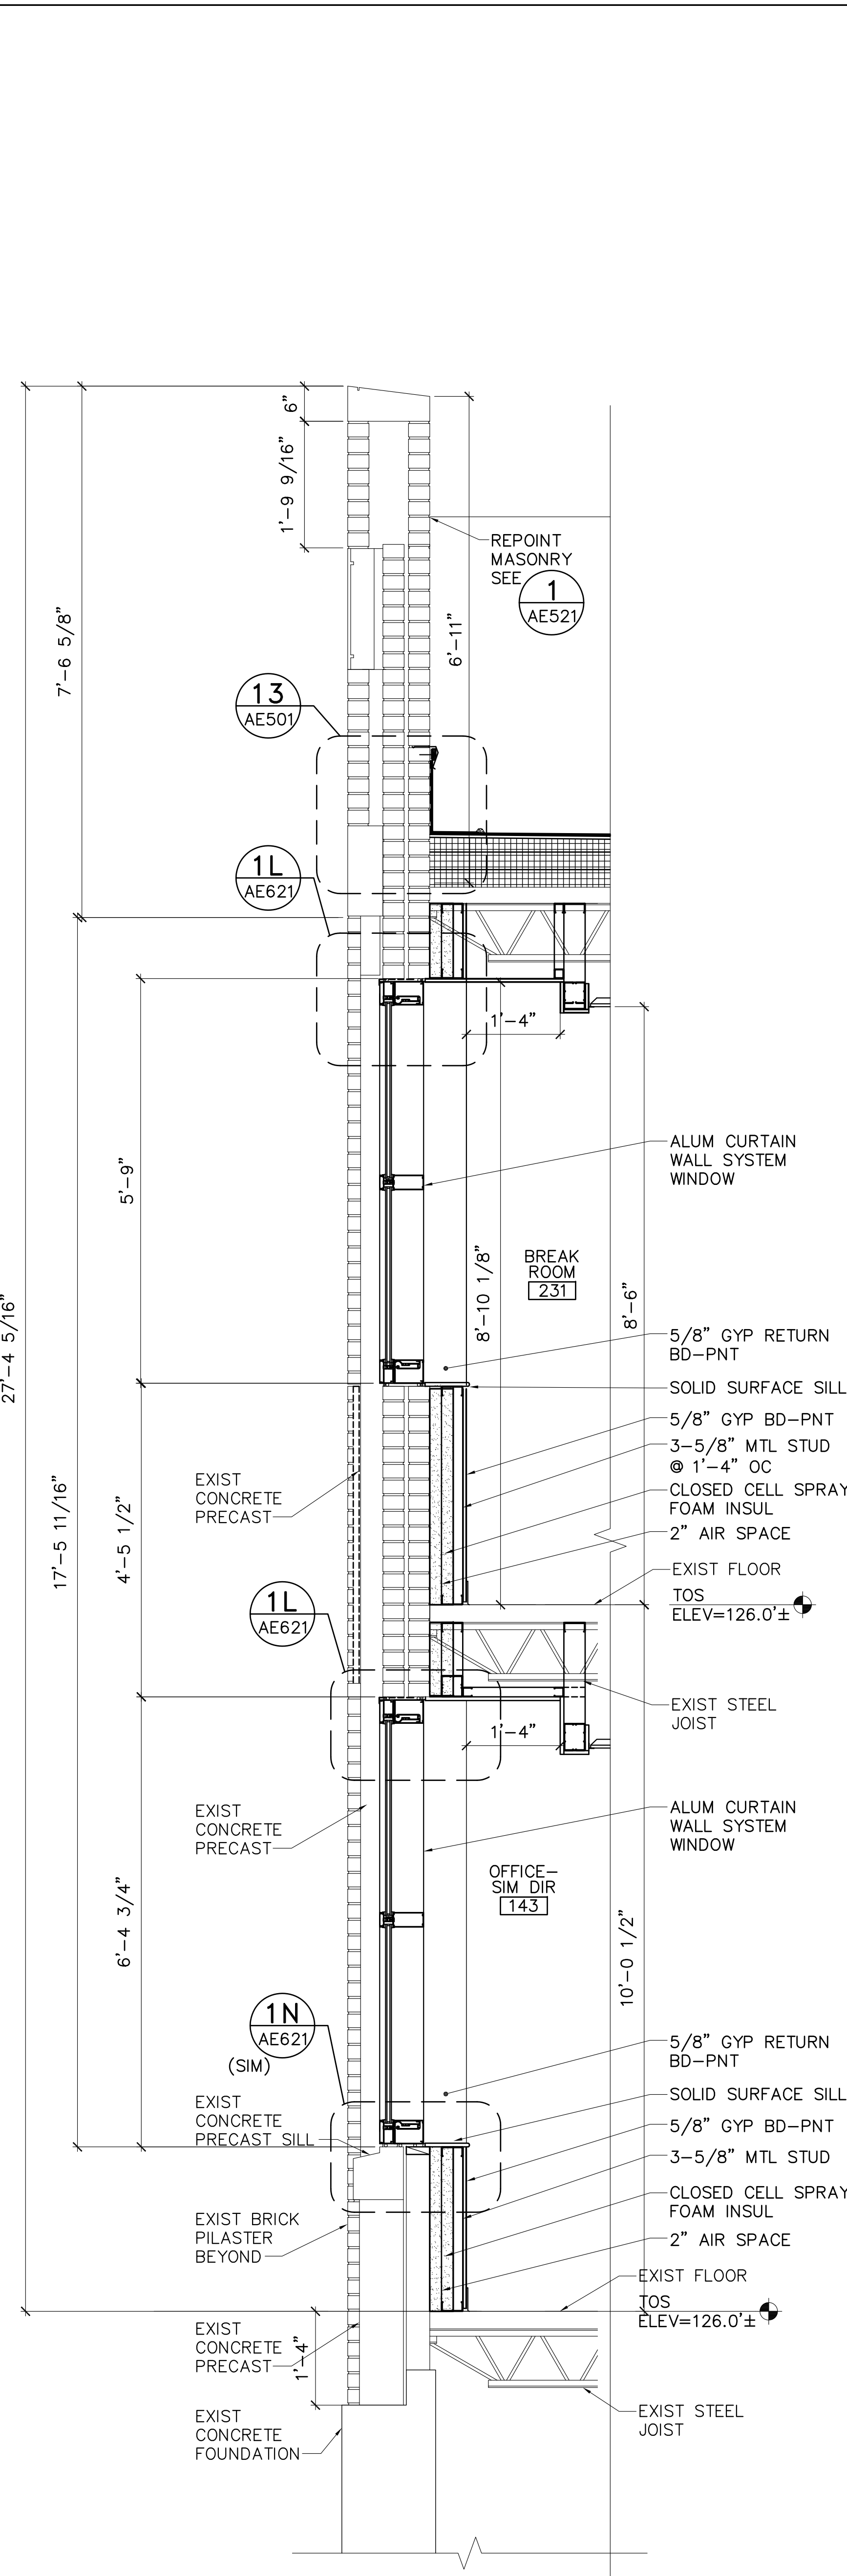

2 EXTERIOR WALL SECTION
 AE220, AE201, AE304 SCALE: 3/4"=1'-0"

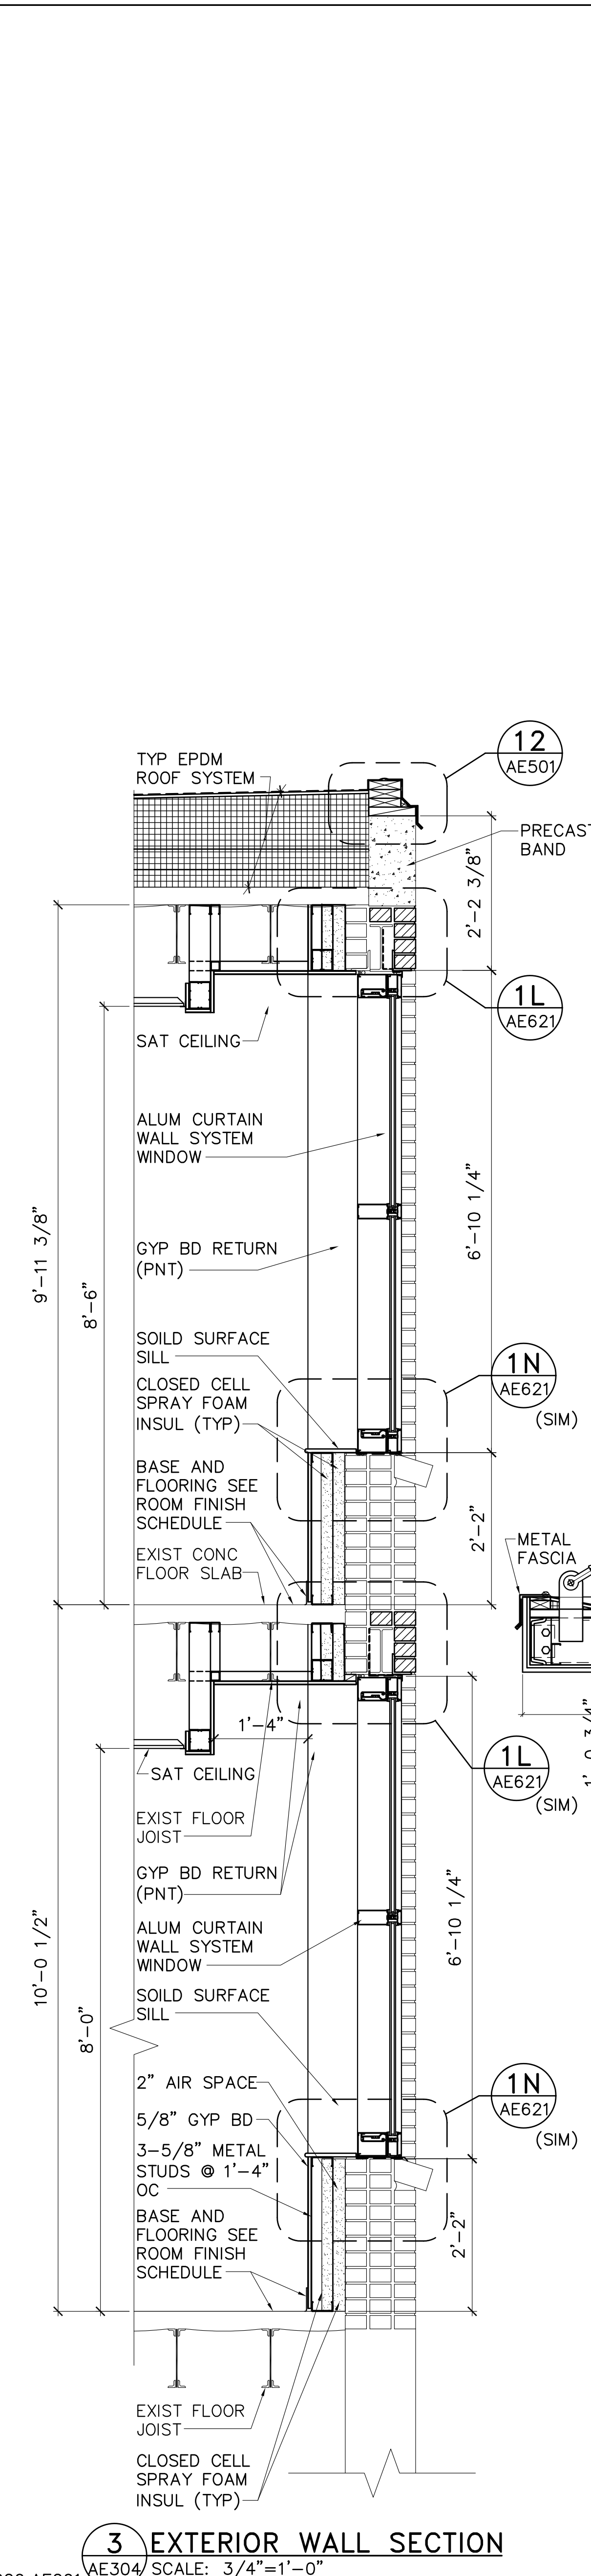

3 EXTERIOR WALL SECTION
 AE220, AE201, AE304 SCALE: 3/4"=1'-0"

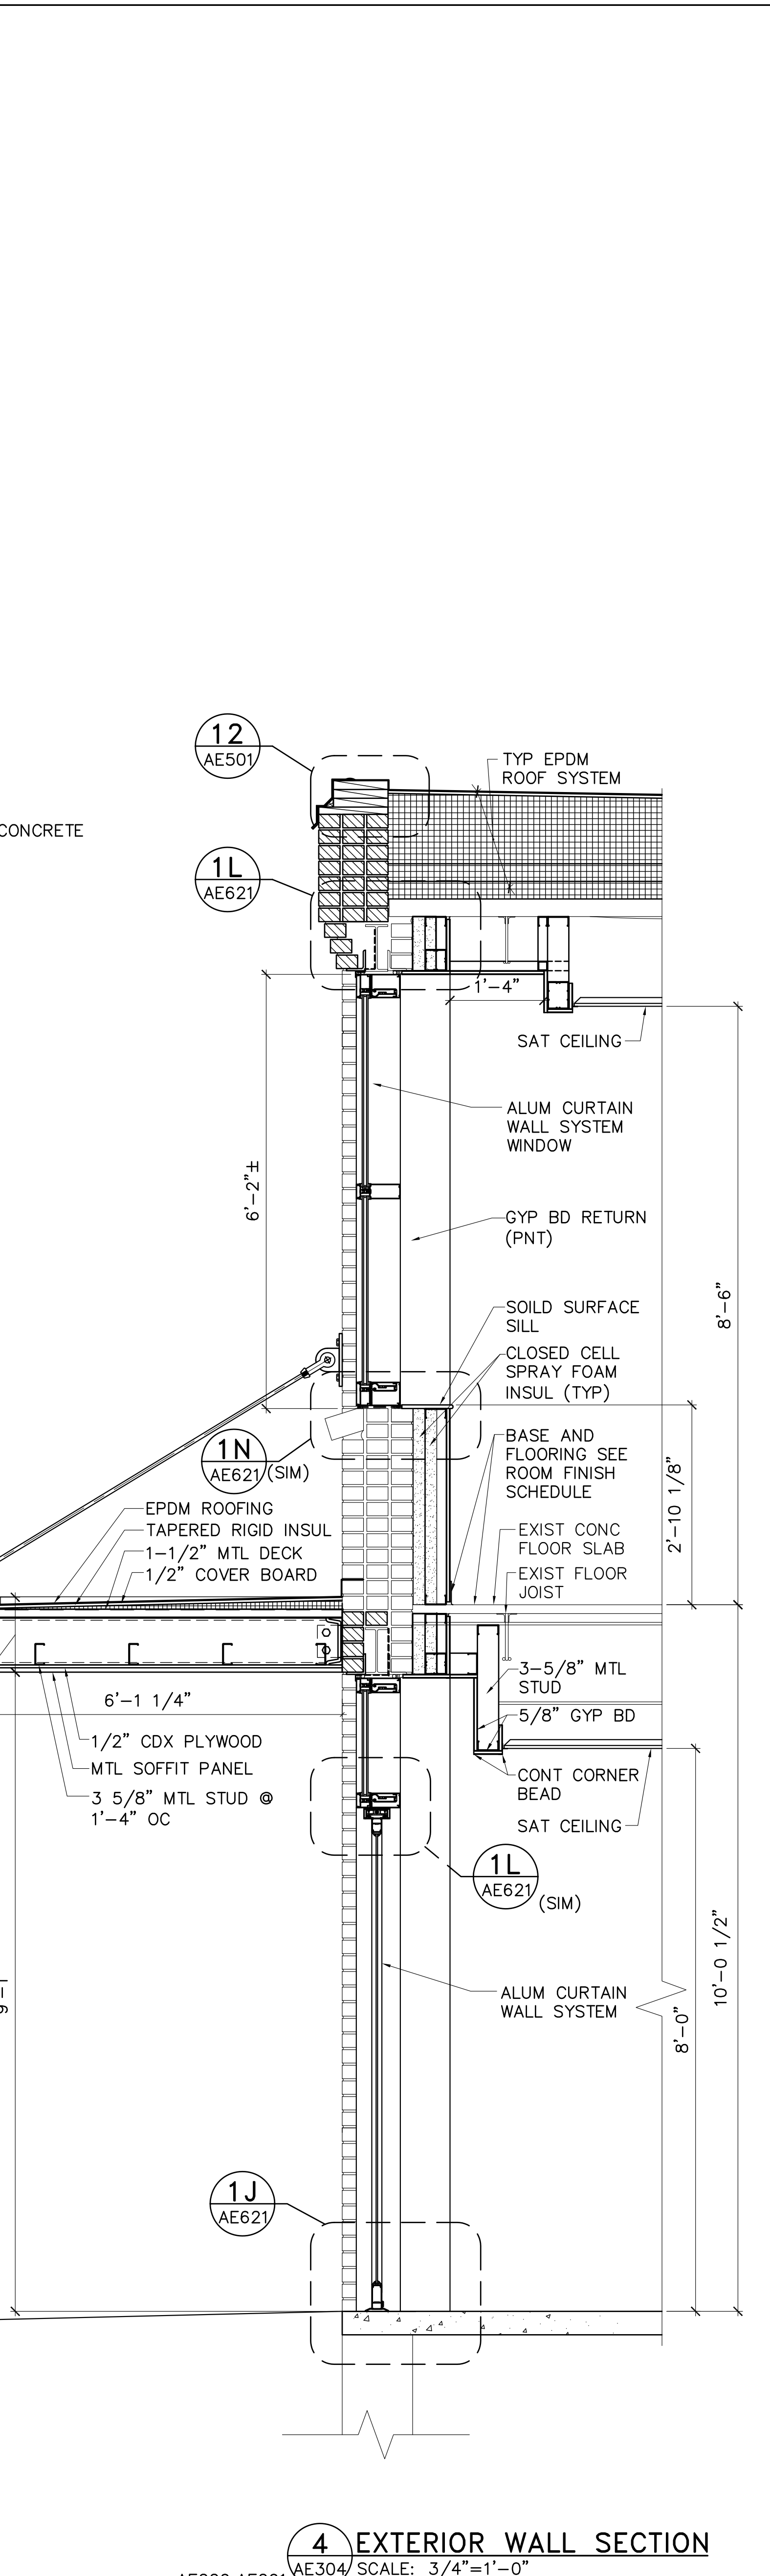

4 EXTERIOR WALL SECTION
 AE220, AE201, AE304 SCALE: 3/4"=1'-0"

