

05 May 2016 - 10:59am
 C:\pfiles\21502.10-AE701.dwg


1 FIRST FLOOR REFLECTED CEILING PART PLAN
 AE701 SCALE: 1/8"=1'-0"

KEYNOTES: (THIS SHEET ONLY)


- ▲ PATIENT CURTAIN (DRAW)
- ▲ PATIENT CURTAIN (FIXED)
- ▲ OT SWING SUPPORT SEE STRUCTURAL DETAIL 10/SF501
- ▲ 1 HOUR RATED SHAFT WALL CEILING - SEE DETAIL 3/AE721
- ▲ 1 HOUR RATED SHAFT WALL CEILING - SEE DETAIL 4/AE721

LEGEND:

- ROUND LED
- 2'-0"x2'-0" LED
- 2'-0"x4'-0" LED
- 1'-0"x8'-0" LED
- 1'-0"x2'-0" LED
- 1'-0"x8'-0" DIRECT/INDIRECT FIXTURE
- 1'-0"x11'-10" DIRECT/INDIRECT FIXTURE
- OCCUPANCY SENSOR
- PHOTO CELL
- RECESSED LIGHT FIXTURE
- ⊗ EXIT SIGN
- ▨ 4" LINEAR CEDAR CEILING
- ▨ SUSPENDED ACOUSTICAL 2'-0"x2'-0" CEILING SYSTEM
- ▨ SUSPENDED ACOUSTICAL 2'-0"x4'-0" CEILING SYSTEM
- ⊗ SUPPLY DIFFUSER
- ⊗ RETURN DIFFUSER
- ⊗ EXHAUST DIFFUSER
- ⊗ SUPPLY DIFFUSER
- ▨ GYPSUM BOARD CEILING
- EXPOSED STRUCTURE
- ⊗ PYRAMIDAL CEILING DIFFUSER (CSD)

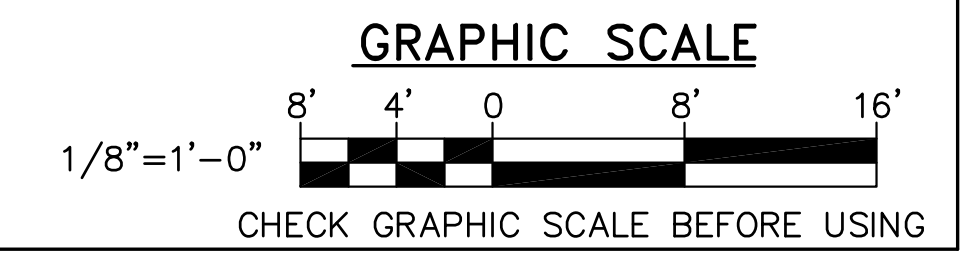

OAK POINT ASSOCIATES
 ARCHITECTURE ENGINEERING PLANNING
 23 Main Street, Bridgport, Maine 04905 (1707)283-0100 (P) 207.268.4283
 www.oakpoint.com

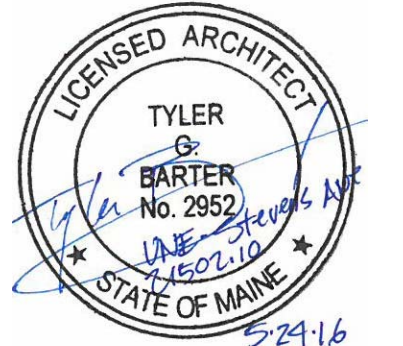

TGB
 DEM TGB
 TGB
 21602.10
 DESIGNED BY:
 DRAWN BY:
 CHECKED BY:
 PROJECT:

UNIVERSITY OF NEW ENGLAND
PORTLAND CAMPUS
 STEVENS AVENUE ARMORY
 716 STEVENS AVE
 PORTLAND, MAINE 04103
 (1707)285-0171

RENOVATIONS TO THE
STEVENS AVENUE ARMORY

FIRST FLOOR REFLECTED CEILING PLAN

SCALE: AS NOTED
 DATE: 05-24-16

DWG. **AE701**

SHEET: **93** OF 169