

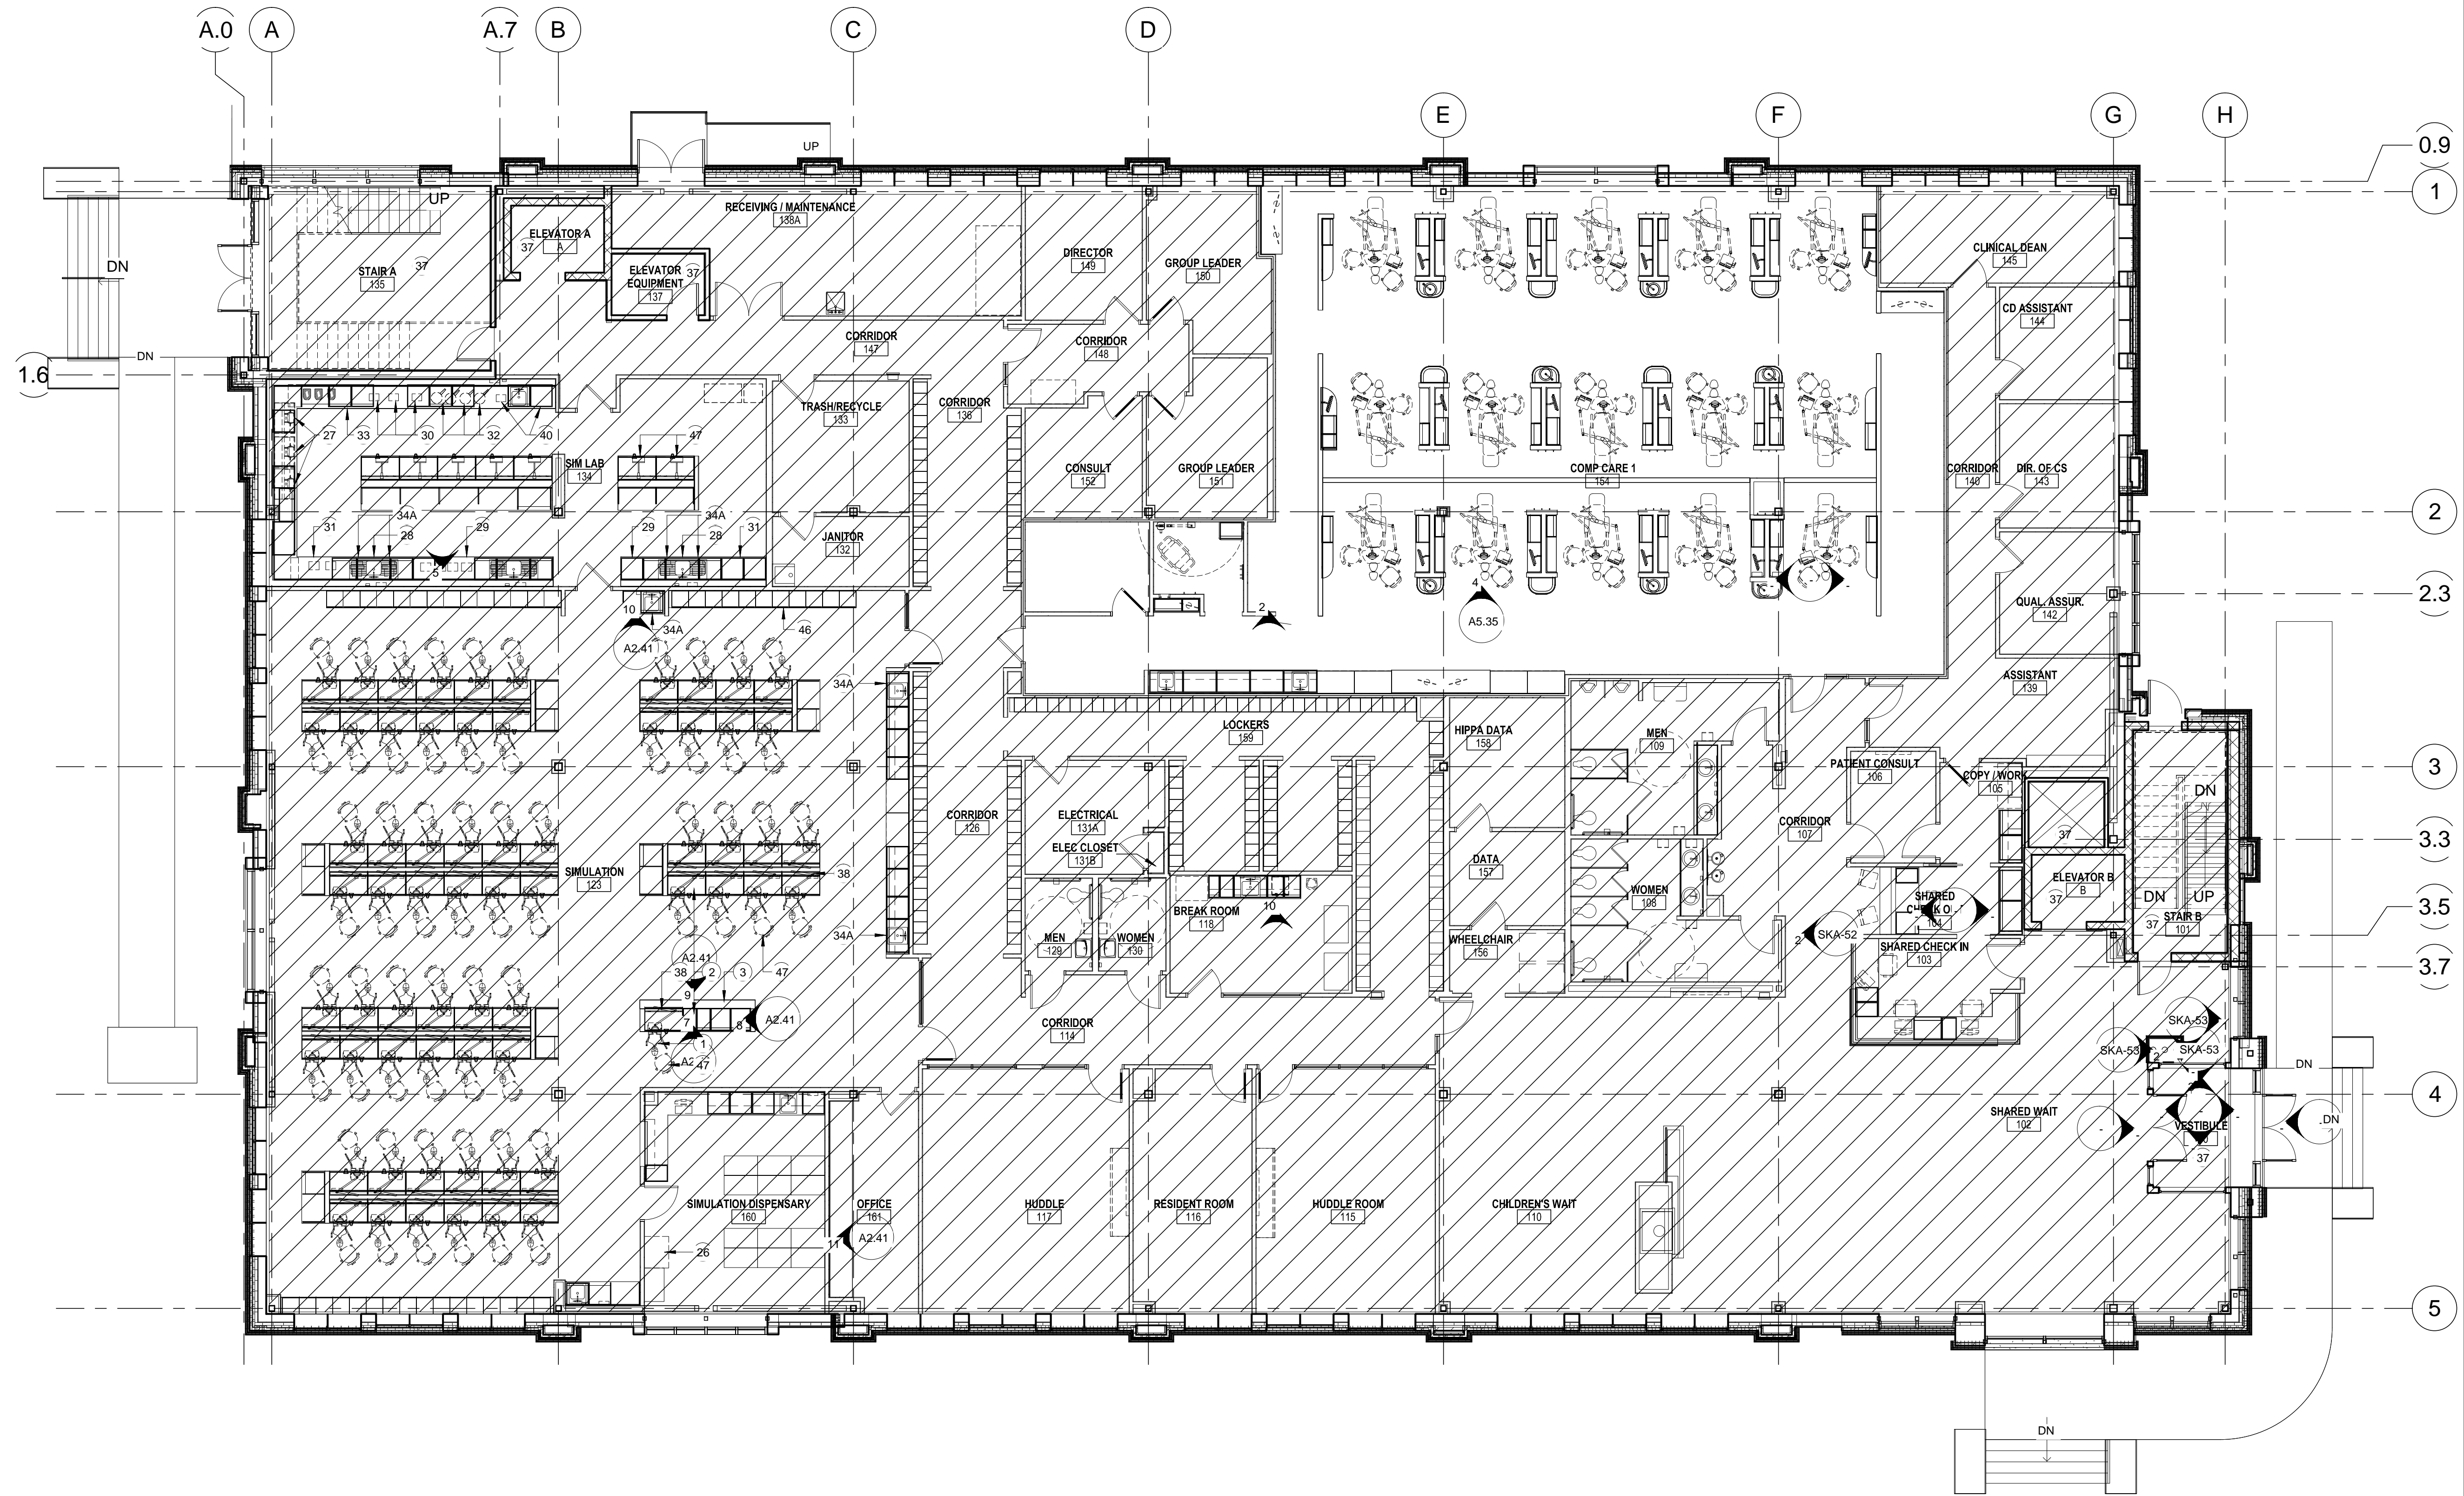


IF THIS SHEET IS NOT 24 X 36 IT IS A REDUCED SCALE PRINT - SCALE ACCORDINGLY

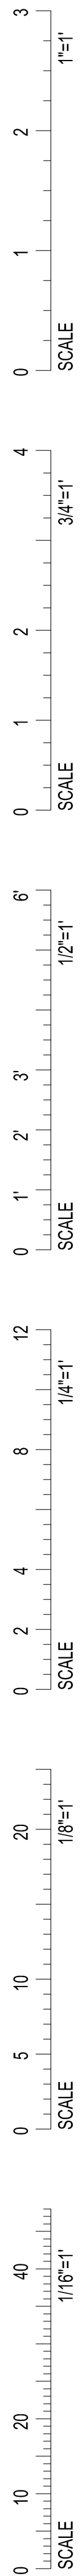


1 COMP CARE FIT-OUT

SCALE: 1/8" = 1'-0"

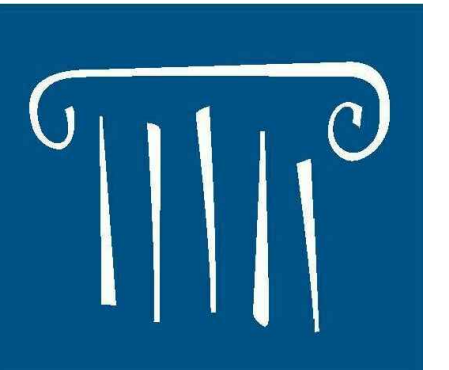

PORT CITY ARCHITECTURE

65 NEWBURY STREET
 PORTLAND, ME 04101
 207.761.9000
 info@portcityarch.com
 WWW.PORTCITYARCH.COM

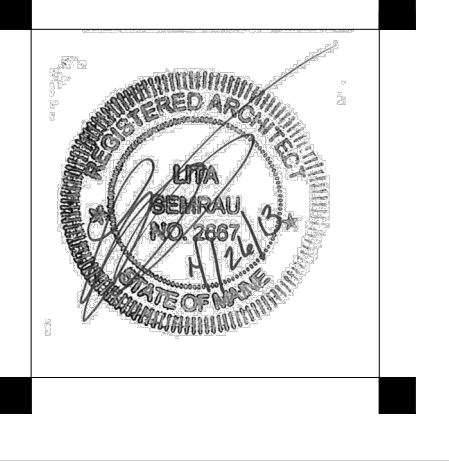

CONSULTANTS

Kahler Slater
 experience design

BECKER

VAD
 Vincent A. Dilorio
 Inc.

EDE EDE INC.
 23 WHITNEY WAY
 TOPSHAM, ME 04086
 207-449-4275

Site Design Associates
 23 Whitney Way
 Topsham, Maine 04086
 207-449-4275

No.	Description	Date
4	Add Alternate #1	2/08/13
3	First Floor Redesign	1/09/13
2	Addendum #9	8/16/12
1	Addendum #8	7/30/12

PERMIT DOCUMENTS

UNIVERSITY OF
 NEW ENGLAND
 PORTLAND, MAINE

PATIENT CARE
 CENTER
 COMP CARE FIT-OUT

FLOOR PLAN

Project Number 12533.00
 Date April 26, 2013
 Drawn by JAP/JTC/SB
 Checked by LAS

A1.1

Scale As indicated