


EAST ELEVATION - FOREST AVE

SCALE: 1/4" = 1'-0"

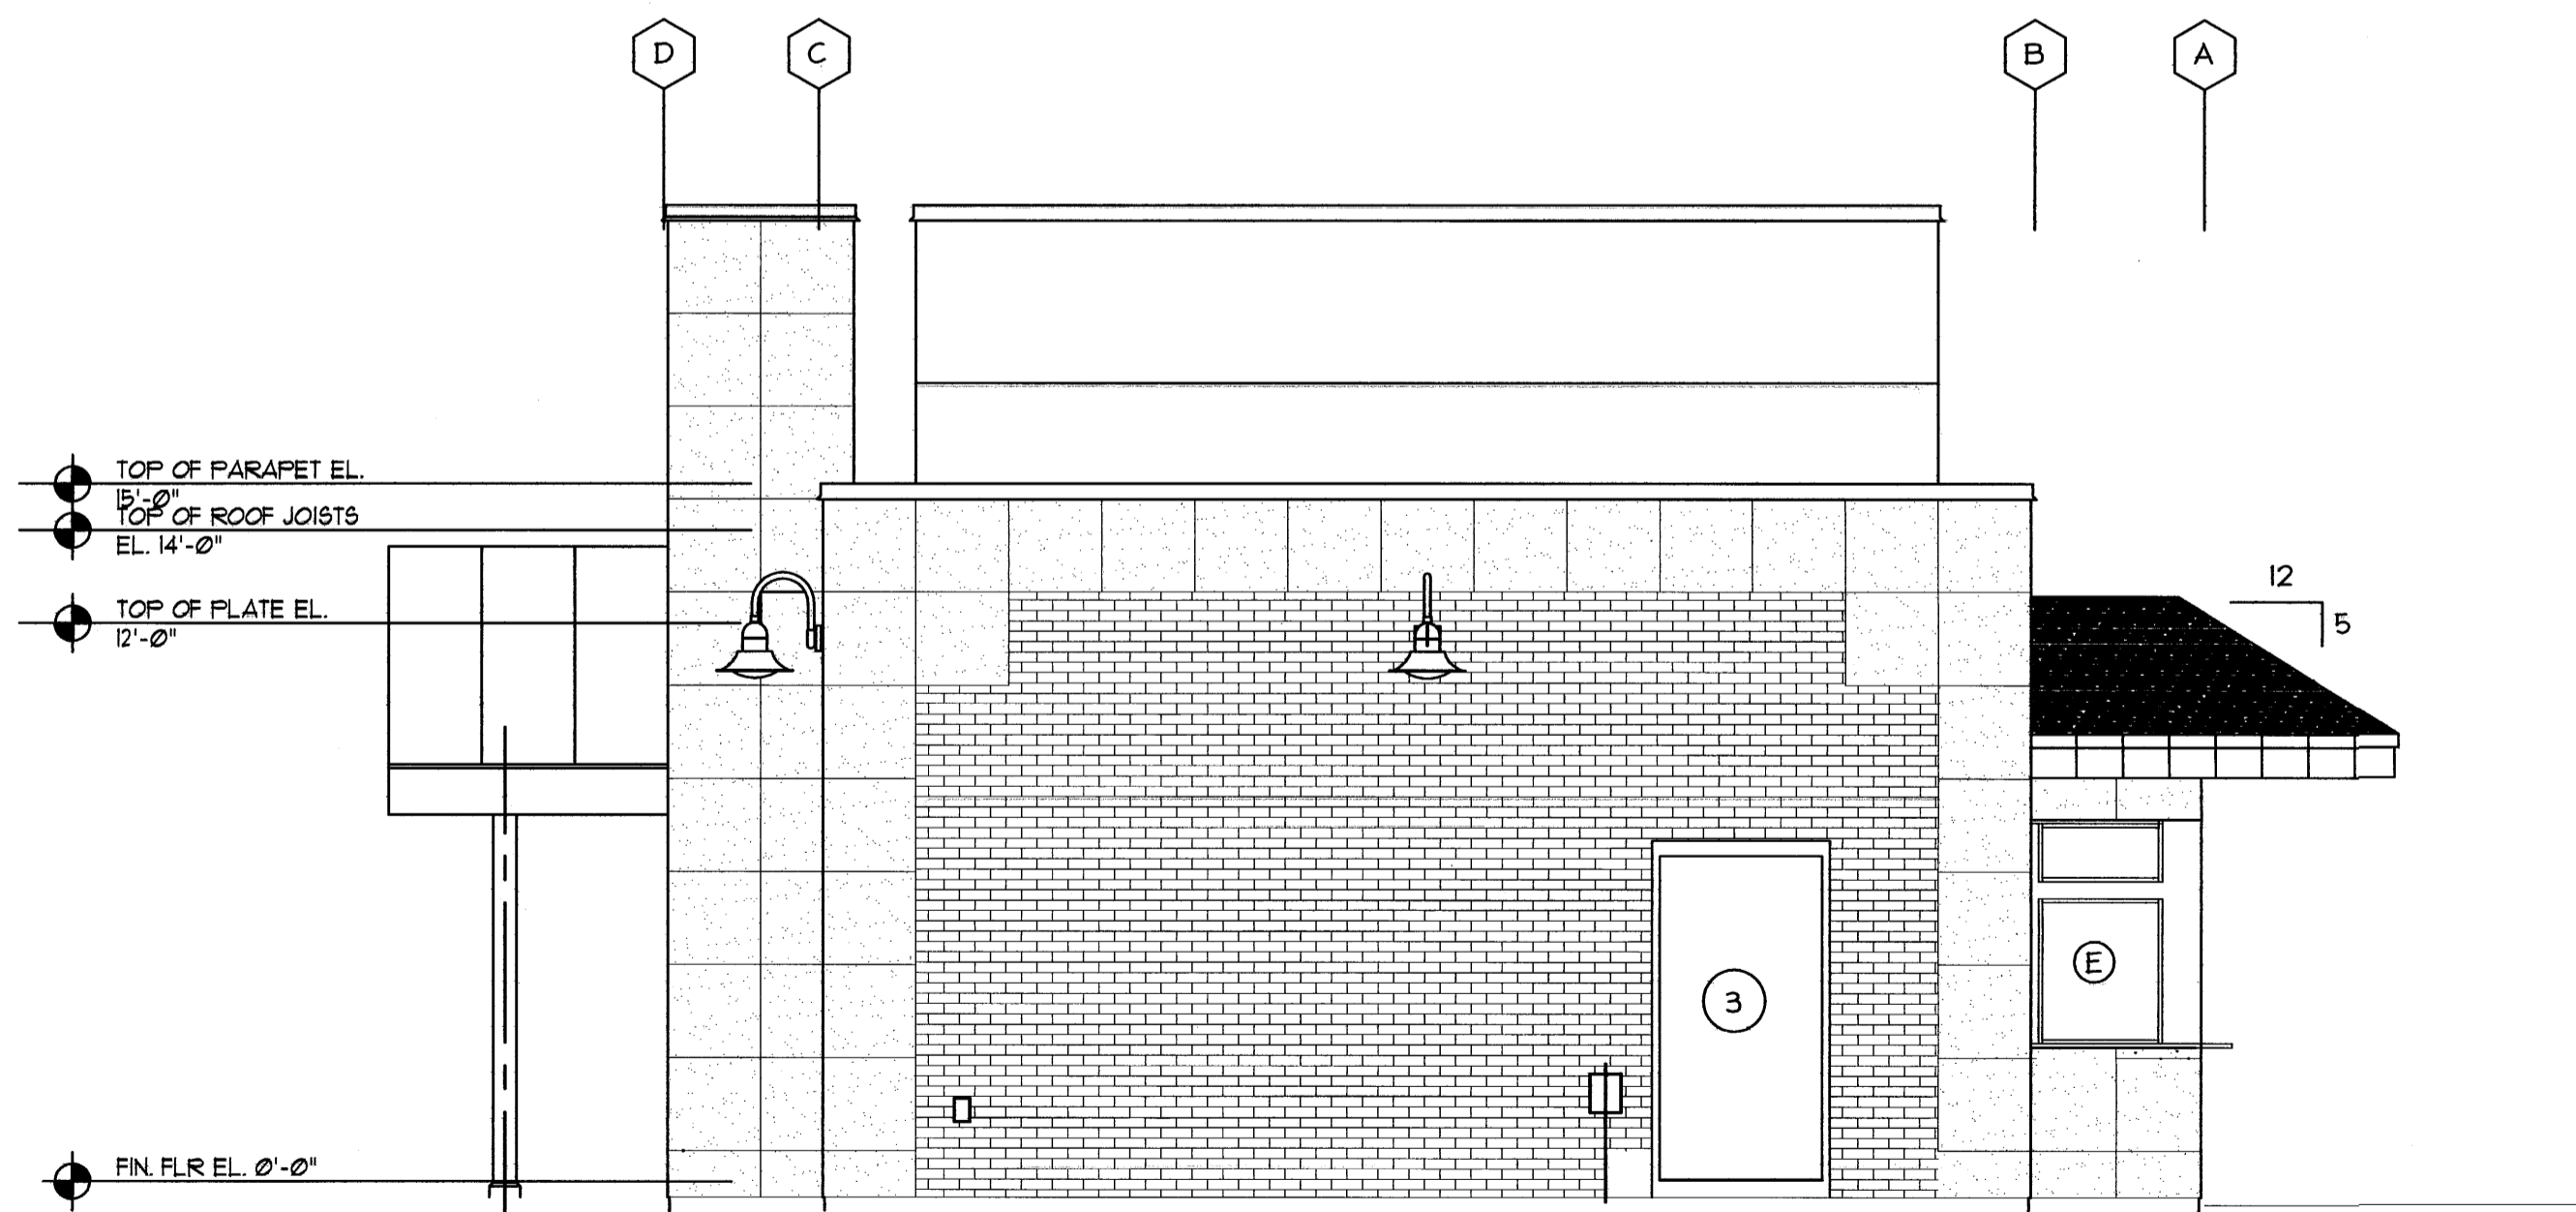

WEST ELEVATION


SCALE: 1/4" = 1'-0"

CURRENT REVISION	
#	DESCRIPTION

**STARBUCKS**  
 1080 FOREST AVE.  
 OWNER: STEPHEN MARDIGAN

PORTLAND  
 MAINE

MacLeod Structural Engineers, P.A.  
 404 Main Street  
 Gorham, Maine 04038  
 phone: (207) 839-0980  
 fax: (207) 839-0982  
 Copyright © 2006 MacLeod Structural Engineers, P.A.  
 Reproduction of This Document Without The Written Consent of  
 MacLeod Structural Engineers, P.A. is Prohibited.

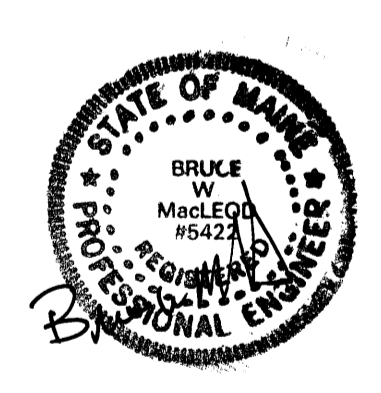

ME License 05422 MA License 45530  
 NH License 10991 VT License 08244  
 CT License 23651 RI License 07910  
 NY License 81302 NJ License 0645035

**THIS DRAWING IS ISSUED**  
 For Permit  
 DATE: 07/28/06

This Drawing Shall Be Considered A  
 "Contract Document" ONLY When It  
 Possesses The Engineer's Seal & Signature.  
 Otherwise It Shall Be Considered A  
 "Progress Print - Not For Construction"

DRN BY:	DMB
CHKD BY:	BWM
DATE:	07/28/06
SCALE:	As Noted
PROJ. NO:	2006-220

SHEET TITLE:

EAST & WEST ELEVATIONS