
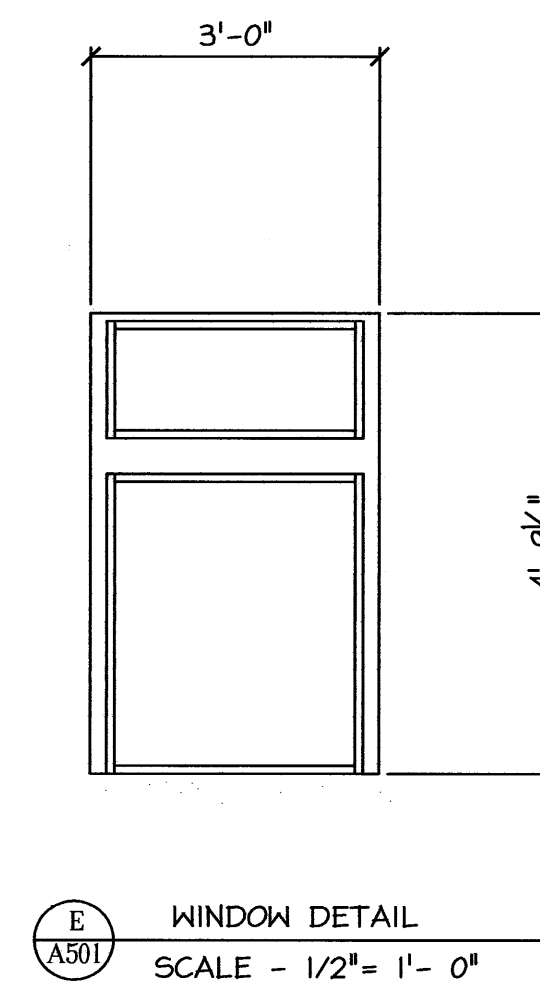
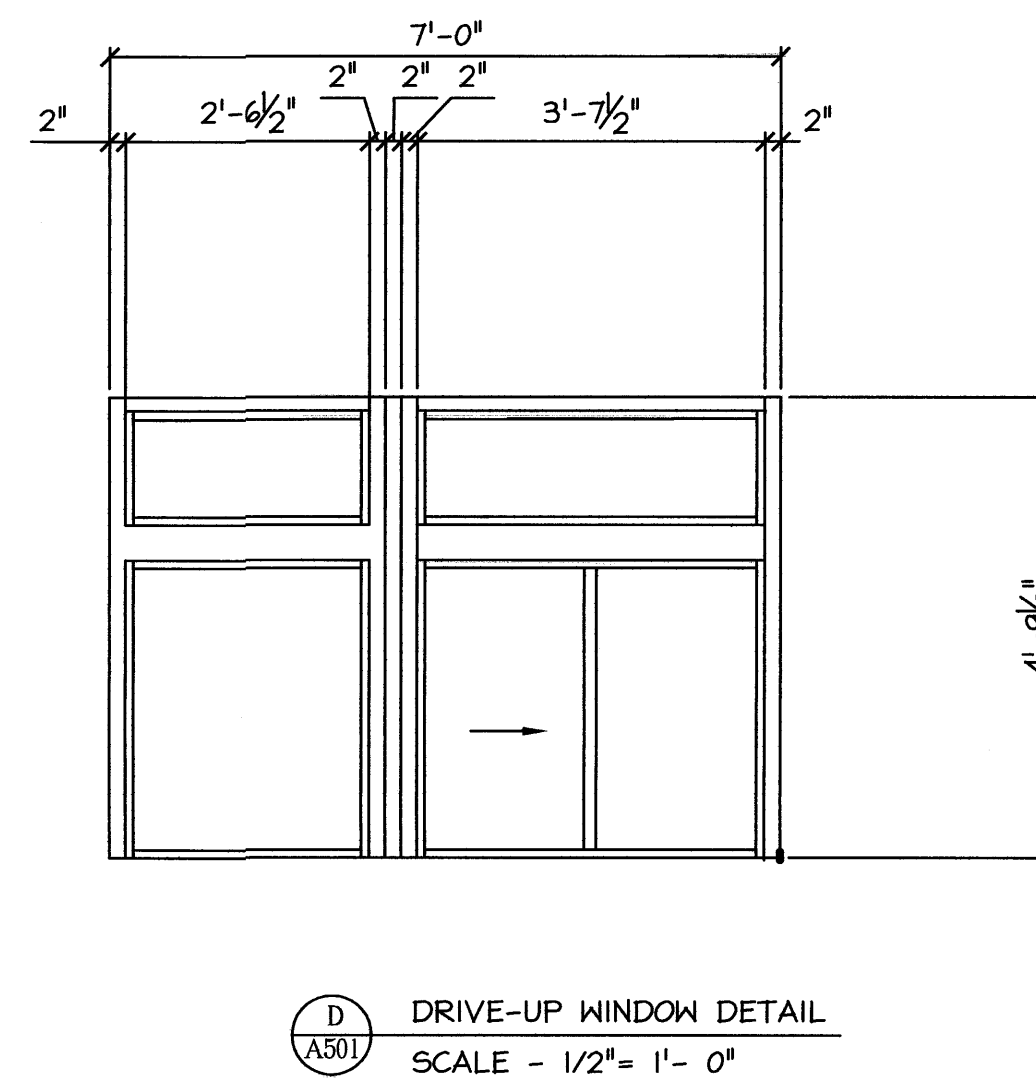


| DOOR SCHEDULE | | |
|---------------|---------------------------|--|
| MARK | FINISH | DESCRIPTION |
| ① | ANODIZED | 3'-0" x 7'-0" FACTORY FINISHED W/ 1" THK INSUL GLASS |
| ② | ANODIZED | (PAIR) 3'-0" x 7'-0" FACTORY FINISHED W/ 1" THK INSUL GLASS |
| ③ | PAINT EXT. TO MATCH BRICK | 3'-6" x 7'-0" x 1 3/4" INSULATED 20 MIN. RATED HMD AND FRAME W/ WEATHERSTRIP |

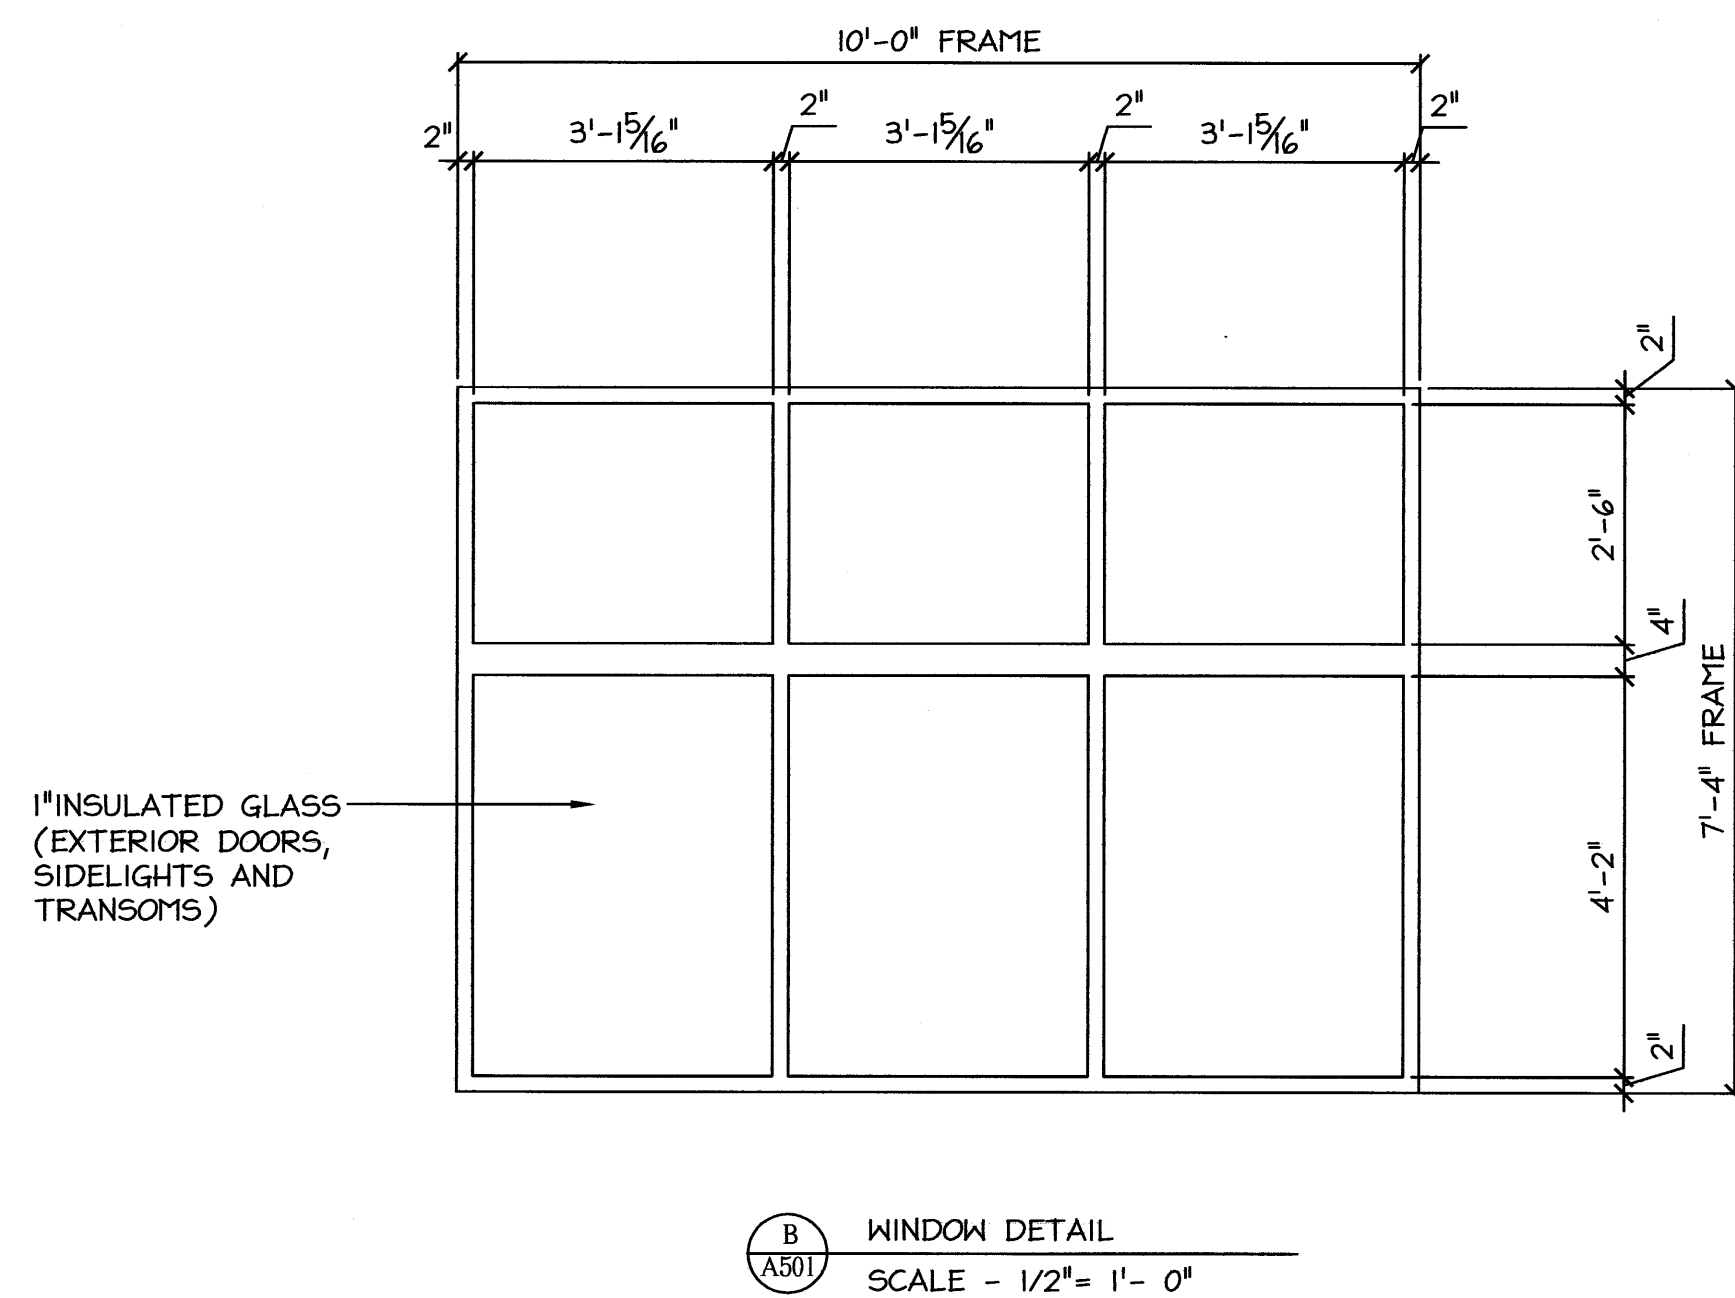


| CURRENT REVISION | |
|------------------|------|
| # | DATE |
| | |
| | |
| | |
| | |
| | |
| | |
| | |
| | |
| | |

STARBUCKS
1080 FOREST AVE.
OWNER: STEPHEN MARDIGAN

PORTLAND
MAINE

MacLeod Structural Engineers, PA
404 Main Street
Cortland, Maine 04038
phone: (207) 839-0980
fax: (207) 839-0982

Copyright © 2006 MacLeod Structural Engineers, P.A.
Reproduction of This Document Without The Written Consent of MacLeod Structural Engineers, P.A. is Prohibited.

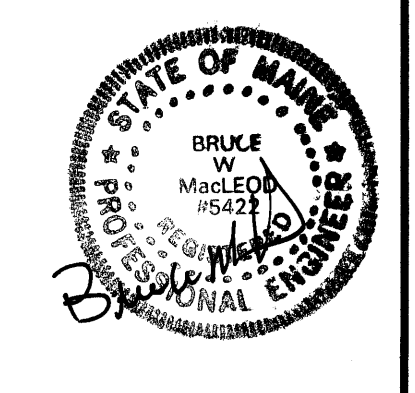

ME License 06422 MA License 45530
NH License 10991 VT License 08244
CT License 23651 RI License 07910
NY License 81302 NJ License 0245033

THIS DRAWING IS ISSUED
 For Permit
DATE: 07/28/06

This Drawing Shall Be Considered A "Contract Document" ONLY When It Possesses The Engineer's Seal & Signature. Otherwise It Shall Be Considered A "Progress Print - Not For Construction"

DRN BY: DMB
CHKD BY: EWM
DATE: 07/28/06
SCALE: As NOTED
PROJ. NO: 2006-220

SHEET TITLE:
WINDOW AND DOOR DETAILS