
 
 
 



 
 
 

 


 


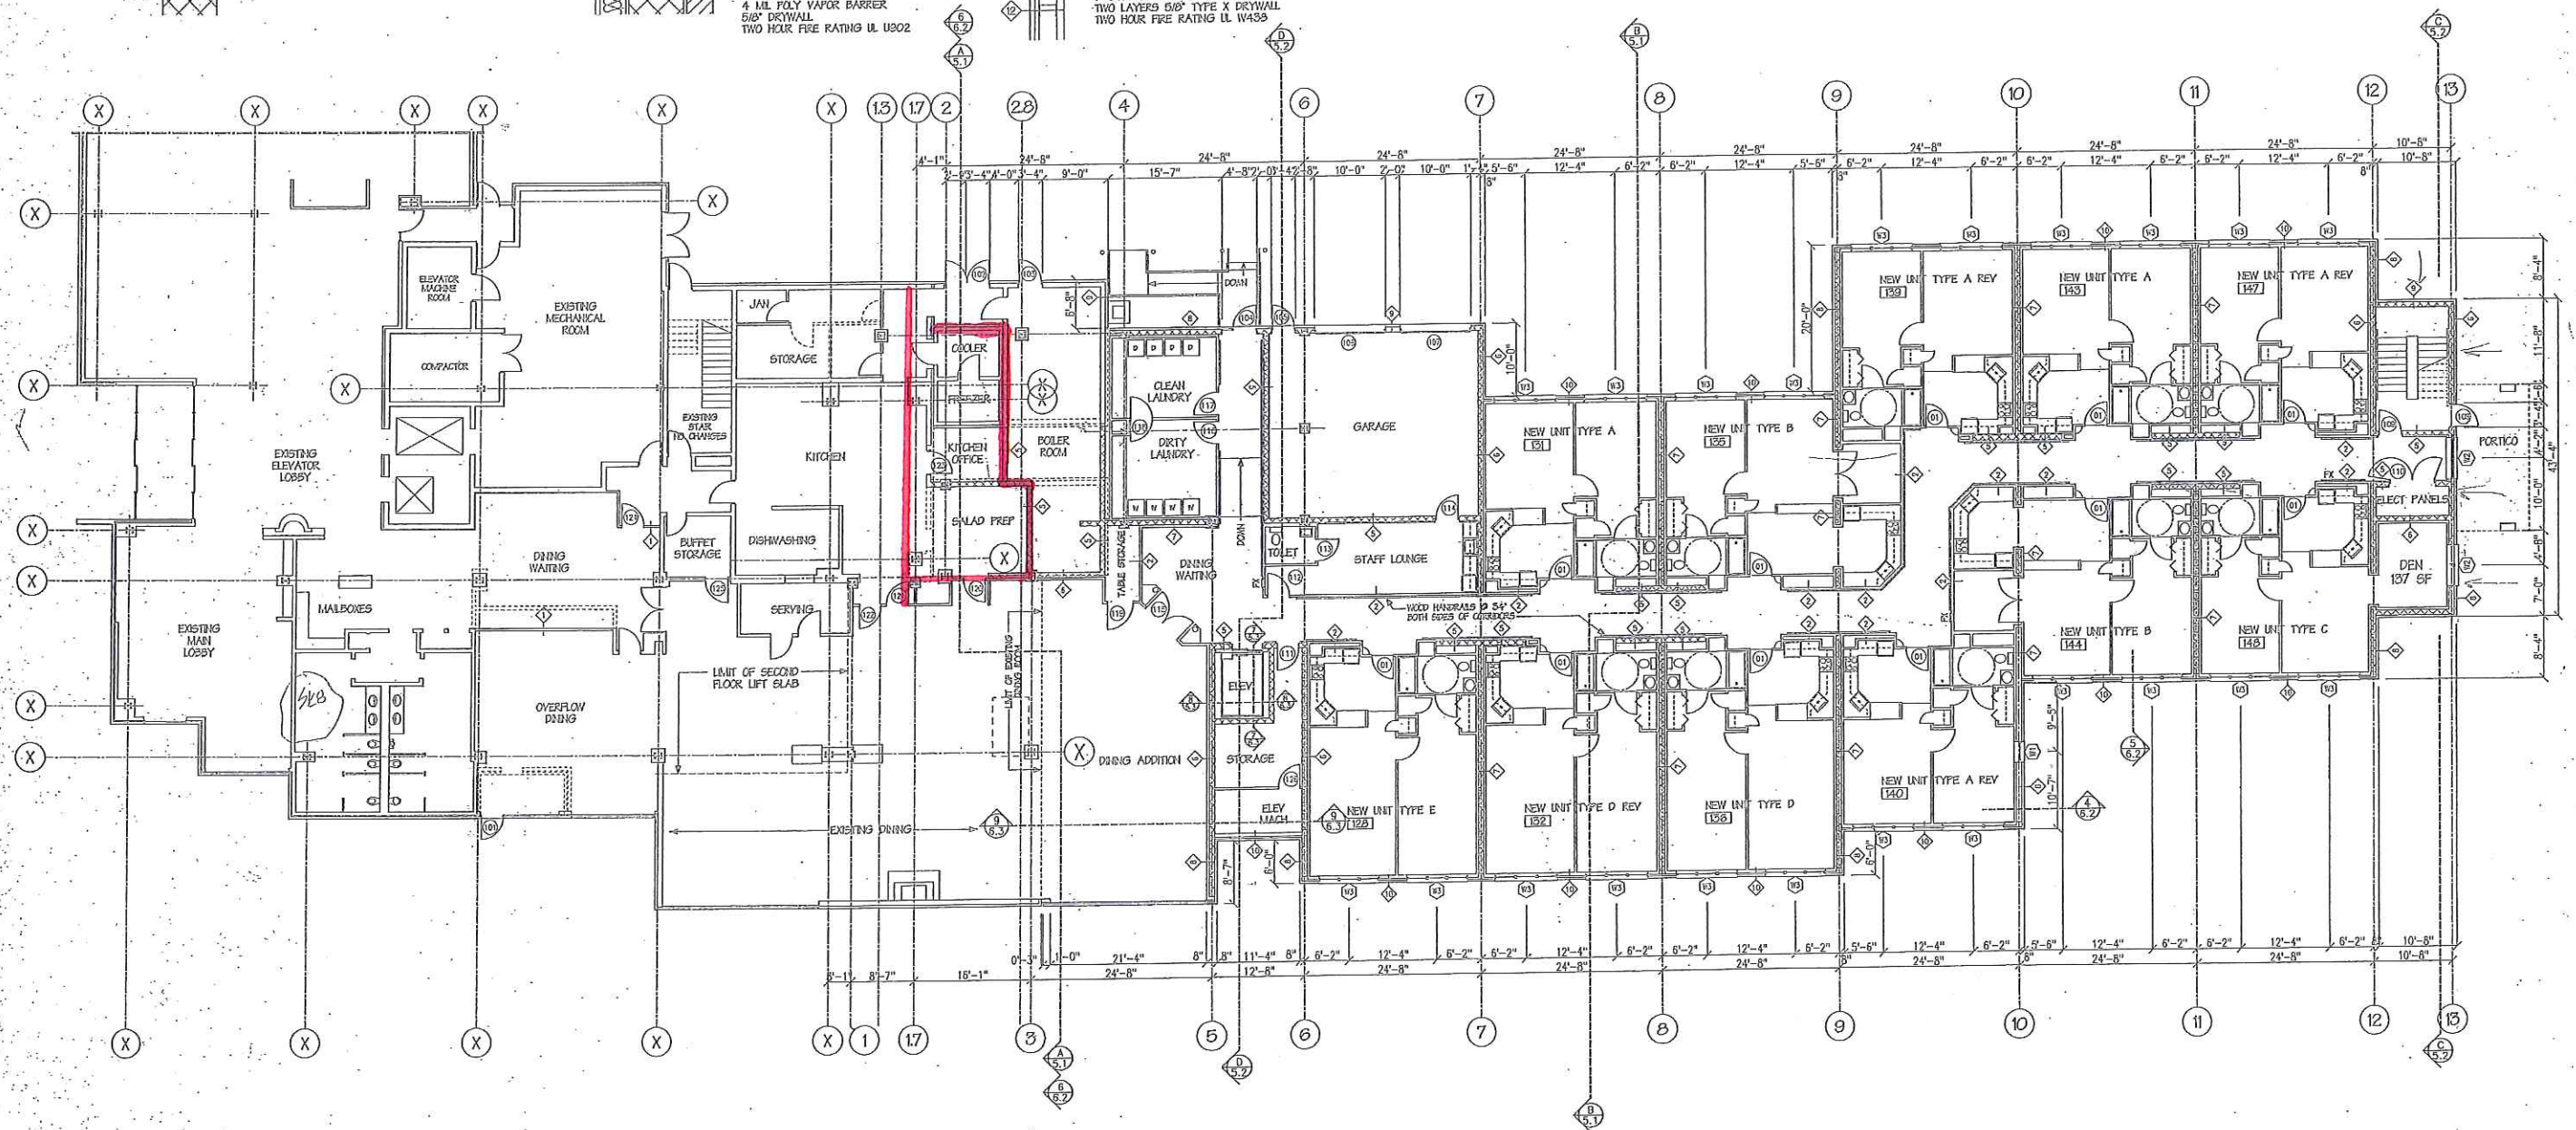
Project Location in Building (Sheet A1.1)

Existing as of 1/2000

WALL TYPE LEGEND

- 
3-5/8" METAL STUDS @ 24" OC
5/8" DRYWALL BOTH SIDES
ONE HOUR FIRE RATING U.L. U465
- 
3-5/8" METAL STUDS @ 24" OC
1/2" RESILIENT CHANNELS @ 24" OC ONE SIDE
2-1/2" FIBERGLASS SOUND BATTIS
5/8" DRYWALL BOTH SIDES
ONE HOUR FIRE RATING U.L. U461
- 
3-5/8" METAL STUDS @ 24" OC
1/2" RESILIENT CHANNELS @ 24" OC BOTH SIDES
2-1/2" FIBERGLASS SOUND BATTIS
5/8" DRYWALL BOTH SIDES
ONE HOUR FIRE RATING U.L. U461
- 
6" CONCRETE MASONRY UNITS
TWO HOUR FIRE RATING U.L. U501
- 
6" CONCRETE MASONRY UNITS
1/2" RESILIENT CHANNELS @ 24" OC ONE SIDE
5/8" DRYWALL
TWO HOUR FIRE RATING U.L. U514
- 
6" CONCRETE MASONRY UNITS
3-5/8" METAL STUDS @ 24" OC ONE SIDE
5/8" DRYWALL
TWO HOUR FIRE RATING U.L. U514
- 
6" CONCRETE MASONRY UNITS
3-5/8" METAL STUDS @ 24" OC BOTH SIDES
5/8" DRYWALL
TWO HOUR FIRE RATING U.L. U514
- 
4" FACE BRICK
6" CONCRETE MASONRY UNITS
3-5/8" METAL STUDS @ 24" OC
R13 FIBERGLASS BATTIS
4 MIL PLY VAPOR BARRIER
5/8" DRYWALL
TWO HOUR FIRE RATING U.L. U502
- 
4" FACE BRICK
1-3/4" AIR SPACE
5/8" 6" DENIS GLASS SHEATHING WTYTKK
6" METAL STUDS @ 16" OC
R13 FIBERGLASS BATTIS
4 MIL PLY VAPOR BARRIER
5/8" DRYWALL
- 
3-5/8" METAL STUDS @ 24" OC
2-1/2" FIBERGLASS SOUND BATTIS
TWO LAYERS 5/8" TYPE X DRYWALL BOTH SIDES
TWO HOUR FIRE RATING U.L. U411
- 
2-1/2" METAL C.H. STUDS @ 24" OC
1" GYPSUM COREBOARD
TWO LAYERS 5/8" TYPE X DRYWALL
TWO HOUR FIRE RATING U.L. U433

- 
STEEL FIRE EXTINGUISHER CABINET WITH FULL GLASS DOOR AND BAKED ENAMEL FINISH
2A10BC MULTIPURPOSE DRY CHEMICAL EXTINGUISHER
- 
ANDERSEN DC2B46 TERRATONE
- 
ANDERSEN DC2B46-2 TERRATONE
- 
ANDERSEN DC2B46-3 TERRATONE



434 Cumberland Avenue
 Portland, ME 04101
 Phone: (207) 774-4441
 Fax: (207) 774-4016

PO Box 6555
 Laconia, NH 03247
 Phone: (603) 624-3000
 Fax: (603) 521-0700

The PARK DANFORTH

777 STEVENS AVE.
 PORTLAND, ME 04103
 (207) 791-7710

ALLED CONSTRUCTION COMPANY INC.

P.O. BOX 1396
 PORTLAND, MAINE 04104
 (207) 772-2888

ADDITION To The PARK DANFORTH

777 STEVENS AVE.
 PORTLAND, MAINE

FLEET BANK of MAINE

TWO PORTLAND SQUARE
 PORTLAND MAINE 04104-5006
 (207) 874-5376

Drawing Title:
FIRST FLOOR PLAN

Scale: 3/32" = 1' - 0"

Date: November 14, 1997

Project No: 97431 FDA

Drawing Number:
A1.1