


A1 Existing Floor Plans for 3rd-7th floor

Floors 3-7 have same plan with the exception of where the library is located on this drawing, apartments are in this location for floors 4-7.

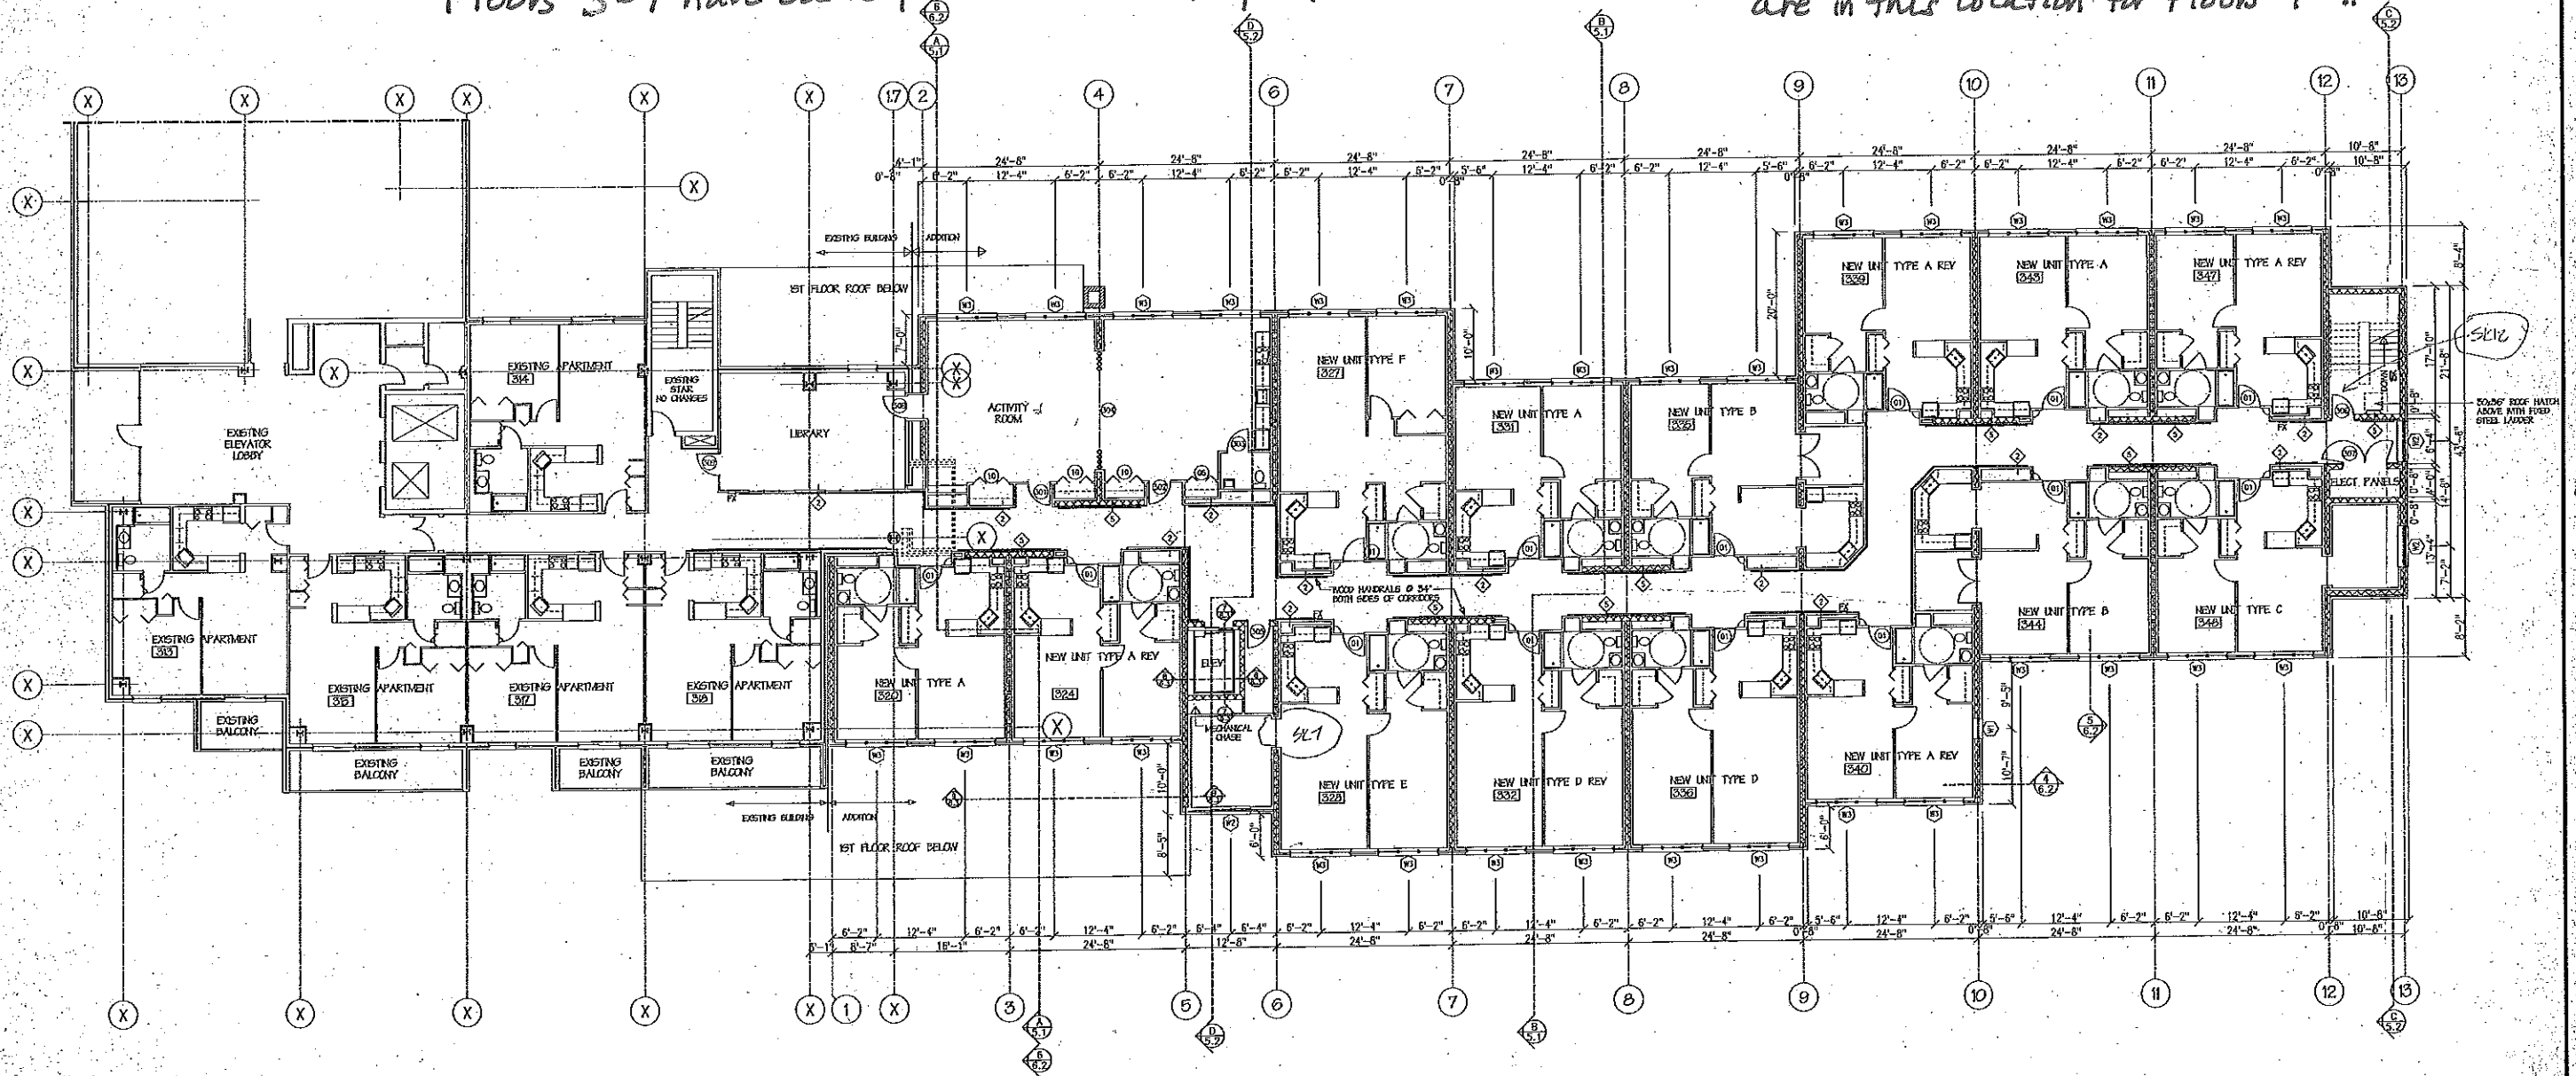

434 Cumberland Avenue
Portland, ME 04101
Phone: (207) 774-4441
Fax: (207) 774-4016

PO Box 6666
Lacota, NH 03247
Phone: (603) 624-3000
Fax: (603) 621-0700

The PARK DANFORTH
777 STEVENS AVE.
PORTLAND, ME 04103
(207) 731-7710

ALLIED CONSTRUCTION COMPANY INC.
P.O. BOX 1396
PORTLAND, MAINE 04104
(207) 772-2888

ADDITION To The PARK DANFORTH
777 STEVENS AVE.
PORTLAND, MAINE

FLEET BANK of MAINE
TWO PORTLAND SQUARE
PORTLAND MAINE 04104-5006
(207) 874-5376

Drawing Title:
THIRD FLOOR PLAN
Scale: 3/32" = 1'-0"
Date: November 14, 1997
Project No.: 97431 PDA

Drawing Number:
A1.3