


E1 NEW BUILDING NORTH ELEVATION
 A2.1 1/8" = 1'-0"

RENOVATIONS AND ADDITIONS

777 Stevens Ave
 Portland, ME 04103

NO.	DESCRIPTION	DATE

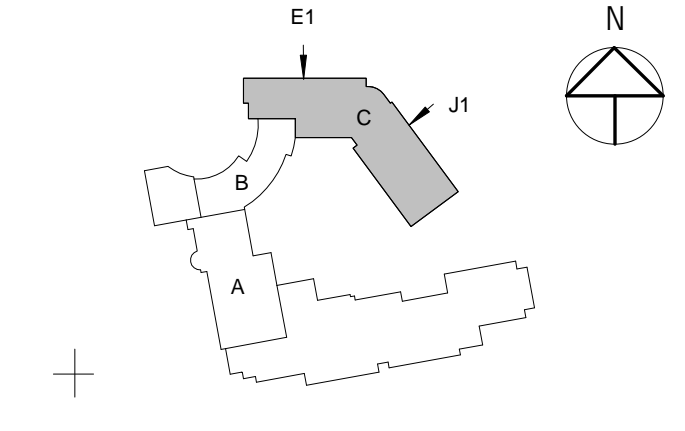

J1 NEW BUILDING - NORTHEAST ELEVATION
 A2.1 1/8" = 1'-0"

MATERIALS LEGEND

	04 20 00 - FACING BRICK TYPE 1 (BELDEN BRICK #8620)
	04 20 00 - FACING BRICK TYPE 2 (BELDEN BRICK #671 VELLUR)
	04 22 00 - MANUFACTURED STONE (SHOULDERE Q-STONE ALMOND)

CONTENT:
 EXTERIOR ELEVATIONS

DRAWN BY: SMT
 PROJECT NO: 13-059-00
 DATE: 06/05/2015
 REVISED:
 SCALE: As Indicated

A2.1

Project Phase
100% CONSTRUCTION DOCUMENTS

COPYRIGHT © 2015 BY LAVALLEE|BRENSINGER PROFESSIONAL ASSOCIATION. ALL RIGHTS RESERVED. NO REPRODUCTION WITHOUT PERMISSION.

C:\Projects\13-059-00_The Park Danforth_RTE_06-05-2015_Scull-Innovator.dwg
 6/10/2015 3:45:51 PM