




F1 NEW BUILDING - SOUTH ELEVATION
 A2.2 1/8" = 1'-0"

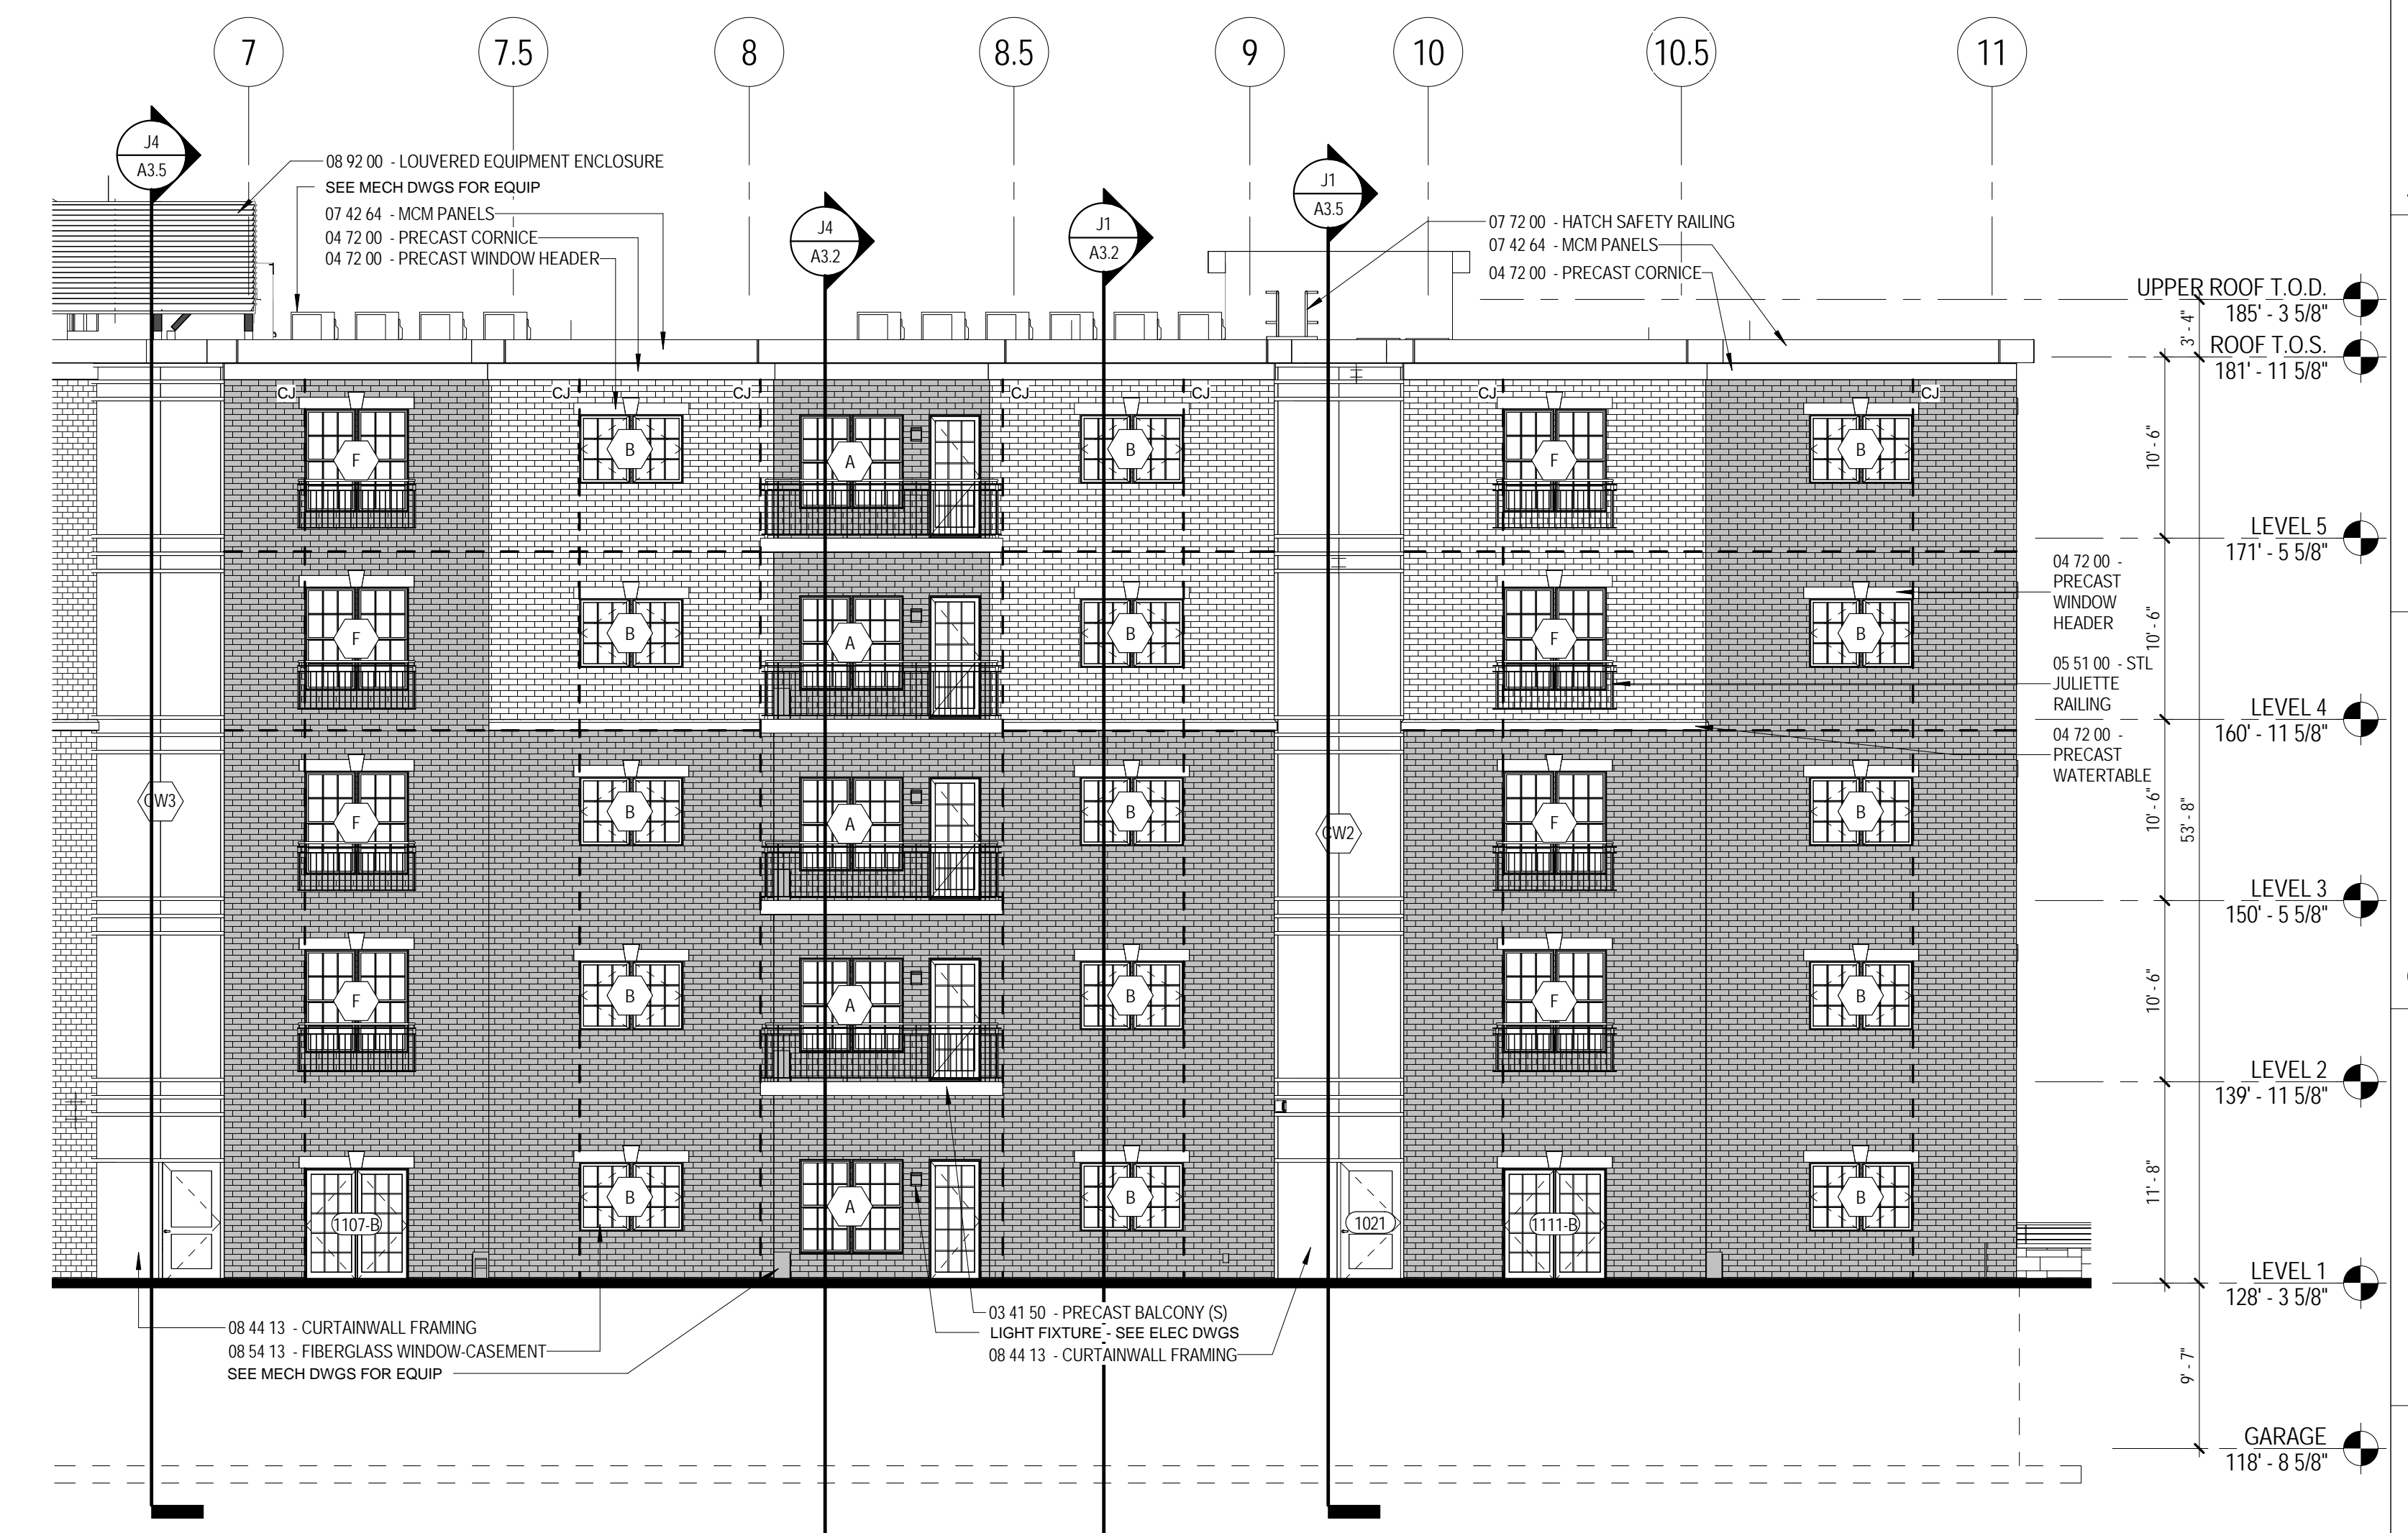

F7 NEW BUILDING SOUTHWEST ELEVATION
 A2.2 1/8" = 1'-0"

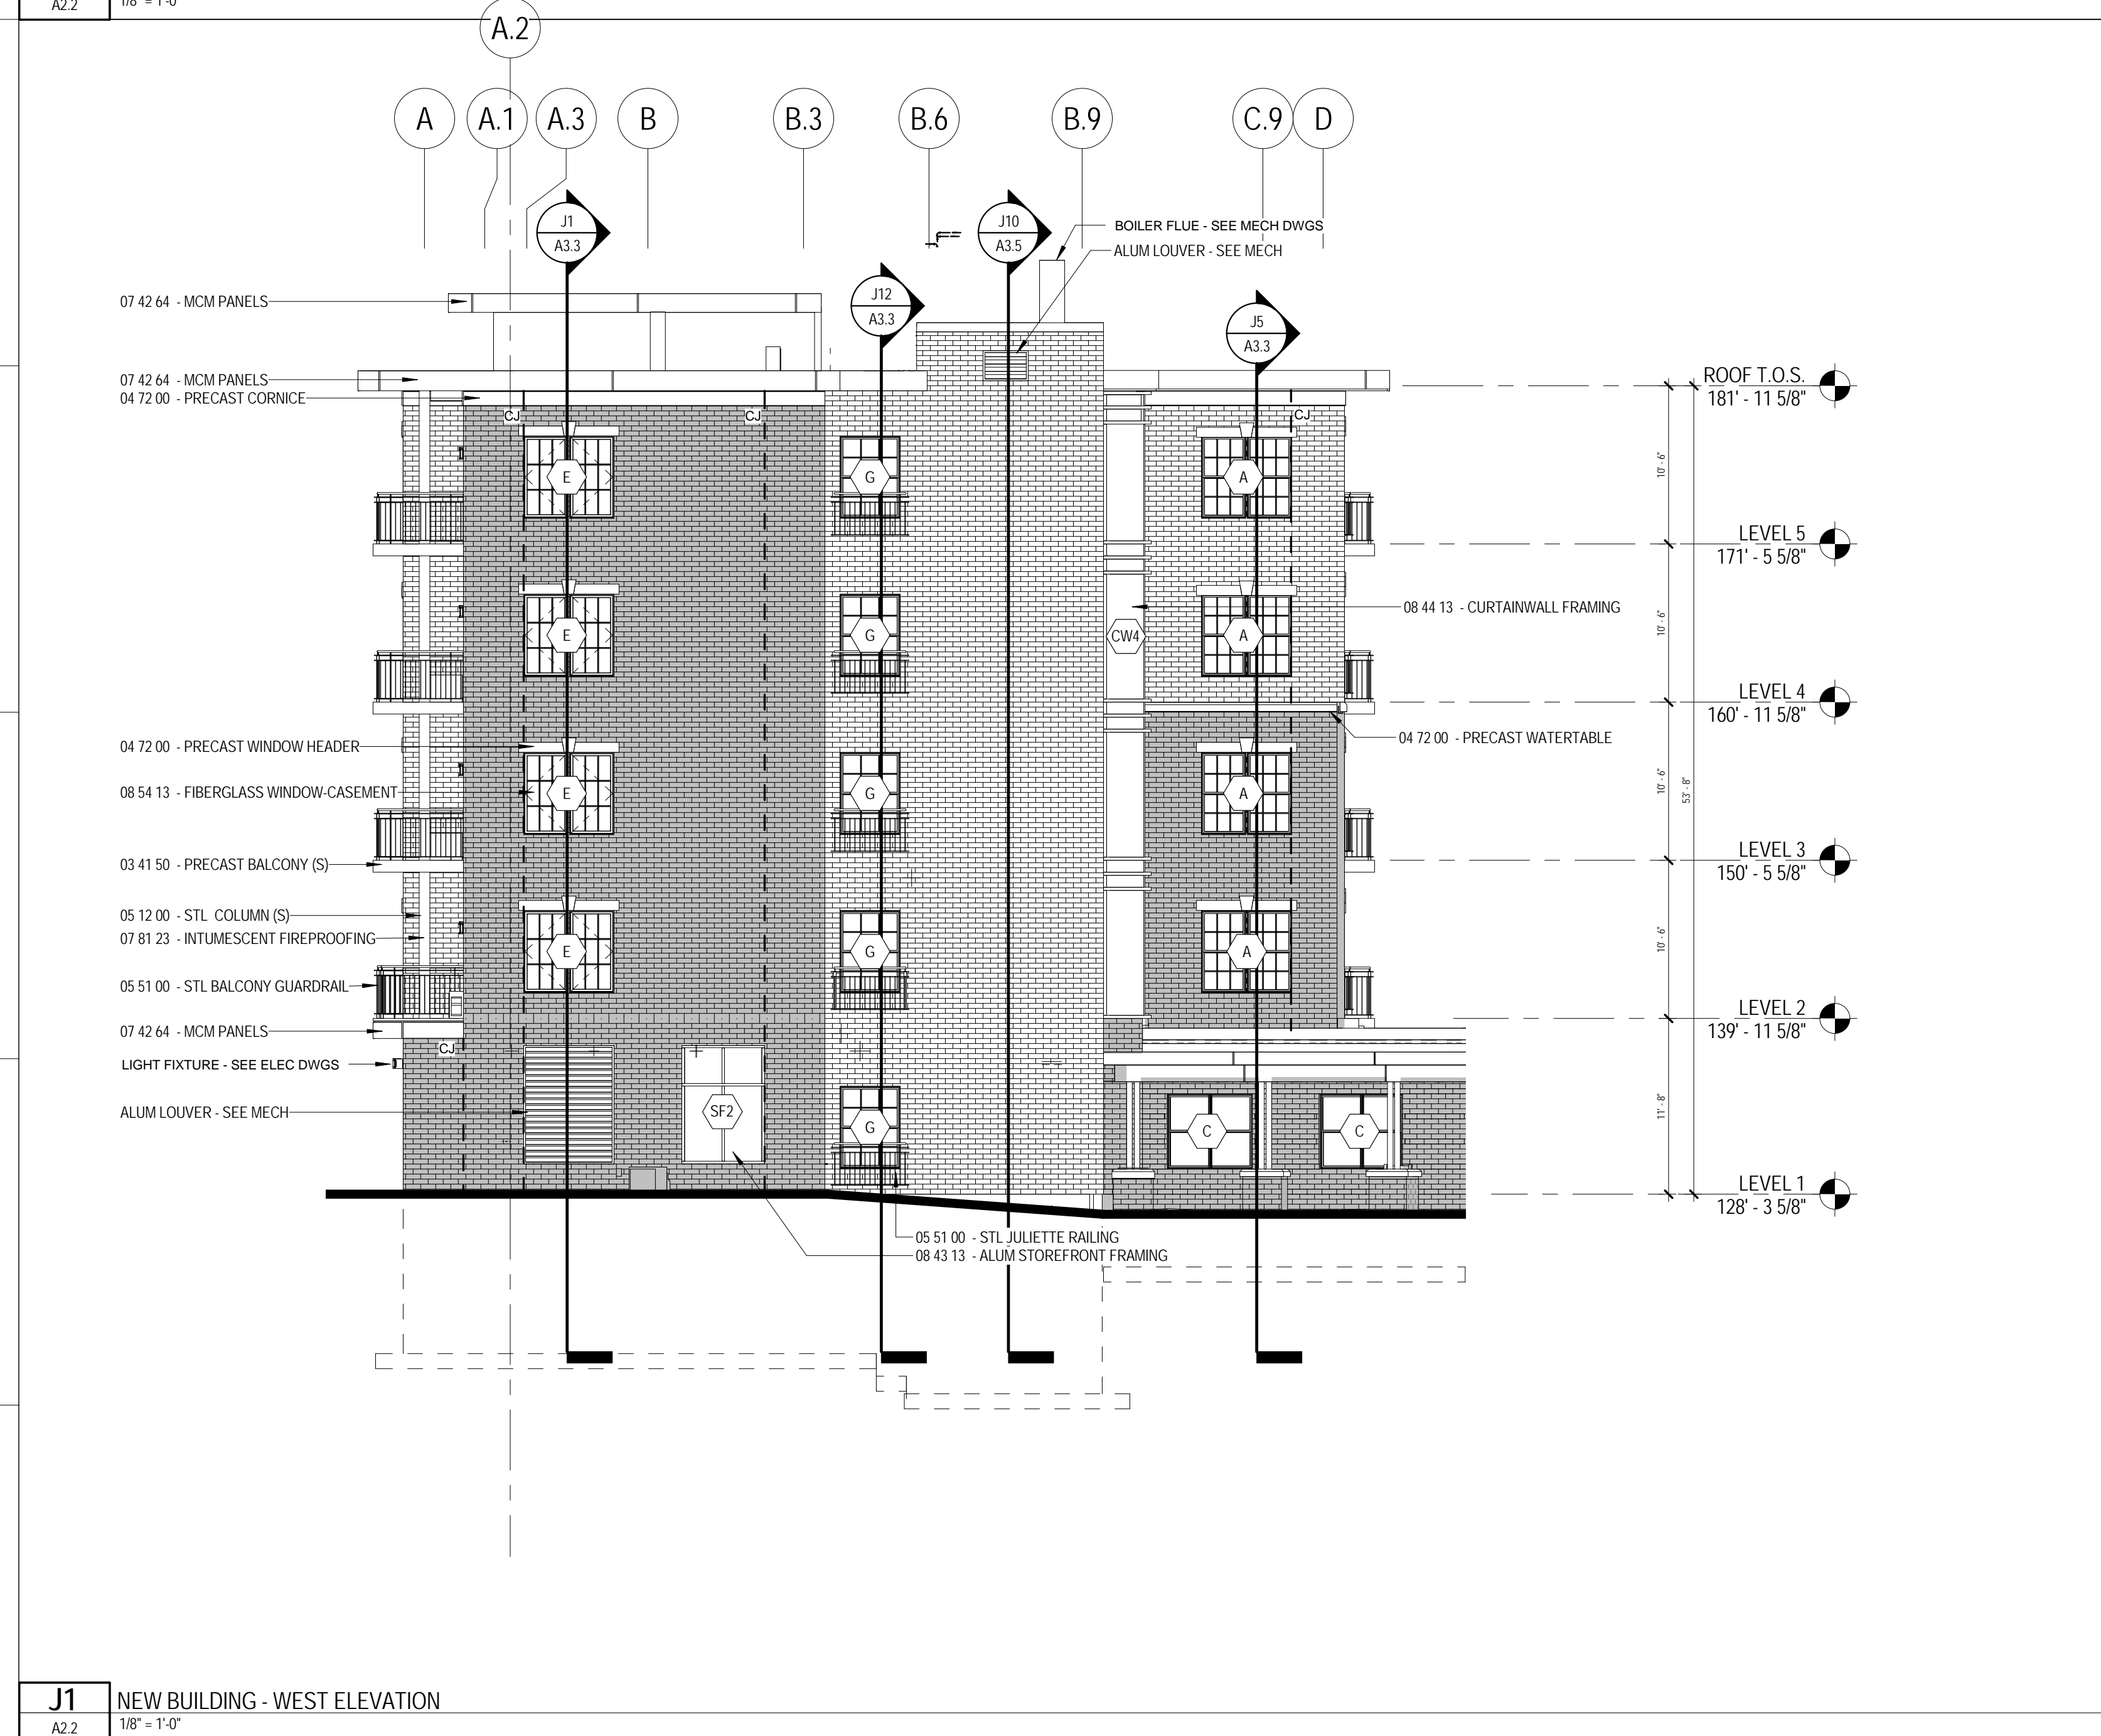

J1 NEW BUILDING - WEST ELEVATION
 A2.2 1/8" = 1'-0"

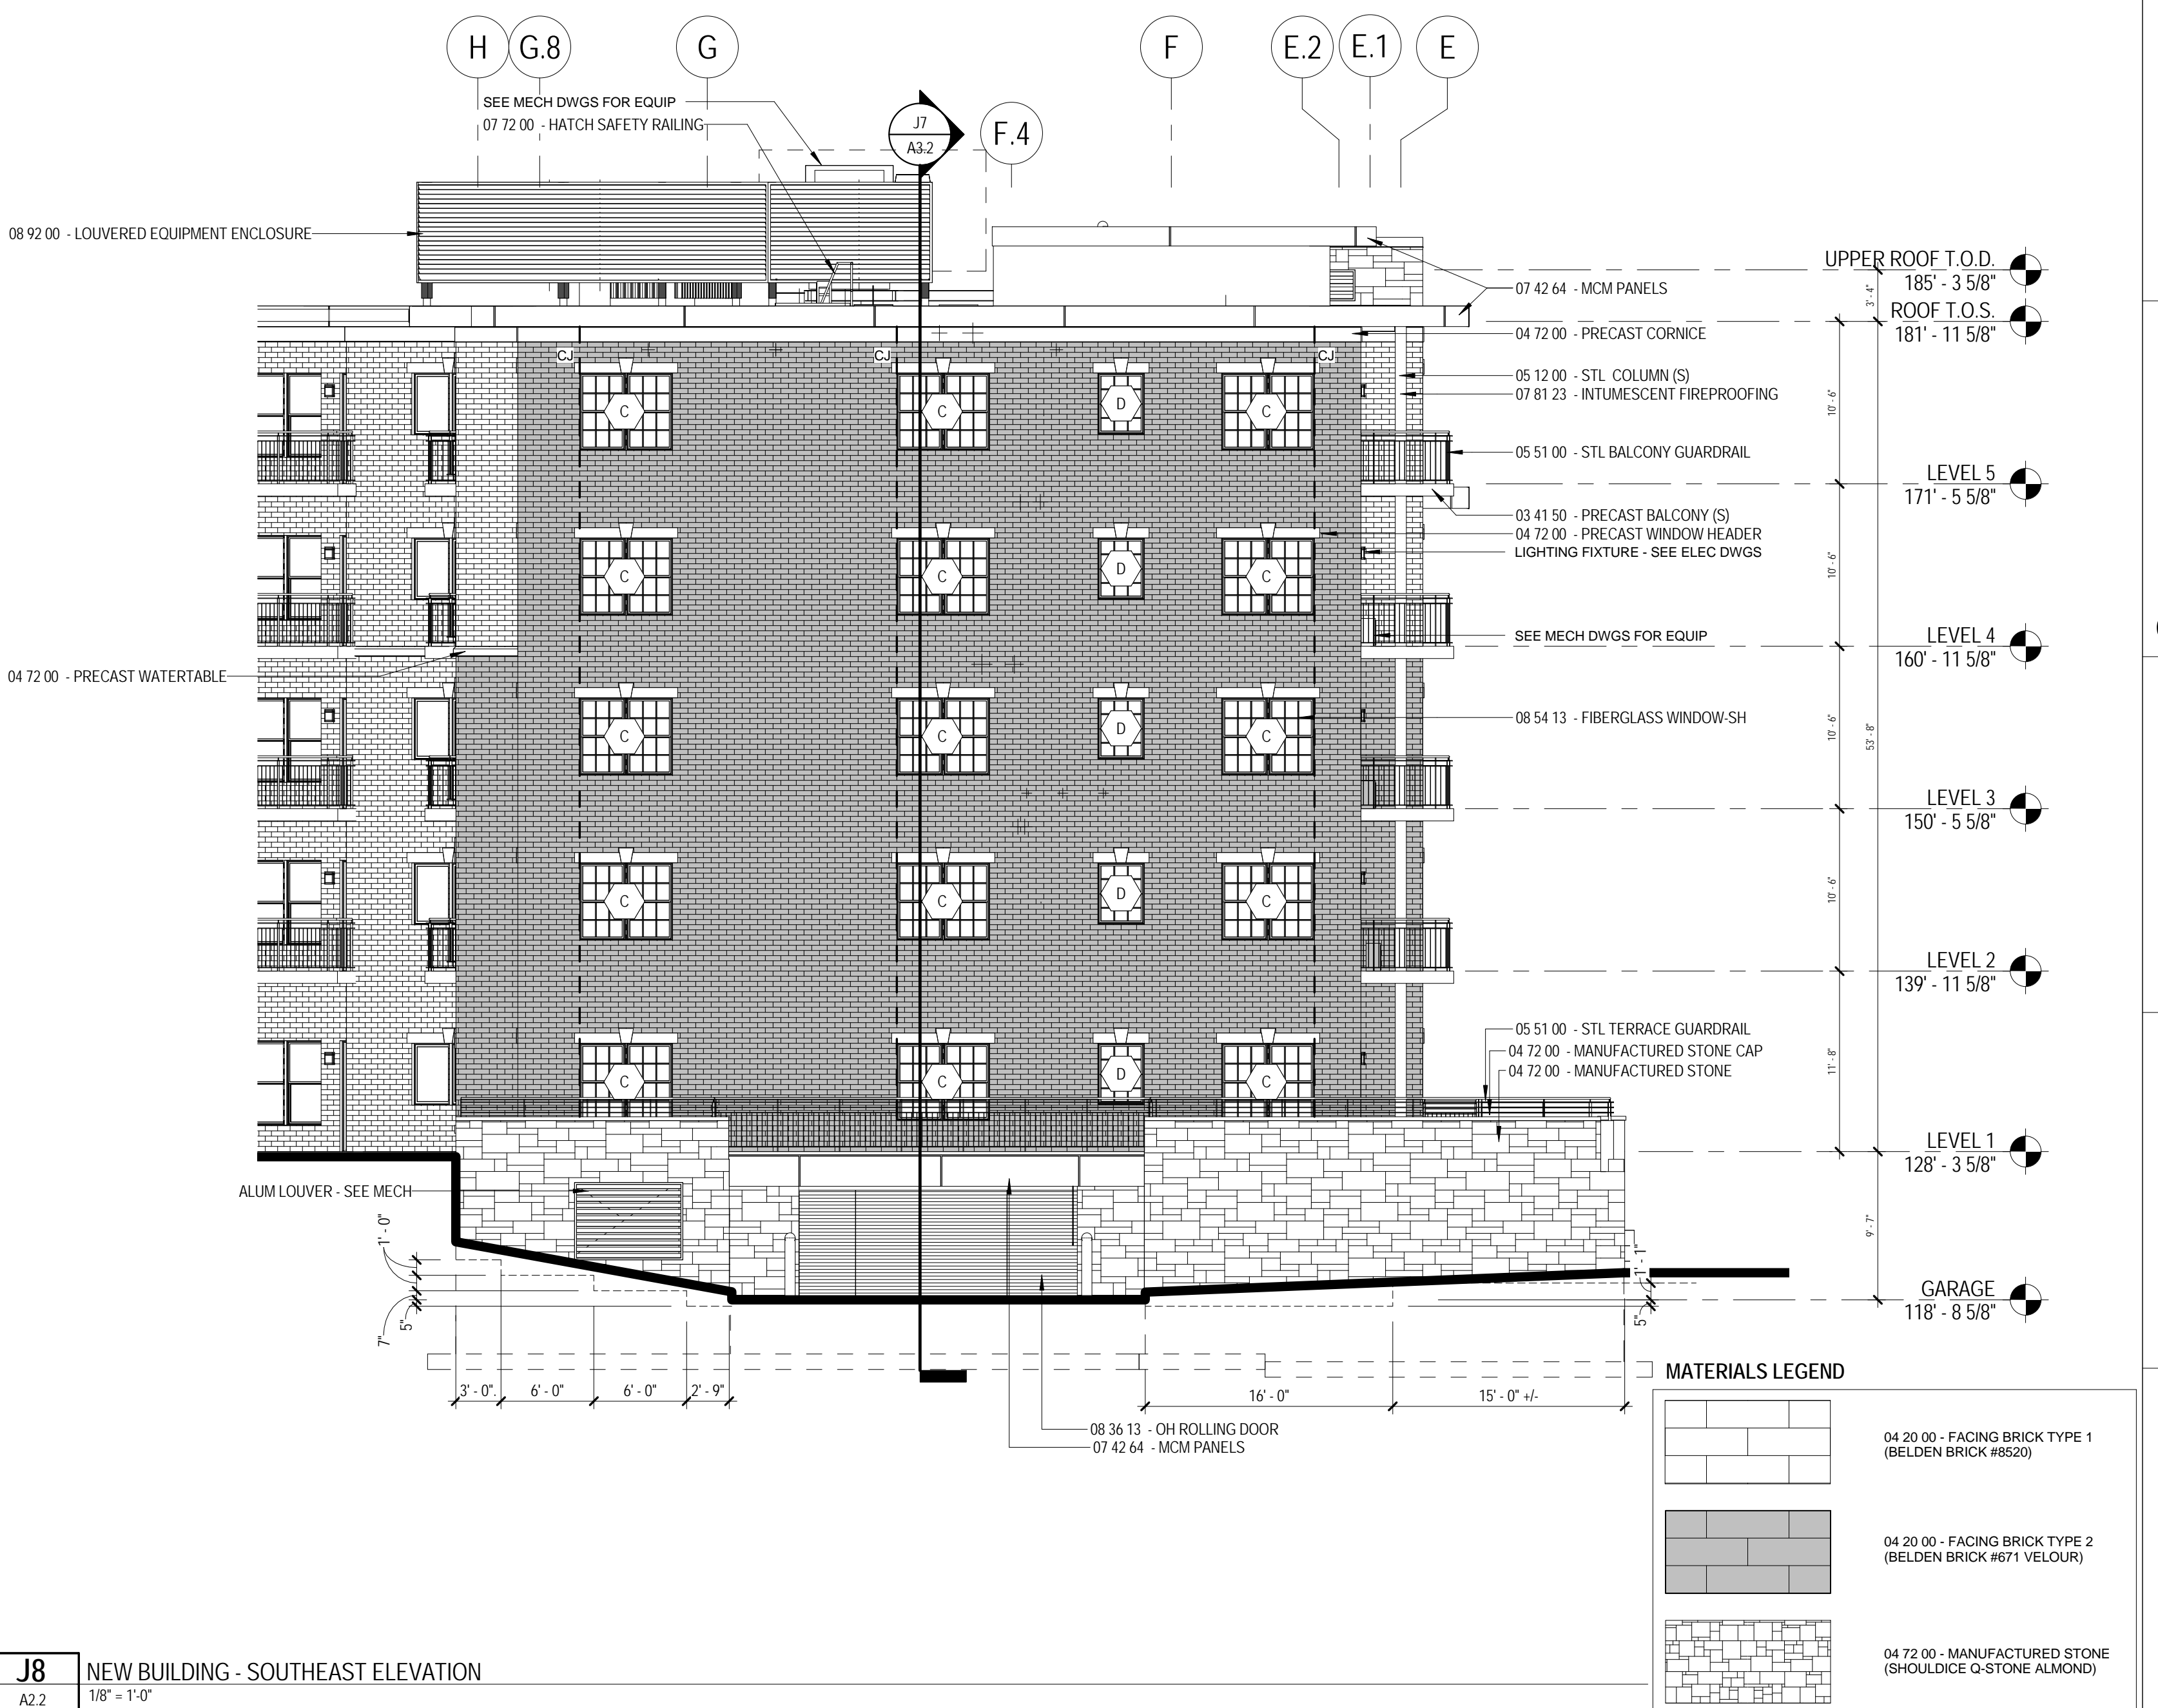


J8 NEW BUILDING - SOUTHEAST ELEVATION
 A2.2 1/8" = 1'-0"

RENOVATIONS AND ADDITIONS

777 Stevens Ave
 Portland, ME 04103

NO.	DESCRIPTION	DATE

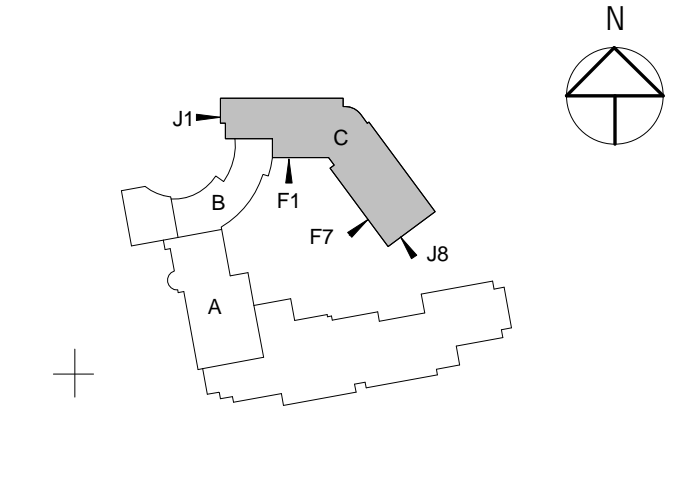

CONTENT:
 EXTERIOR ELEVATIONS

DRAWN BY: SMT
 PROJECT NO: 13-059-00
 DATE: 06/05/2015
 REVISED:
 SCALE: As indicated

A2.2

Project Phase
100% CONSTRUCTION DOCUMENTS

COPYRIGHT © 2015 BY LAVALLEE|BRENSINGER PROFESSIONAL ASSOCIATION. ALL RIGHTS RESERVED. NO REPRODUCTION WITHOUT PERMISSION.

C:\Projects\13-059-00_The Park Danforth_RTE_06-05-2015_ScullInnovators.dwg
 6/10/2015 3:52:27 PM