




D1 STAIR B - WEST ELEVATION
D3 STAIR B - EAST ELEVATION
D5 STAIR B LOBBY (1021) - EAST ELEVATION
D7 STAIR B LOBBY (1021) - WEST ELEVATION
D9 COURTYARD ENTRANCE AREA ELEVATION
D11 TYPICAL COURTYARD BALCONY SIDE ELEVATION

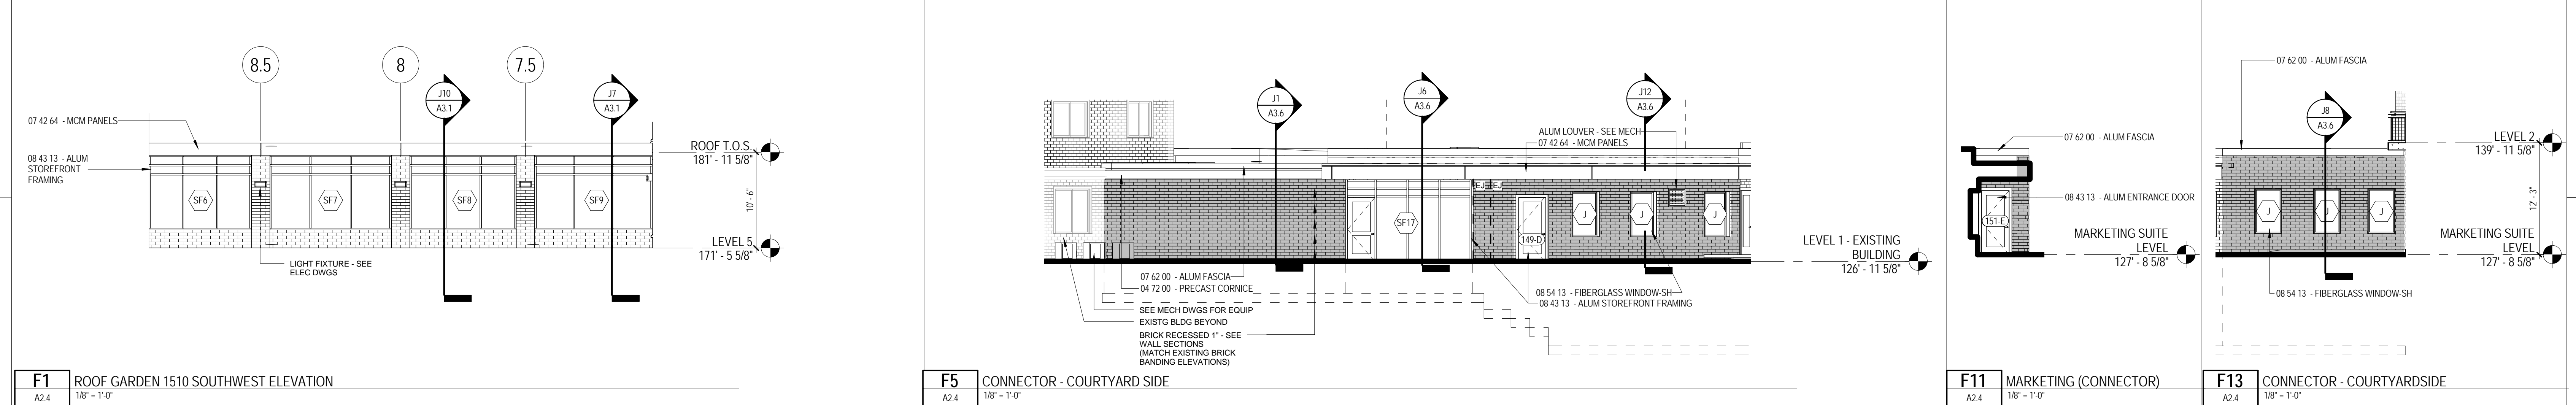

F1 ROOF GARDEN 1510 SOUTHWEST ELEVATION
F5 CONNECTOR - COURTYARD SIDE
F11 MARKETING (CONNECTOR)
F13 CONNECTOR - COURTYARDSIDE

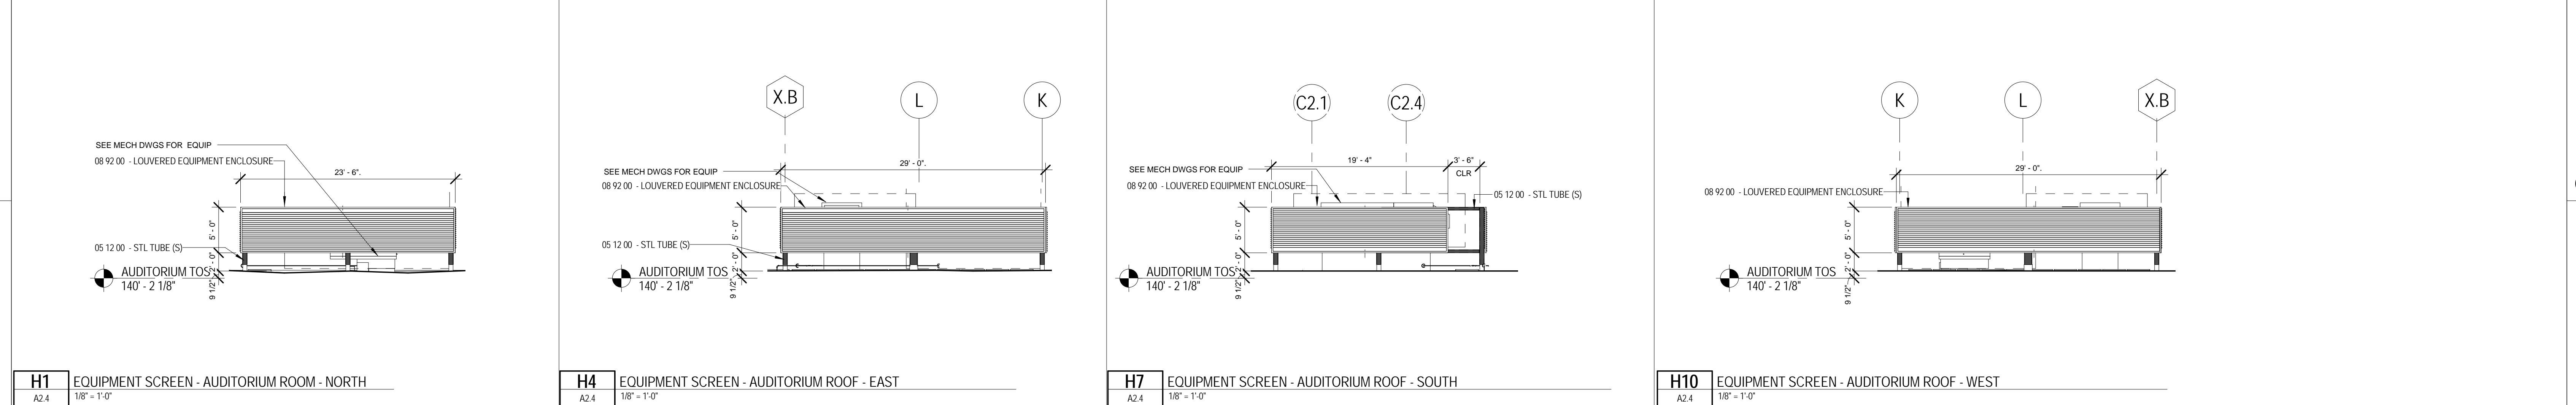

H1 EQUIPMENT SCREEN - AUDITORIUM ROOM - NORTH
H4 EQUIPMENT SCREEN - AUDITORIUM ROOF - EAST
H7 EQUIPMENT SCREEN - AUDITORIUM ROOF - SOUTH
H10 EQUIPMENT SCREEN - AUDITORIUM ROOF - WEST

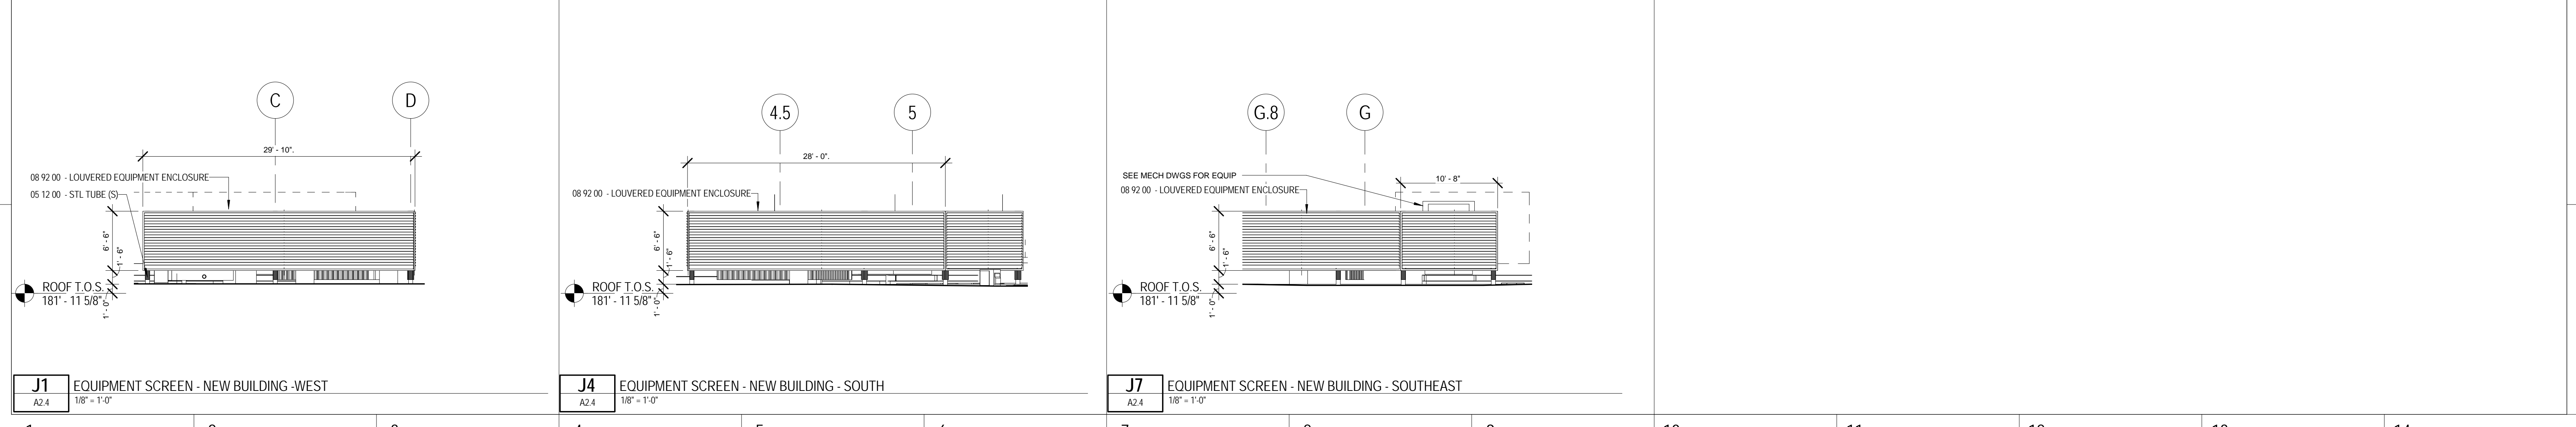


J1 EQUIPMENT SCREEN - NEW BUILDING - WEST
J4 EQUIPMENT SCREEN - NEW BUILDING - SOUTH
J7 EQUIPMENT SCREEN - NEW BUILDING - SOUTHEAST

The Park Danforth

RENOVATIONS AND ADDITIONS

777 Stevens Ave
 Portland, ME 04103

NO.	DESCRIPTION	DATE

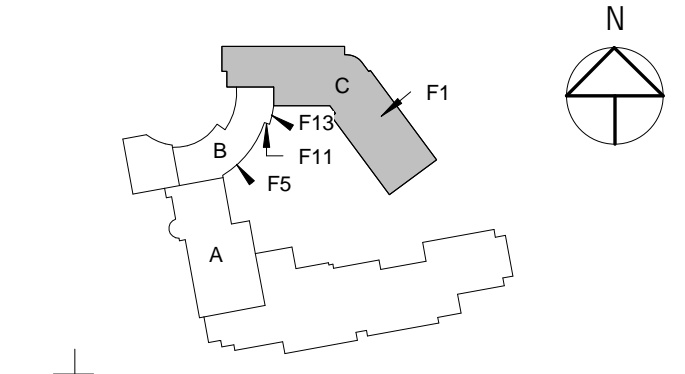

CONTENT:
 EXTERIOR ELEVATIONS

DRAWN BY: SMT
PROJECT NO.: 13-059-00
DATE: 06/05/2015
REVISED:
SCALE: As indicated

A2.4

Project Phase
100% CONSTRUCTION DOCUMENTS

COPYRIGHT © 2015 BY LAVALLEE|BRENSINGER PROFESSIONAL ASSOCIATION. ALL RIGHTS RESERVED. NO REPRODUCTION WITHOUT PERMISSION.

C:\Projects\13-059-00_The Park Danforth_RTE_06-05-2015_South Elevation of
 6/10/2015 3:26:58 PM