


The Park Danforth

RENOVATIONS AND ADDITIONS


777 Stevens Ave  
 Portland, ME 04103

NO.	DESCRIPTION	DATE


CONTENT: WALL SECTION DETAILS	
DRAWN BY:	RH
PROJECT NO:	13-059-00
DATE:	06/05/2015
REVISED:	
SCALE:	3" = 1'-0"
<b>A3.12</b>	
Project Phase <b>100% CONSTRUCTION DOCUMENTS</b>	
<small>COPYRIGHT © 2015 BY LAVALLEE BRENSINGER PROFESSIONAL ASSOCIATION. ALL RIGHTS RESERVED. NO REPRODUCTION WITHOUT PERMISSION.</small>	

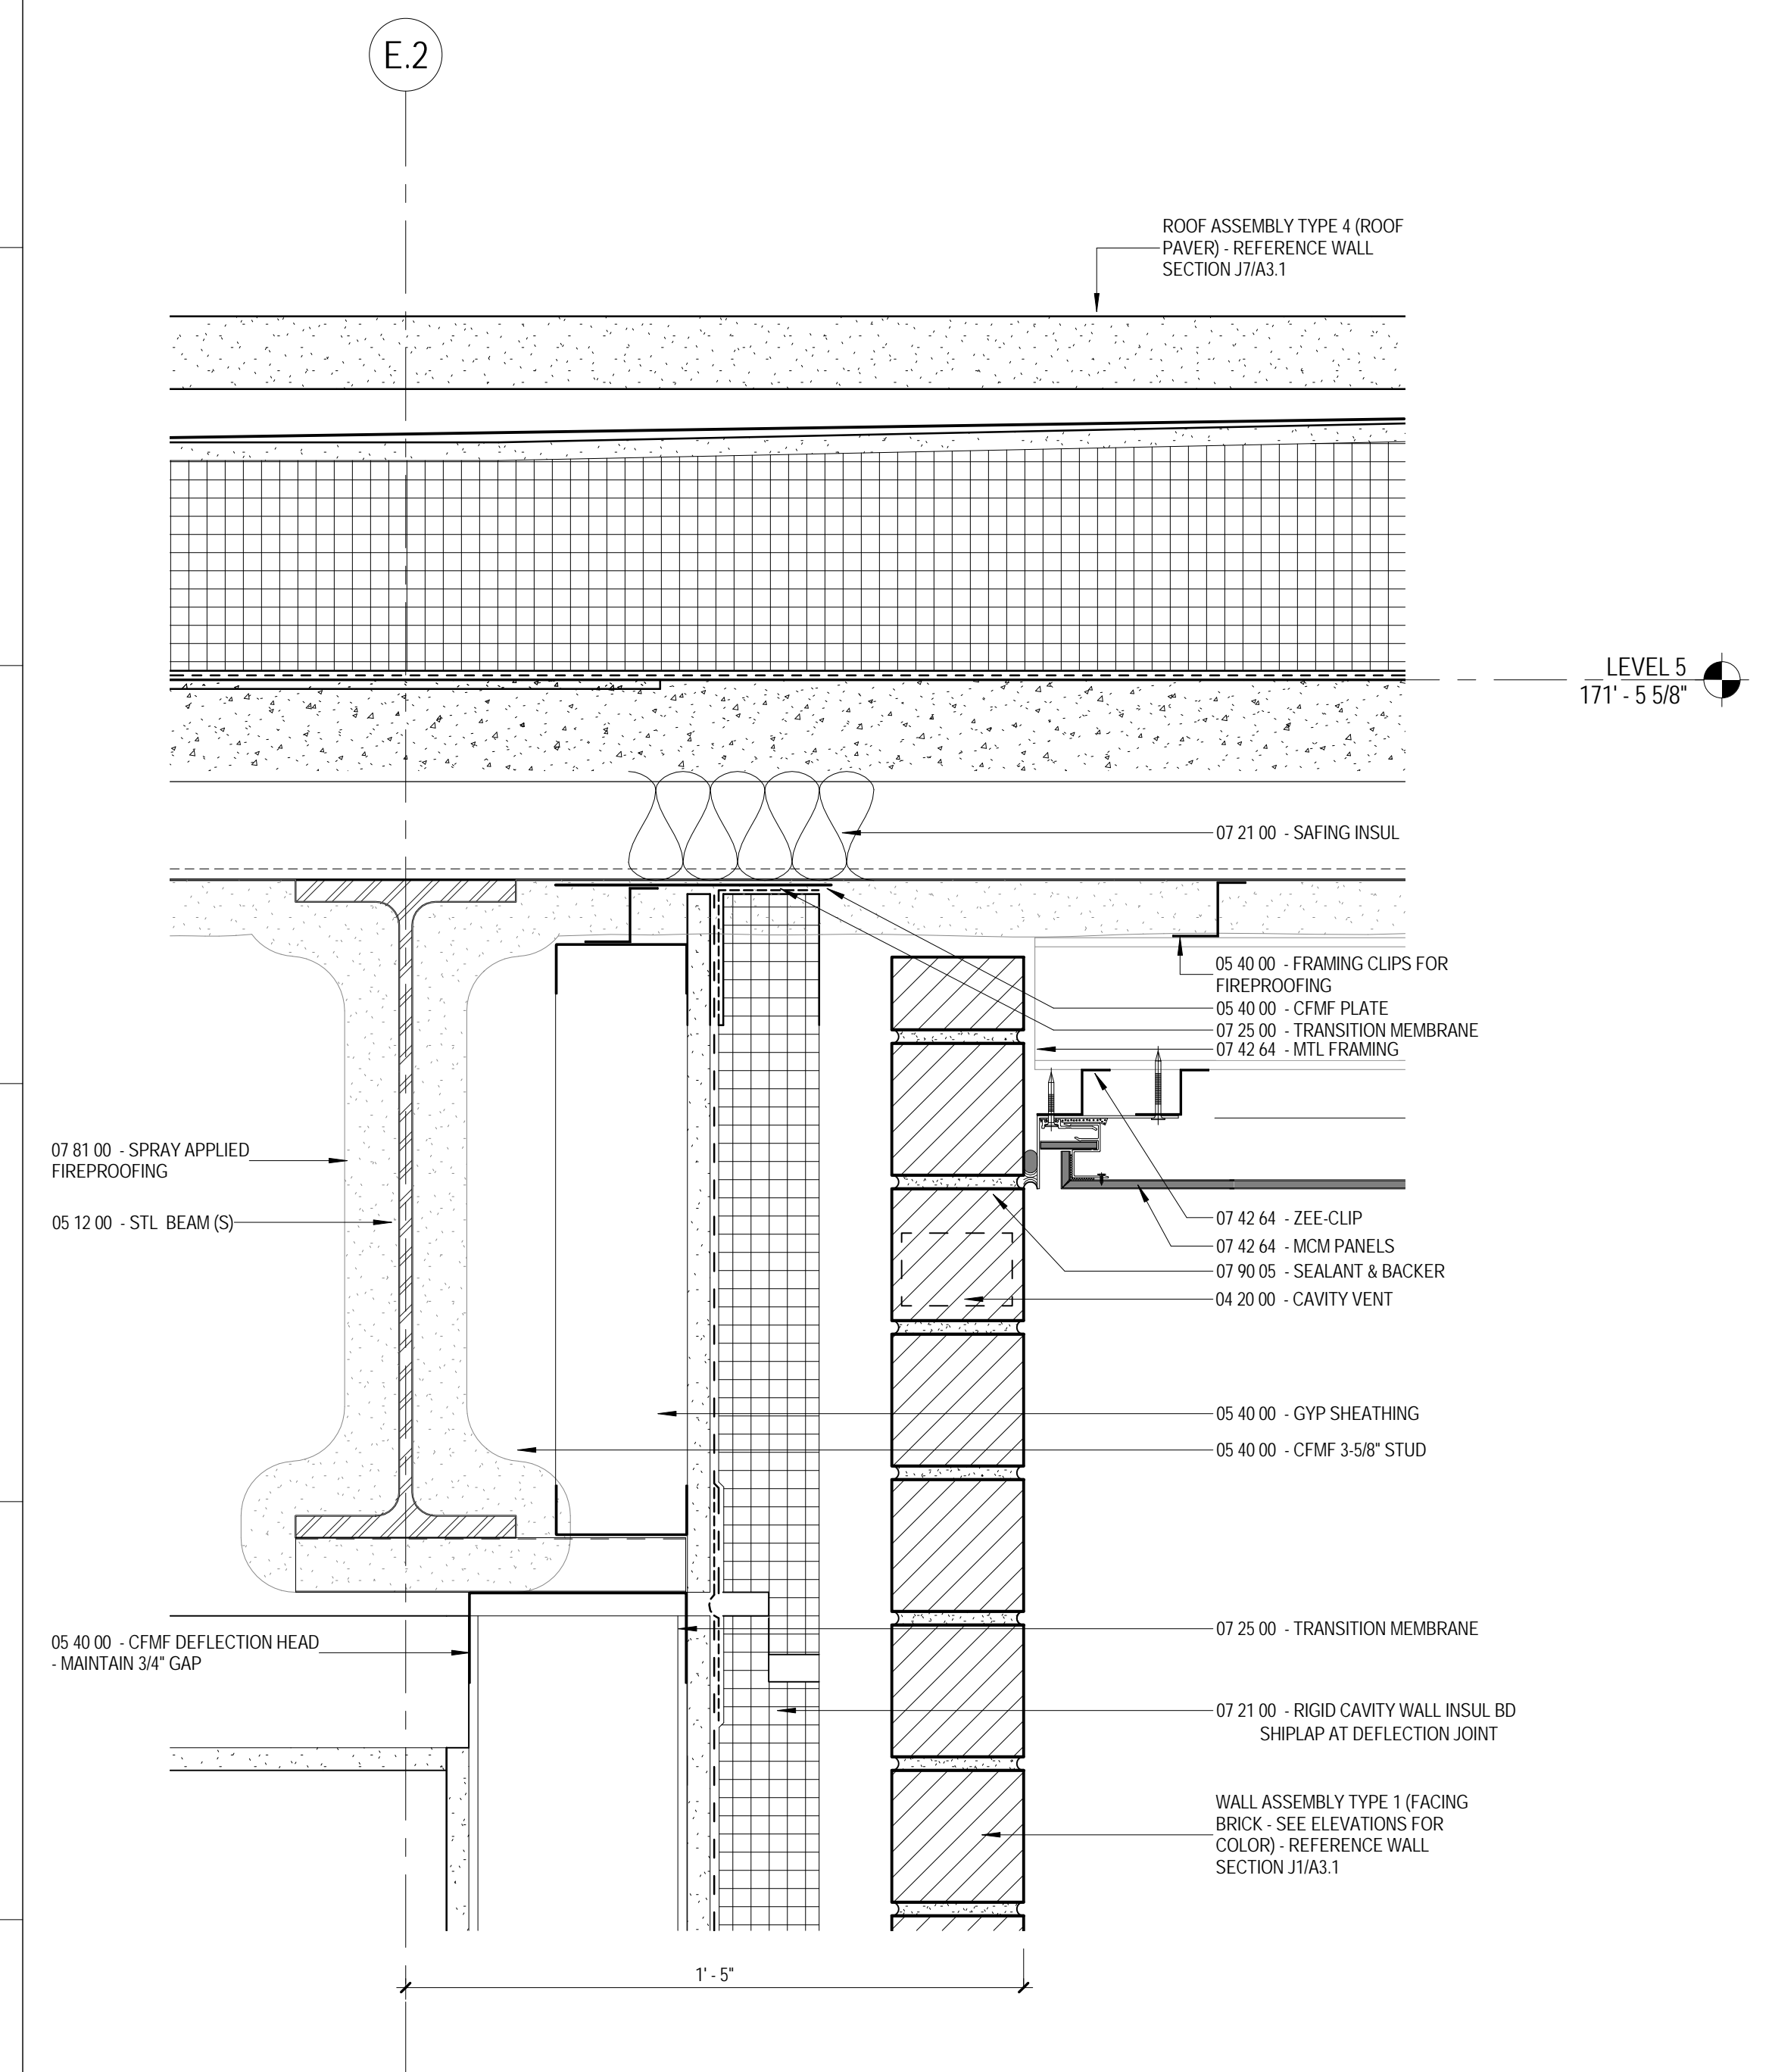


**X-48** SECTION DETAIL  
 A3.12 3" = 1'-0"

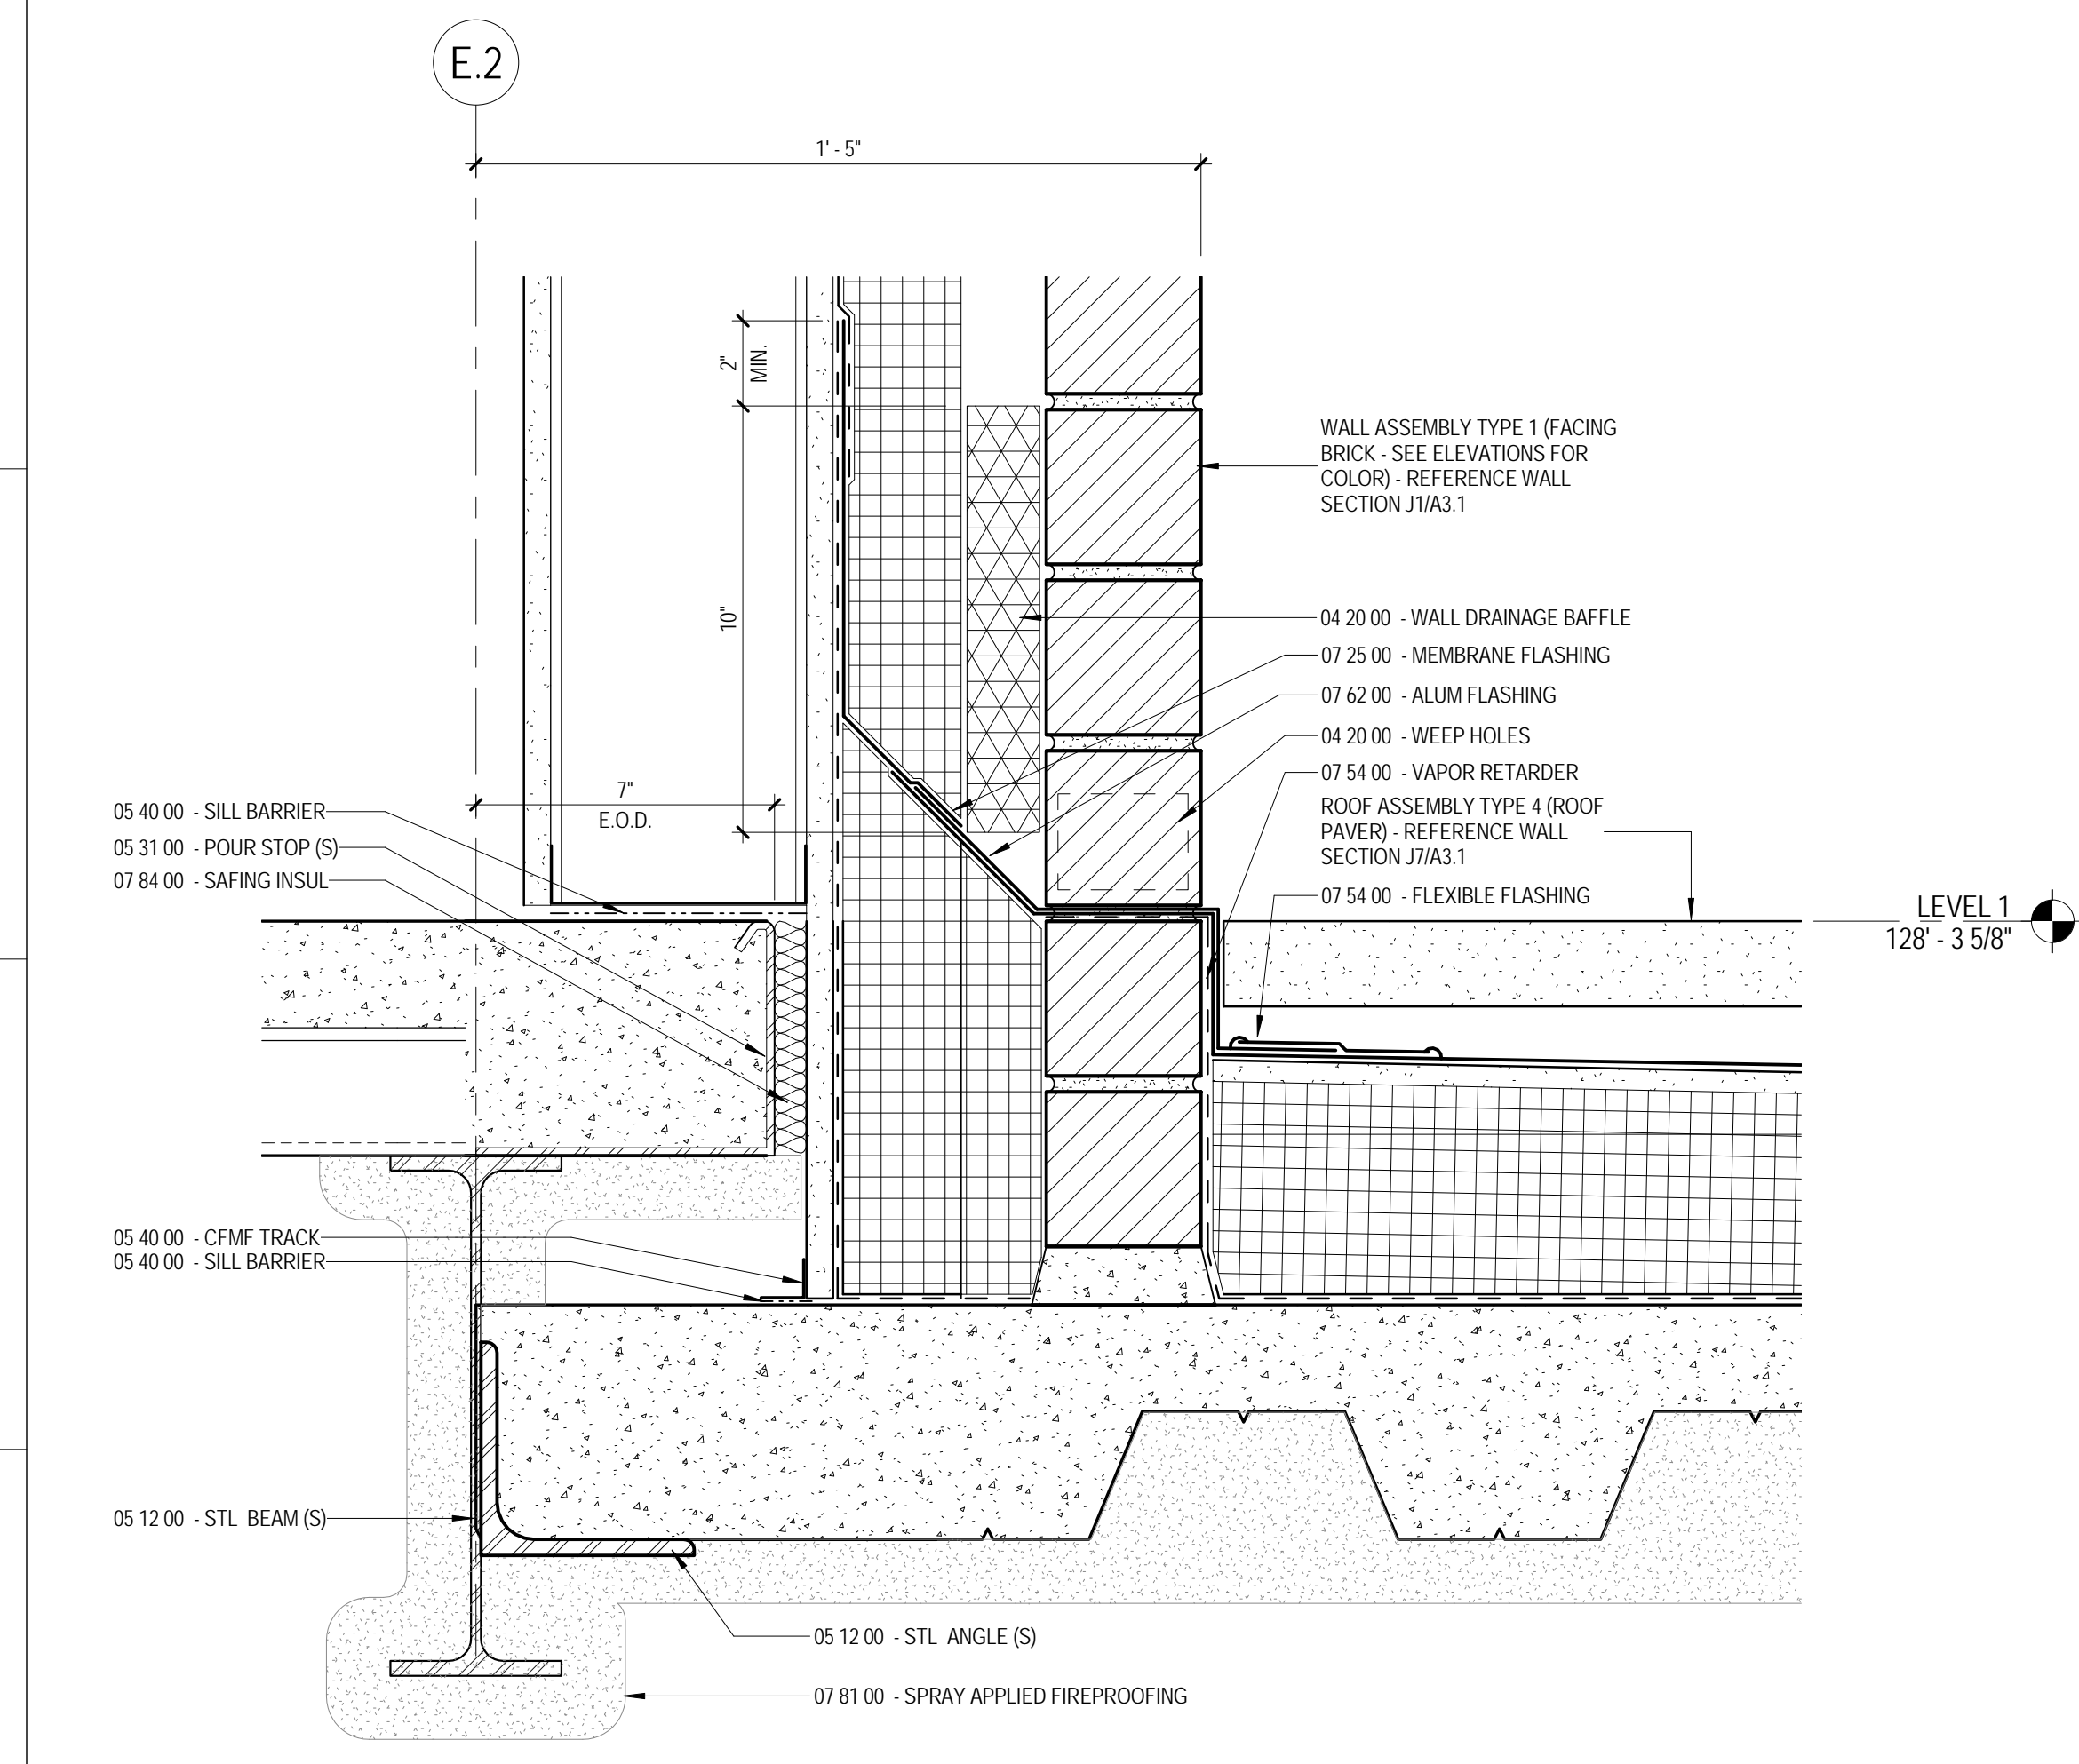


**X-37** EXTERIOR WALL SECTION 3 - Callout 1  
 A3.12 3" = 1'-0"

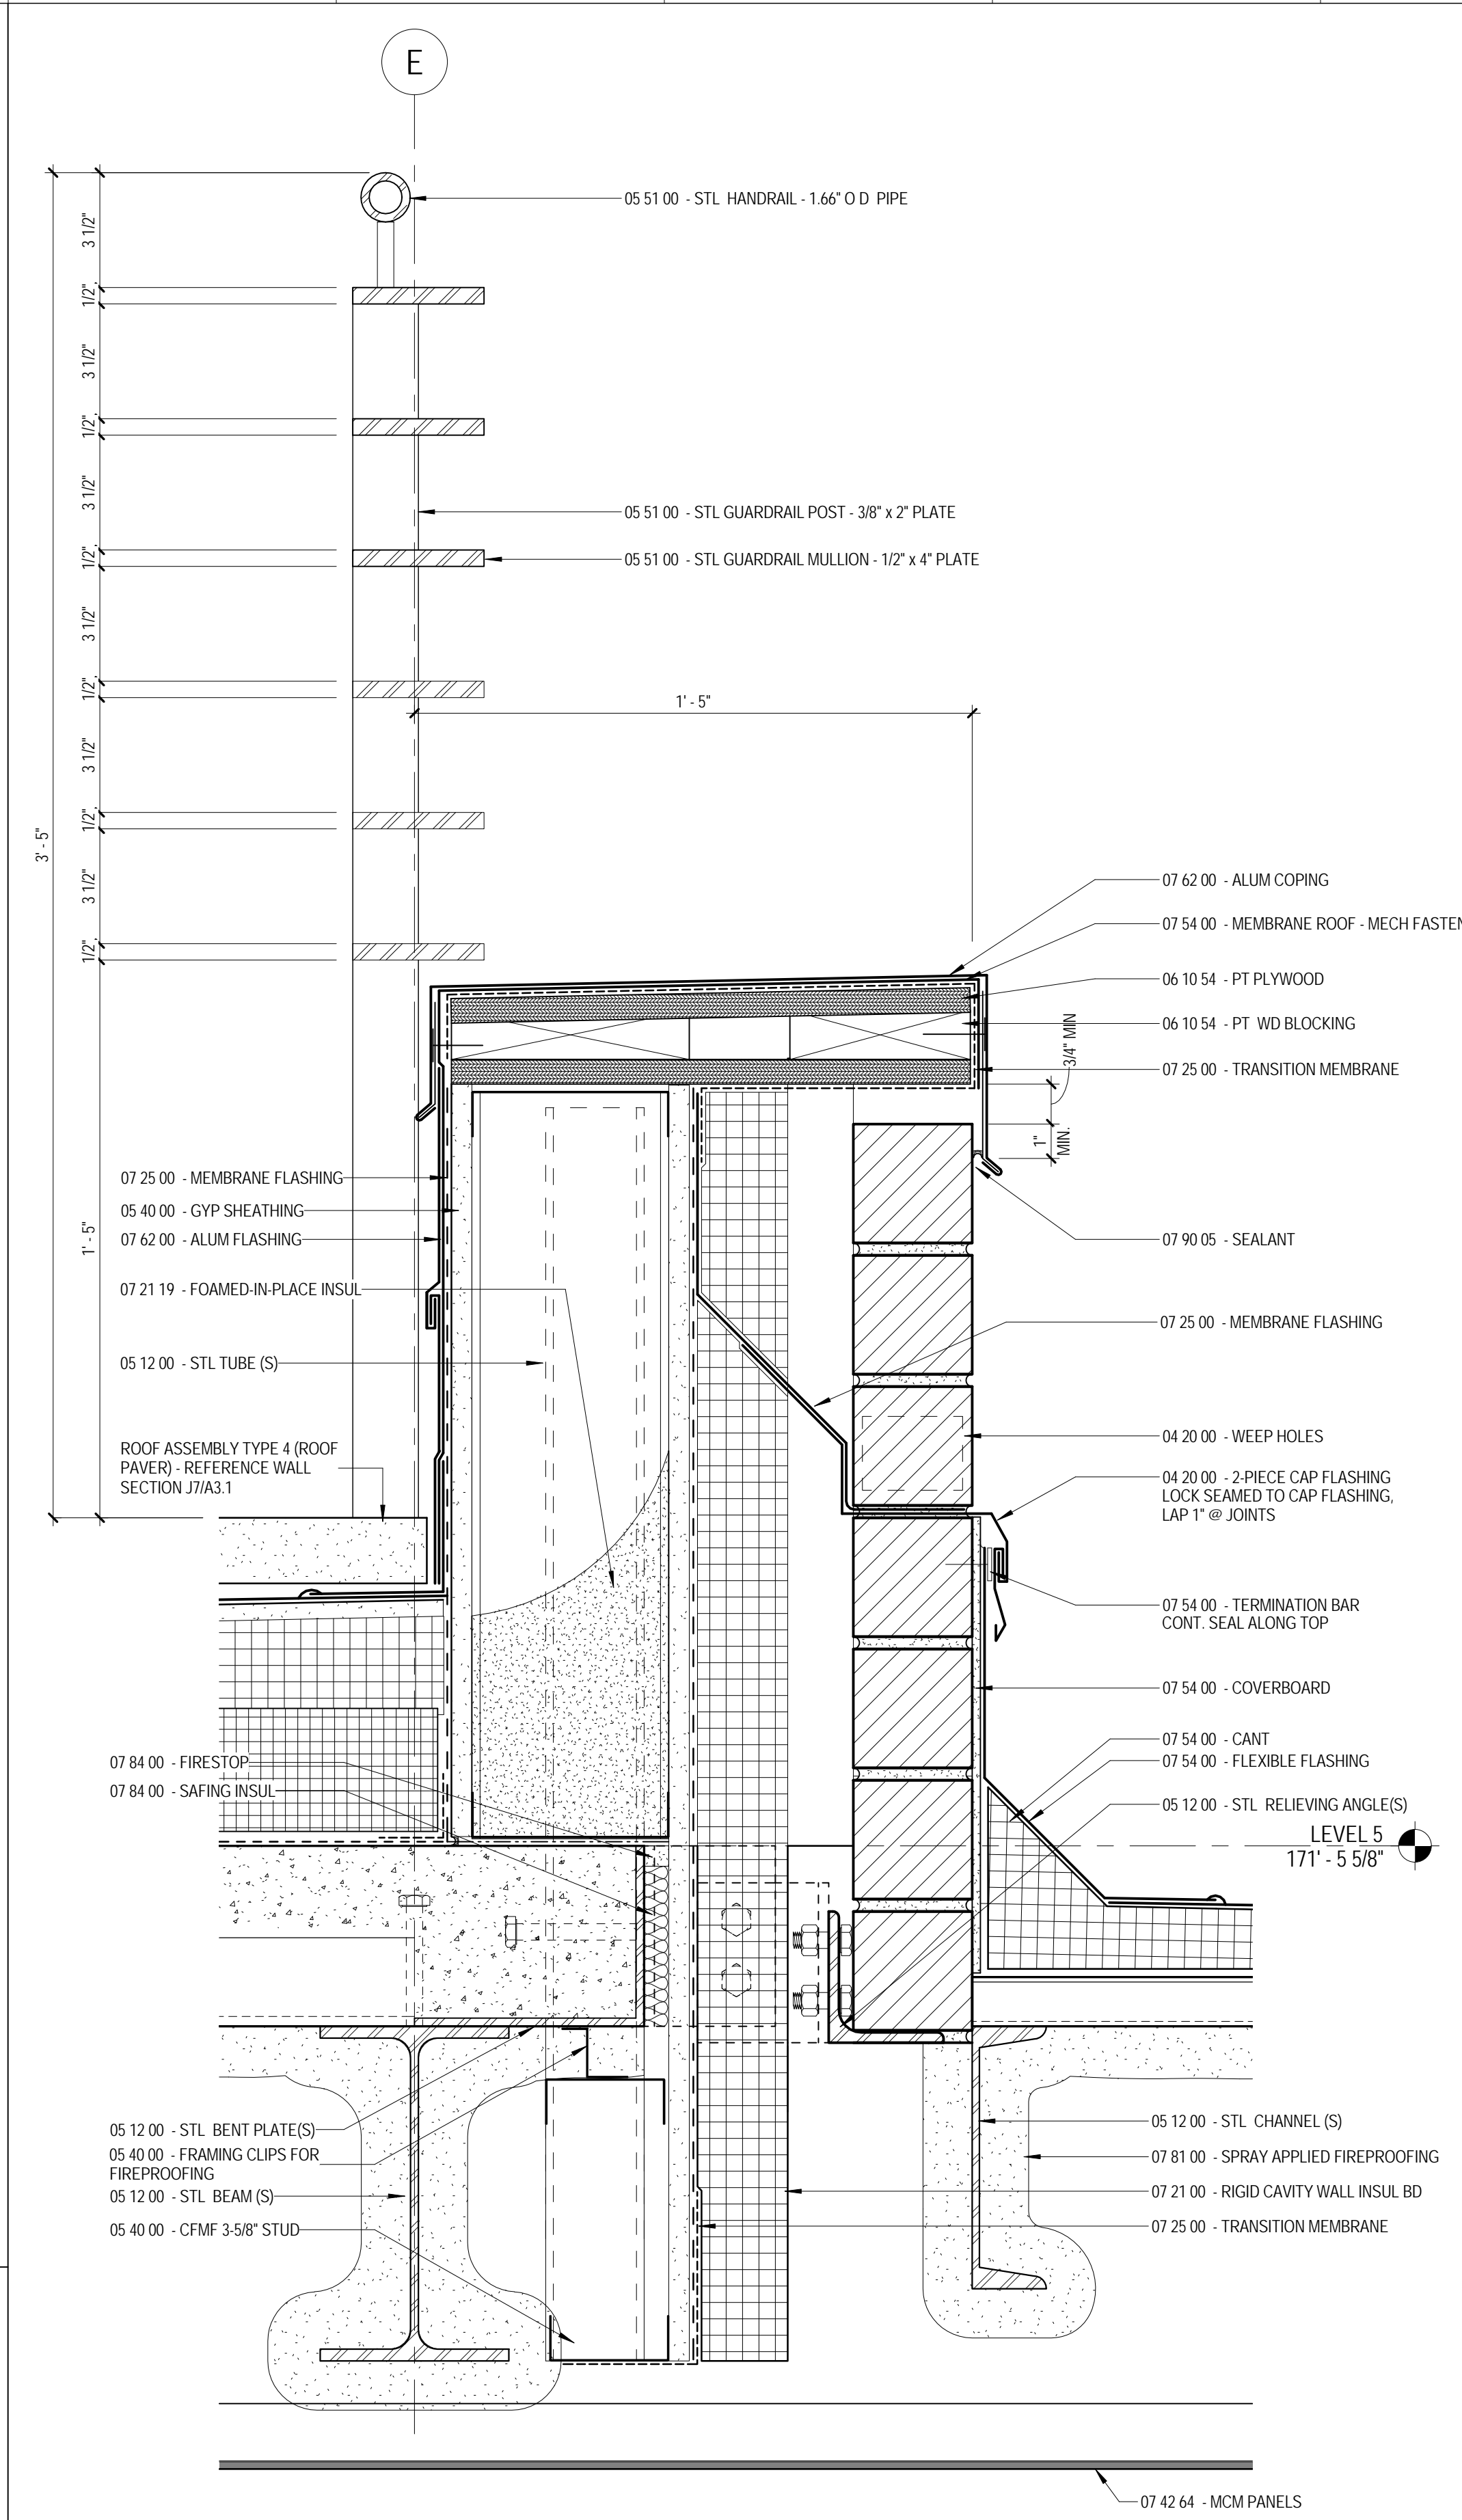

**G-6** ROOF DECK PARAPET DETAIL  
 A3.12 3" = 1'-0"

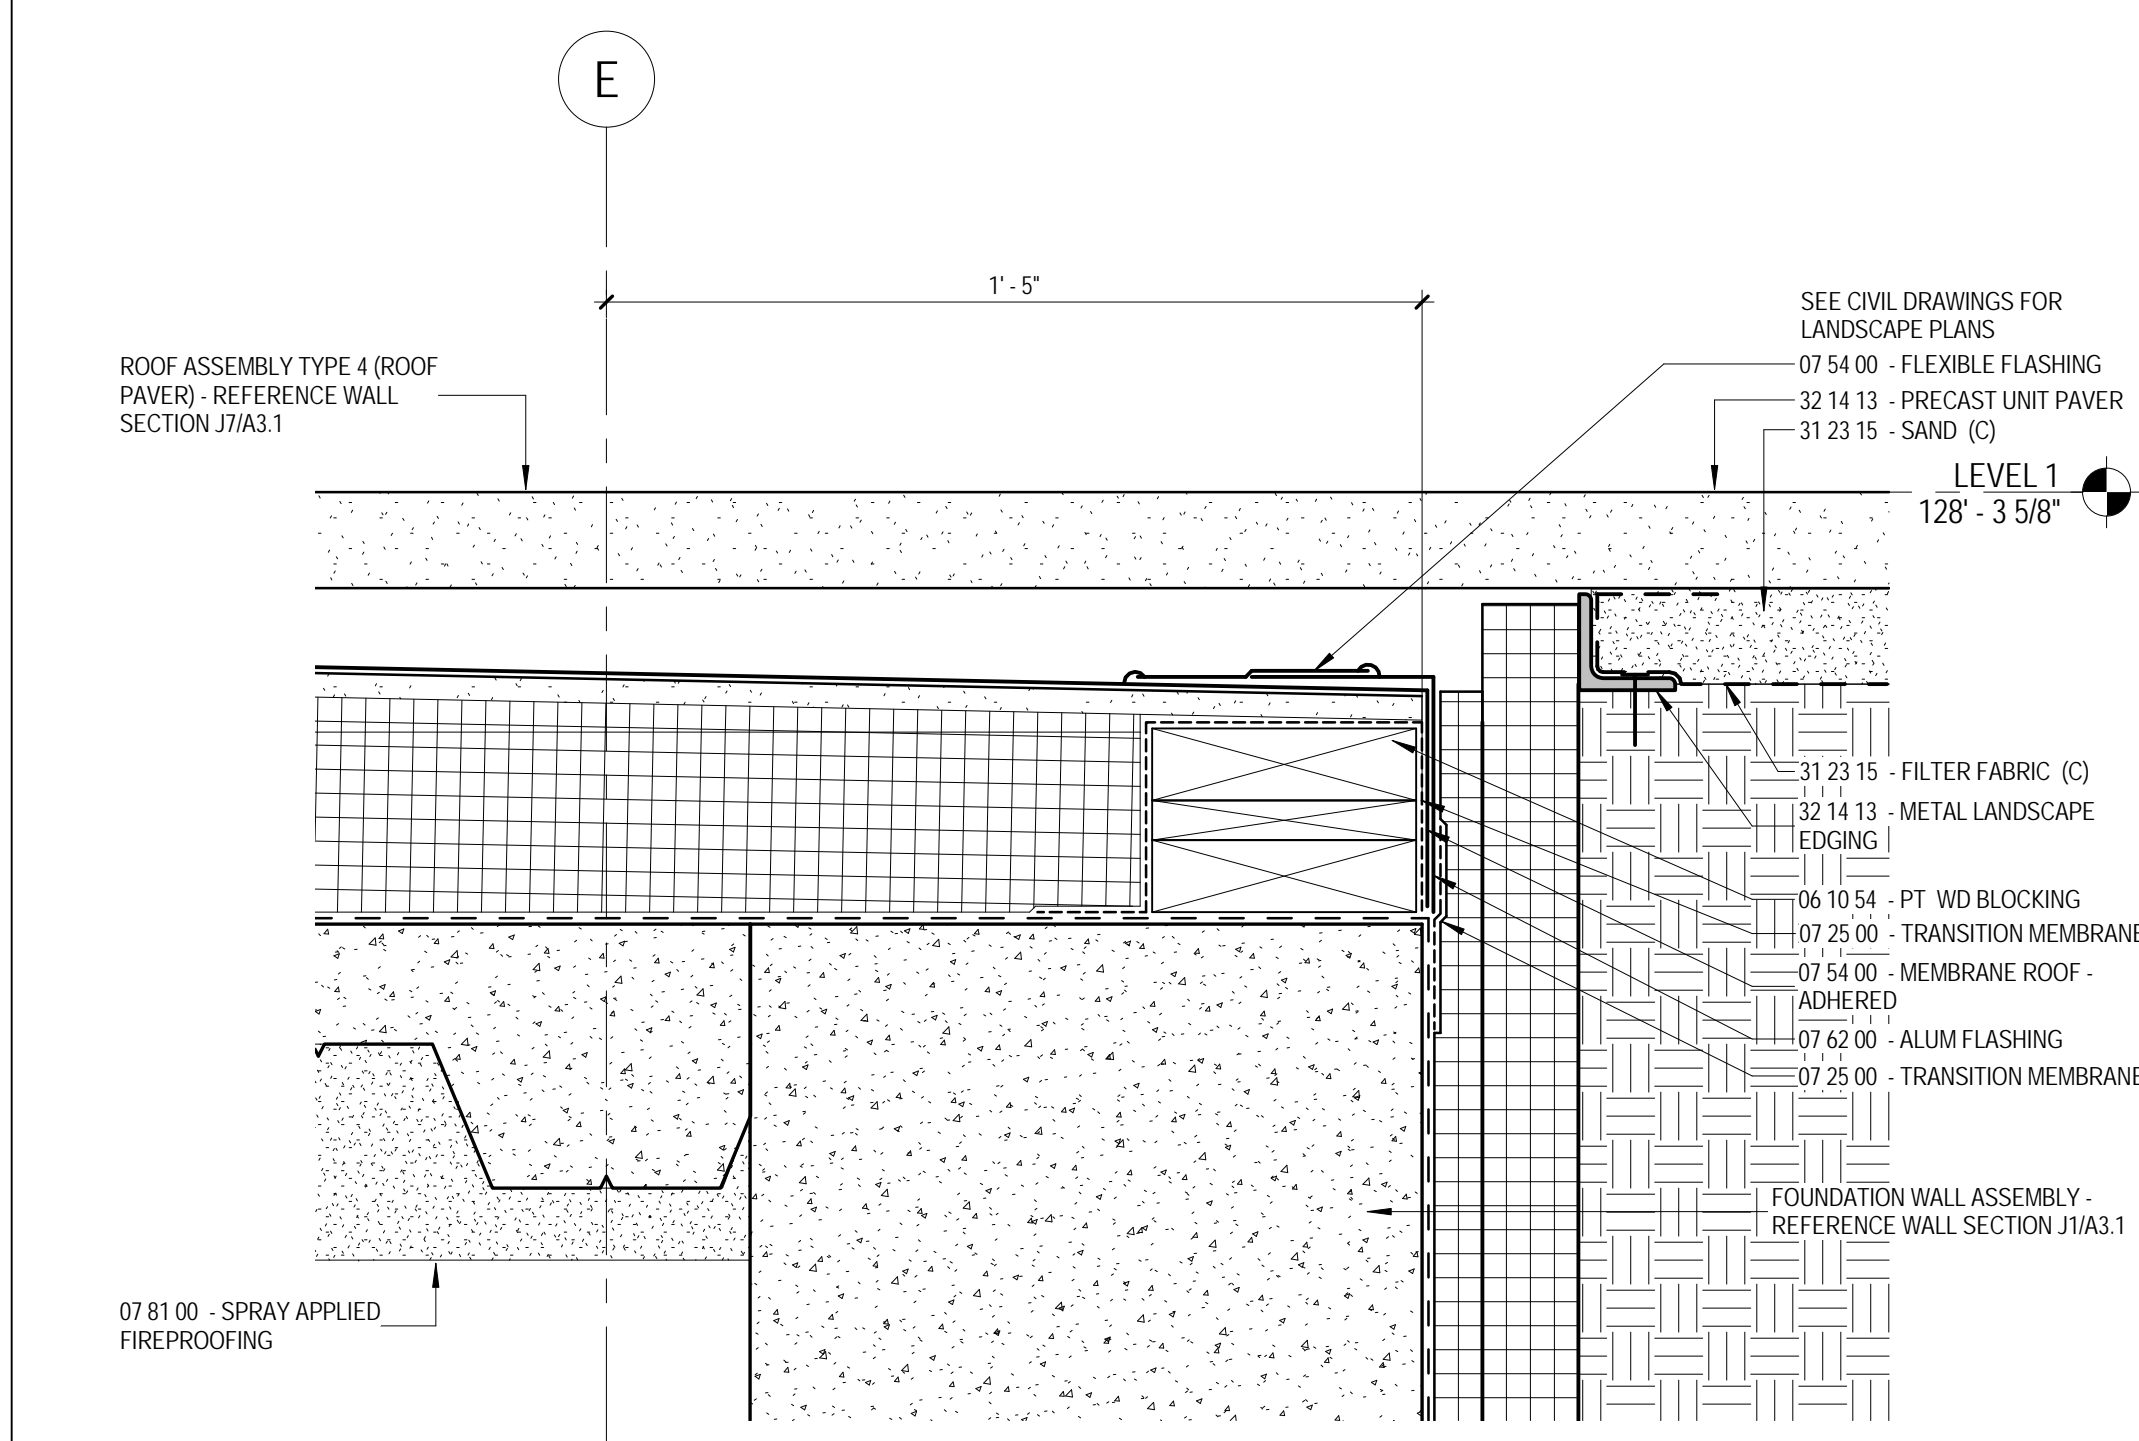

**J-6** EXTERIOR WALL SECTION 3 - Callout 2  
 A3.12 3" = 1'-0"

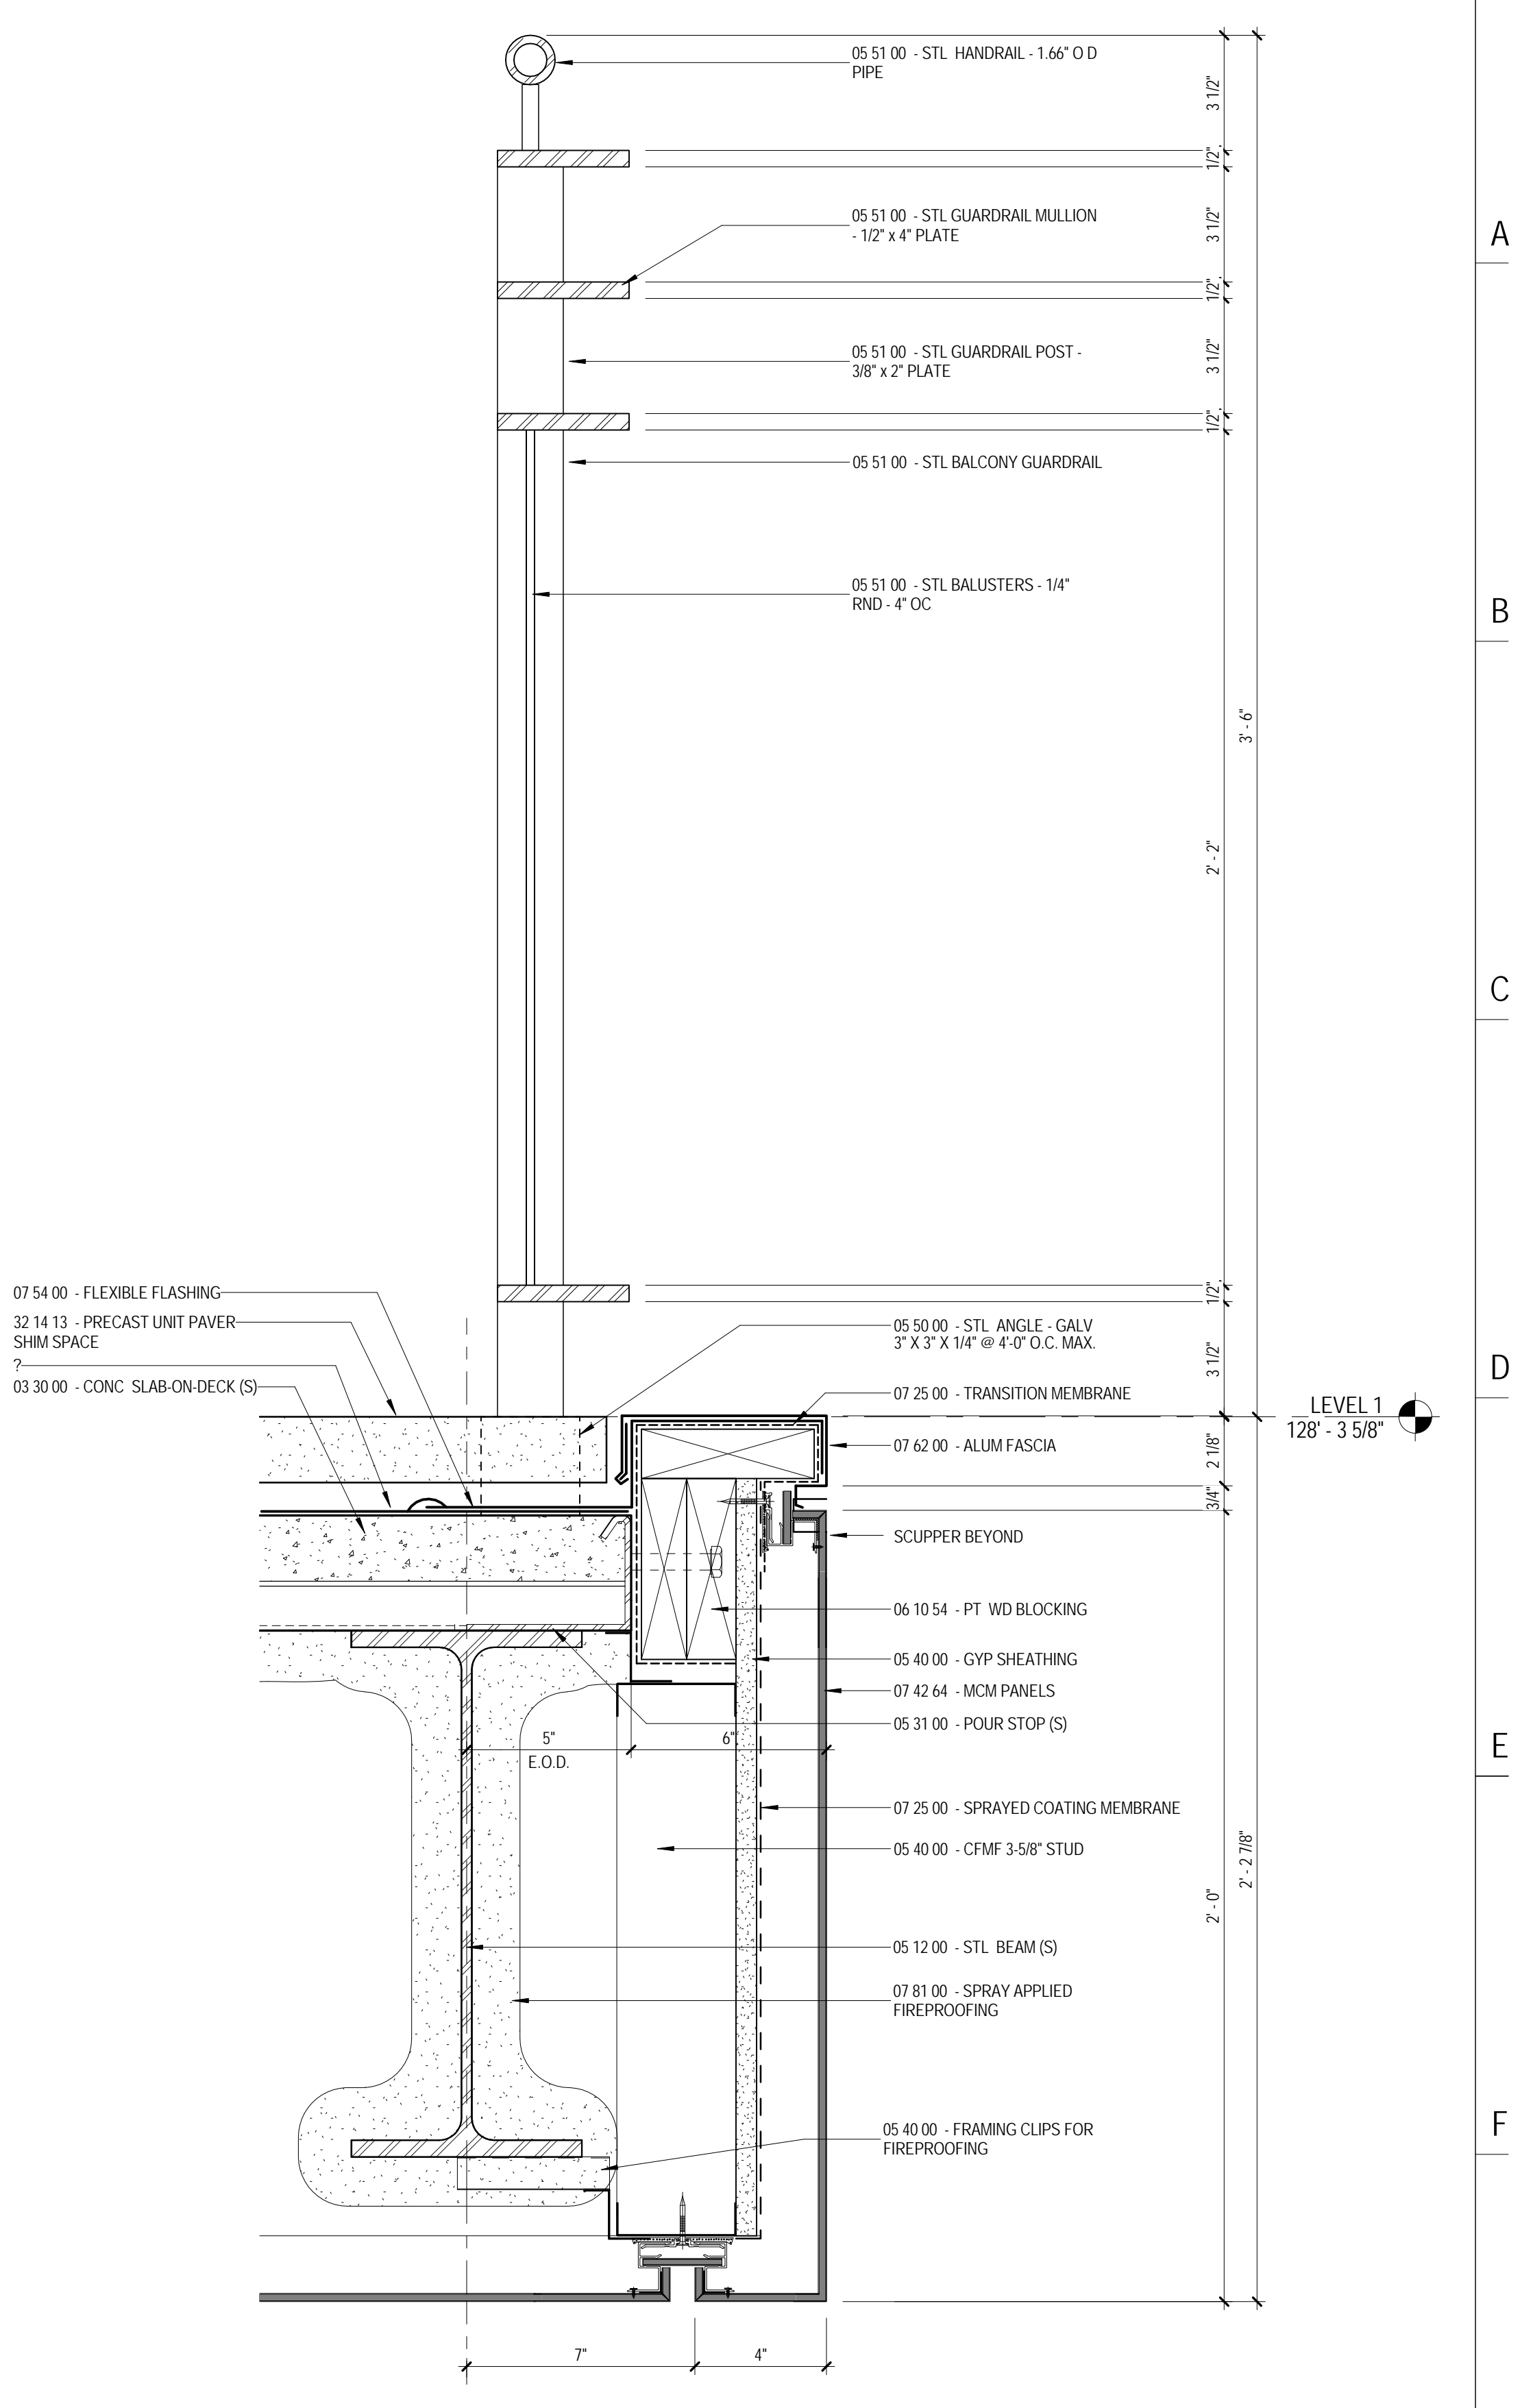

**G-10** GARAGE RAILING DETAIL  
 A3.12 3" = 1'-0"

C:\Projects\13-059-00\_The Park Danforth\_RTE\_06-05-2015\_Scullin.mxd  
 6/10/2015 3:51:50 PM