




C1 EXTERIOR WALL SECTION 3 - Callout 1
 A3.13 3" = 1'-0"

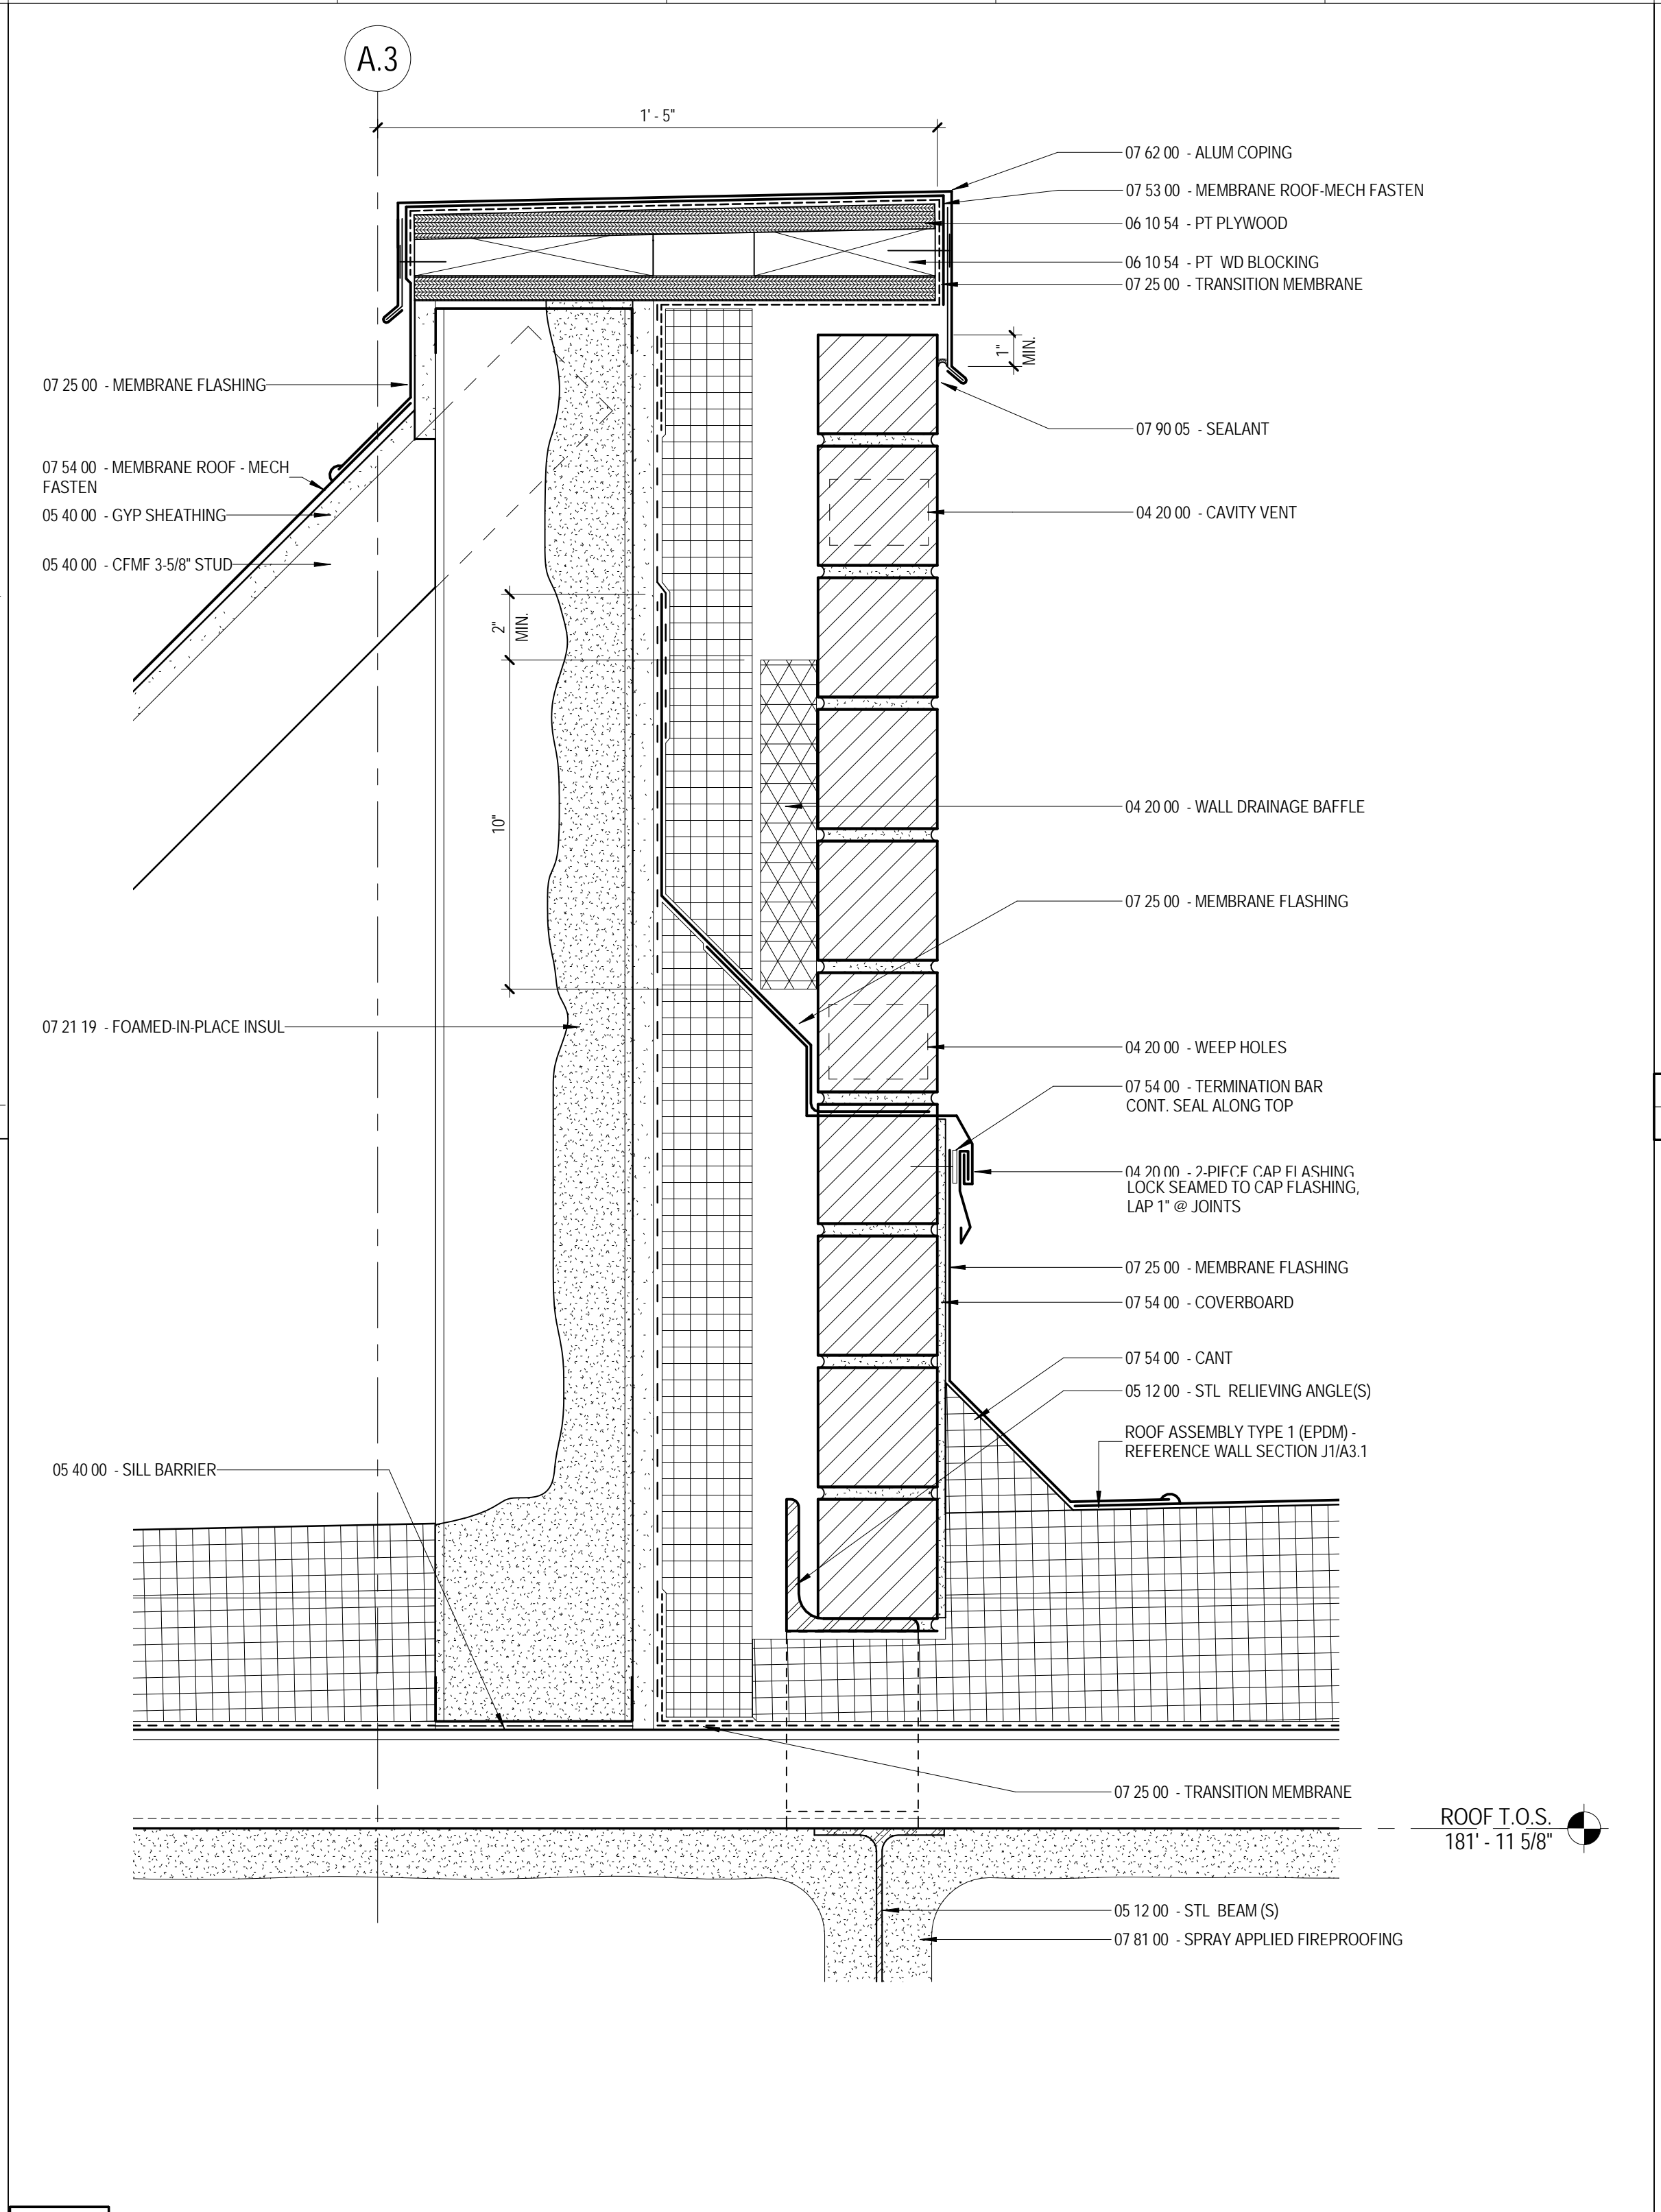


F6 PARAPET DETAIL
 A3.13 3" = 1'-0"

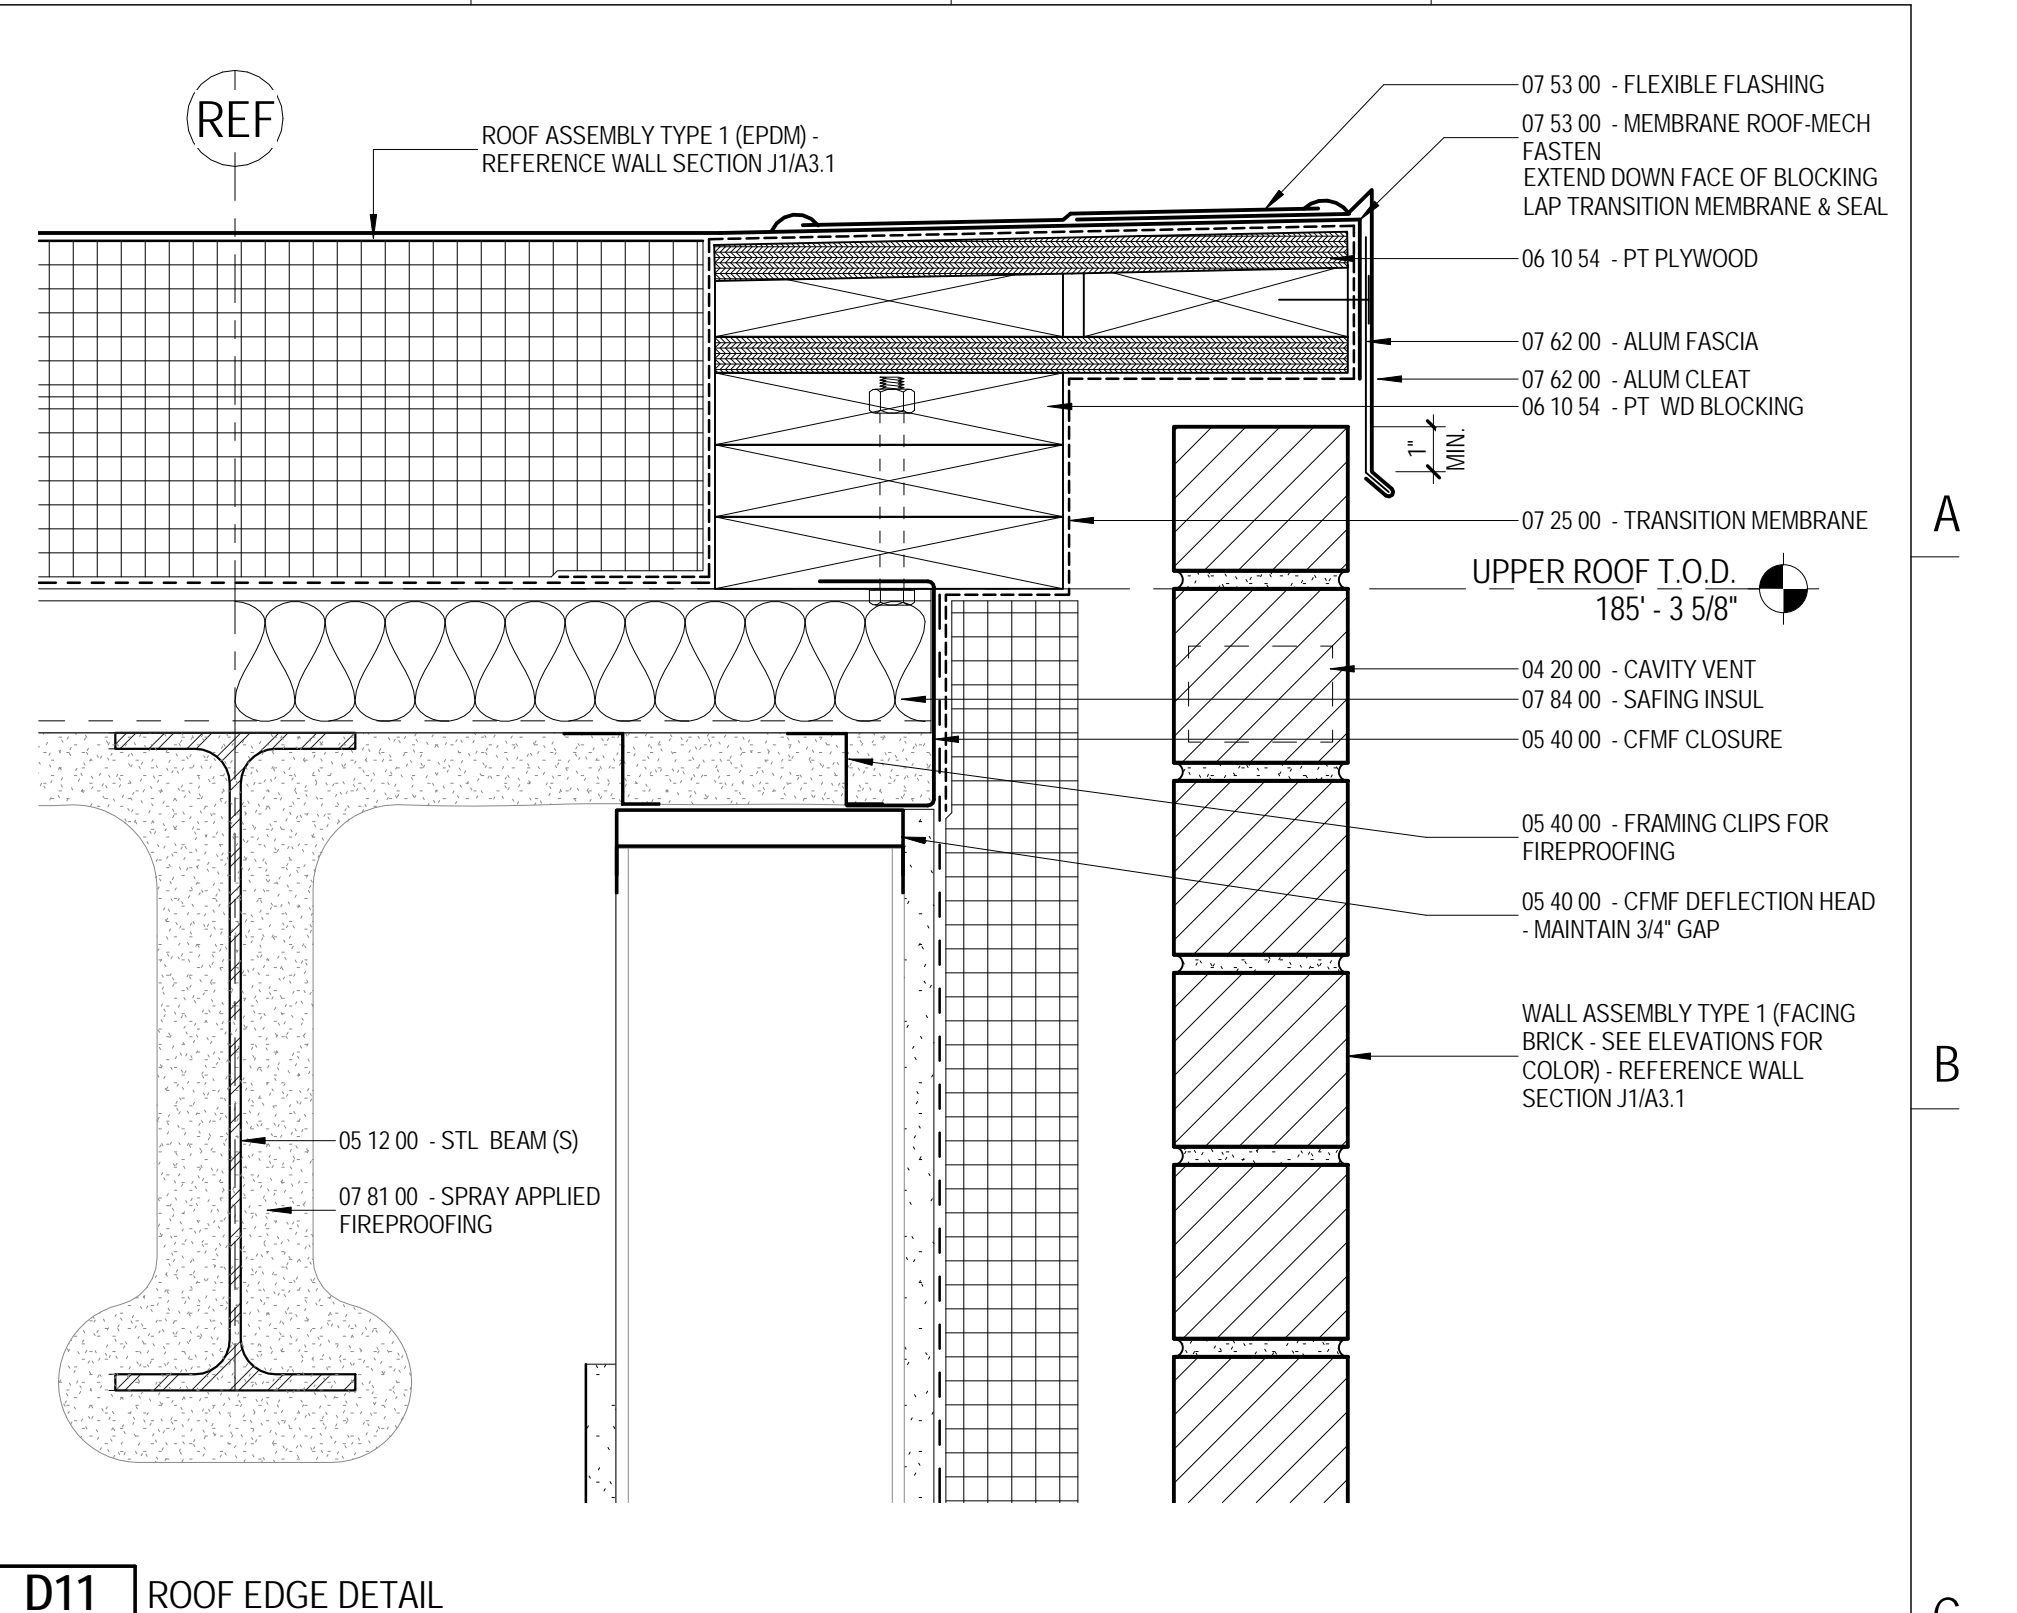


D11 ROOF EDGE DETAIL
 A3.13 3" = 1'-0"

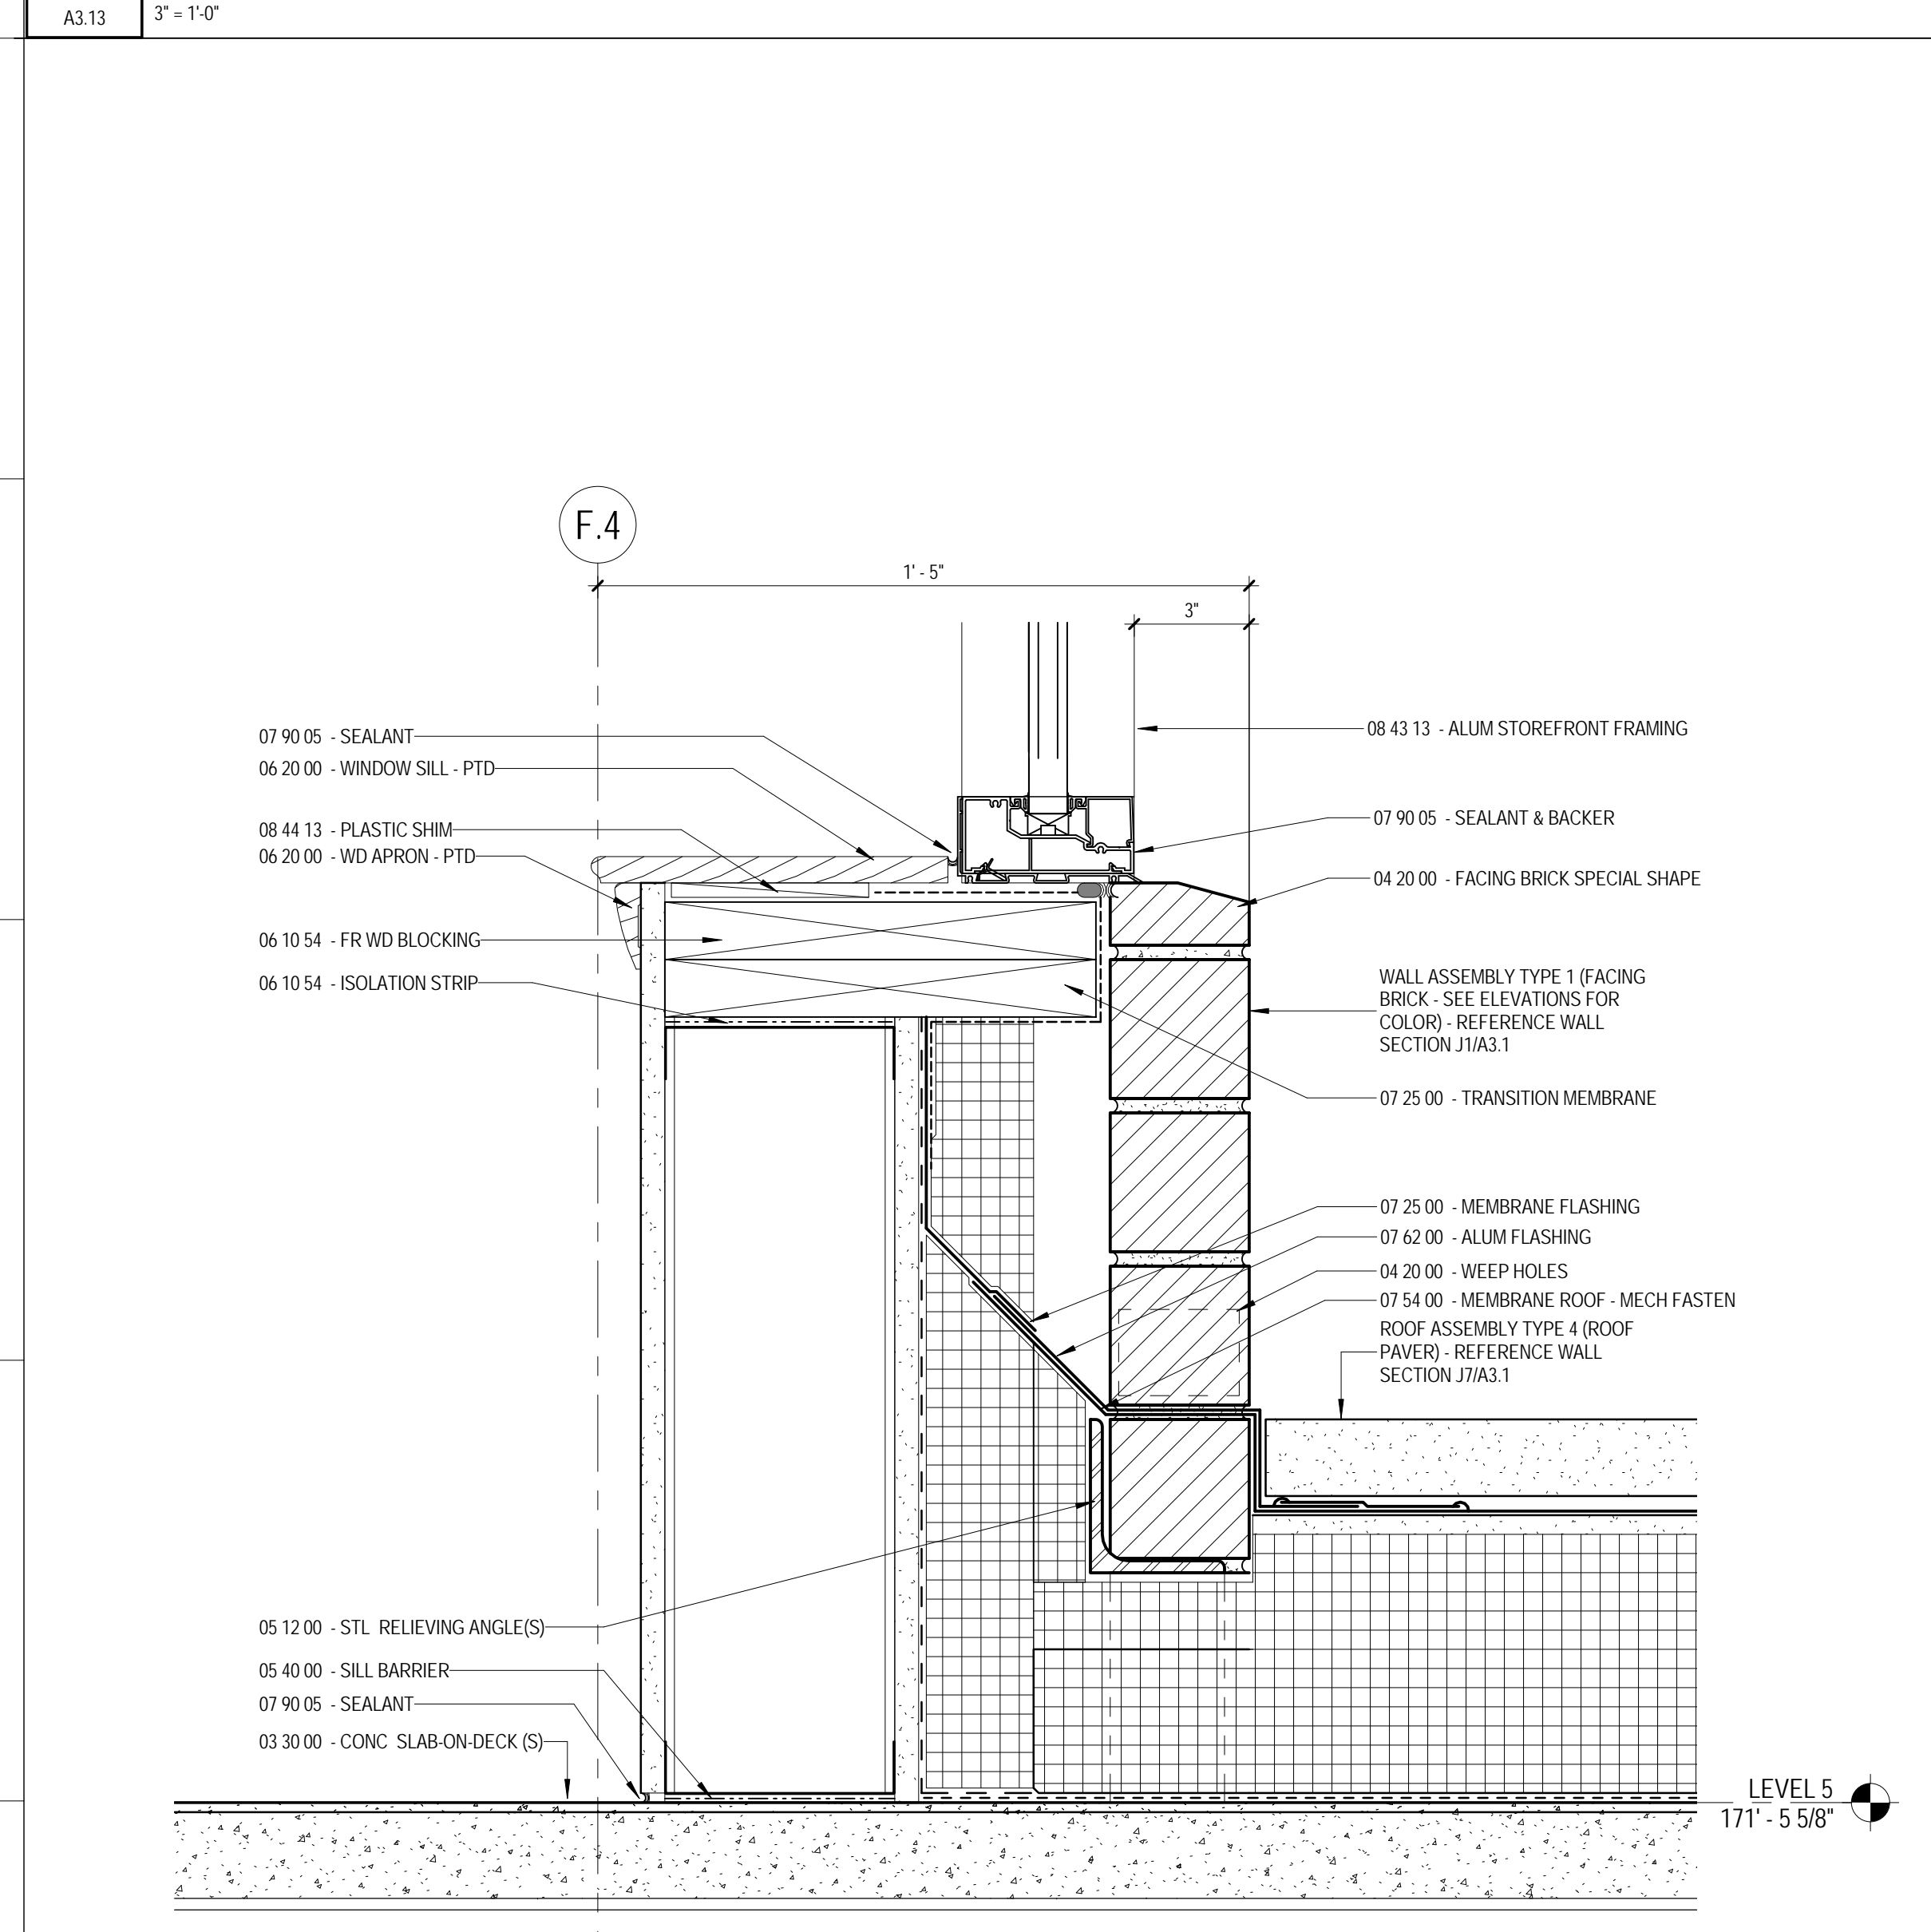


J1 SECTION DETAIL
 A3.13 3" = 1'-0"

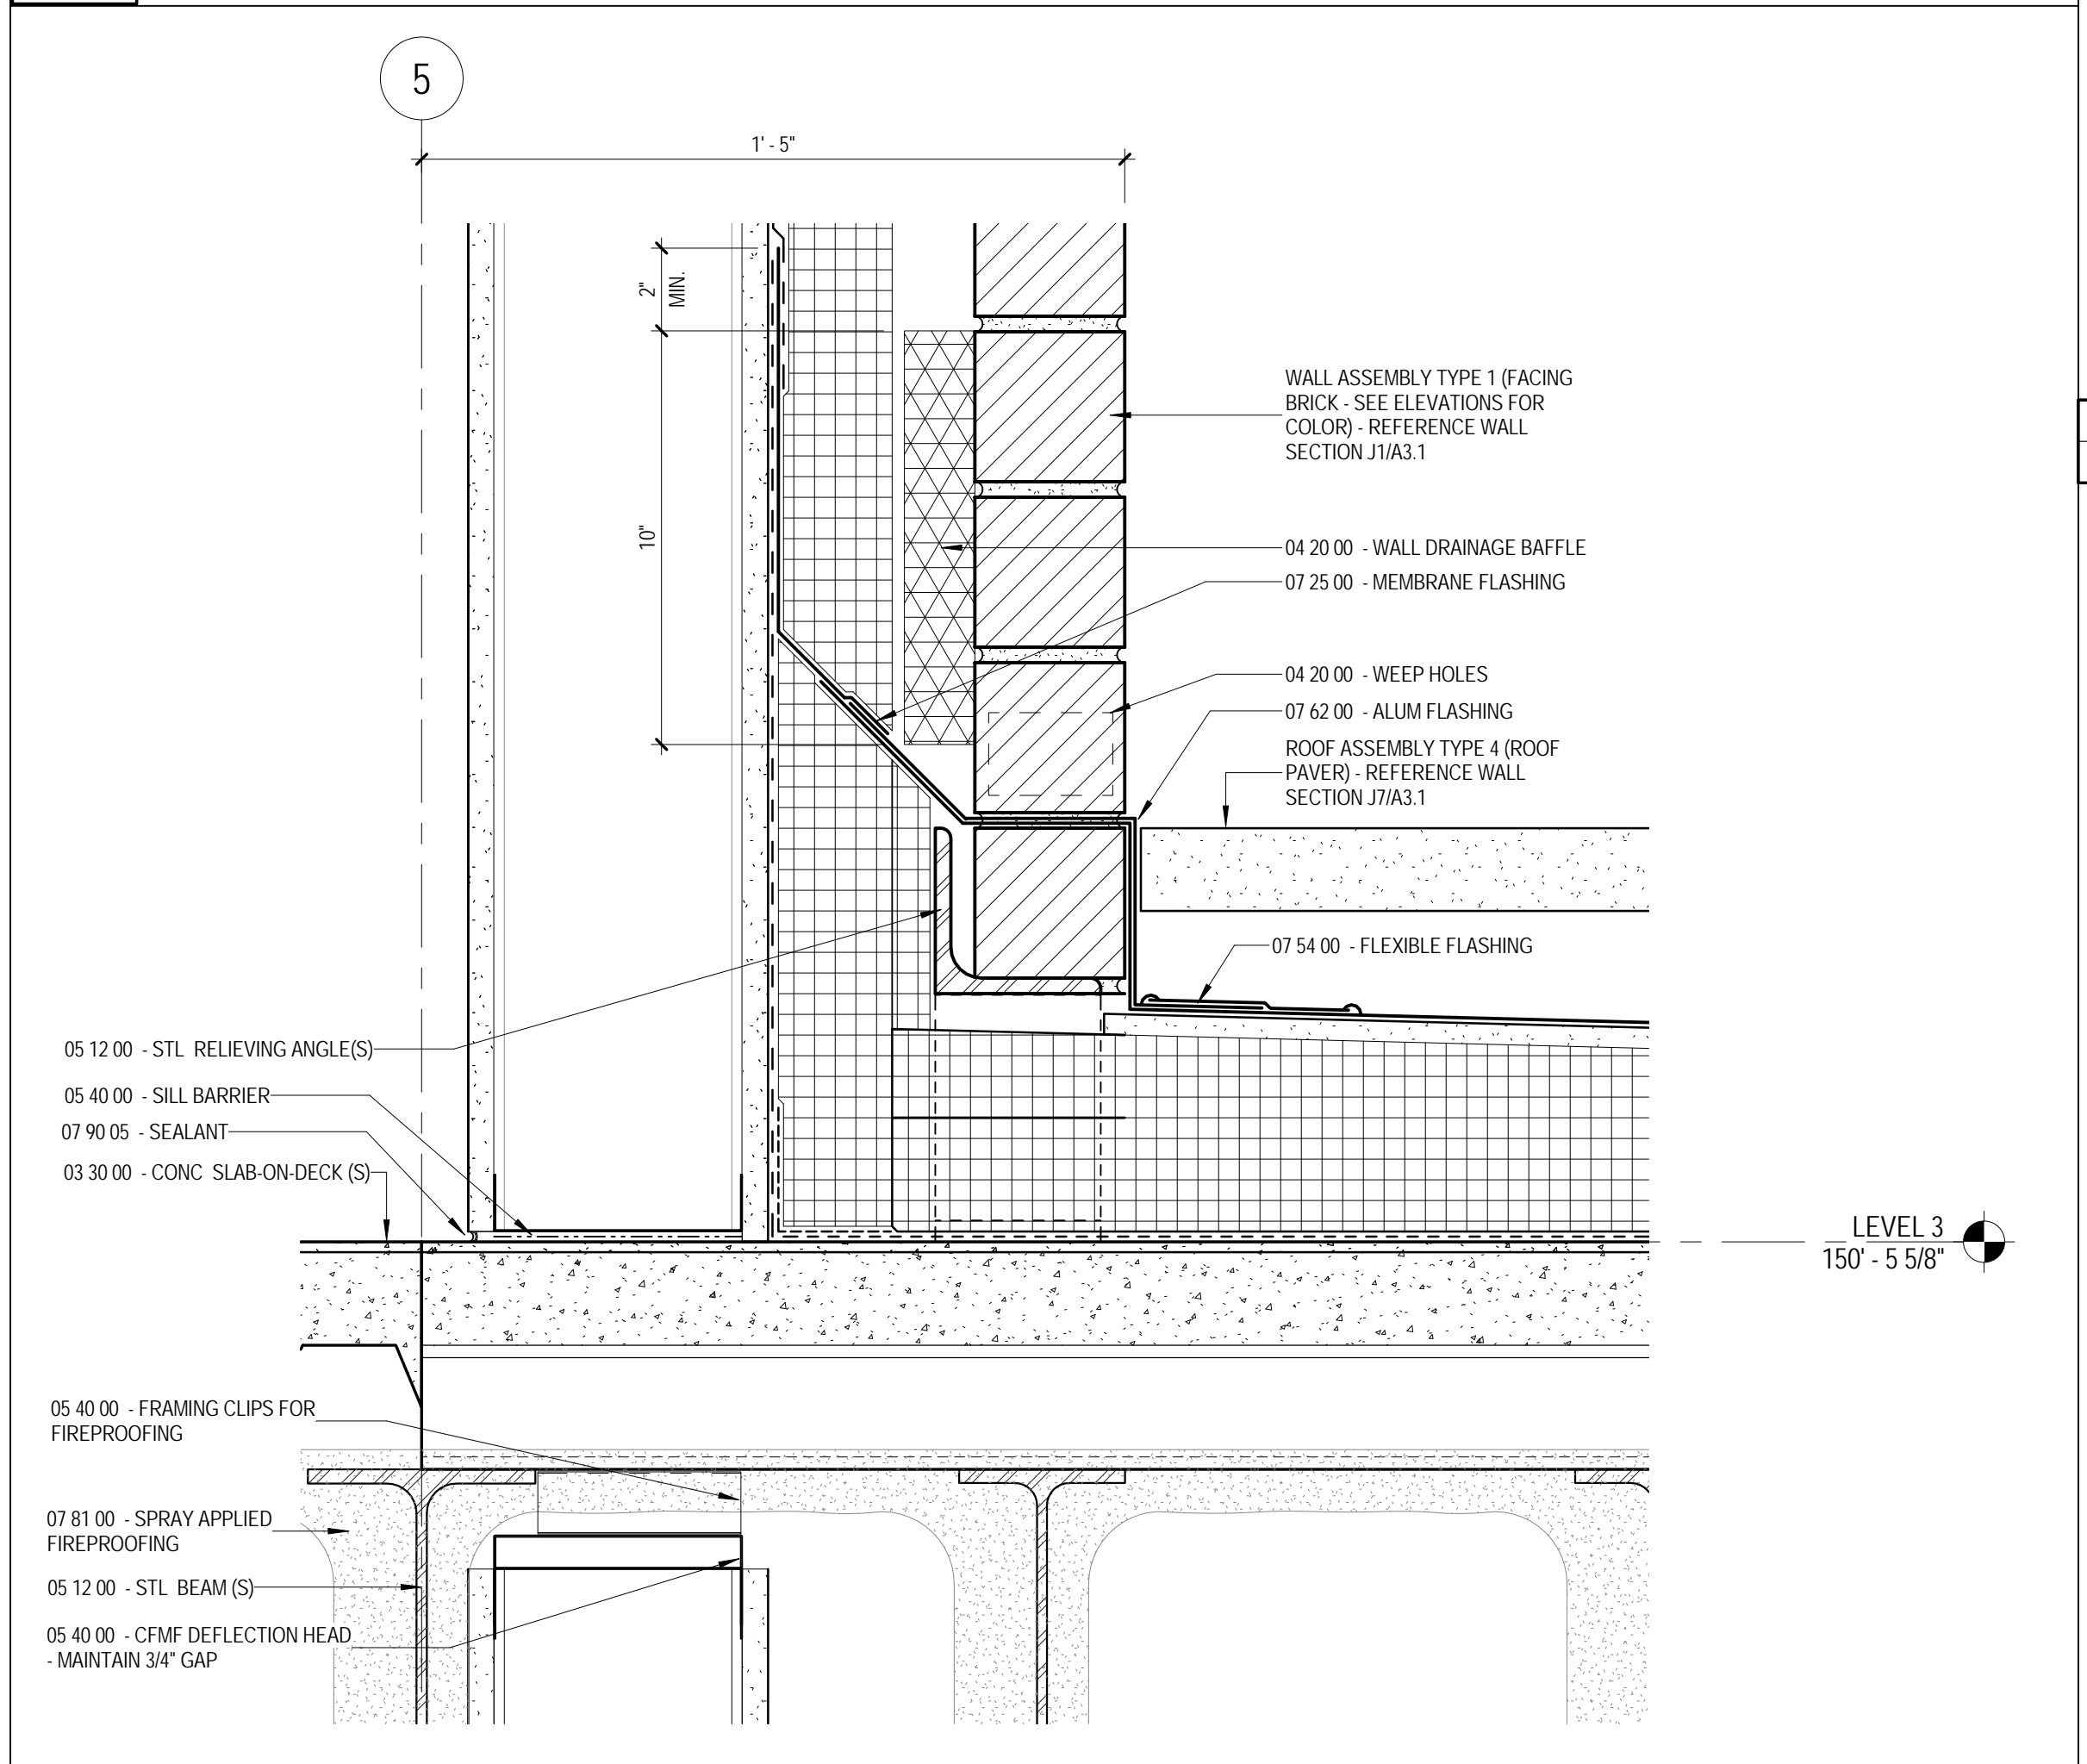

J6 SECTION DETAIL
 A3.13 3" = 1'-0"

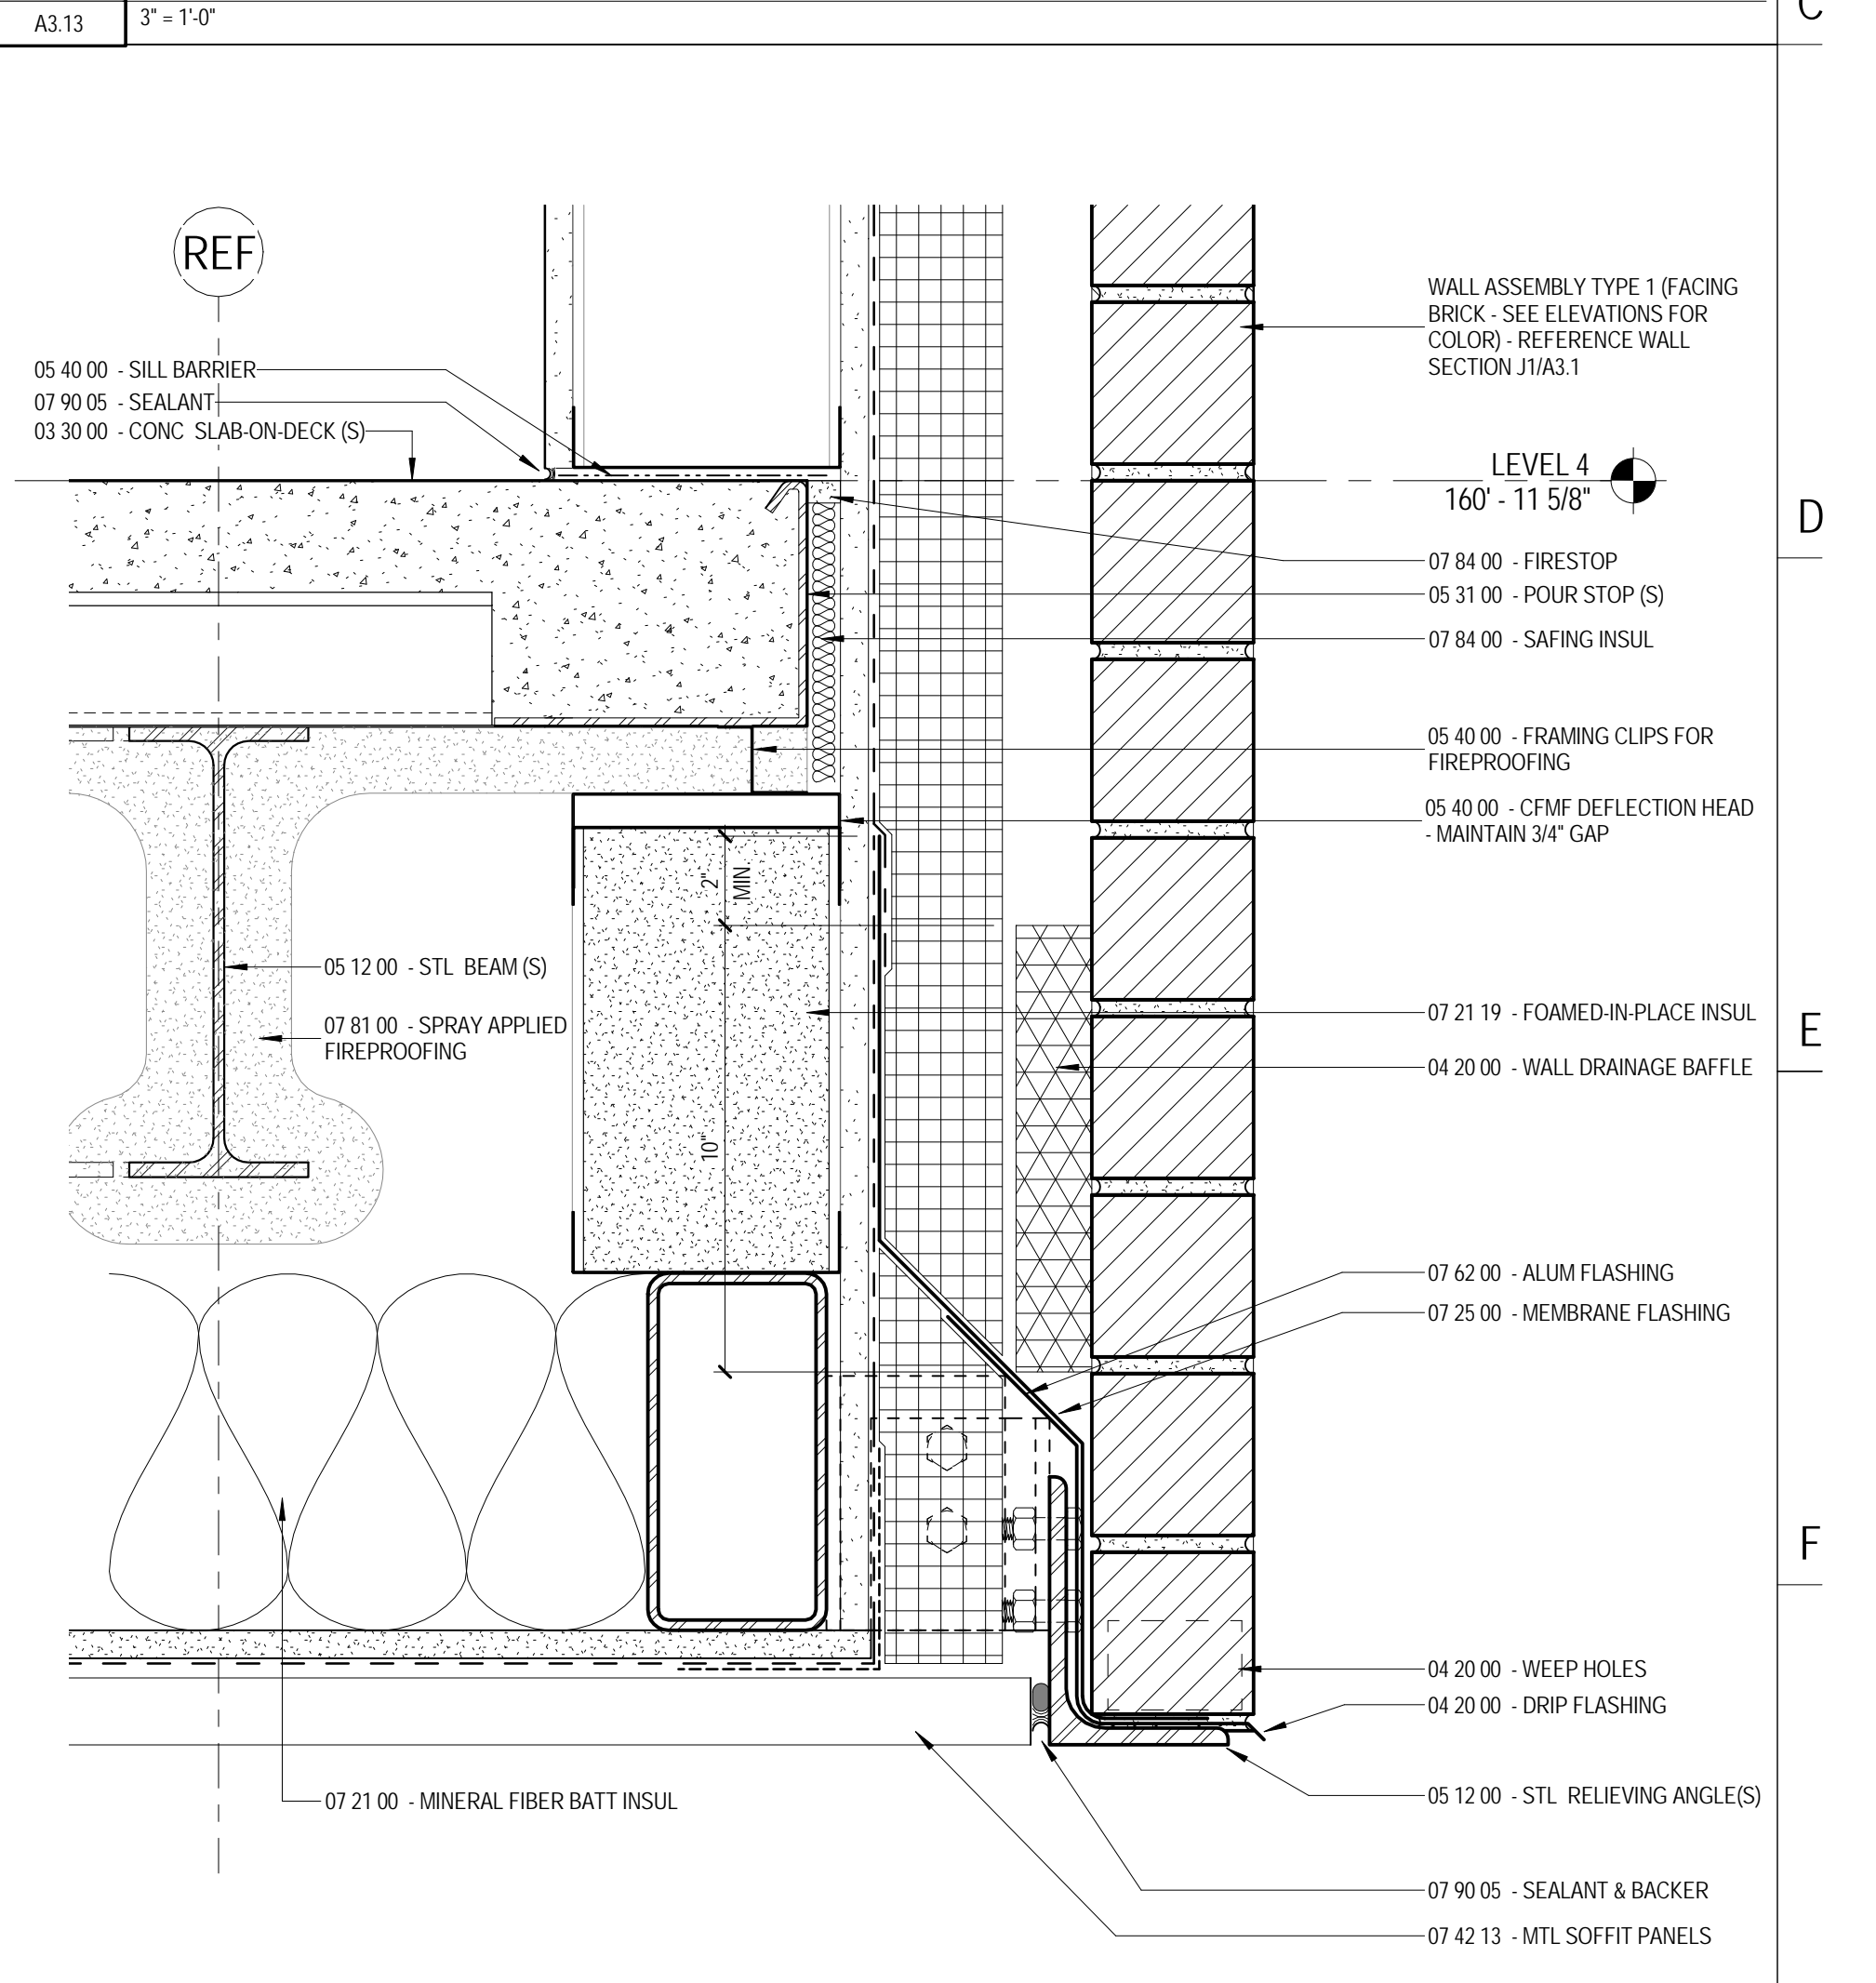

H11 COMMUNITY DECK OPENING HEAD DETAIL
 A3.13 3" = 1'-0"

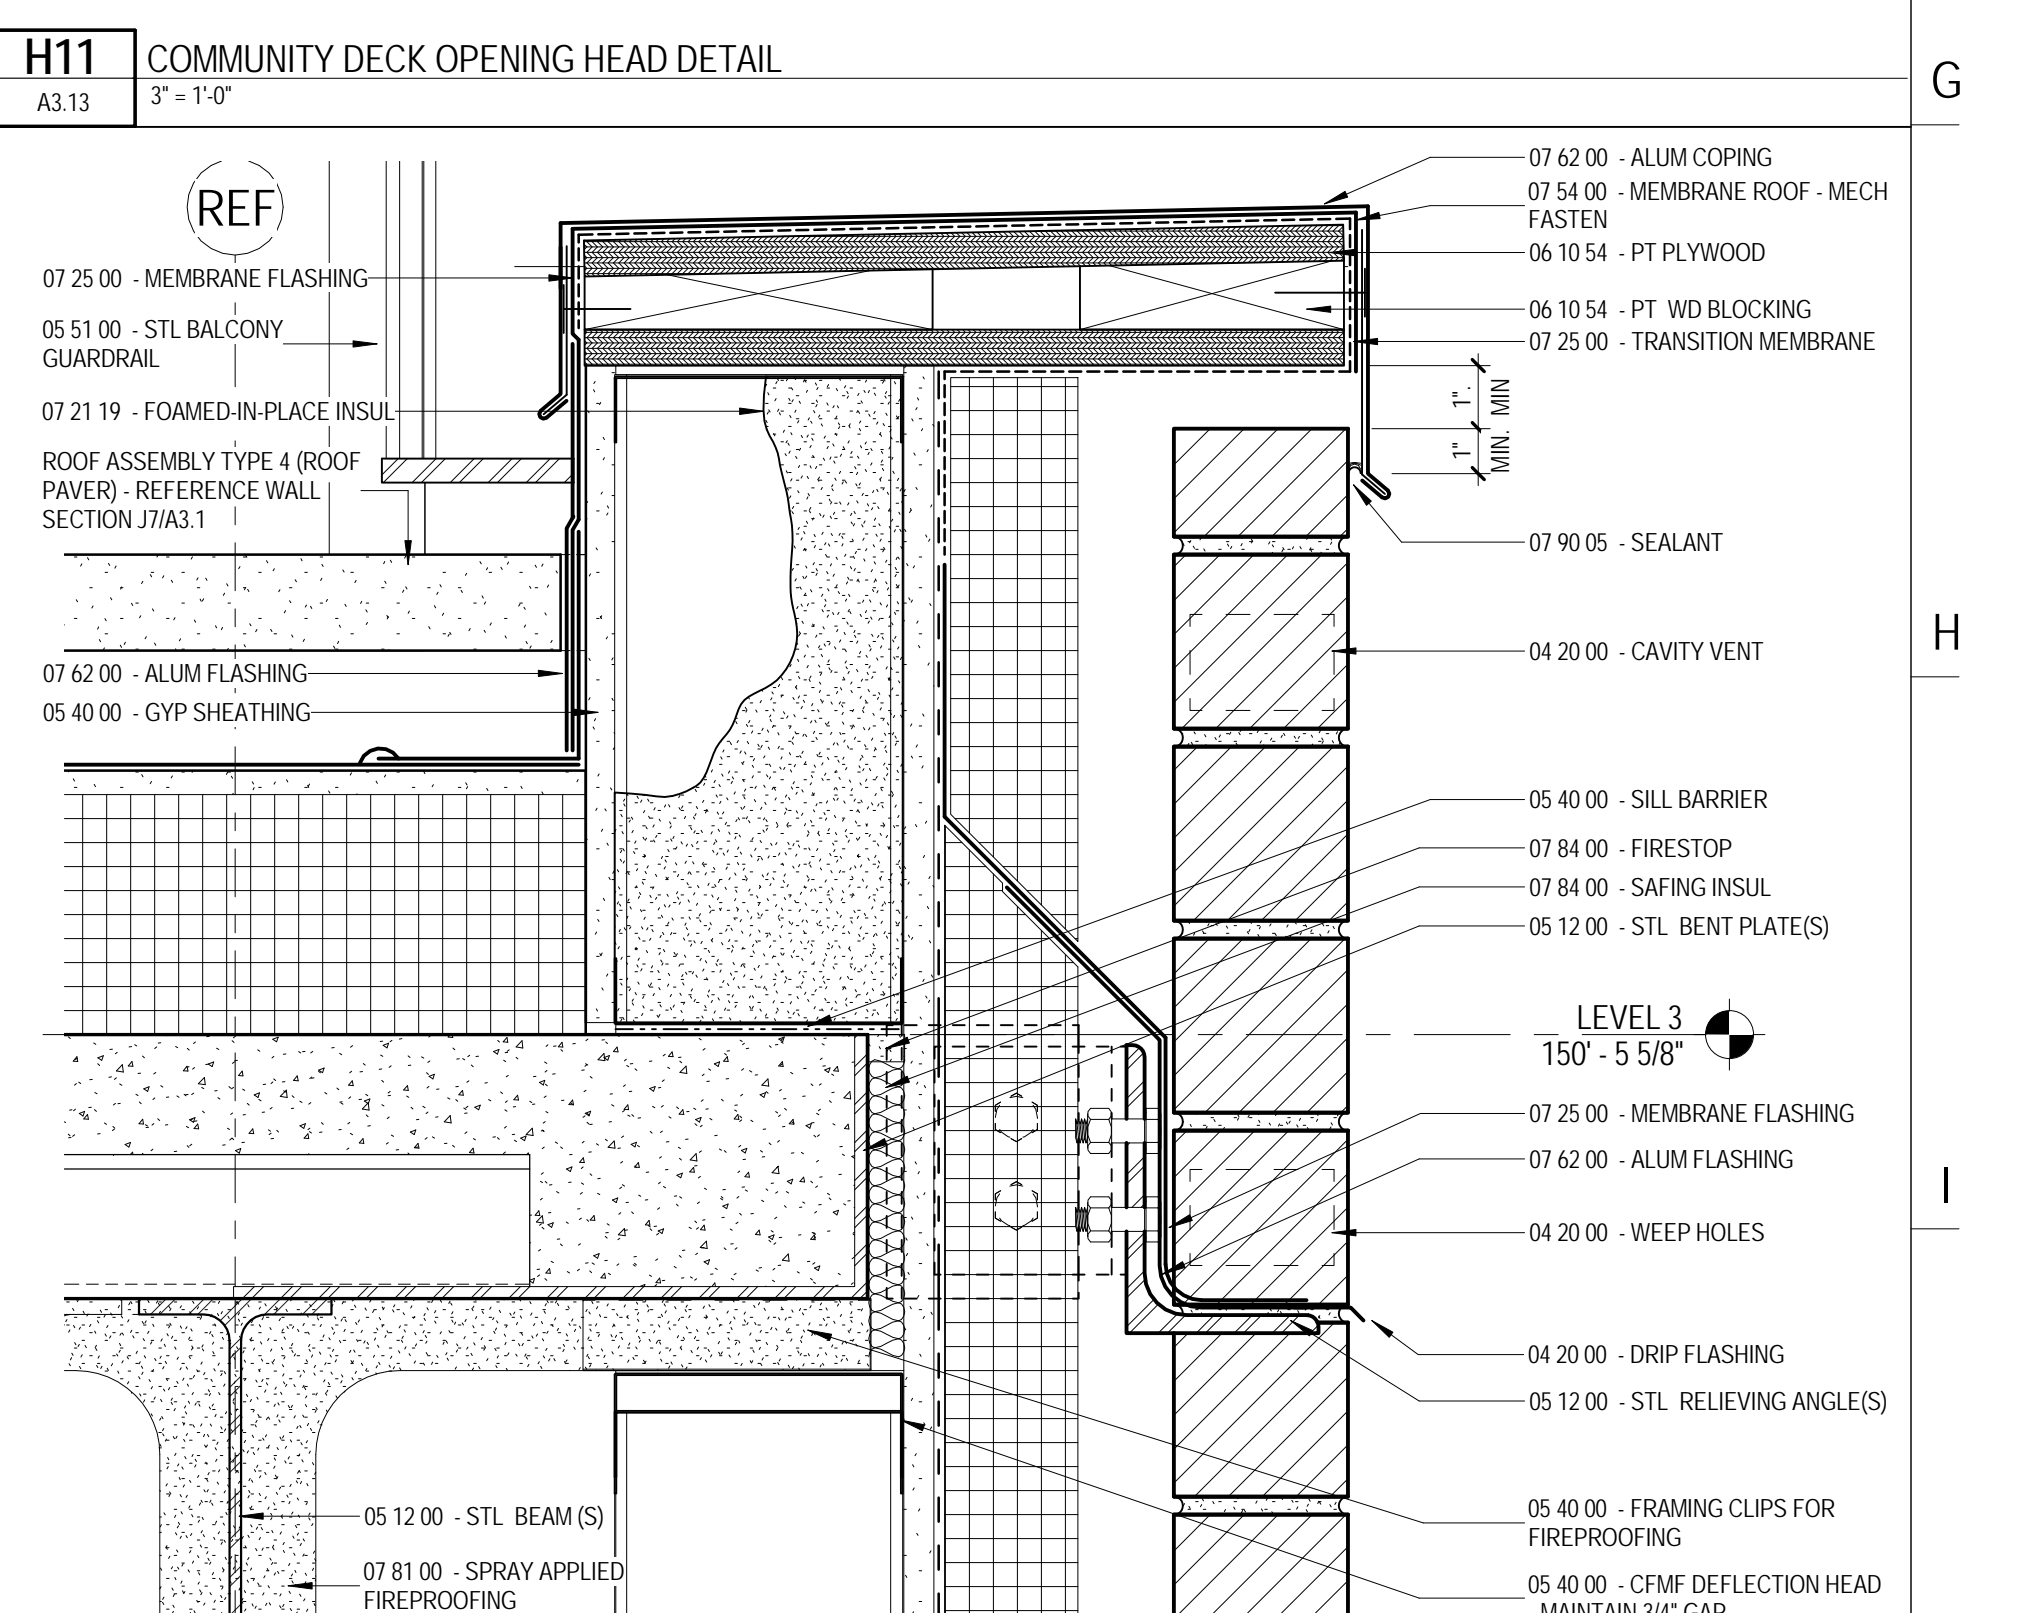

J11 COMMUNITY DECK AT WALL EDGE
 A3.13 3" = 1'-0"

The Park Danforth

RENOVATIONS AND ADDITIONS

777 Stevens Ave
 Portland, ME 04103

NO.	DESCRIPTION	DATE

CONTENT: WALL SECTION DETAILS	
DRAWN BY:	RH
PROJECT NO.:	13-059-00
DATE:	06/05/2015
REVISED:	
SCALE:	3" = 1'-0"
A3.13	
Project Phase 100% CONSTRUCTION DOCUMENTS	
<small>COPYRIGHT © 2015 BY LAVALLEE BRENSINGER PROFESSIONAL ASSOCIATION. ALL RIGHTS RESERVED. NO REPRODUCTION WITHOUT PERMISSION.</small>	