




E1 NEW CONNECTOR ROOF DETAIL @ EXISTING BLDG.
 A3.16 3" = 1'-0"

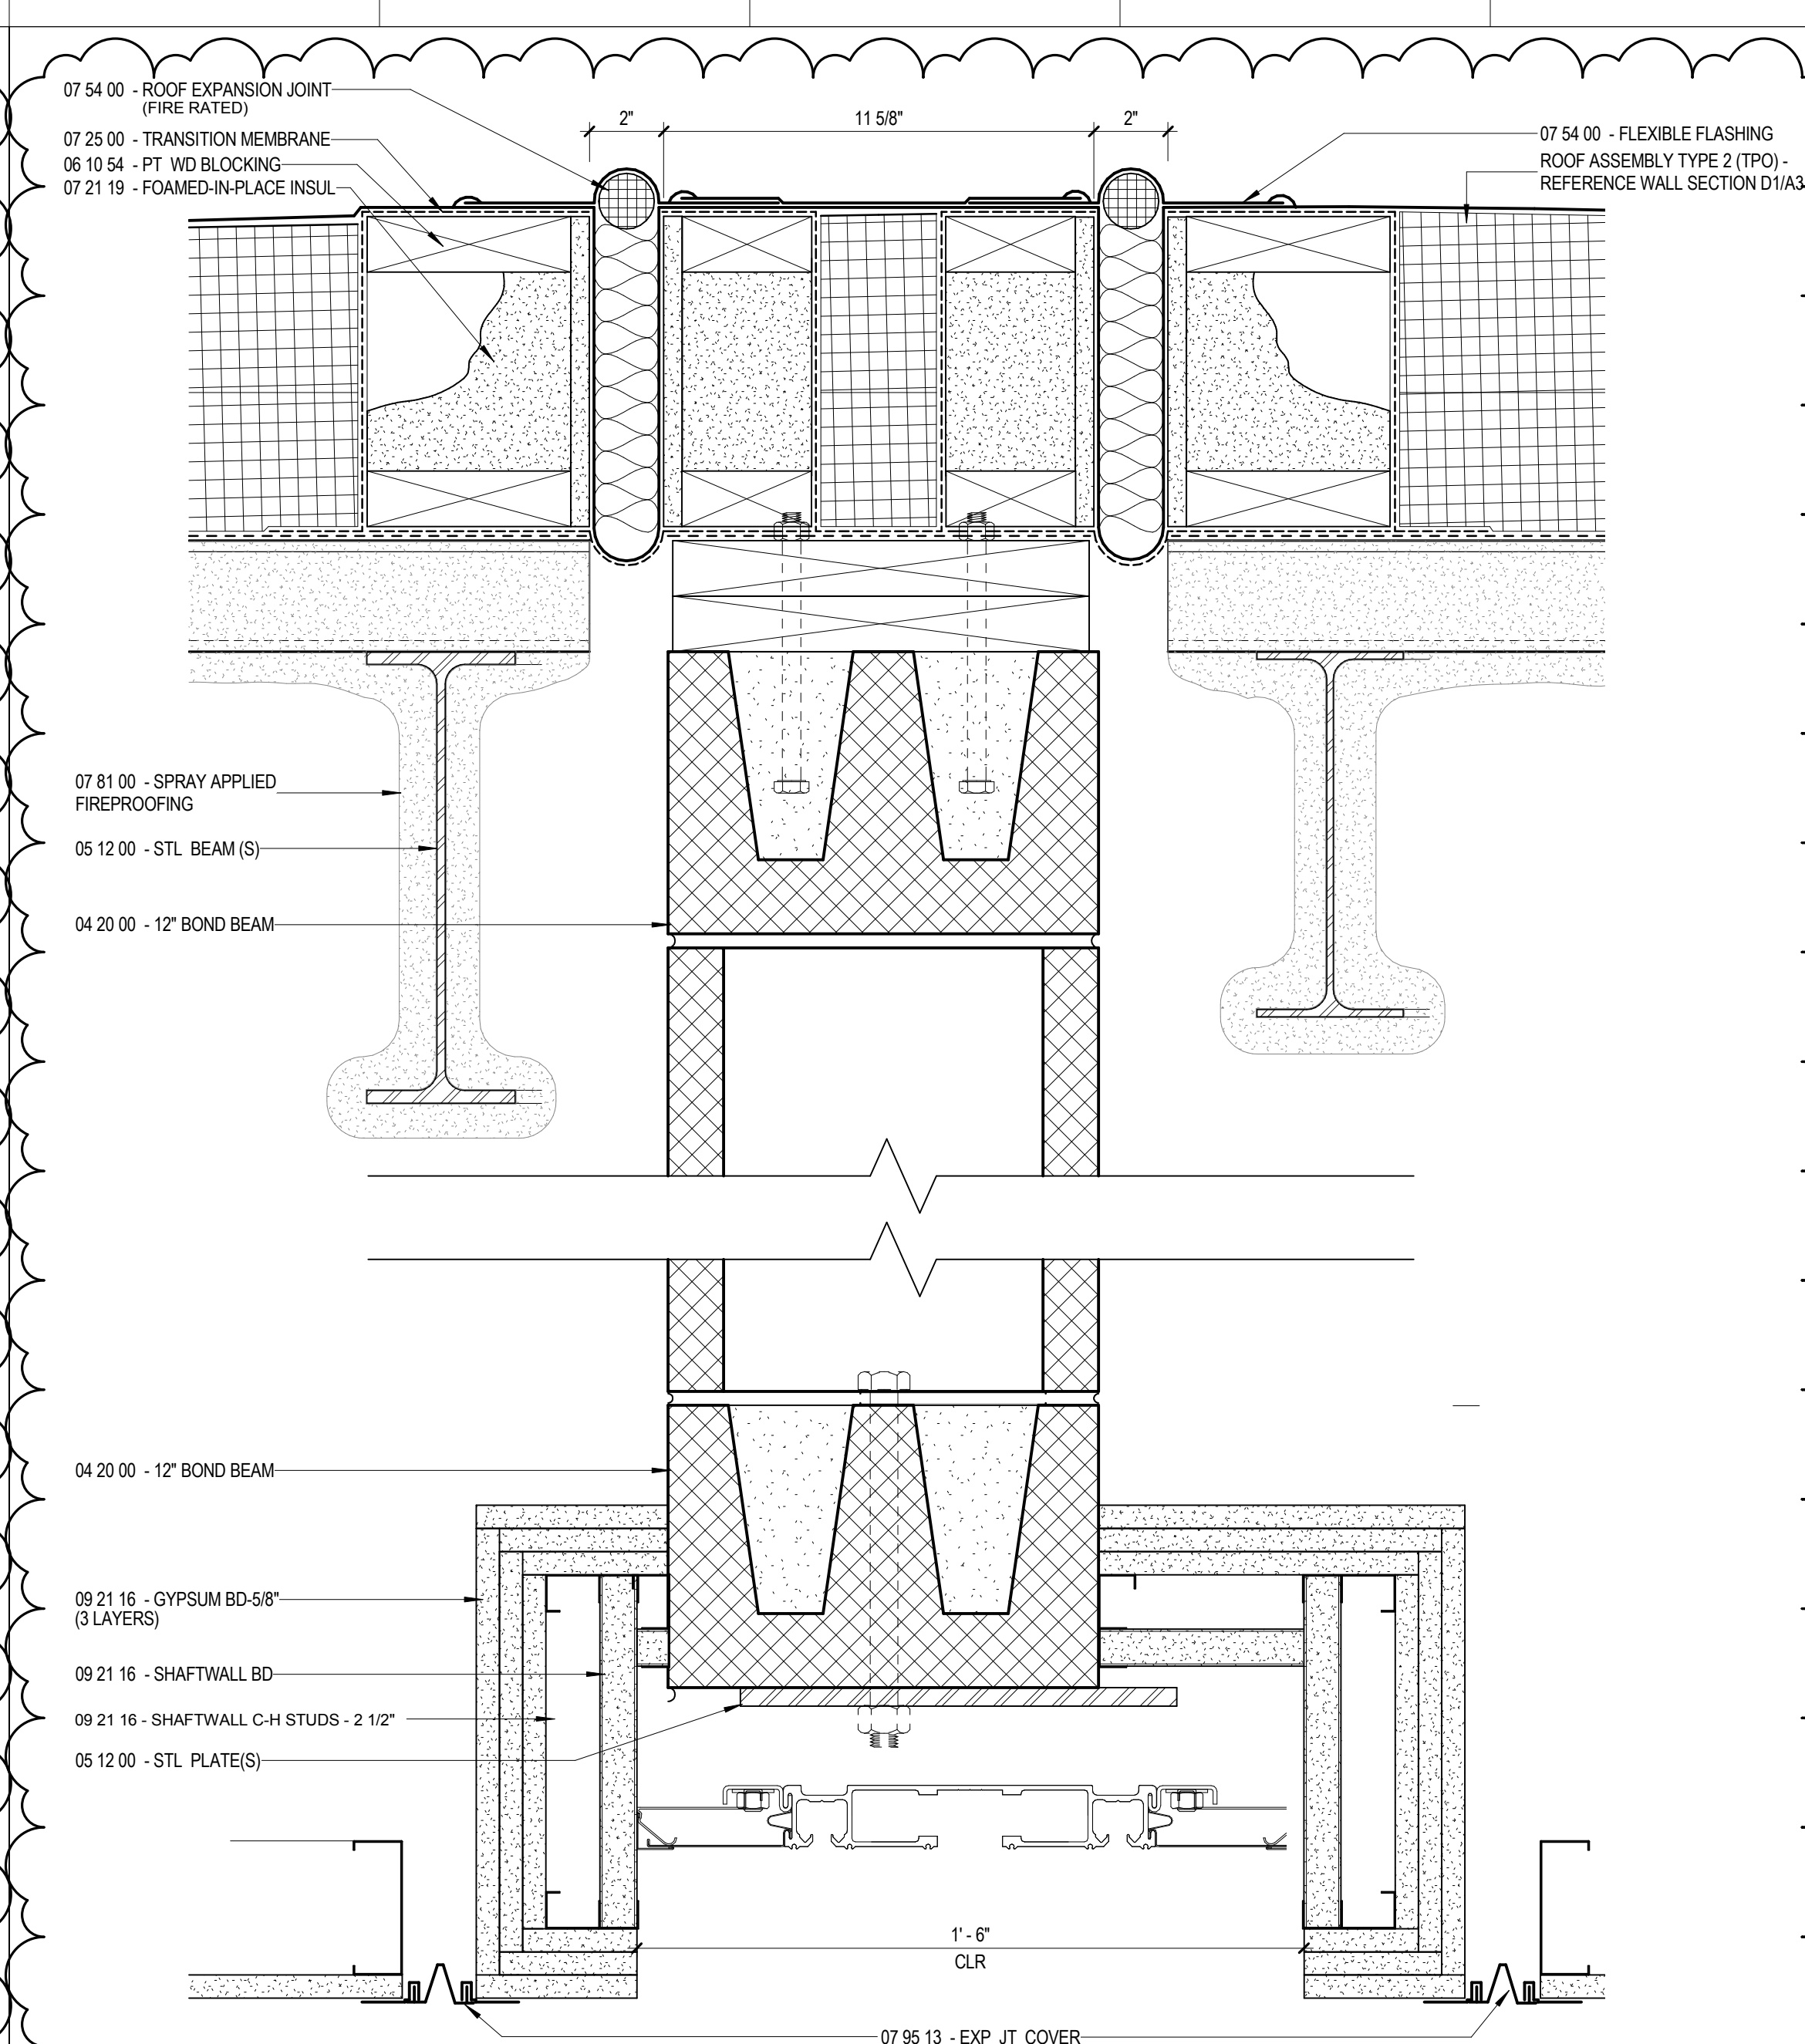


E6 SECTION DETAIL @ FIREWALL
 A3.16 3" = 1'-0"

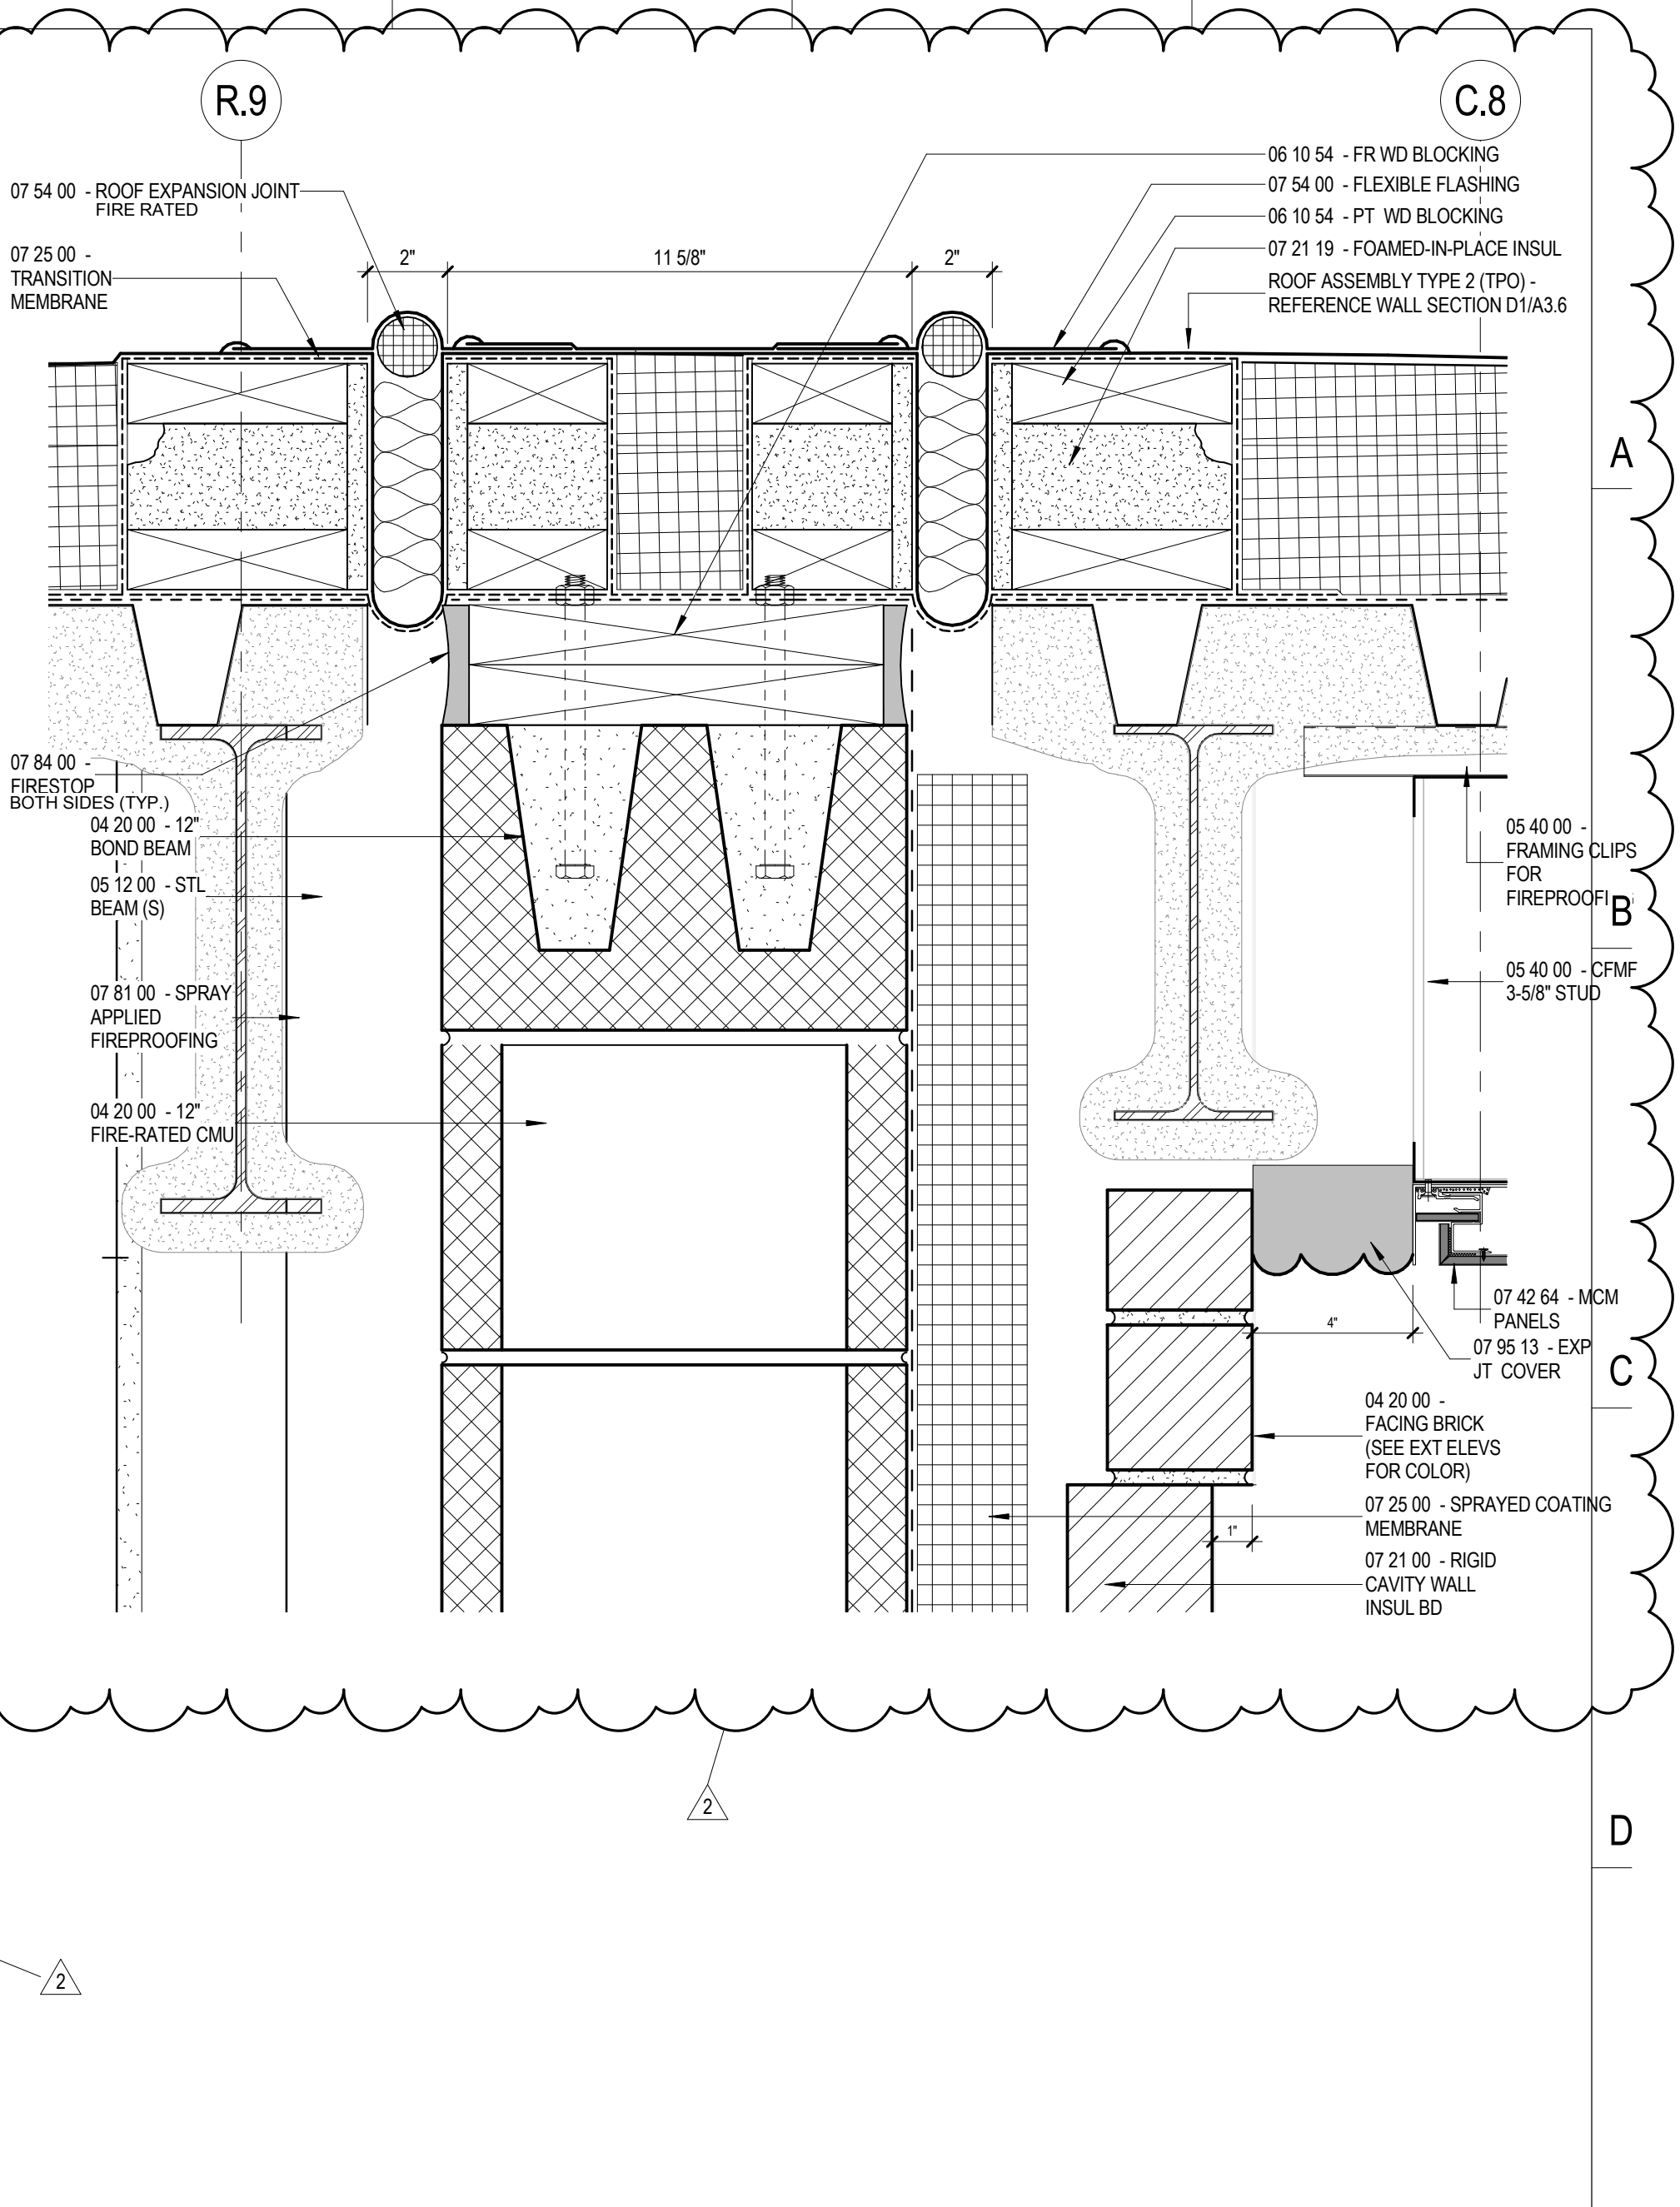


E11 FIRE WALL AT FARMER'S PORCH ROOF
 A3.16 3" = 1'-0"

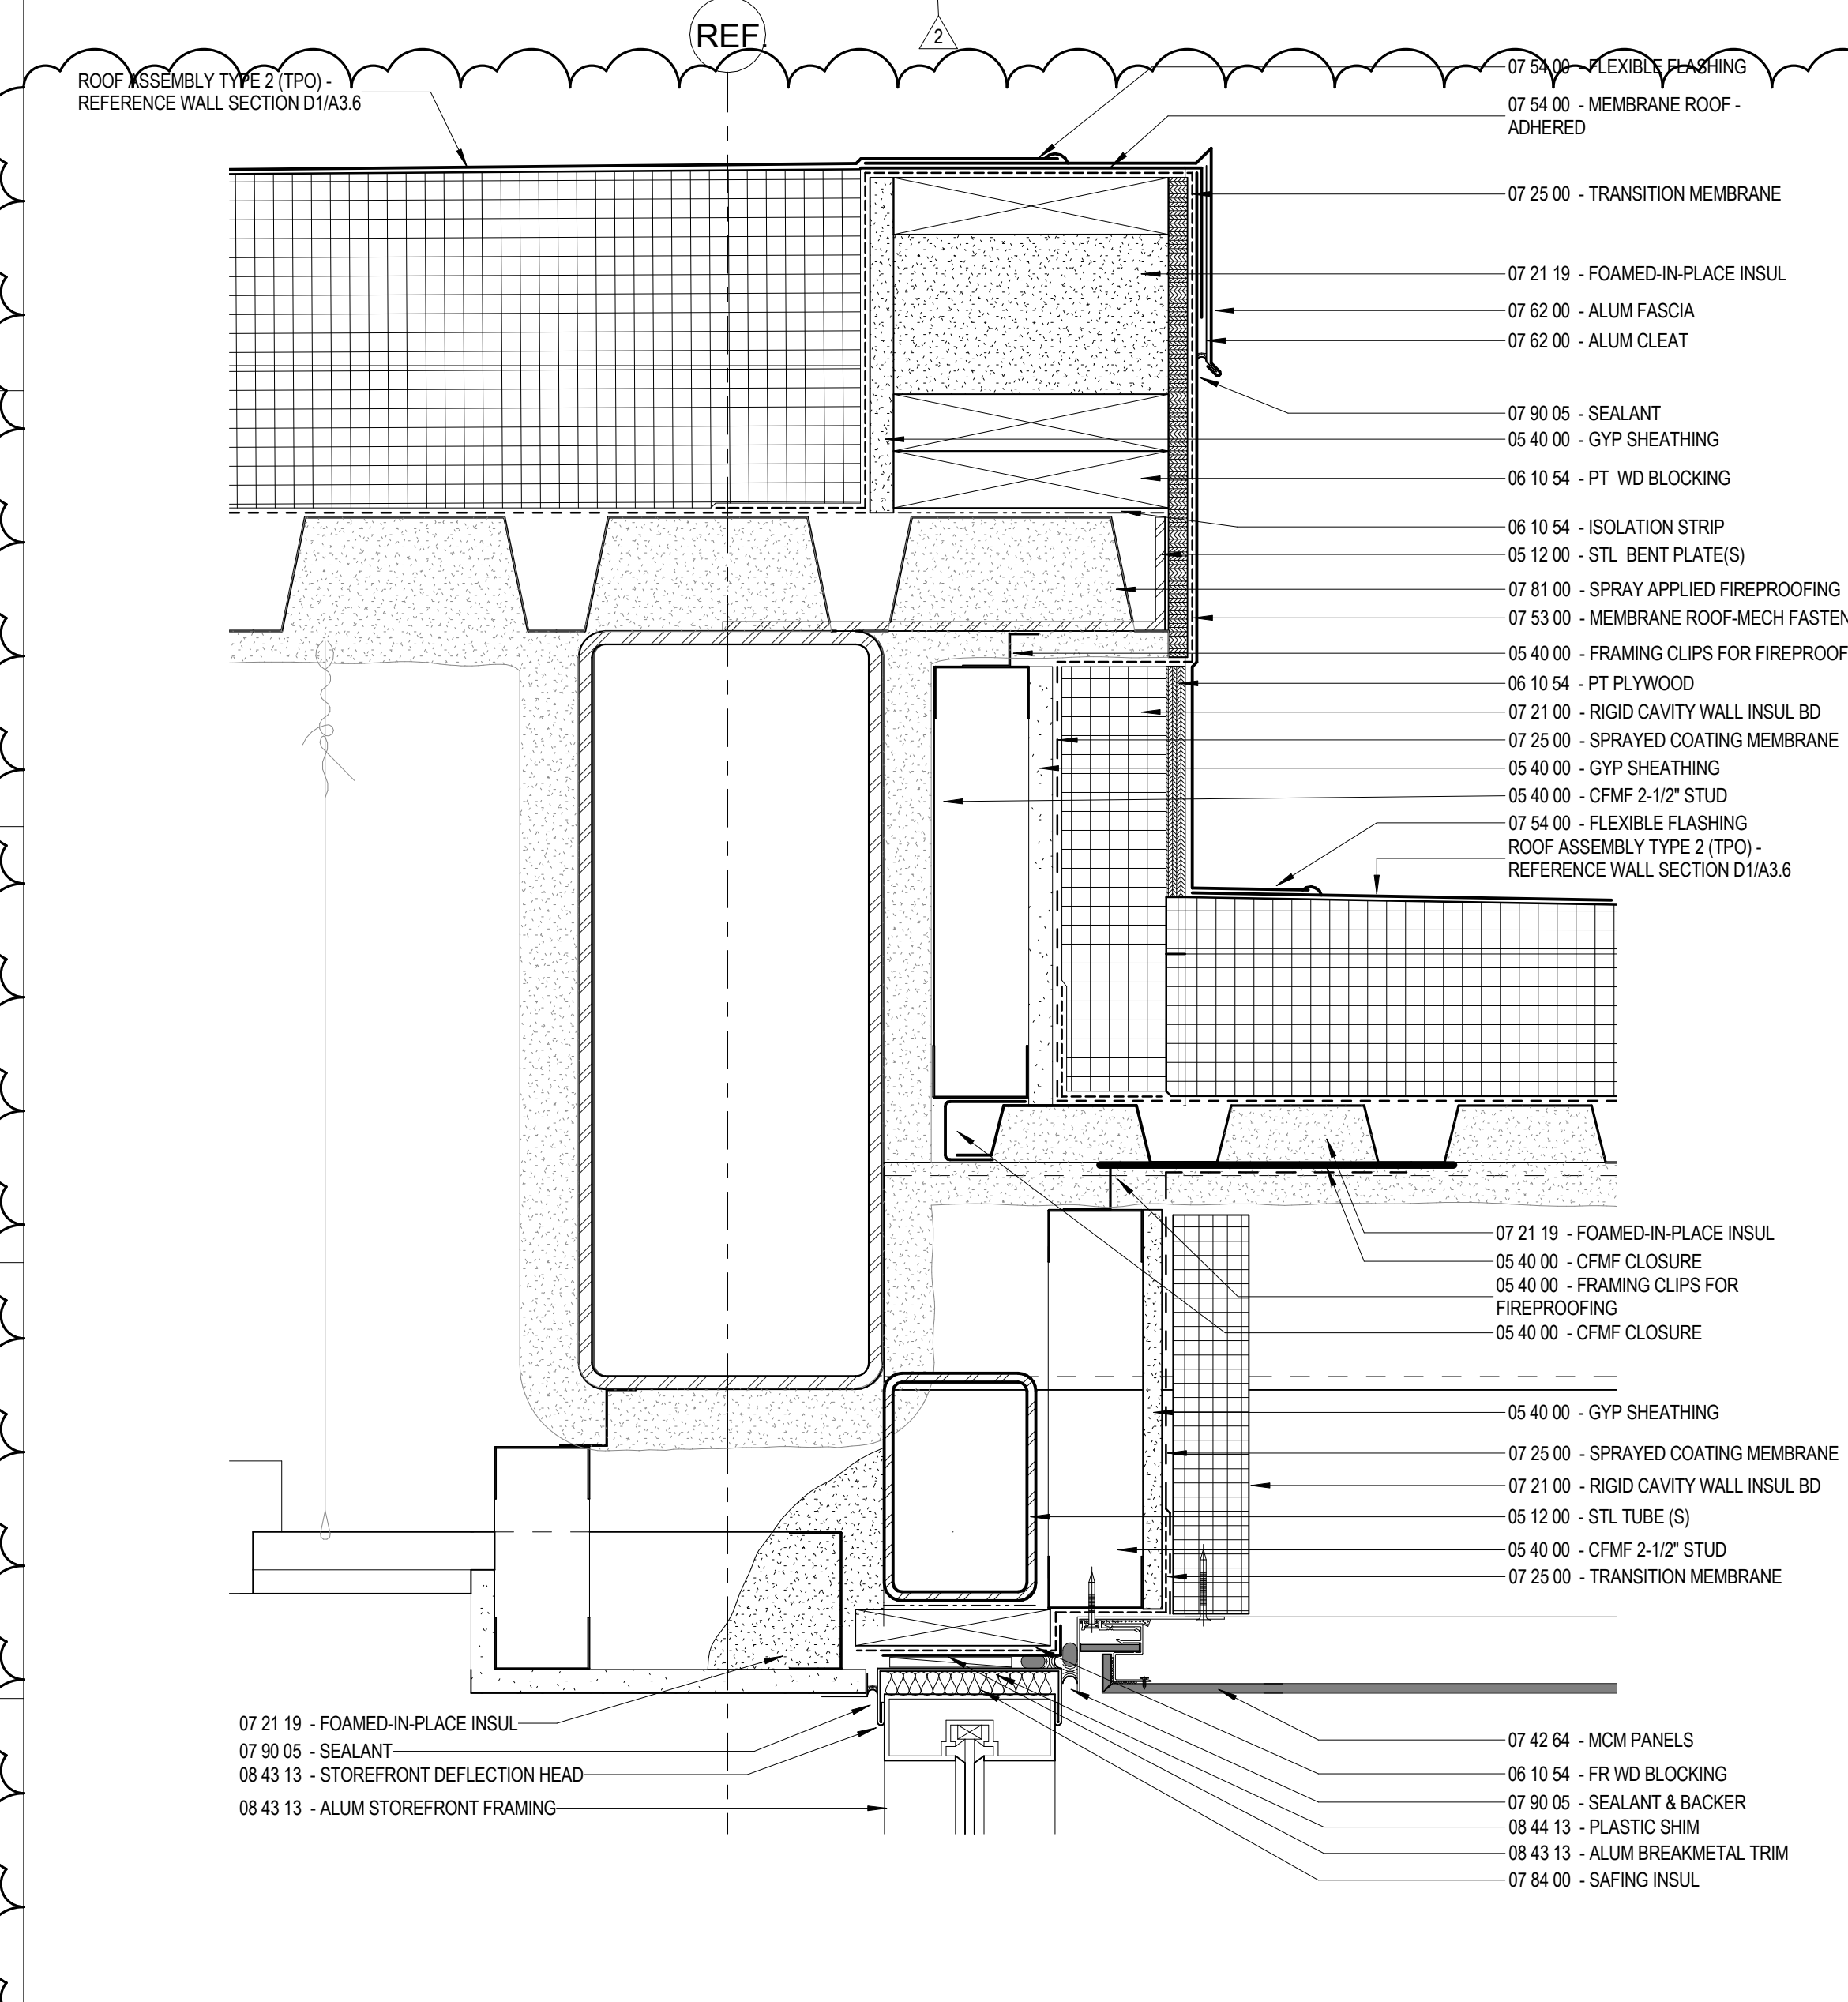

J1 CONNECTOR ROOF EDGE DETAIL
 A3.16 3" = 1'-0"

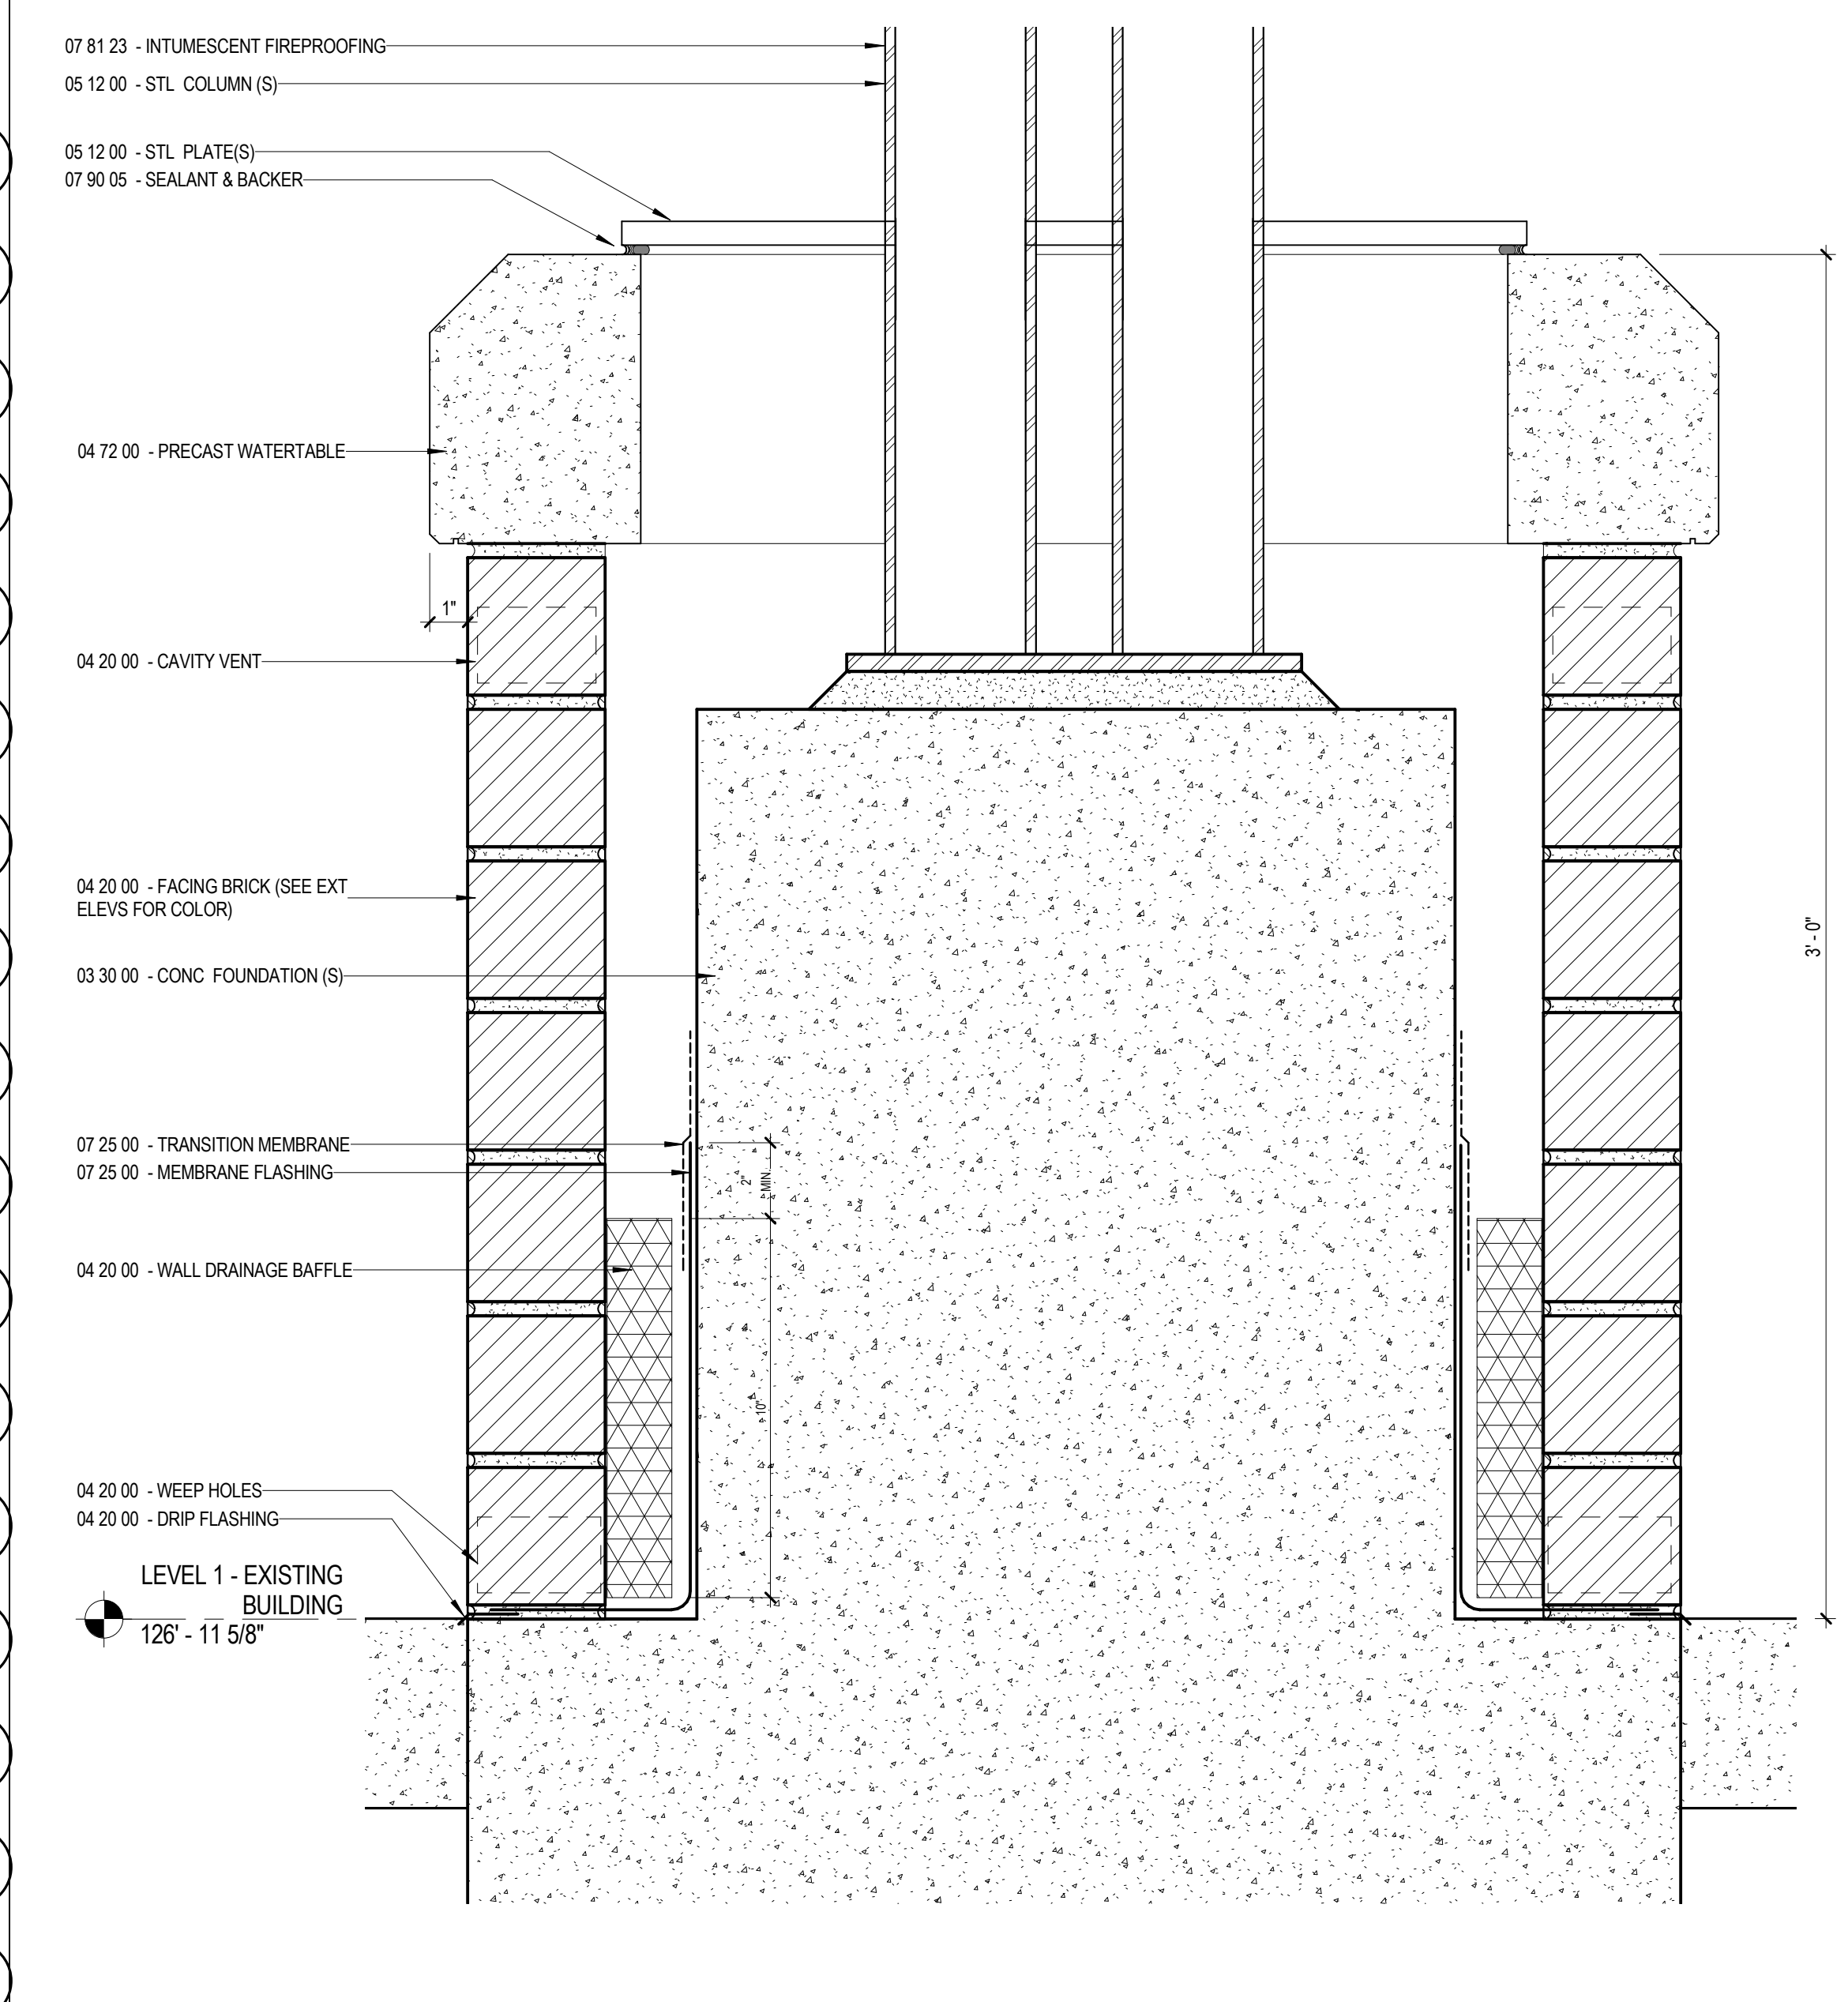

J6 EXTERIOR COLUMN BASE SECTION
 A3.16 3" = 1'-0"

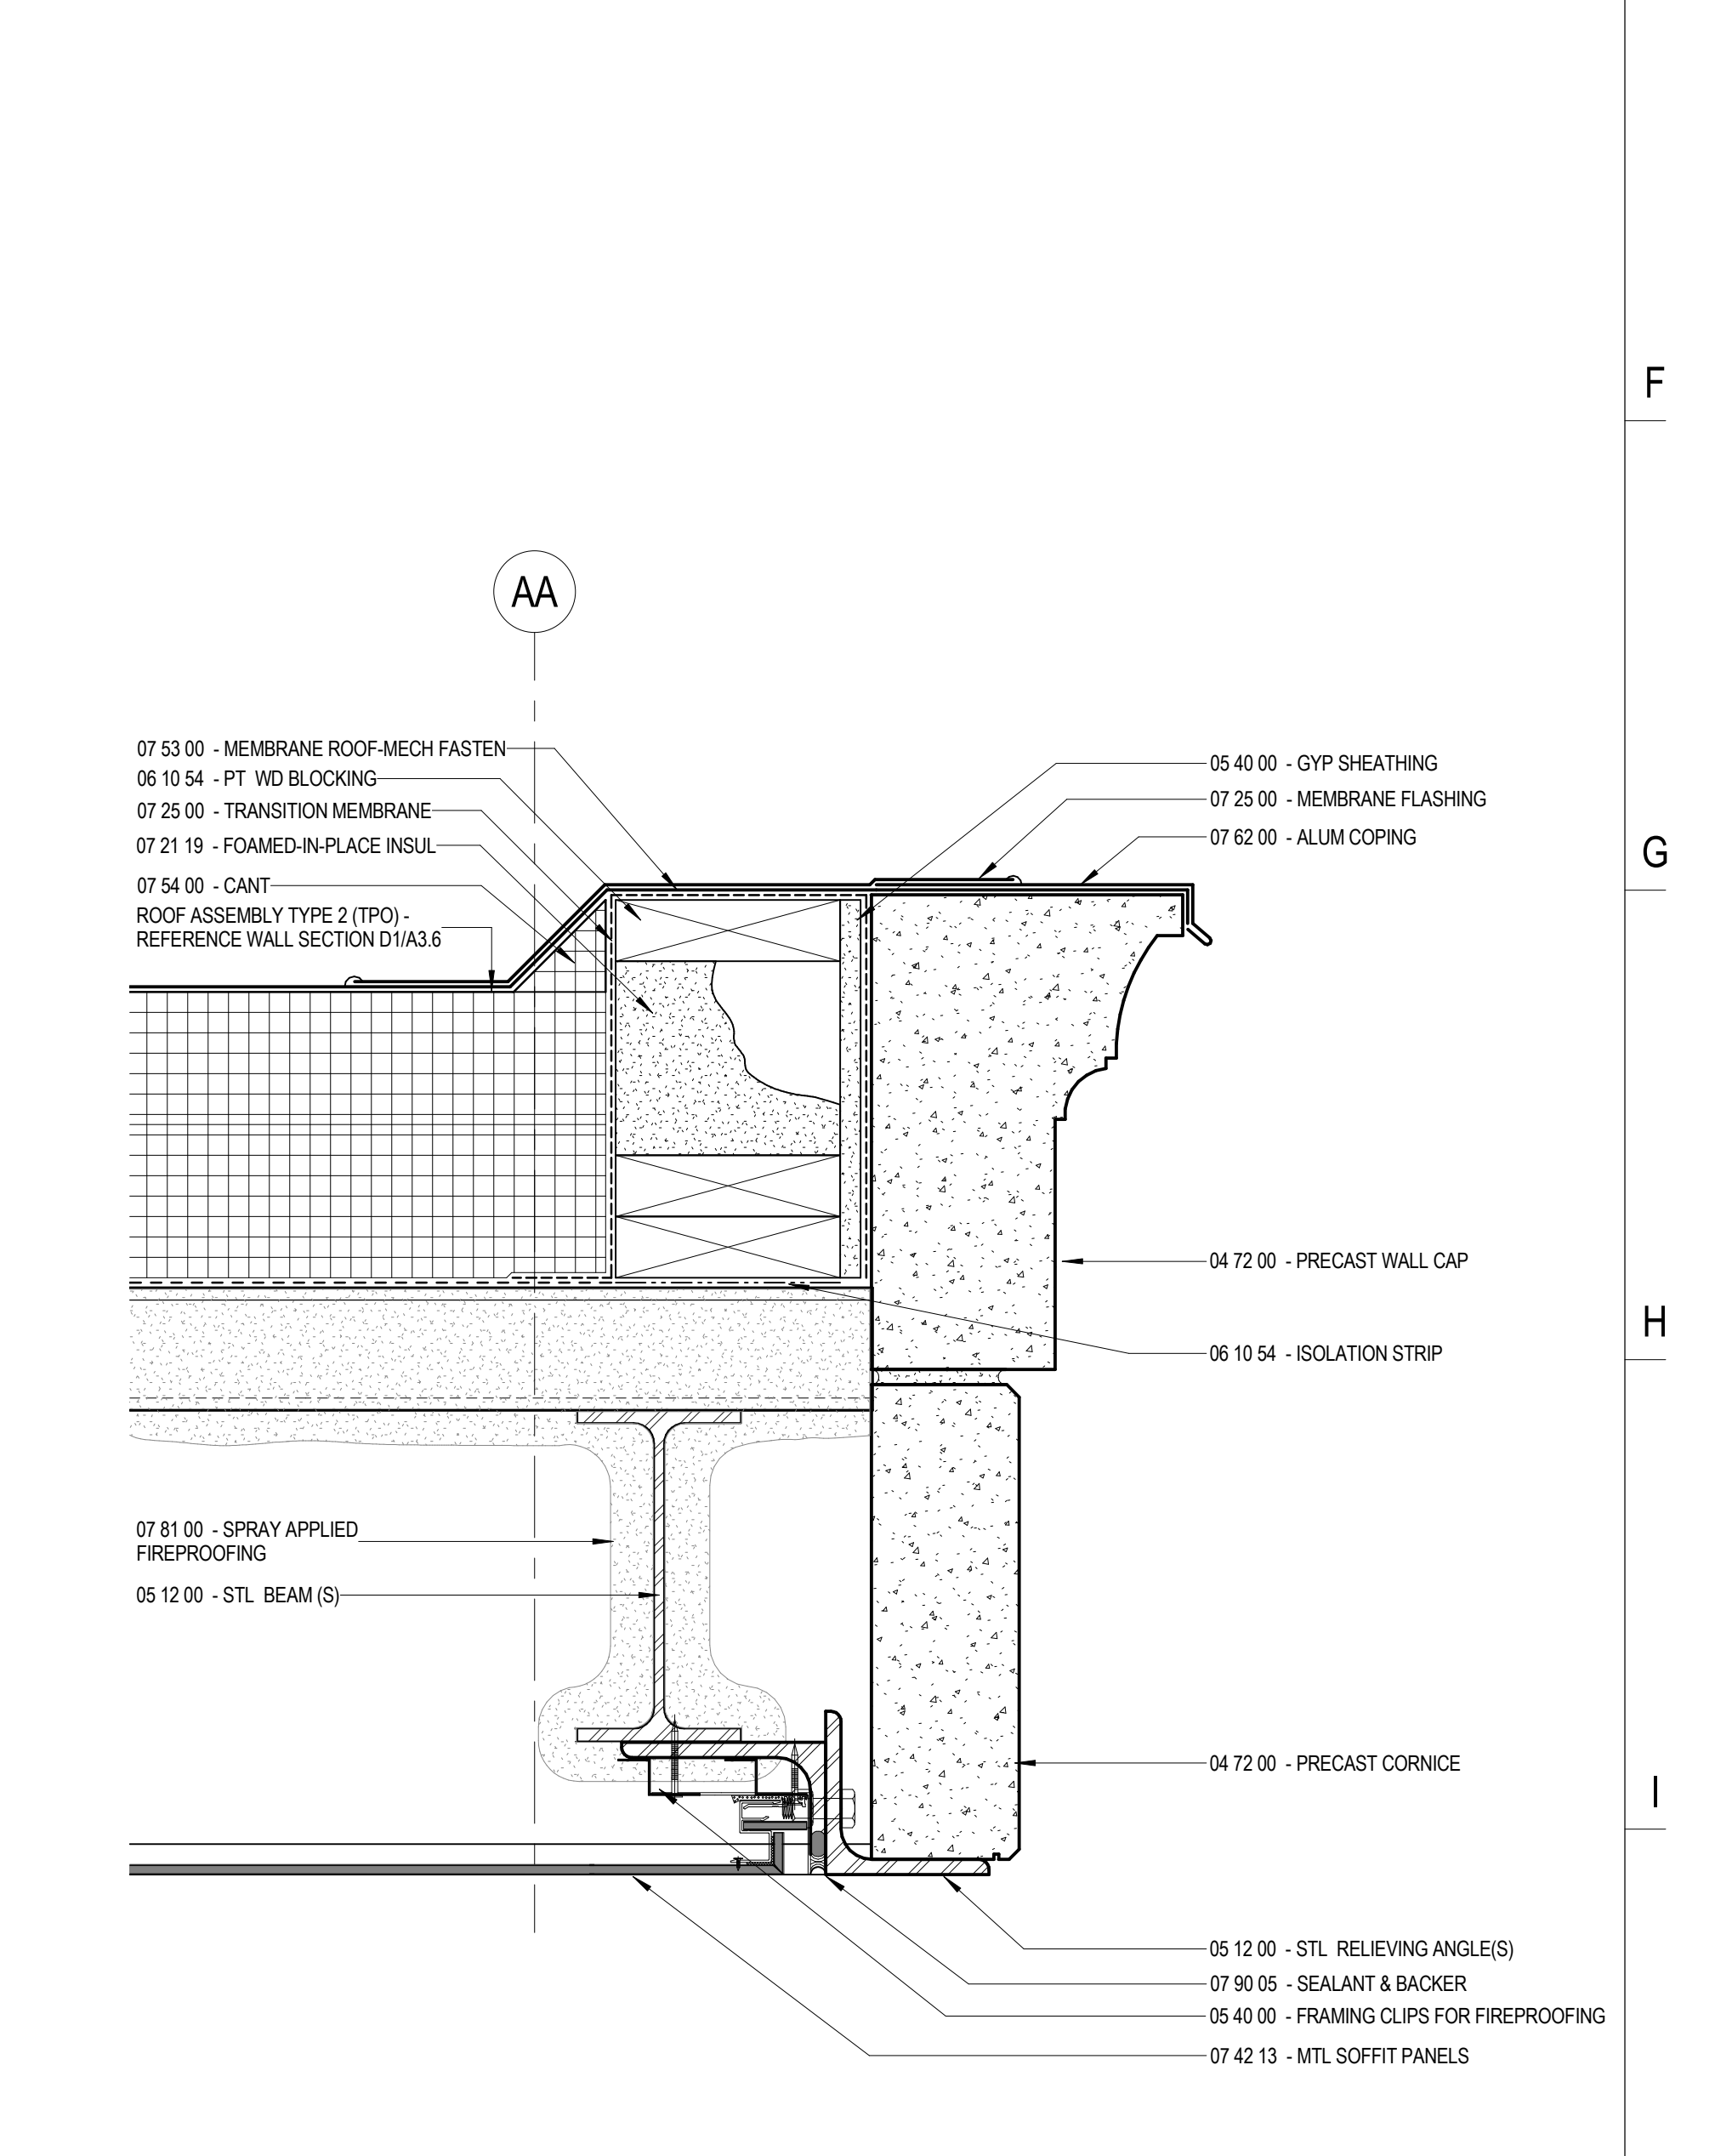

J11 CONNECTOR CANOPY DETAIL
 A3.16 3" = 1'-0"

The Park Danforth

RENOVATIONS AND ADDITIONS

777 Stevens Ave
 Portland, ME 04103

NO.	DESCRIPTION	DATE
2	Addendum #2	06/25/15

CONTENT:
 WALL SECTION DETAILS

DRAWN BY: RH
 PROJECT NO: 13-059-00
 DATE: 06/05/2015
 REVISED:
 SCALE: 3" = 1'-0"

A3.16

Project Phase
100% CONSTRUCTION DOCUMENTS
 COPYRIGHT © 2015 BY LAVALLEE BRENSINGER PROFESSIONAL ASSOCIATION. ALL RIGHTS RESERVED. NO REPRODUCTION WITHOUT PERMISSION.