
 
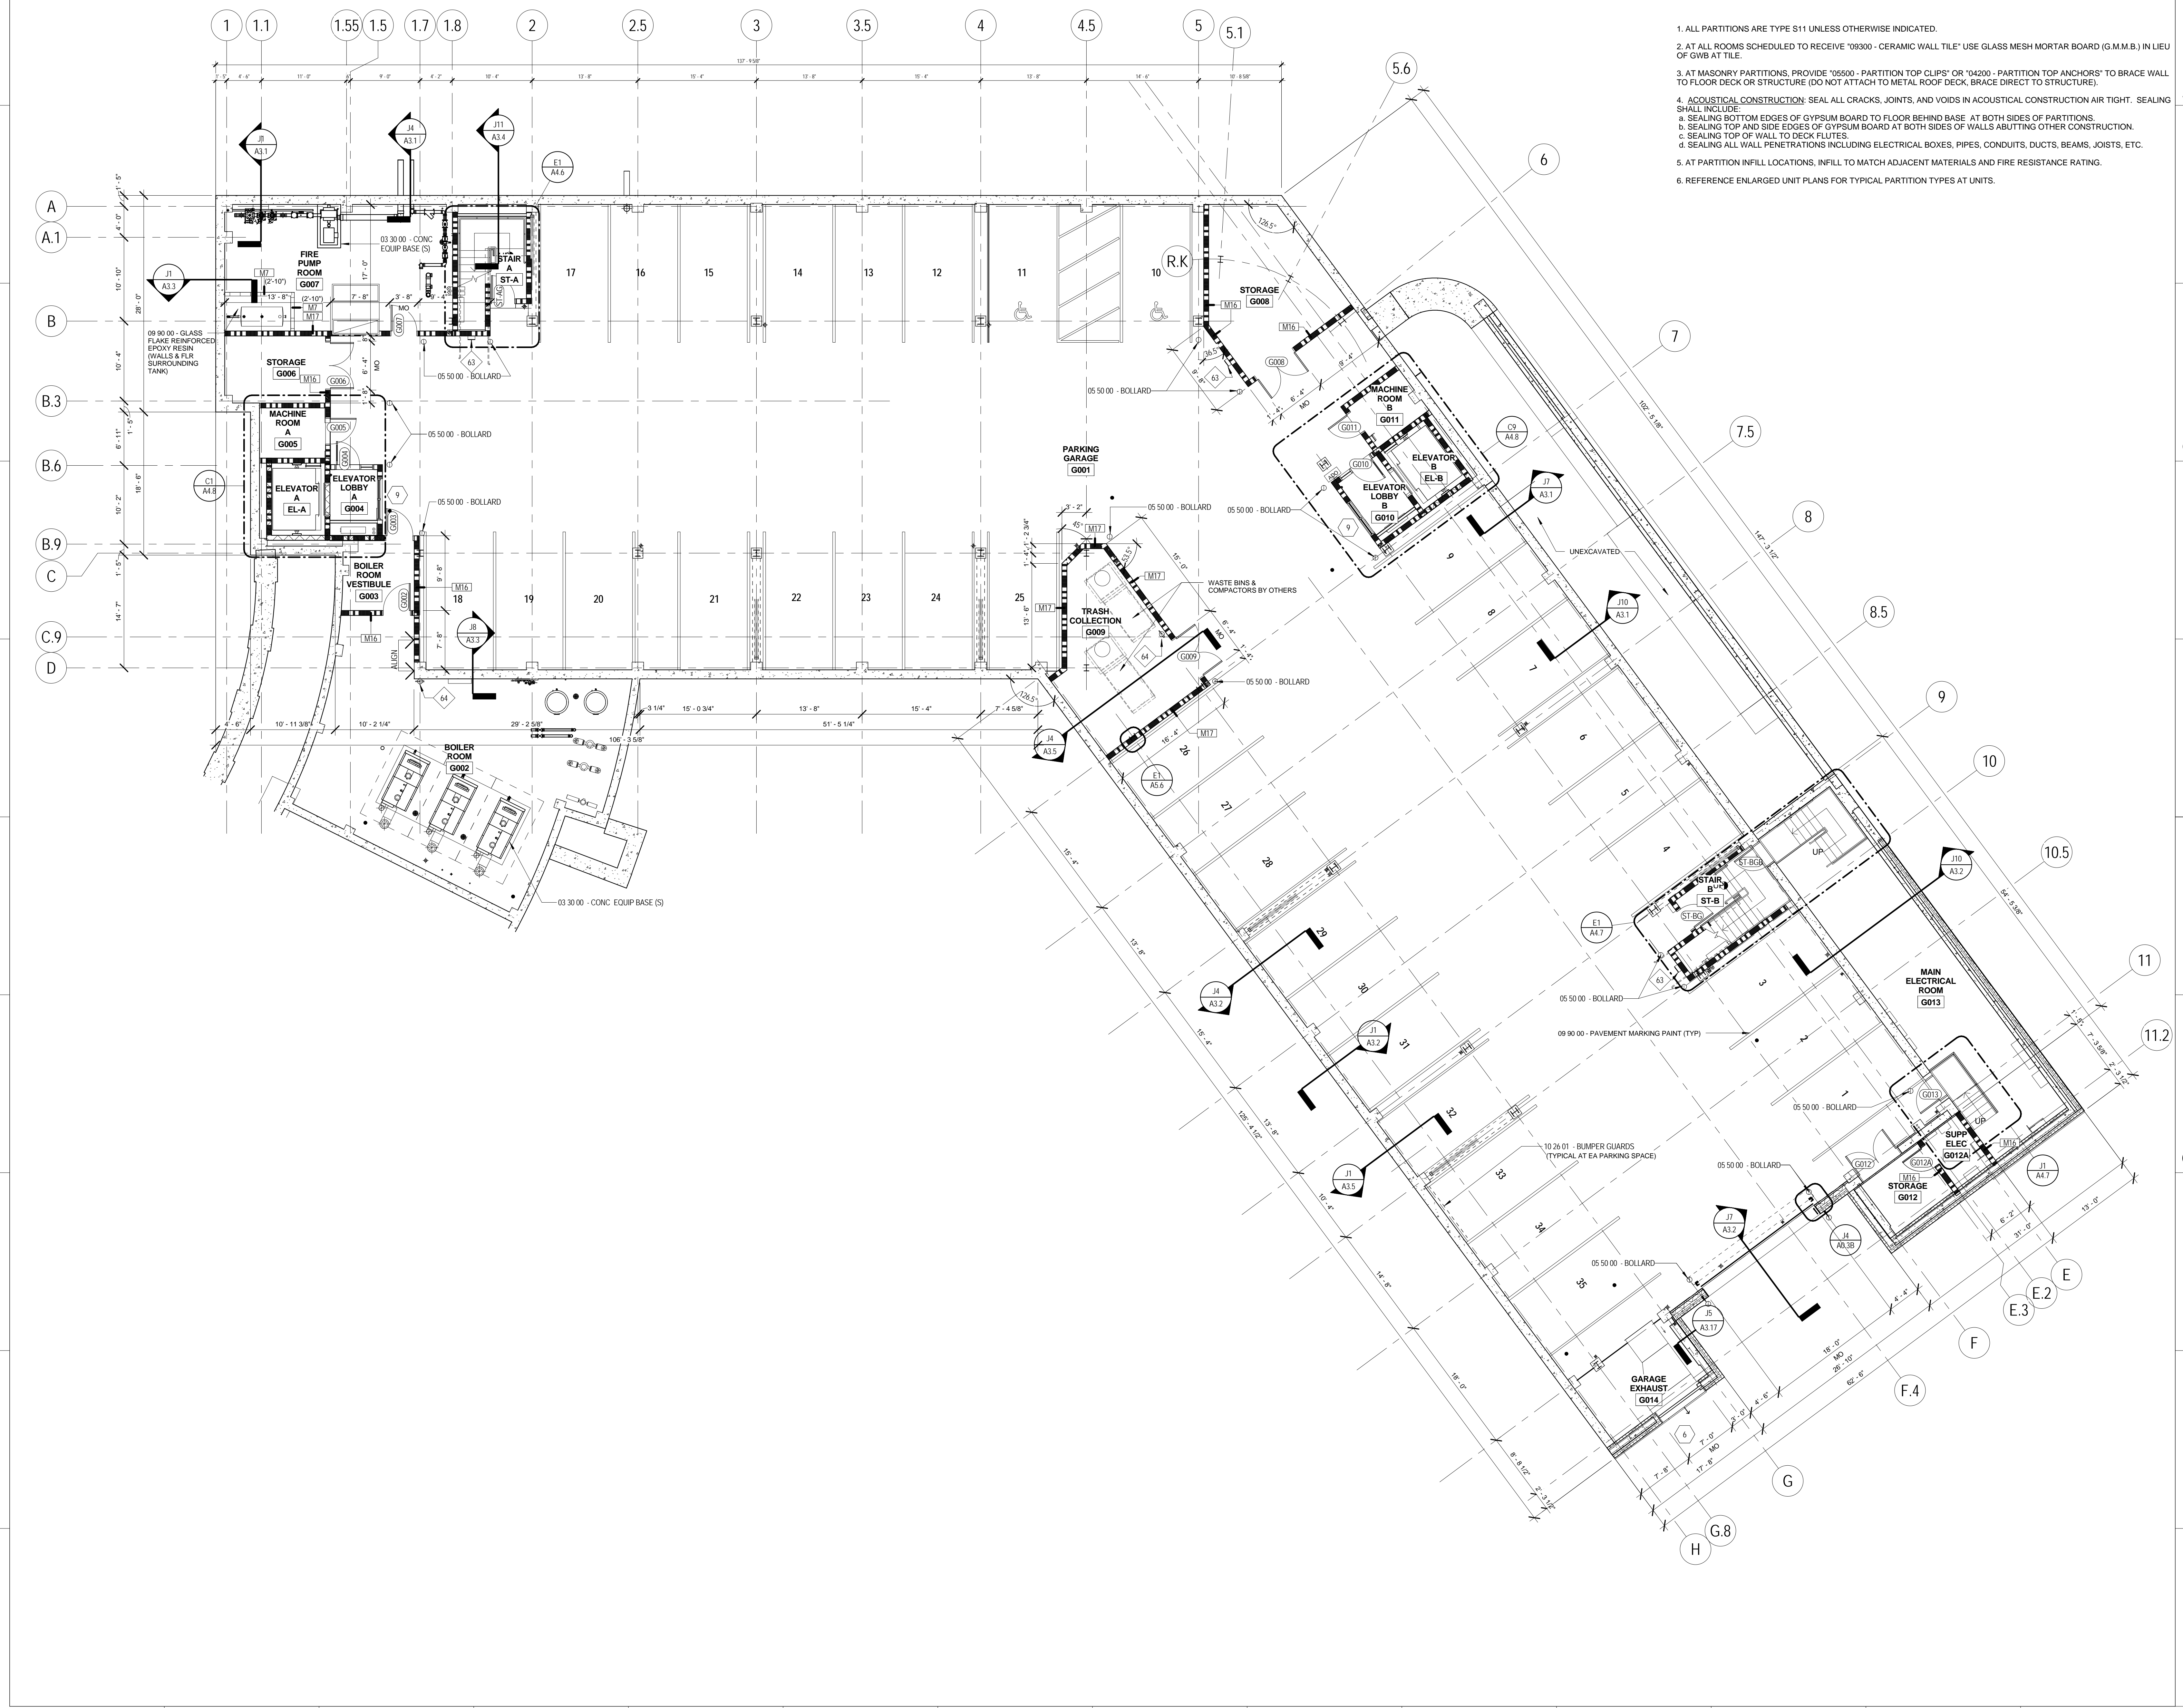


GENERAL PARTITION NOTES

- ALL PARTITIONS ARE TYPE S11 UNLESS OTHERWISE INDICATED.
- AT ALL ROOMS SCHEDULED TO RECEIVE "09300 - CERAMIC WALL TILE" USE GLASS MESH MORTAR BOARD (G.M.M.B.) IN LIEU OF GWR AT TILE.
- AT MASONRY PARTITIONS, PROVIDE "05500 - PARTITION TOP CLIPS" OR "04200 - PARTITION TOP ANCHORS" TO BRACE WALL TO FLOOR DECK OR STRUCTURE (DO NOT ATTACH TO METAL ROOF DECK, BRACE DIRECT TO STRUCTURE).
- ACoustical CONSTRUCTION: SEAL ALL CRACKS, JOINTS, AND VOIDS IN ACoustical CONSTRUCTION AIR TIGHT. SEALING SHALL INCLUDE:
 - SEALING BOTTOM EDGES OF GYPSUM BOARD TO FLOOR BEHIND BASE AT BOTH SIDES OF PARTITIONS.
 - SEALING TOP AND SIDE EDGES OF GYPSUM BOARD AT BOTH SIDES OF WALLS ABUTTING OTHER CONSTRUCTION.
 - SEALING TOP OF WALL TO DECK FLUTES.
 - SEALING ALL WALL PENETRATIONS INCLUDING ELECTRICAL BOXES, PIPES, CONDUITS, DUCTS, BEAMS, JOISTS, ETC.
- AT PARTITION INFILL LOCATIONS, INFILL TO MATCH ADJACENT MATERIALS AND FIRE RESISTANCE RATING.
- REFERENCE ENLARGED UNIT PLANS FOR TYPICAL PARTITION TYPES AT UNITS.

LAVALLEE BRENSINGER ARCHITECTS

155 Dow Street, Suite 400, Manchester, NH 03101
 40 Cambridge Street, Charlestown, MA 02129
 NH: 603.622.5450 MA: 617.398.2035 www.LBPA.com

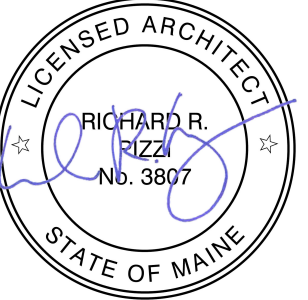


The Park Danforth

RENOVATIONS AND ADDITIONS

777 Stevens Ave
 Portland, ME 04103

NO.	DESCRIPTION	DATE
2	Addendum #2	06/25/15

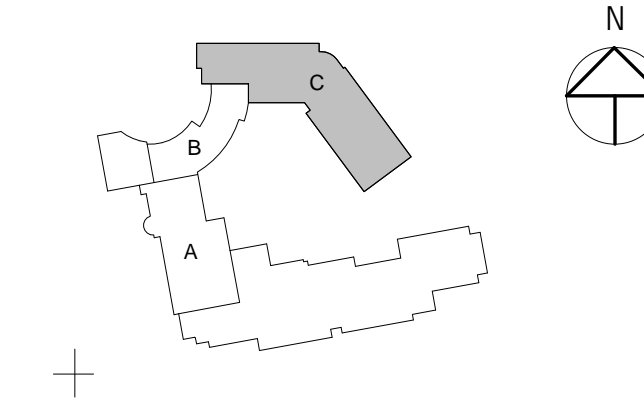

CONTENT:	
GARAGE LEVEL FLOOR PLAN - NEW BUILDING	
DRAWN BY:	SMT
PROJECT NO.:	13-059-00
DATE:	06/05/2015
REVISED:	10/16/2015
SCALE:	1/8" = 1' - 0"
A1.0	
Project Phase	
CONFORMANCE SET	
COPYRIGHT © 2015 BY LAVALLEE BRENSINGER PROFESSIONAL ASSOCIATION. ALL RIGHTS RESERVED. NO REPRODUCTION WITHOUT PERMISSION.	

10/16/2015 2:40:27 PM C:\Projects\13-059-00_The Park Danforth_R15_10-06-2015_Soft\Immortof