




F1 NEW BUILDING - SOUTH ELEVATION
 A2.2 1/8" = 1'-0"

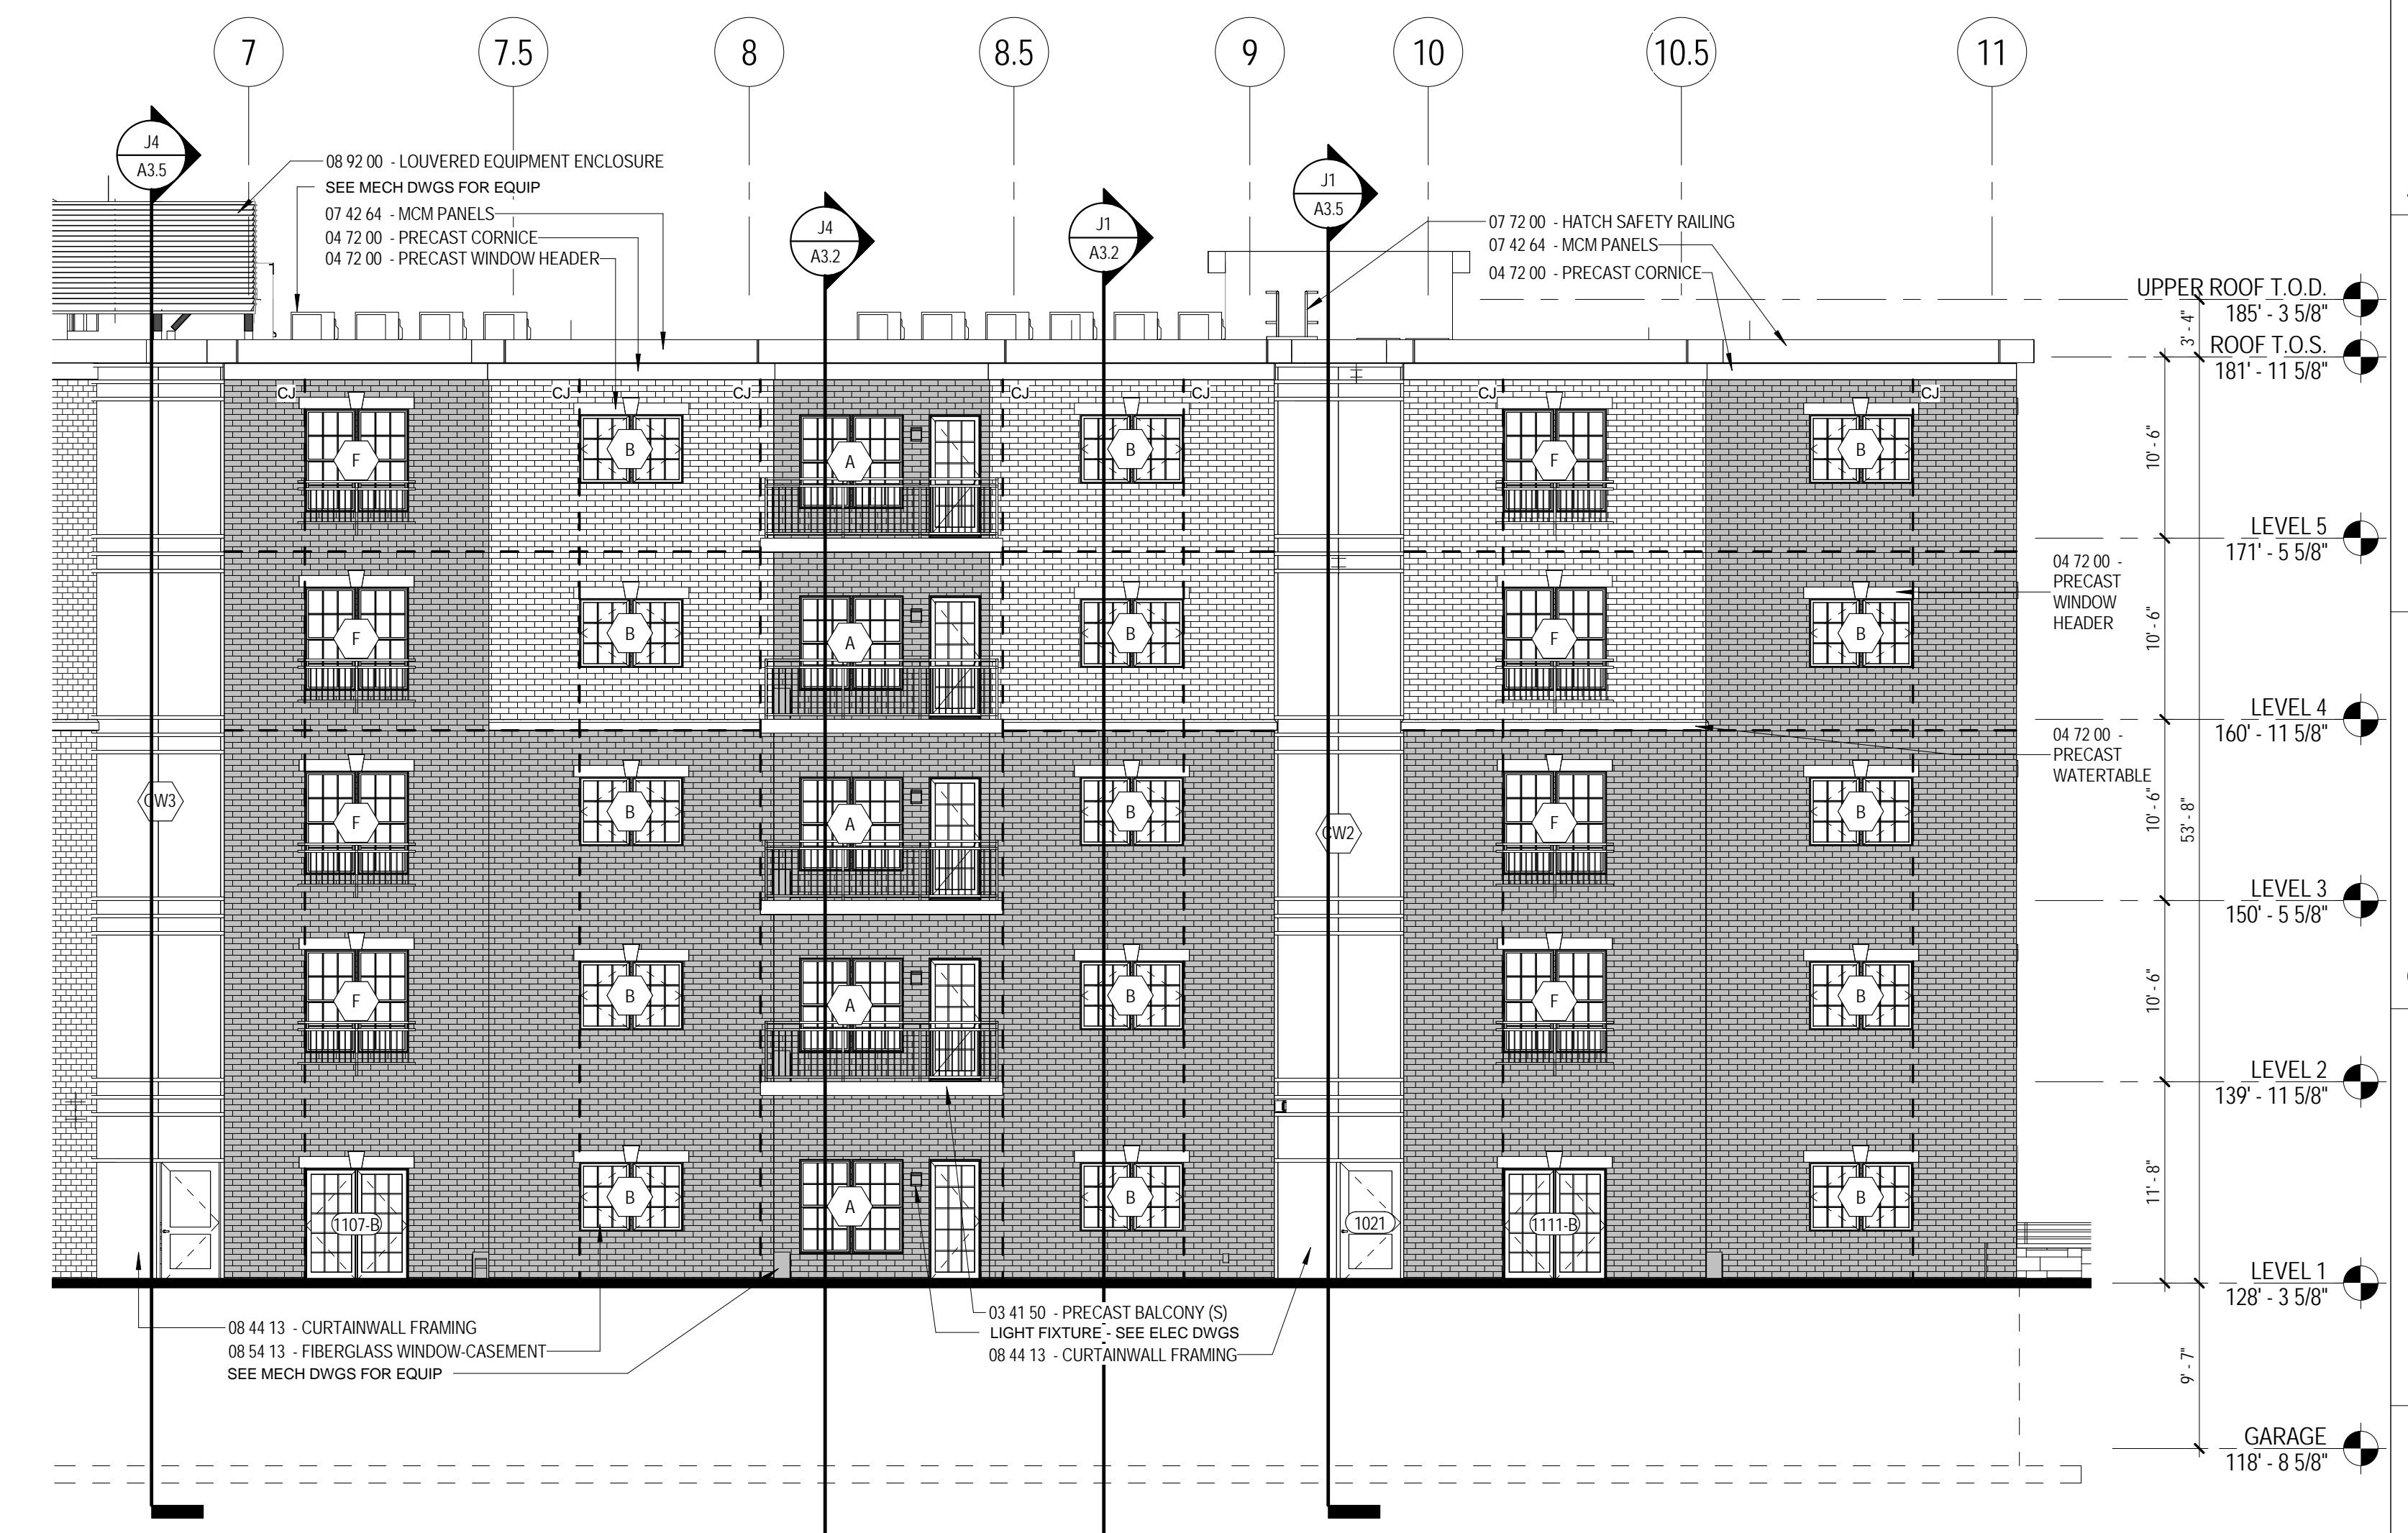

F7 NEW BUILDING SOUTHWEST ELEVATION
 A2.2 1/8" = 1'-0"

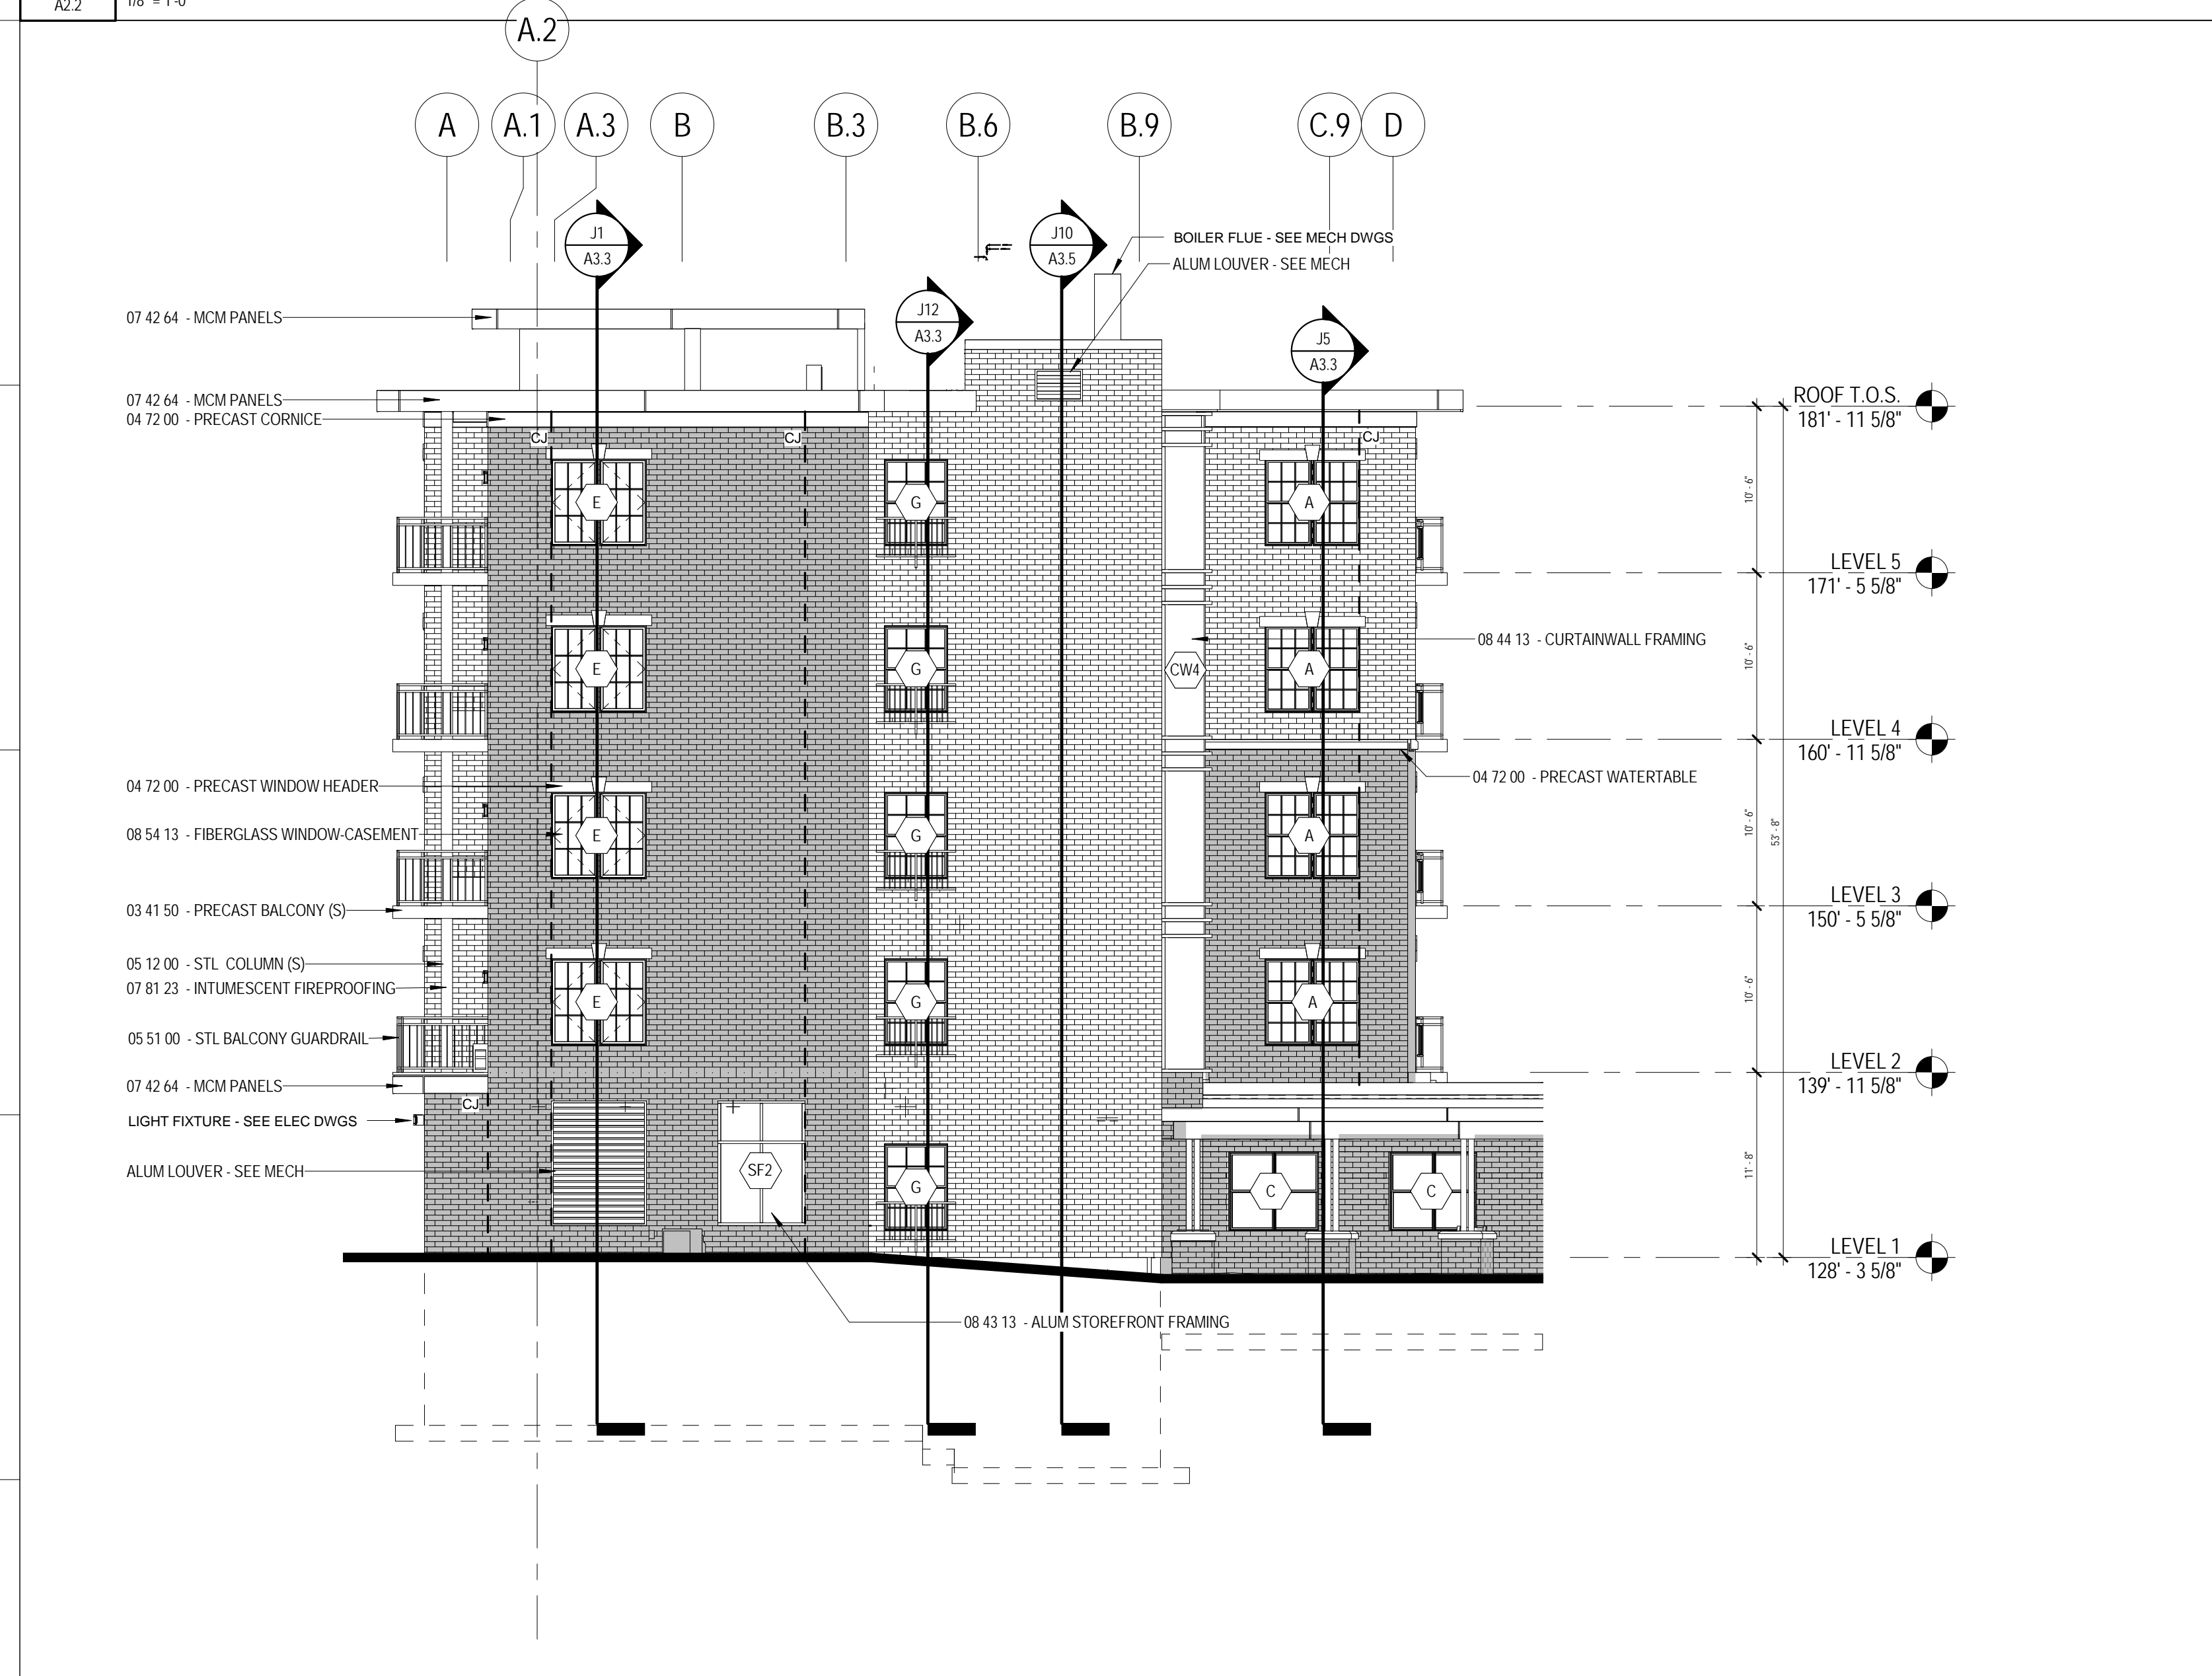

J1 NEW BUILDING - WEST ELEVATION
 A2.2 1/8" = 1'-0"

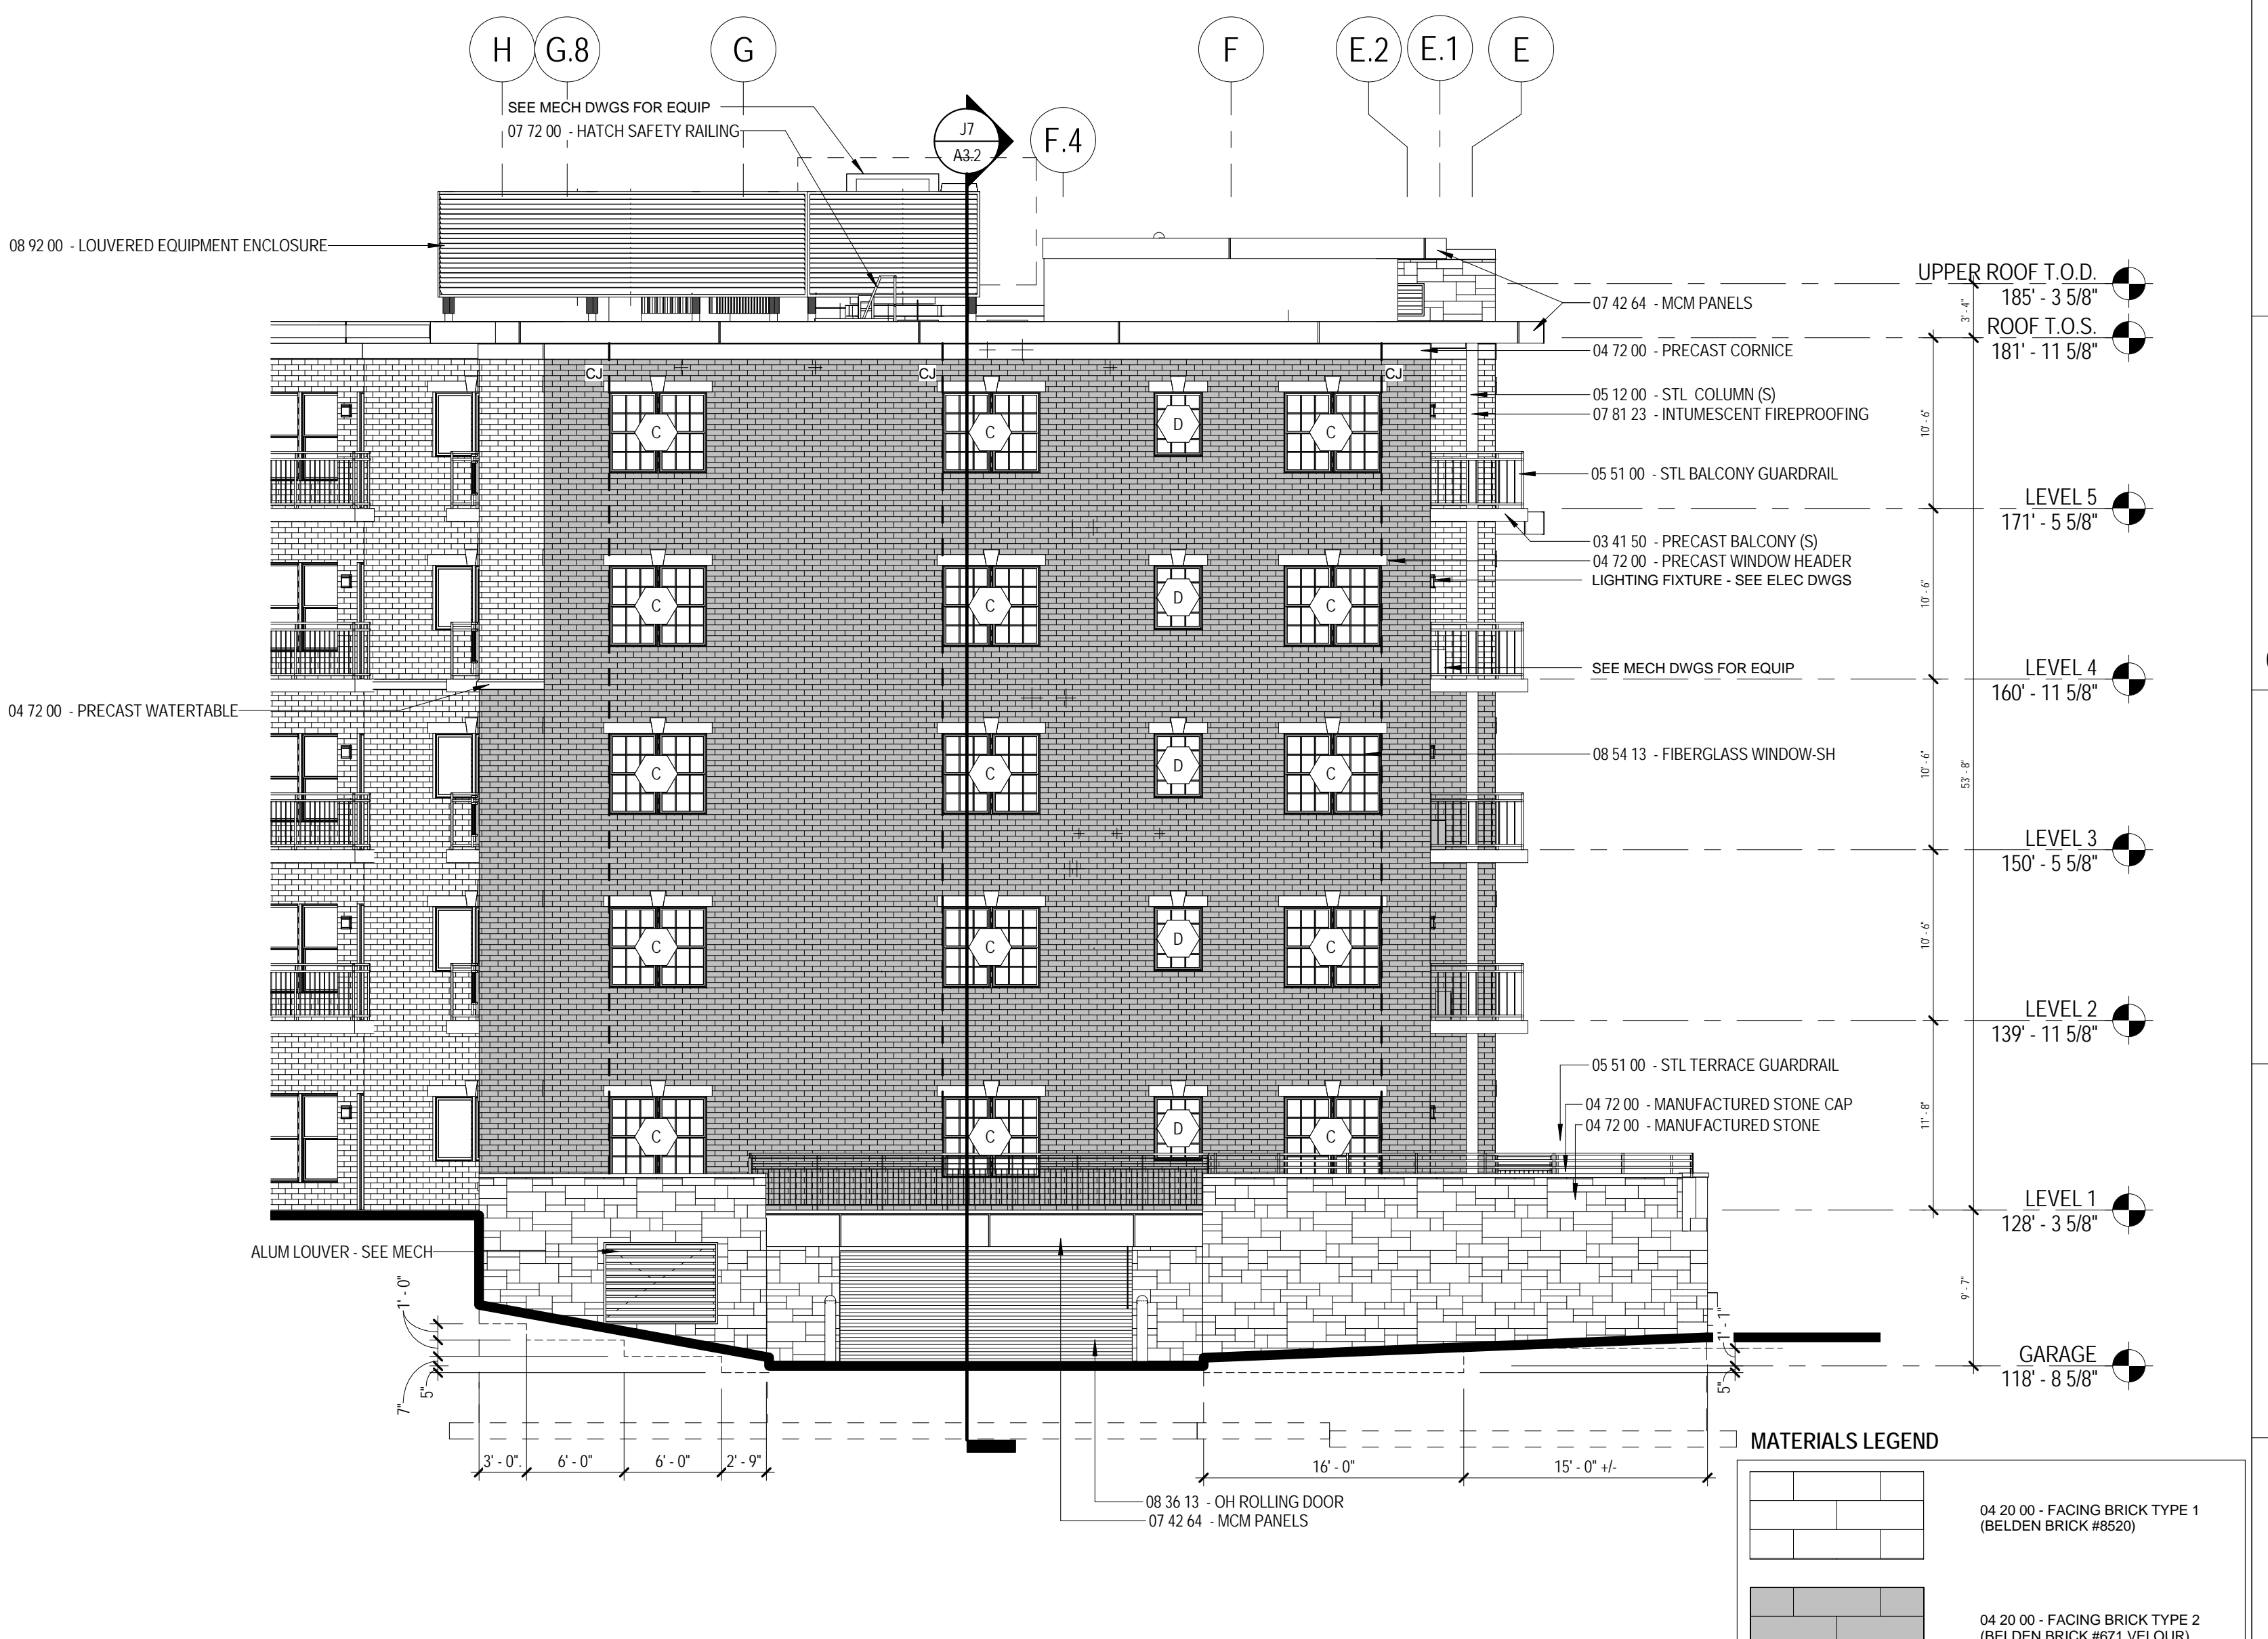

J8 NEW BUILDING - SOUTHEAST ELEVATION
 A2.2 1/8" = 1'-0"


MATERIALS LEGEND

	04 20 00 - FACING BRICK TYPE 1 (BELDEN BRICK #820)
	04 20 00 - FACING BRICK TYPE 2 (BELDEN BRICK #671 VOLUME)
	04 72 00 - MANUFACTURED STONE (SHOULDICE G-STONE ALMOND)

RENOVATIONS AND ADDITIONS

777 Stevens Ave
 Portland, ME 04103

NO.	DESCRIPTION	DATE

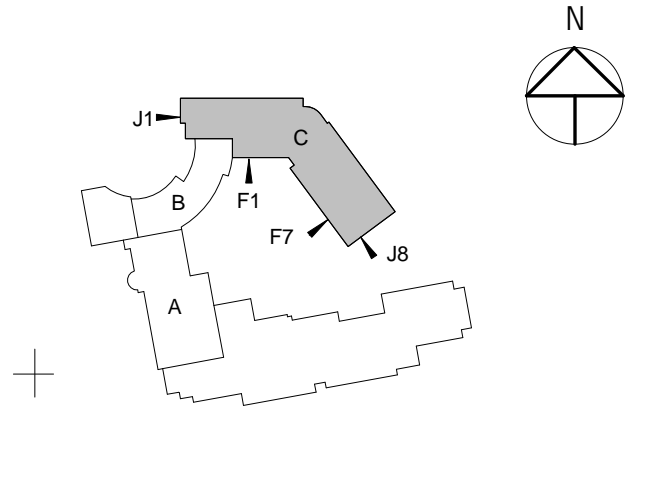

CONTENT:
 EXTERIOR ELEVATIONS

DRAWN BY: SMT
 PROJECT NO: 13-059-00
 DATE: 06/05/2015
 REVISED: 10/16/2015
 SCALE: As Indicated

A2.2
 Project Phase
CONFORMANCE SET
 COPYRIGHT © 2015 BY LAVALLEE|BRENSINGER PROFESSIONAL ASSOCIATION. ALL RIGHTS RESERVED. NO REPRODUCTION WITHOUT PERMISSION.

10/16/2015 2:48:16 PM C:\Projects\13-059-00_The Park Danforth_R15_10-08-2015_South Elevation.dwg