




D1 STAIR B - WEST ELEVATION
D3 STAIR B - EAST ELEVATION
D5 STAIR B LOBBY (1021) - EAST ELEVATION
D7 STAIR B LOBBY (1021) - WEST ELEVATION
D9 COURTYARD ENTRANCE AREA ELEVATION
D11 TYPICAL COURTYARD BALCONY SIDE ELEV

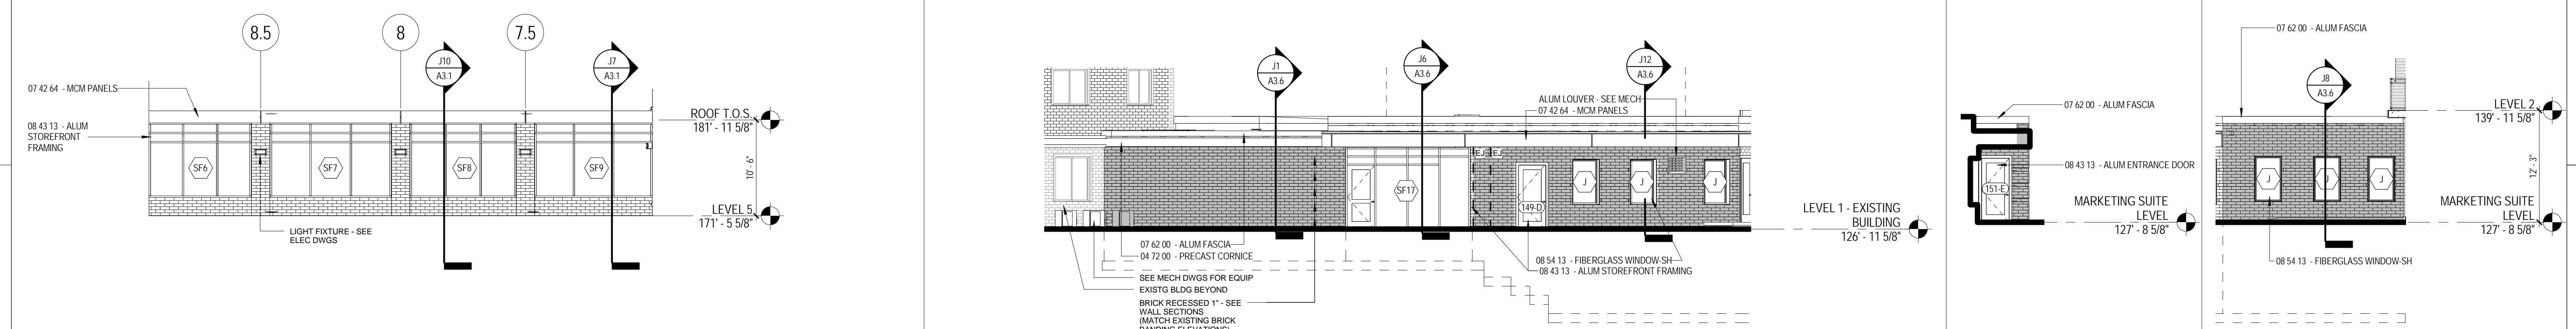

F1 ROOF GARDEN 1510 SOUTHWEST ELEVATION
F5 CONNECTOR - COURTYARD SIDE
F11 MARKETING (CONNECTOR)
F13 CONNECTOR - COURTYARDSIDE

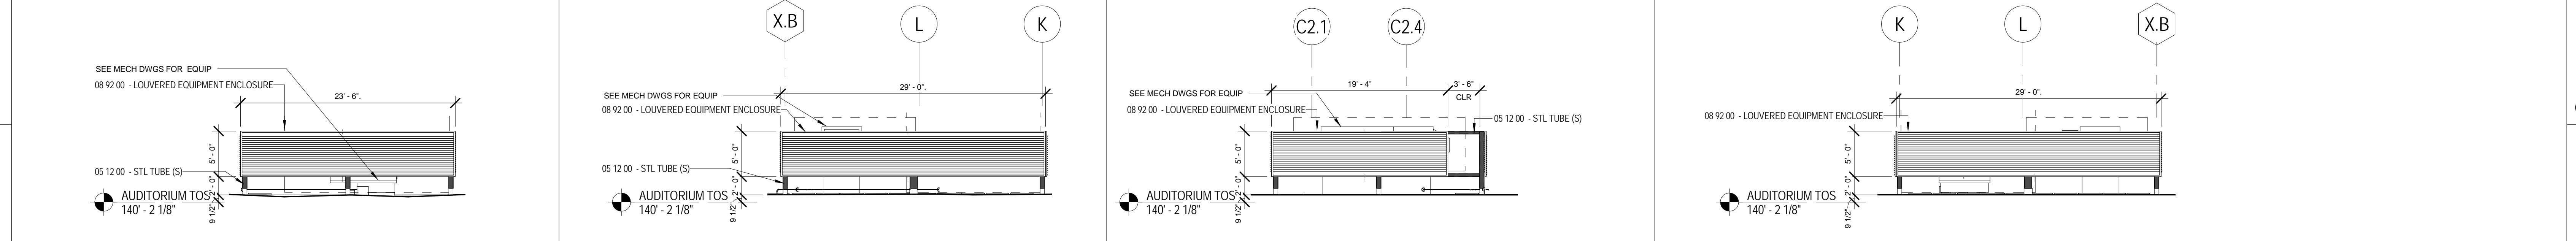

H1 EQUIPMENT SCREEN - AUDITORIUM ROOM - NORTH
H4 EQUIPMENT SCREEN - AUDITORIUM ROOF - EAST
H7 EQUIPMENT SCREEN - AUDITORIUM ROOF - SOUTH
H10 EQUIPMENT SCREEN - AUDITORIUM ROOF - WEST

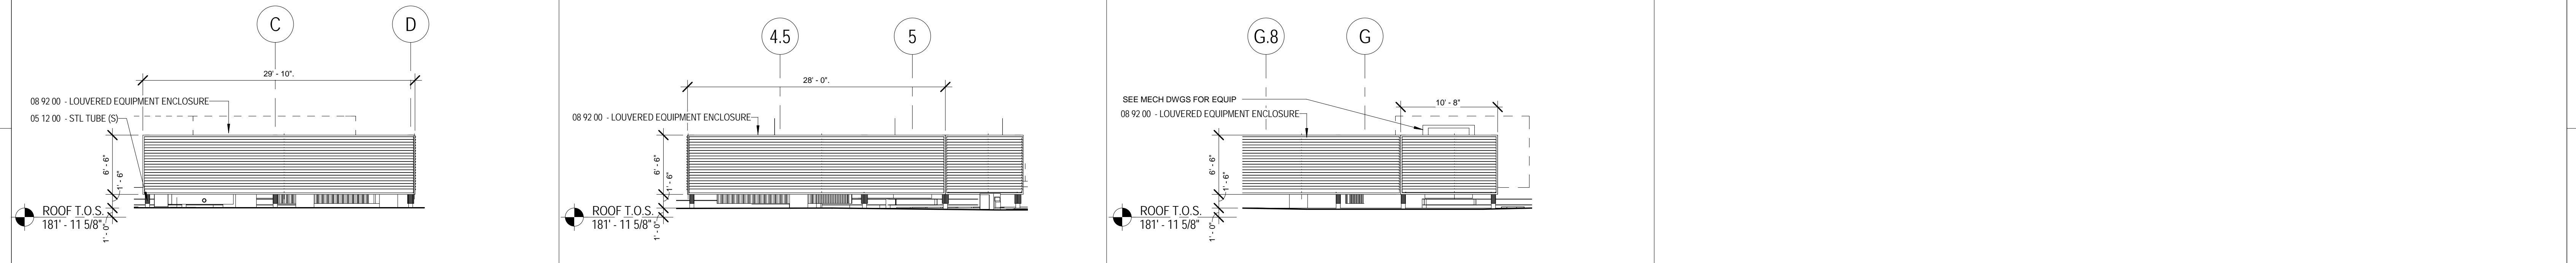


J1 EQUIPMENT SCREEN - NEW BUILDING - WEST
J4 EQUIPMENT SCREEN - NEW BUILDING - SOUTH
J7 EQUIPMENT SCREEN - NEW BUILDING - SOUTHEAST

A
 B
 C
 D

The Park Danforth
RENOVATIONS AND ADDITIONS
 777 Stevens Ave
 Portland, ME 04103

| NO. | DESCRIPTION | DATE |
|-----|-------------|------|
| | | |
| | | |
| | | |
| | | |
| | | |
| | | |
| | | |
| | | |
| | | |
| | | |

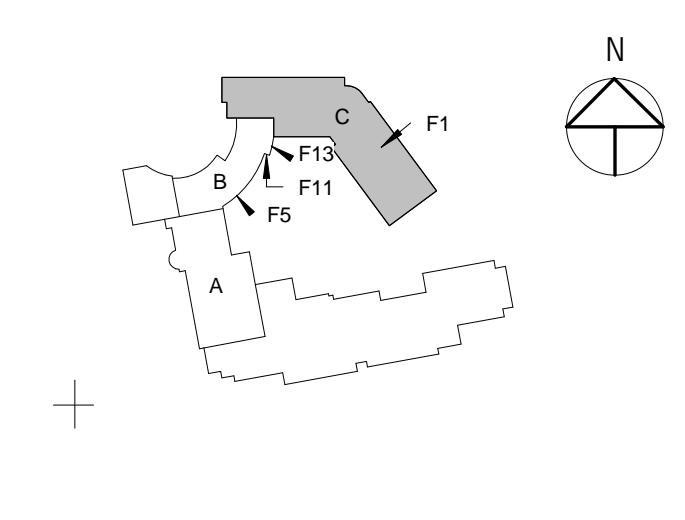

CONTENT:
 EXTERIOR ELEVATIONS

DRAWN BY: SMT
PROJECT NO.: 13-059-00
DATE: 06/05/2015
REVISED: 10/16/2015
SCALE: As Indicated

A2.4

Project Phase
CONFORMANCE SET

COPYRIGHT © 2015 BY LAVALLEE|BRENSINGER PROFESSIONAL ASSOCIATION. ALL RIGHTS RESERVED. NO REPRODUCTION WITHOUT PERMISSION.