

A

B

C

D

E

F

G

H

I

J







The Park Danforth

RENOVATIONS AND ADDITIONS

777 Stevens Ave
 Portland, ME 04103

NO.	DESCRIPTION	DATE

CONTENT: WALL SECTION DETAILS	
DRAWN BY:	RH
PROJECT NO:	13-059-00
DATE:	06/05/2015
REVISED:	10/16/2015
SCALE:	3" = 1'-0"
A3.11	
Project Phase CONFORMANCE SET	
<small>COPYRIGHT © 2015 BY LAVALLEE BRENSINGER PROFESSIONAL ASSOCIATION. ALL RIGHTS RESERVED. NO REPRODUCTION WITHOUT PERMISSION.</small>	

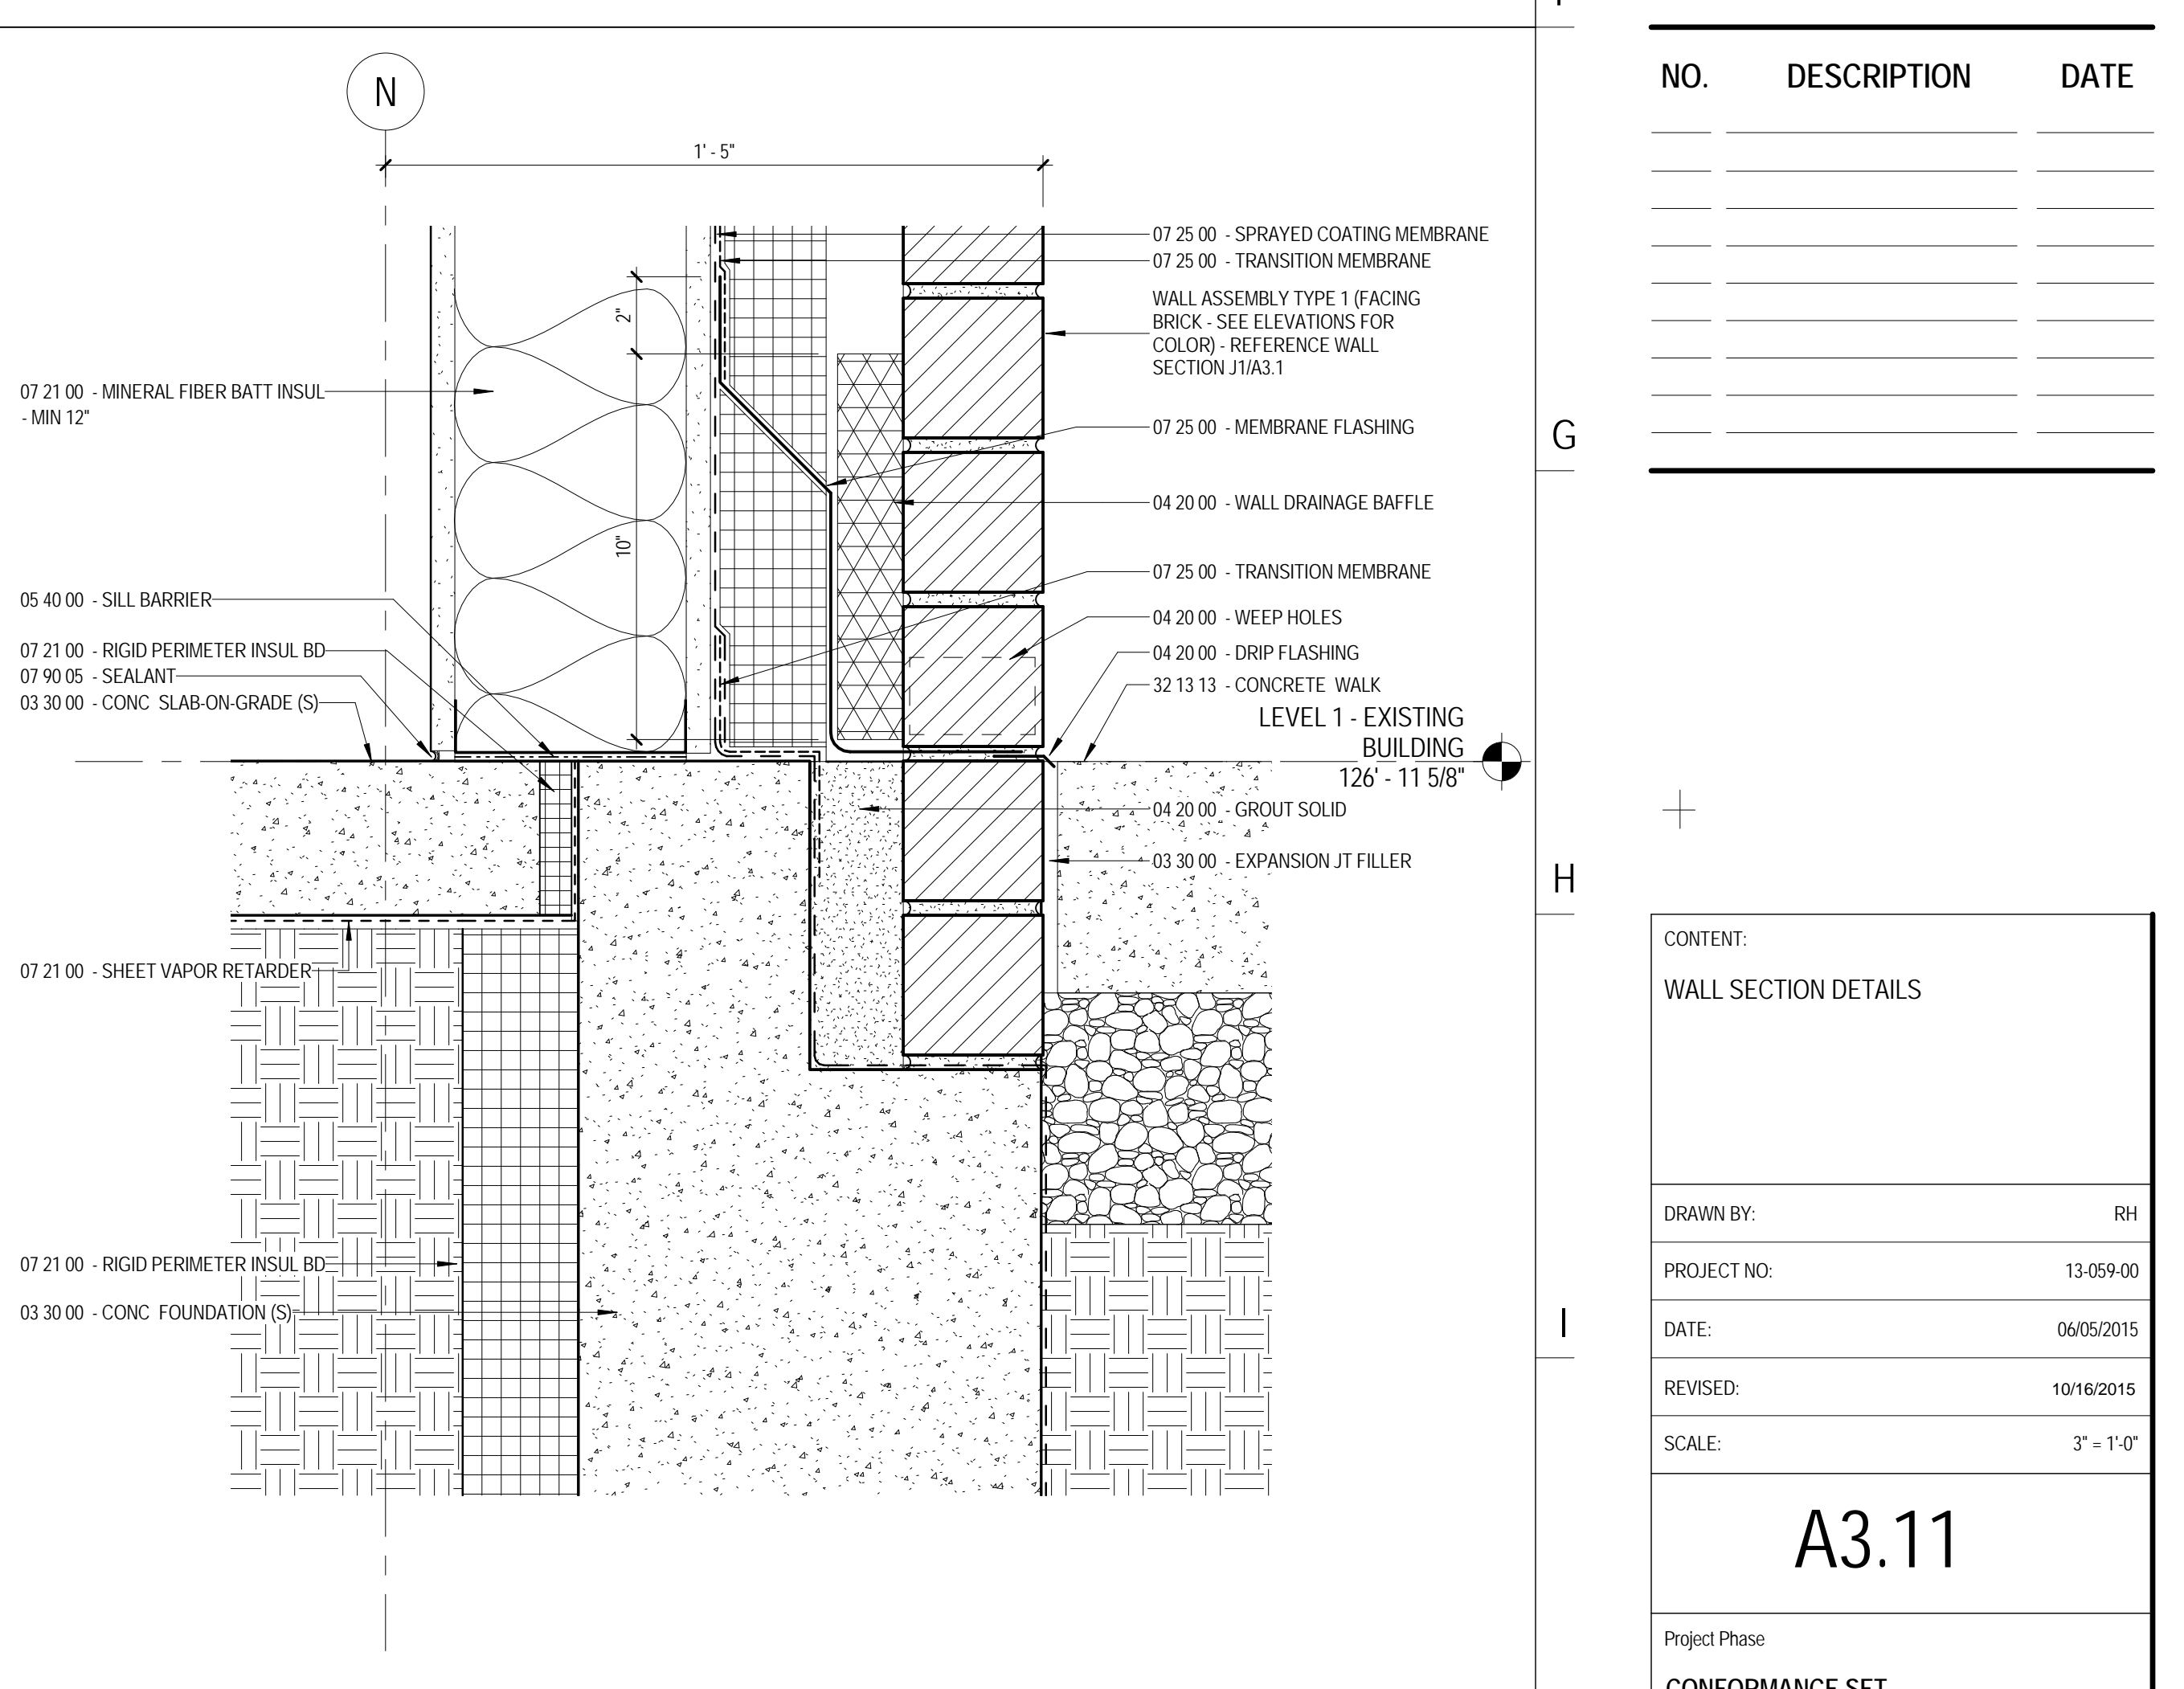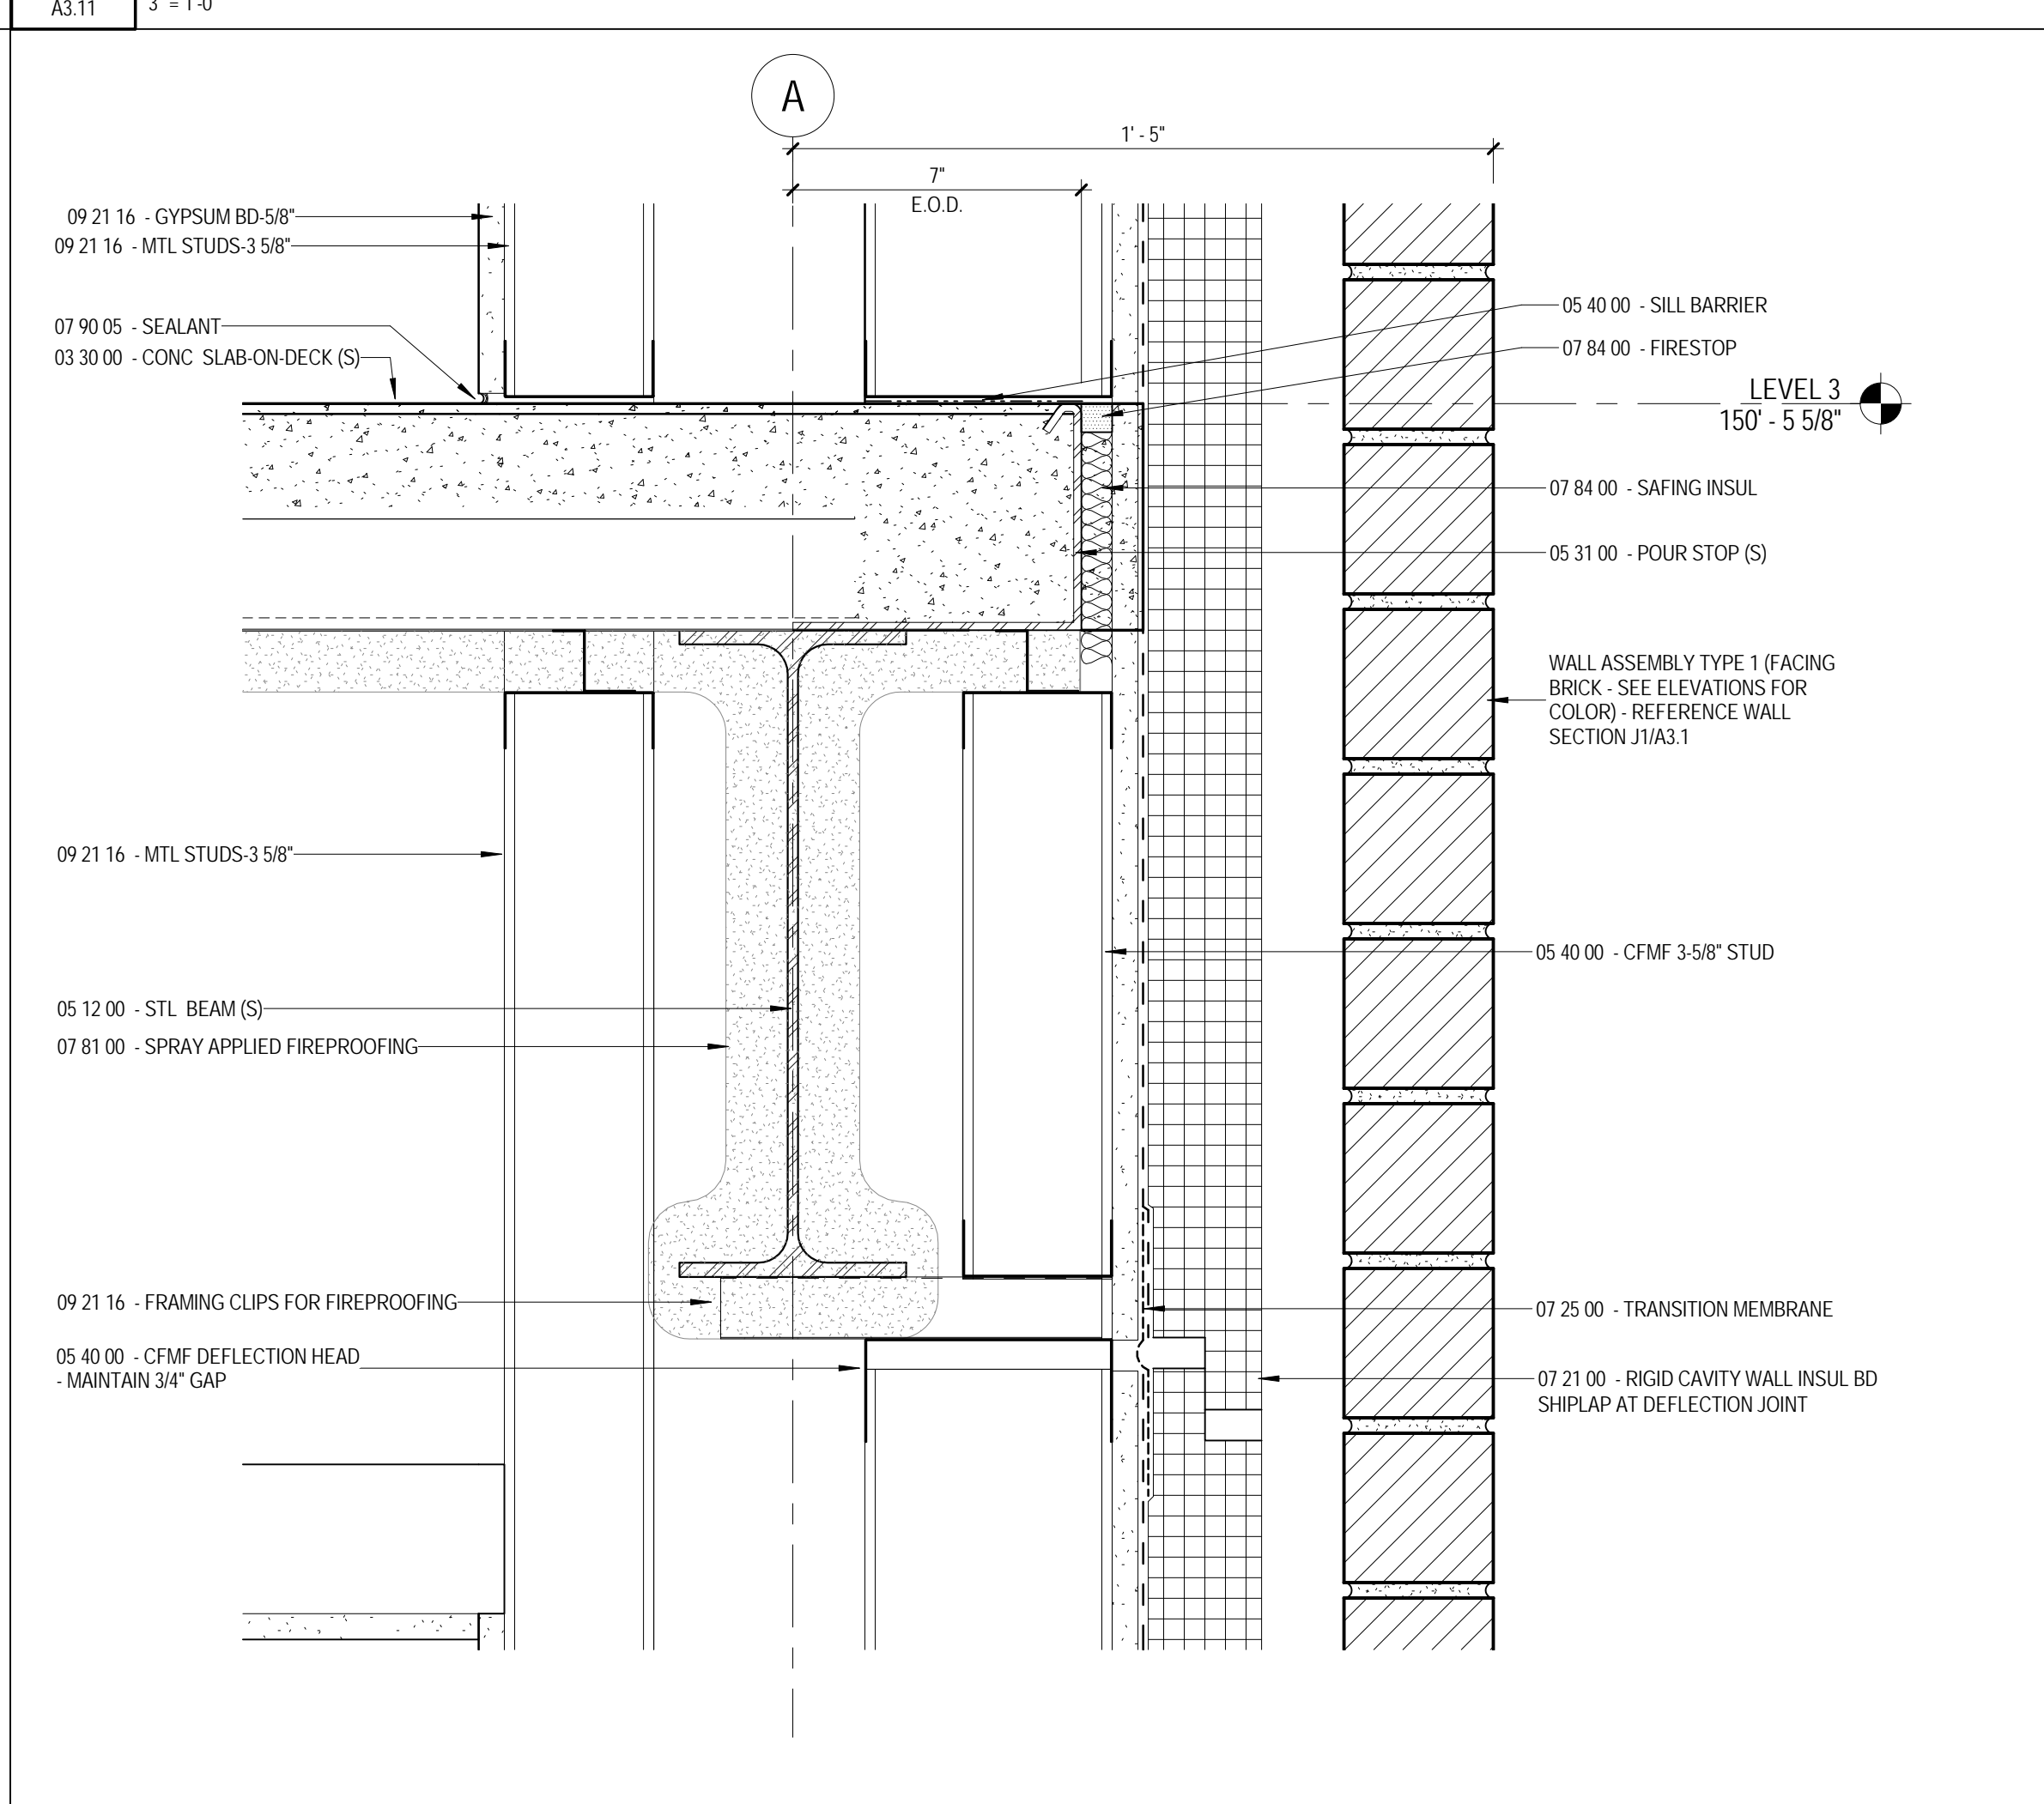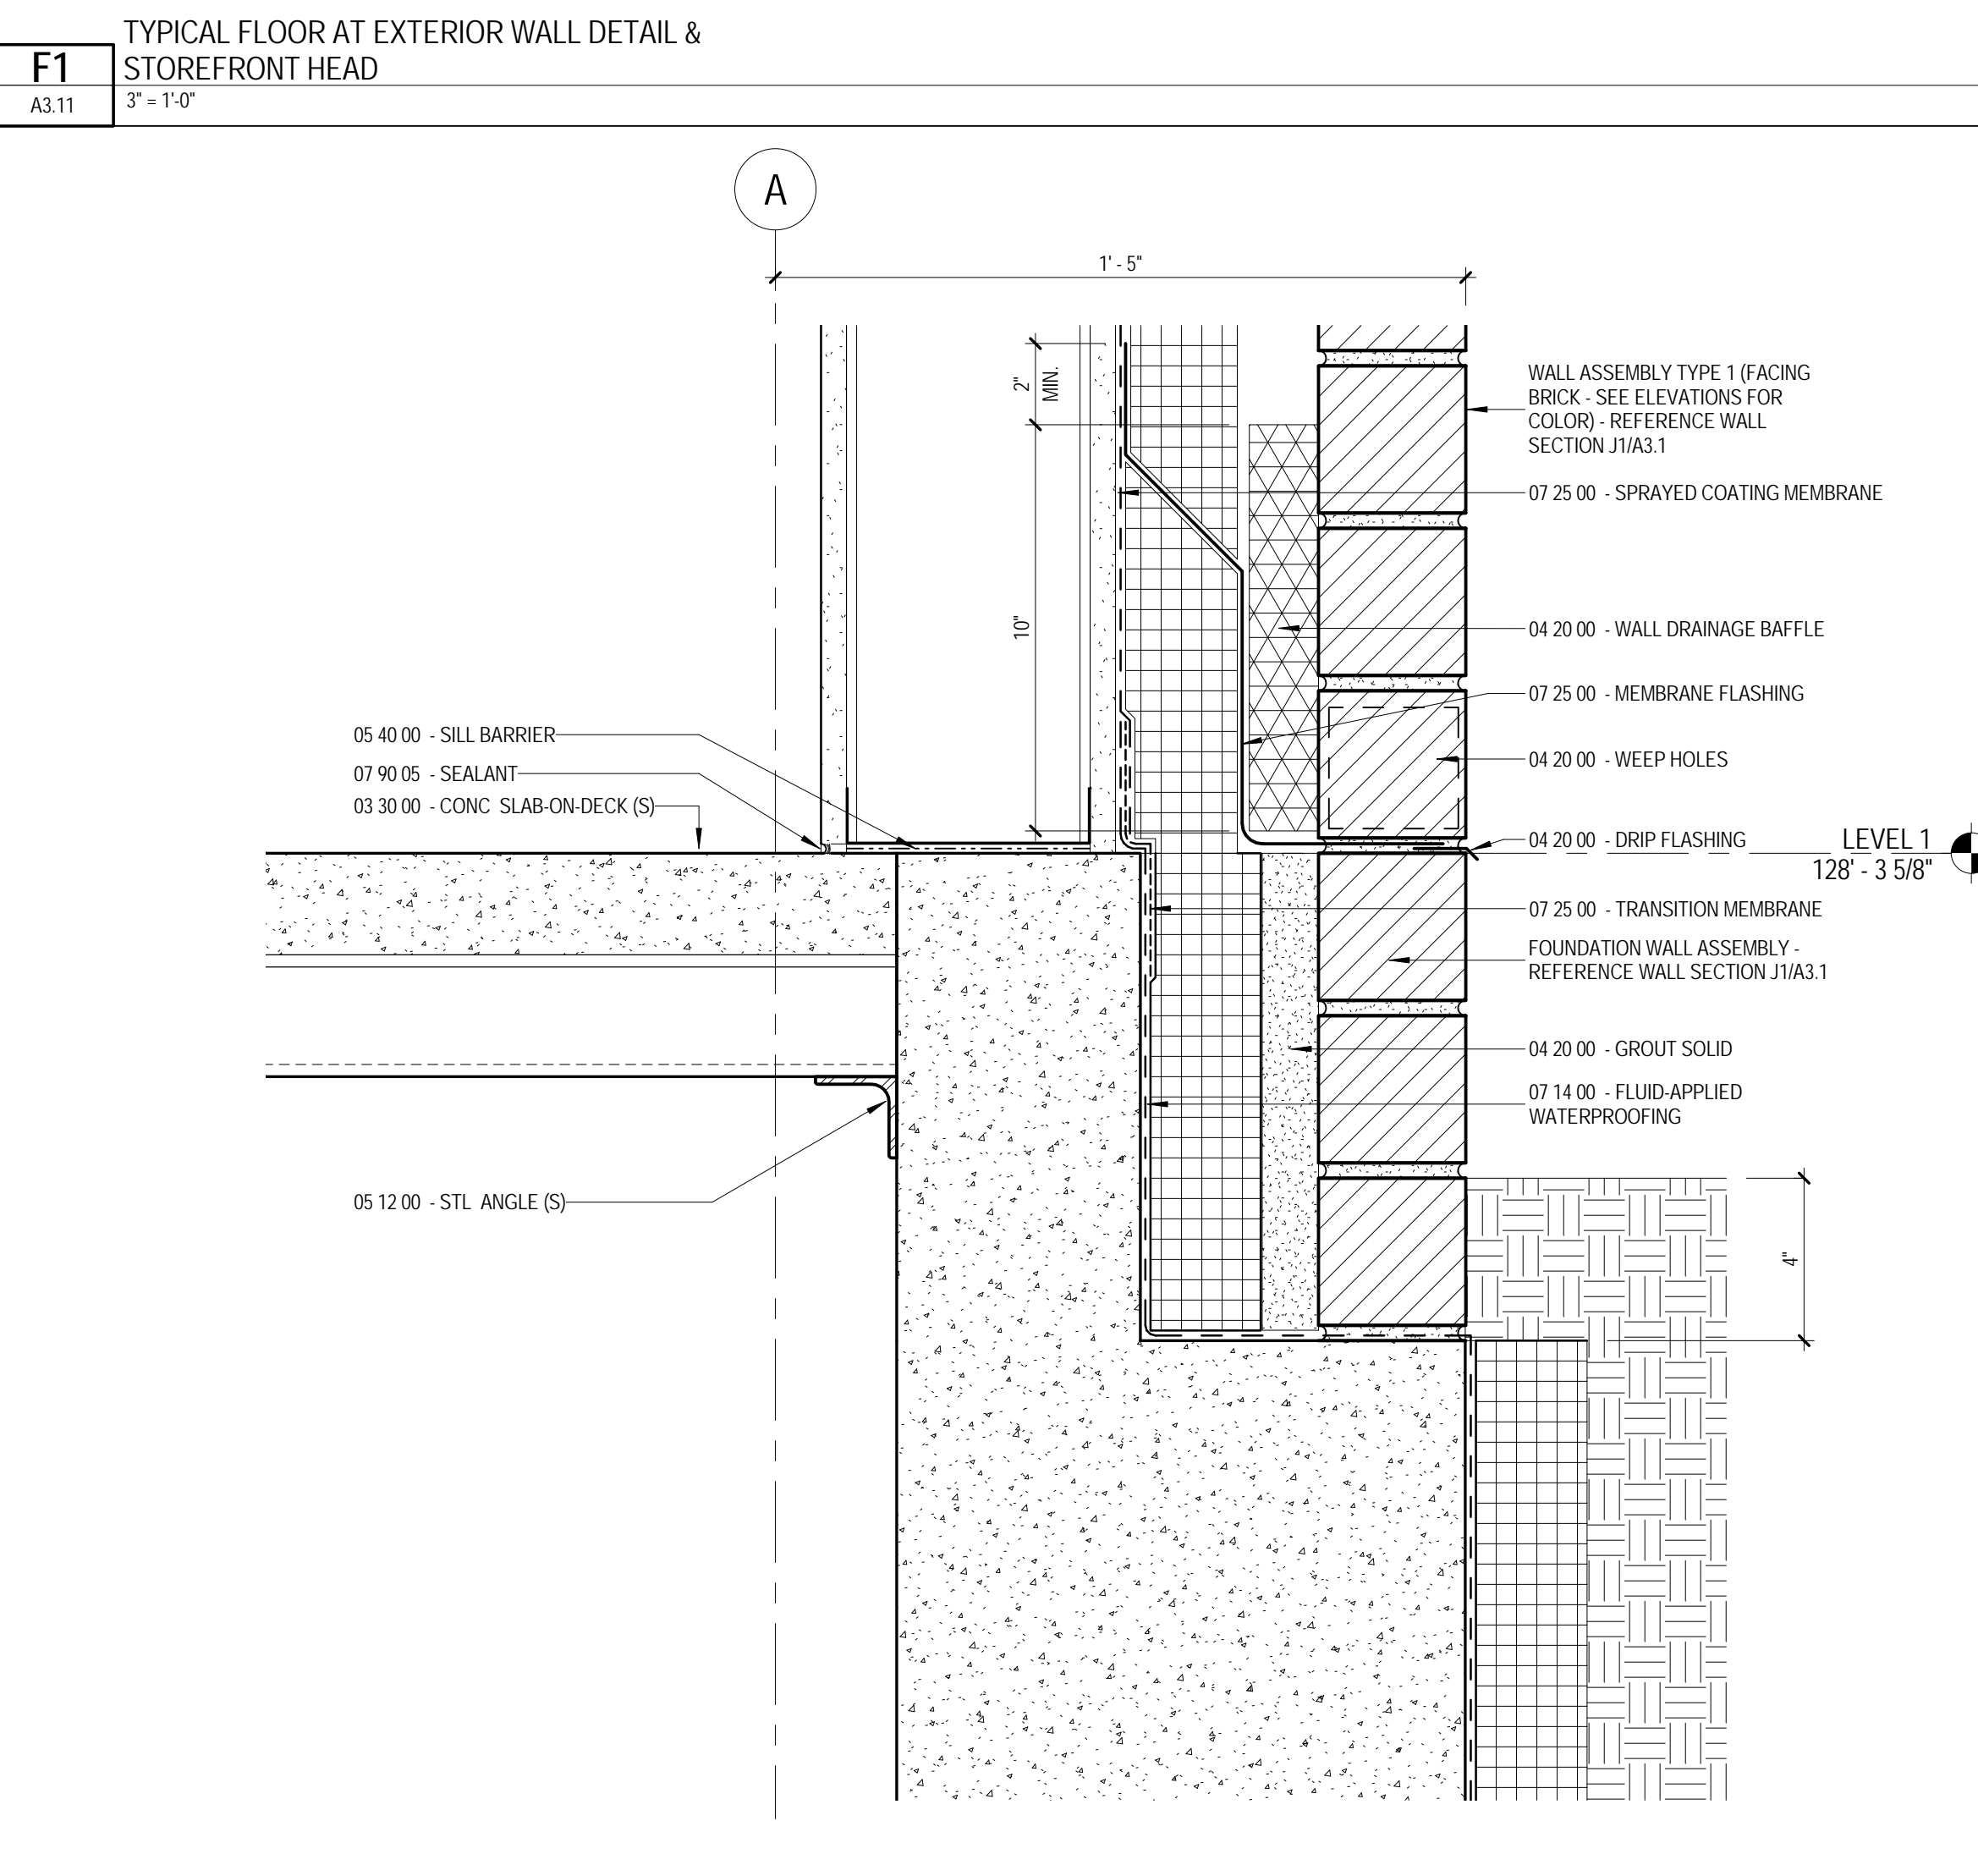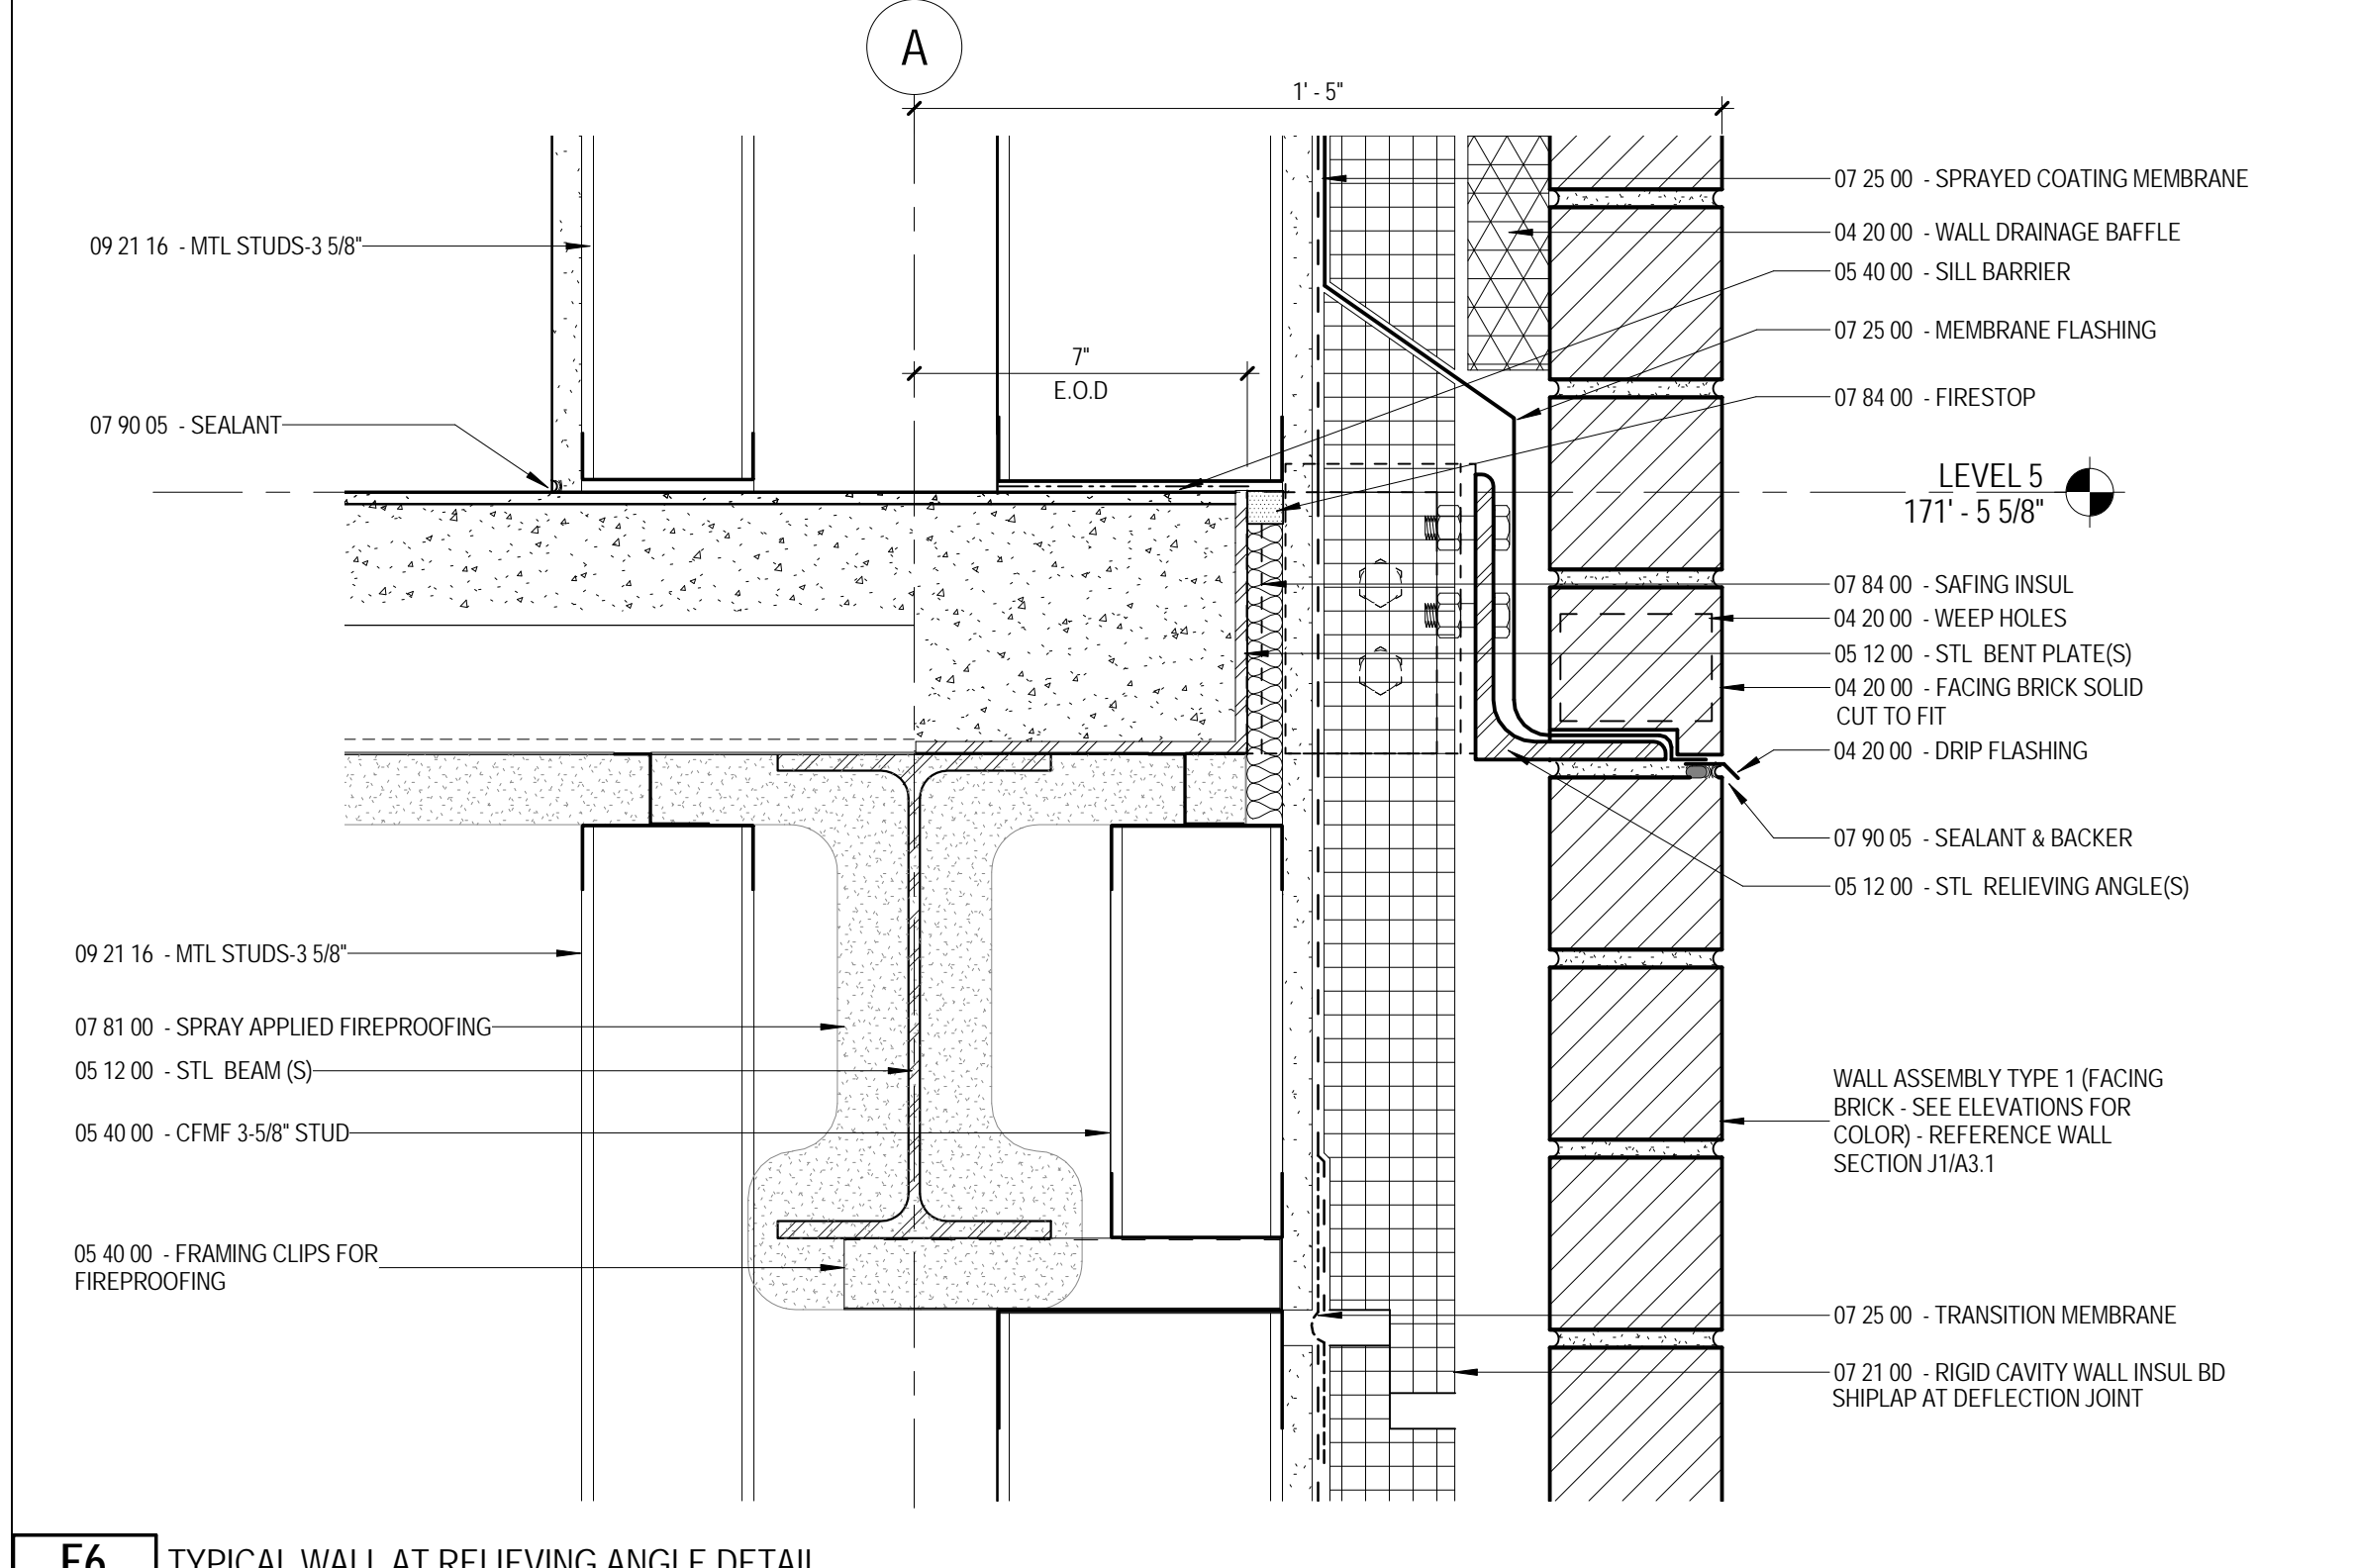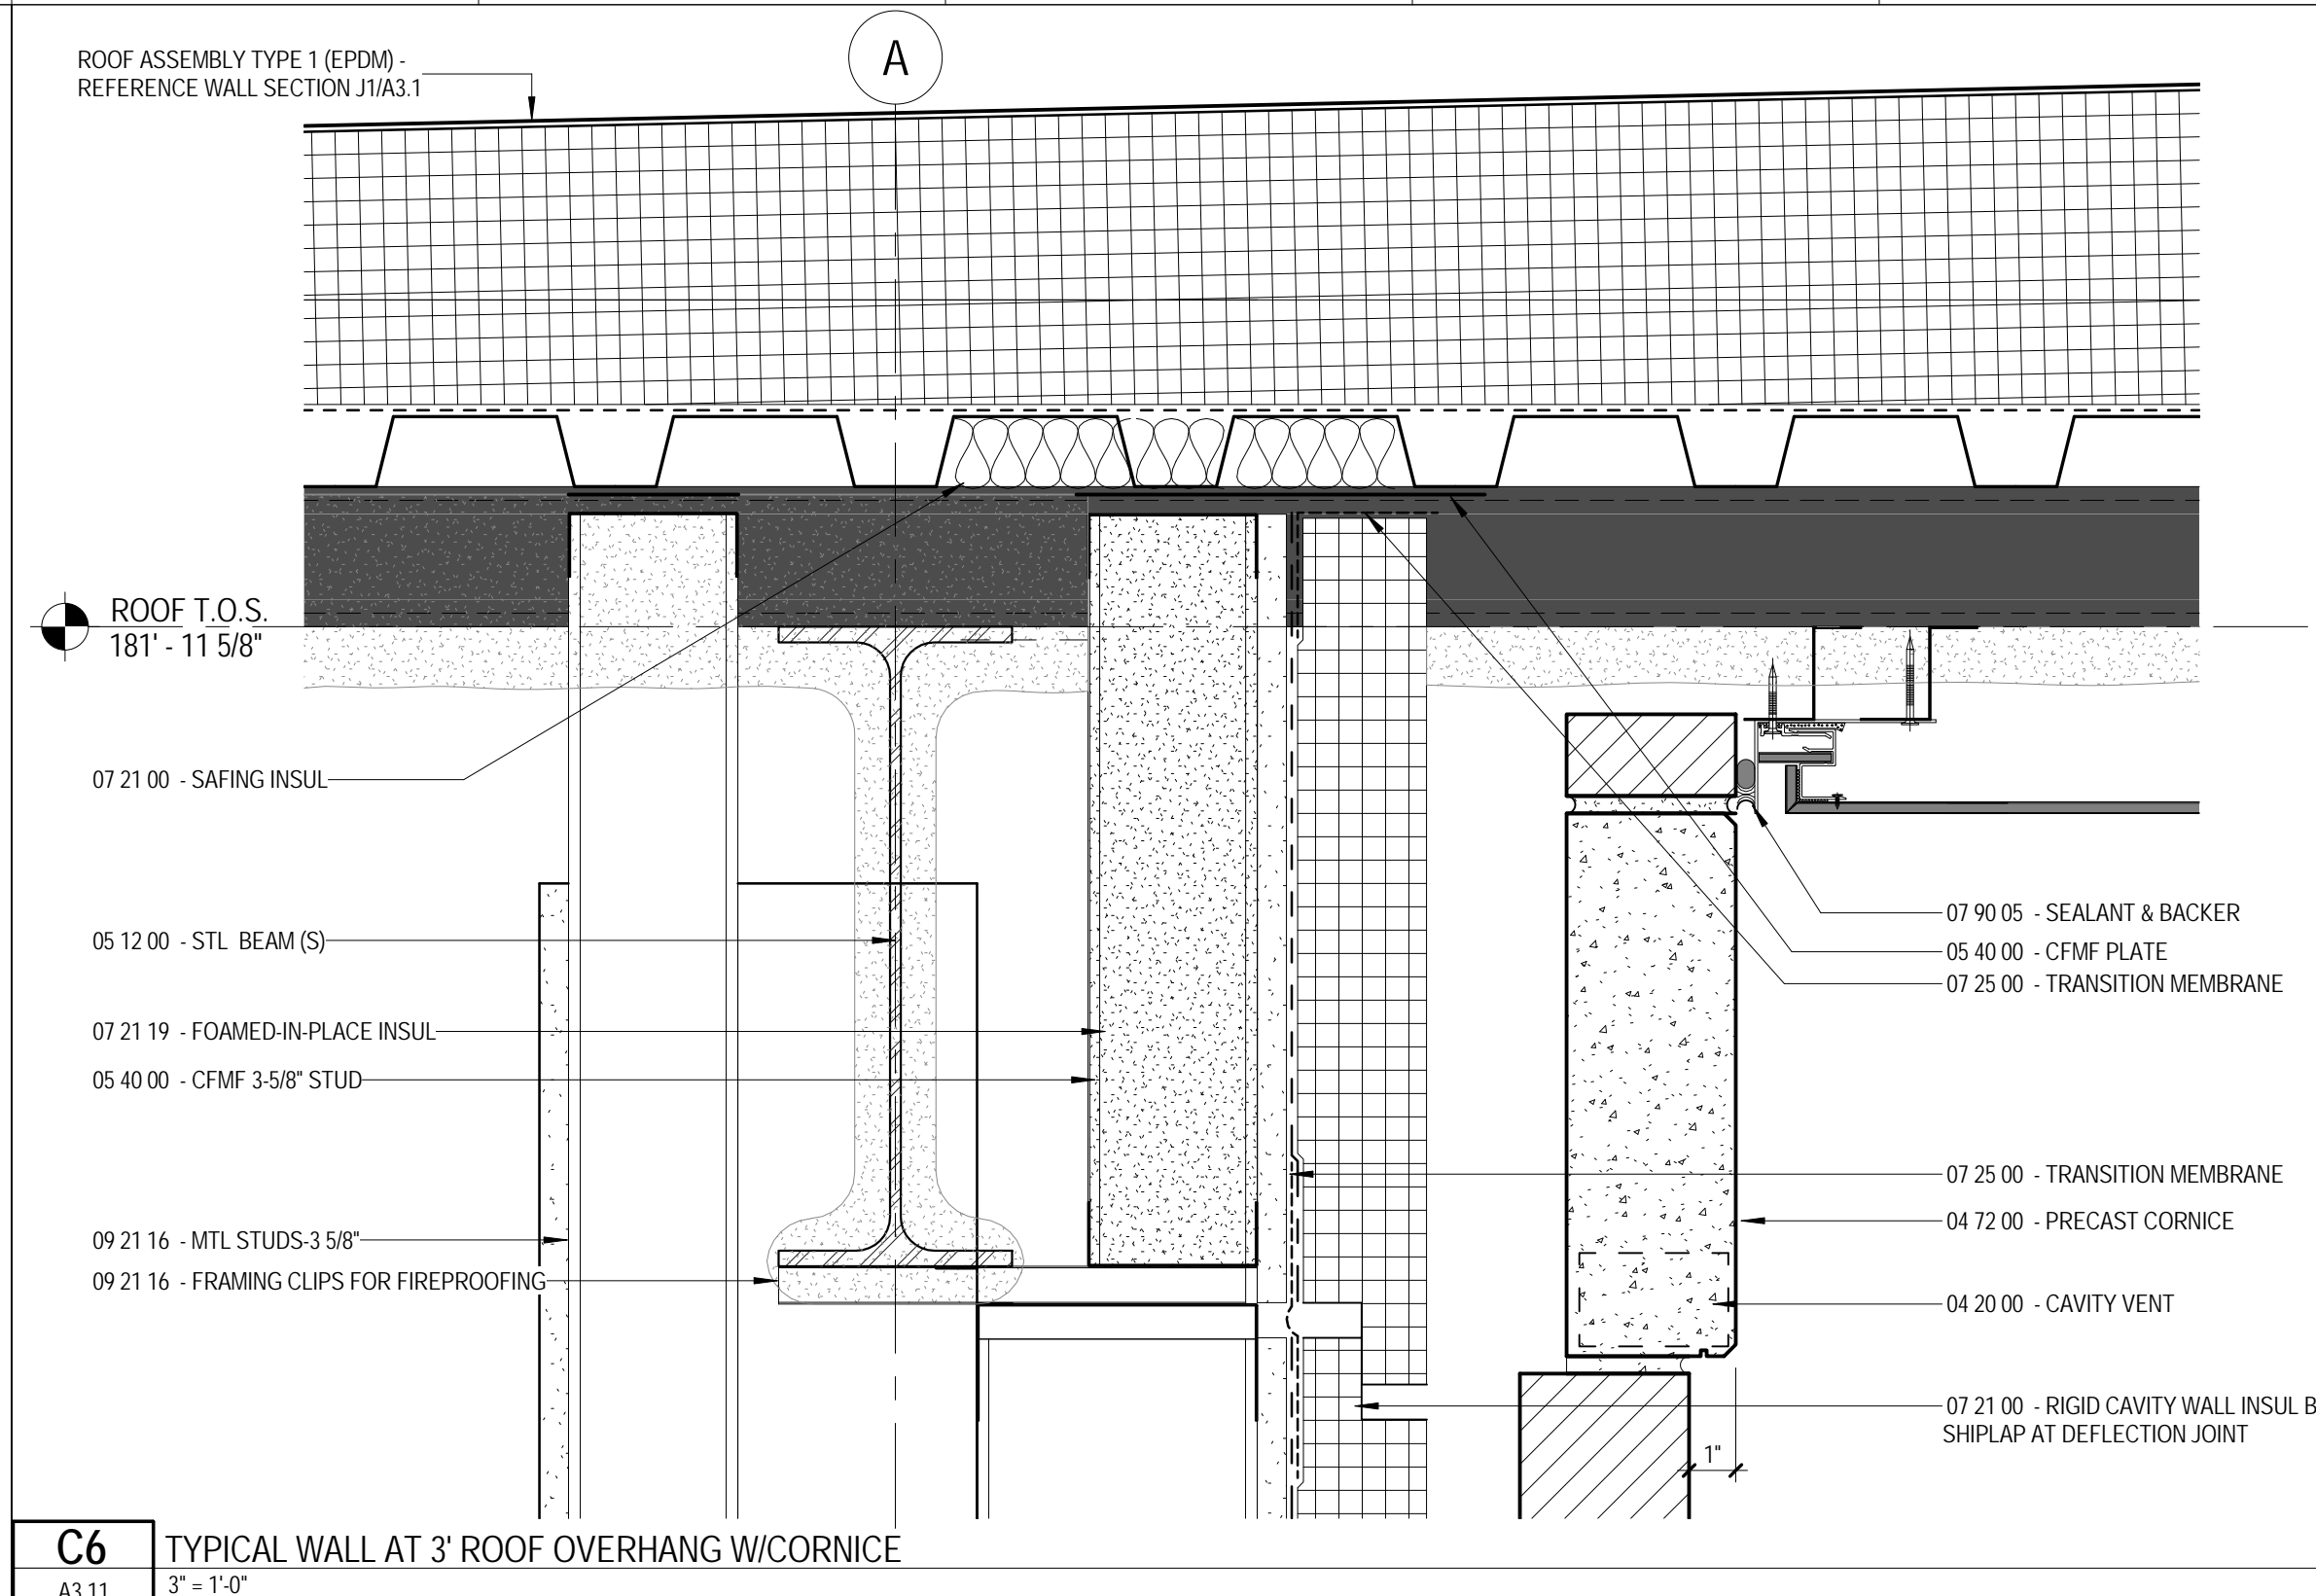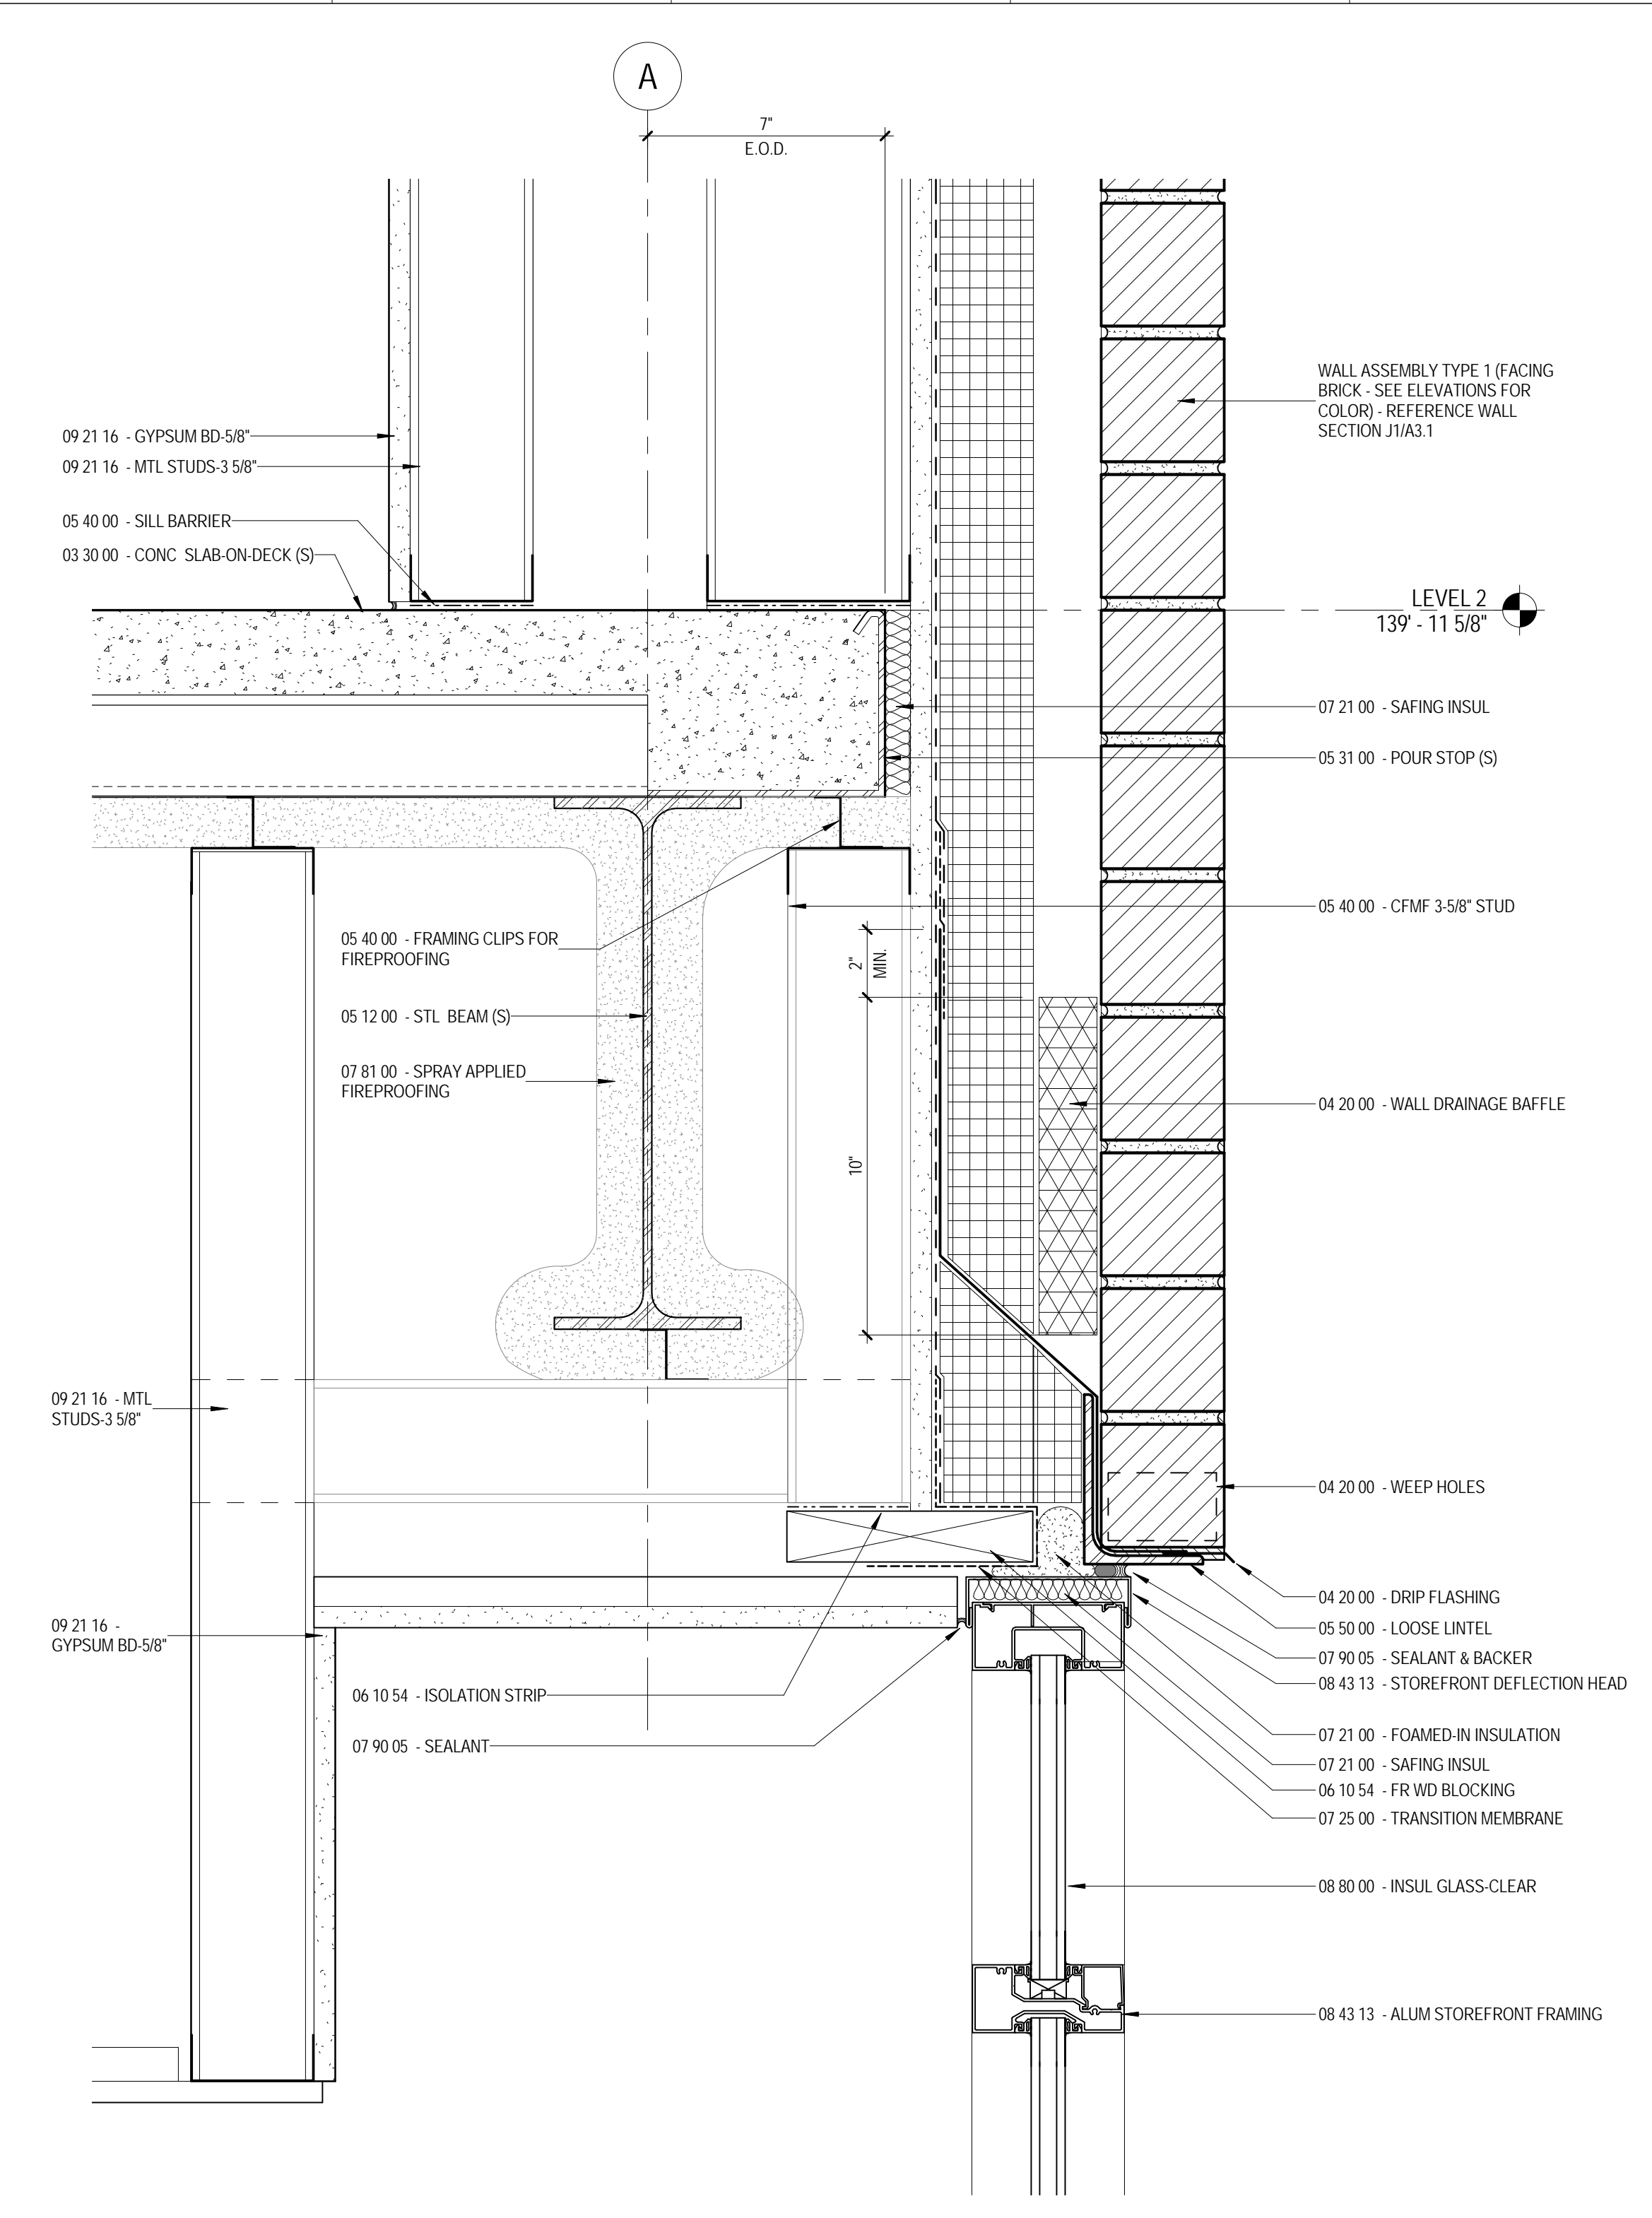

10/16/2015 2:46:45 PM C:\Projects\13-059-00_The Park Danforth_R15_10.08.2015_Scullin.mxd